



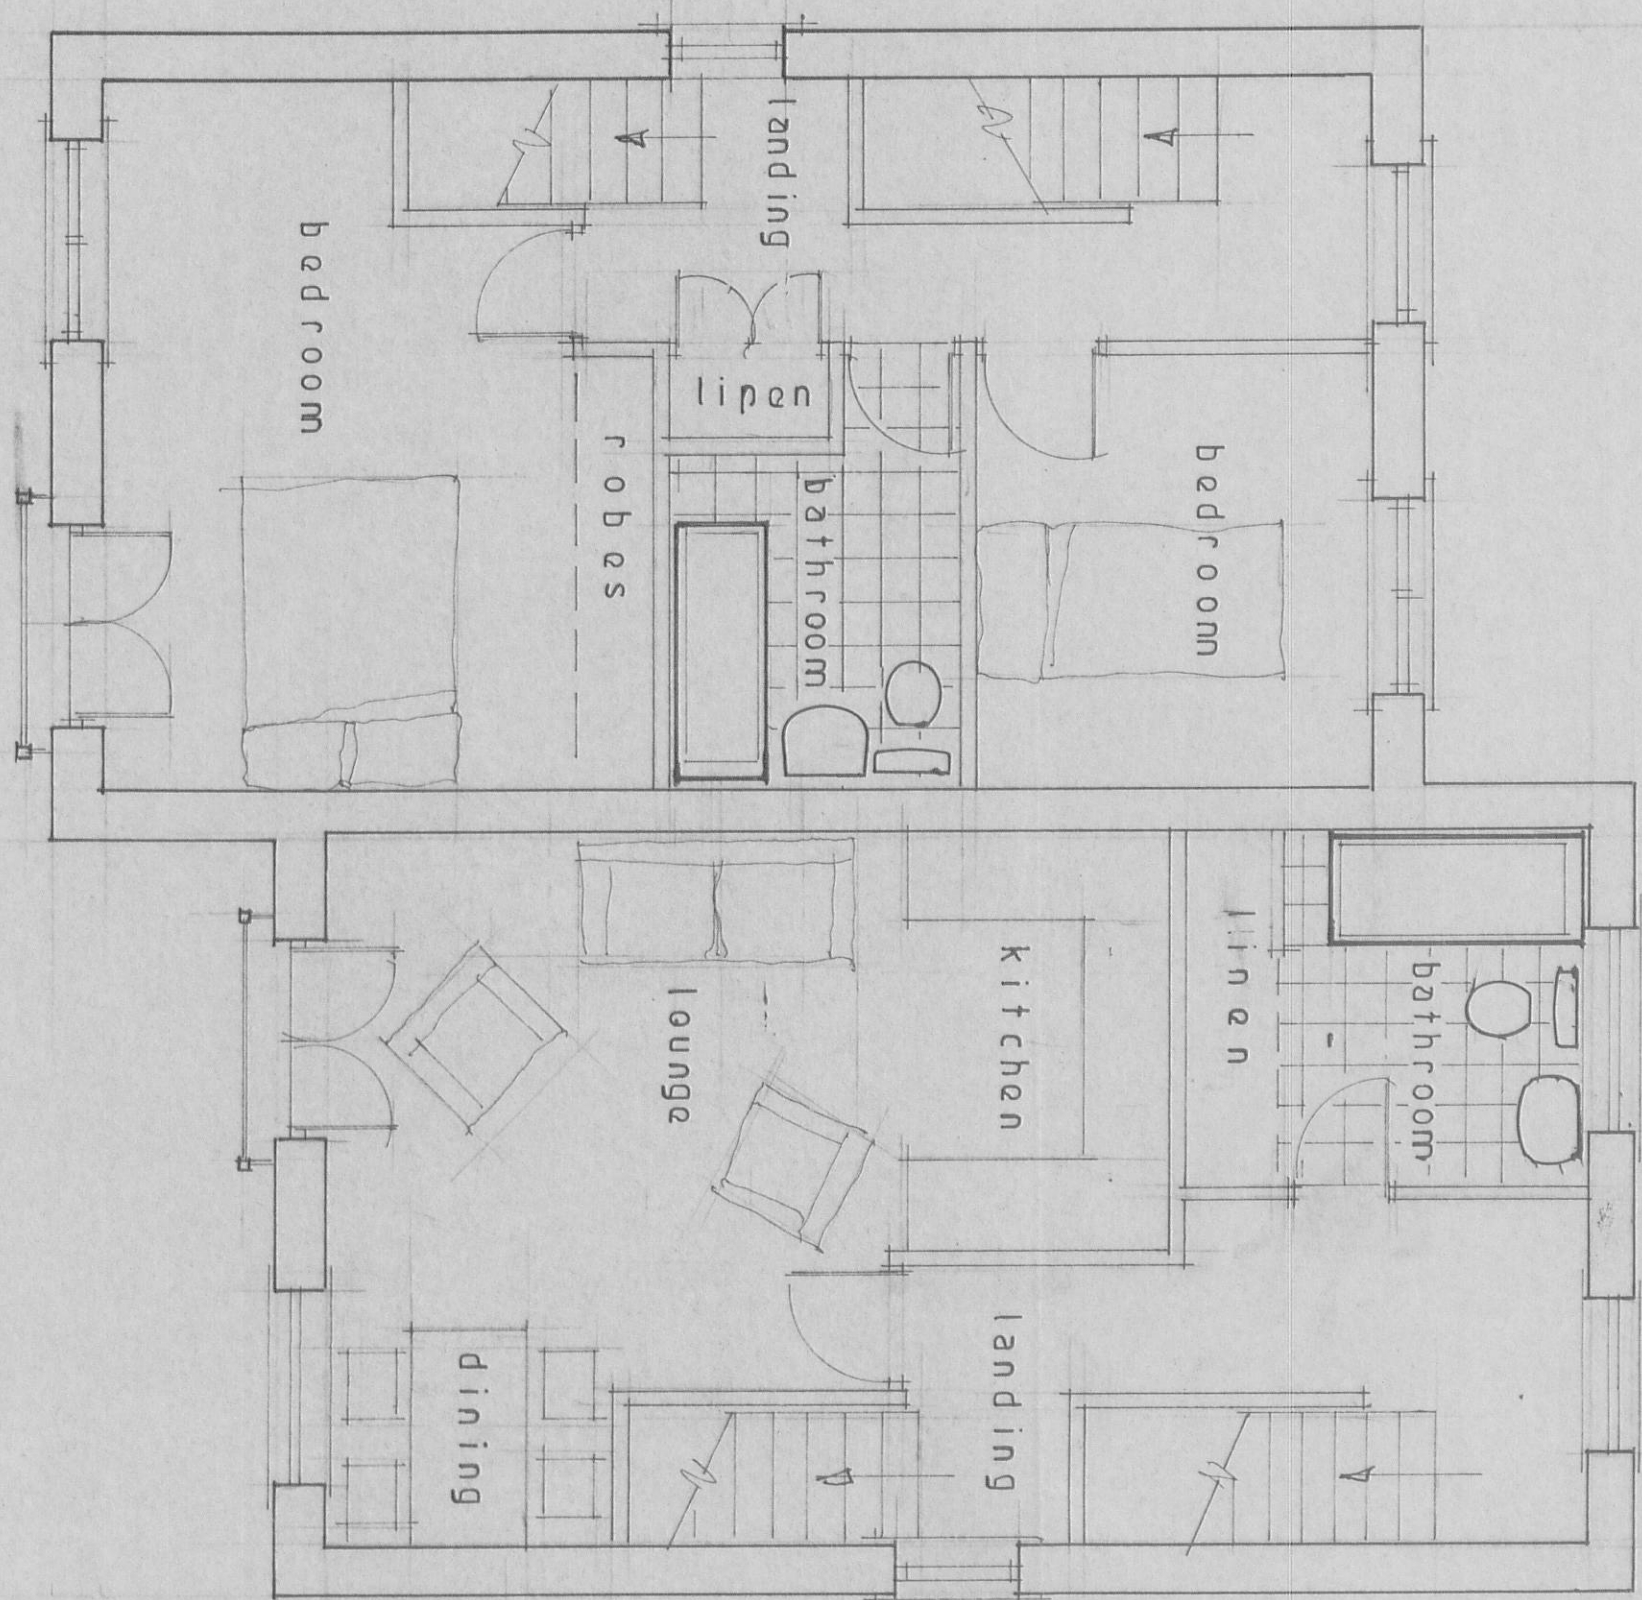

first floor

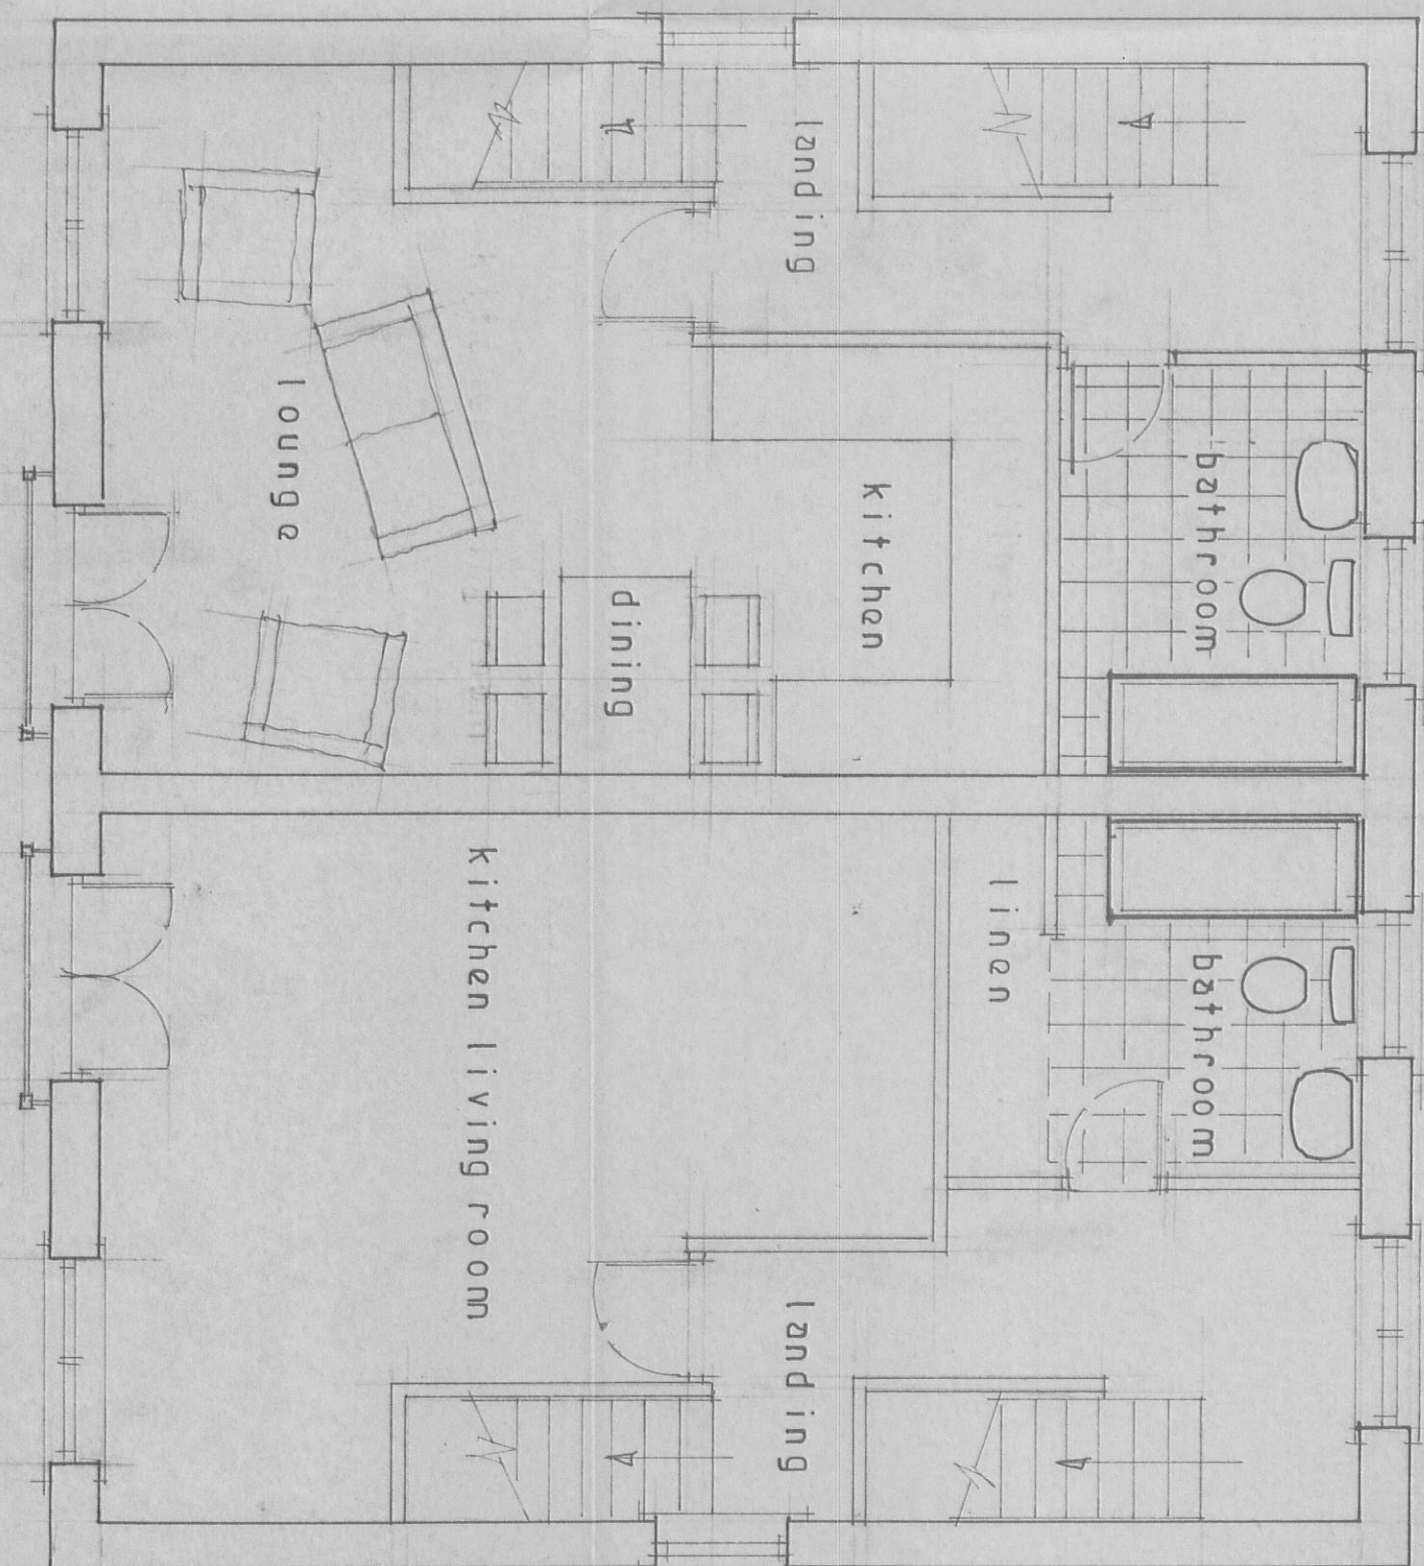


S.J. Bialecki Limited
Building Surveyors

Drawing no 7003/a


Scale 1:50

Ground and First
Floor Layouts


Proposed
Residential Development
At
Chatburn Village Motor Co
Sawley Road
Chatburn

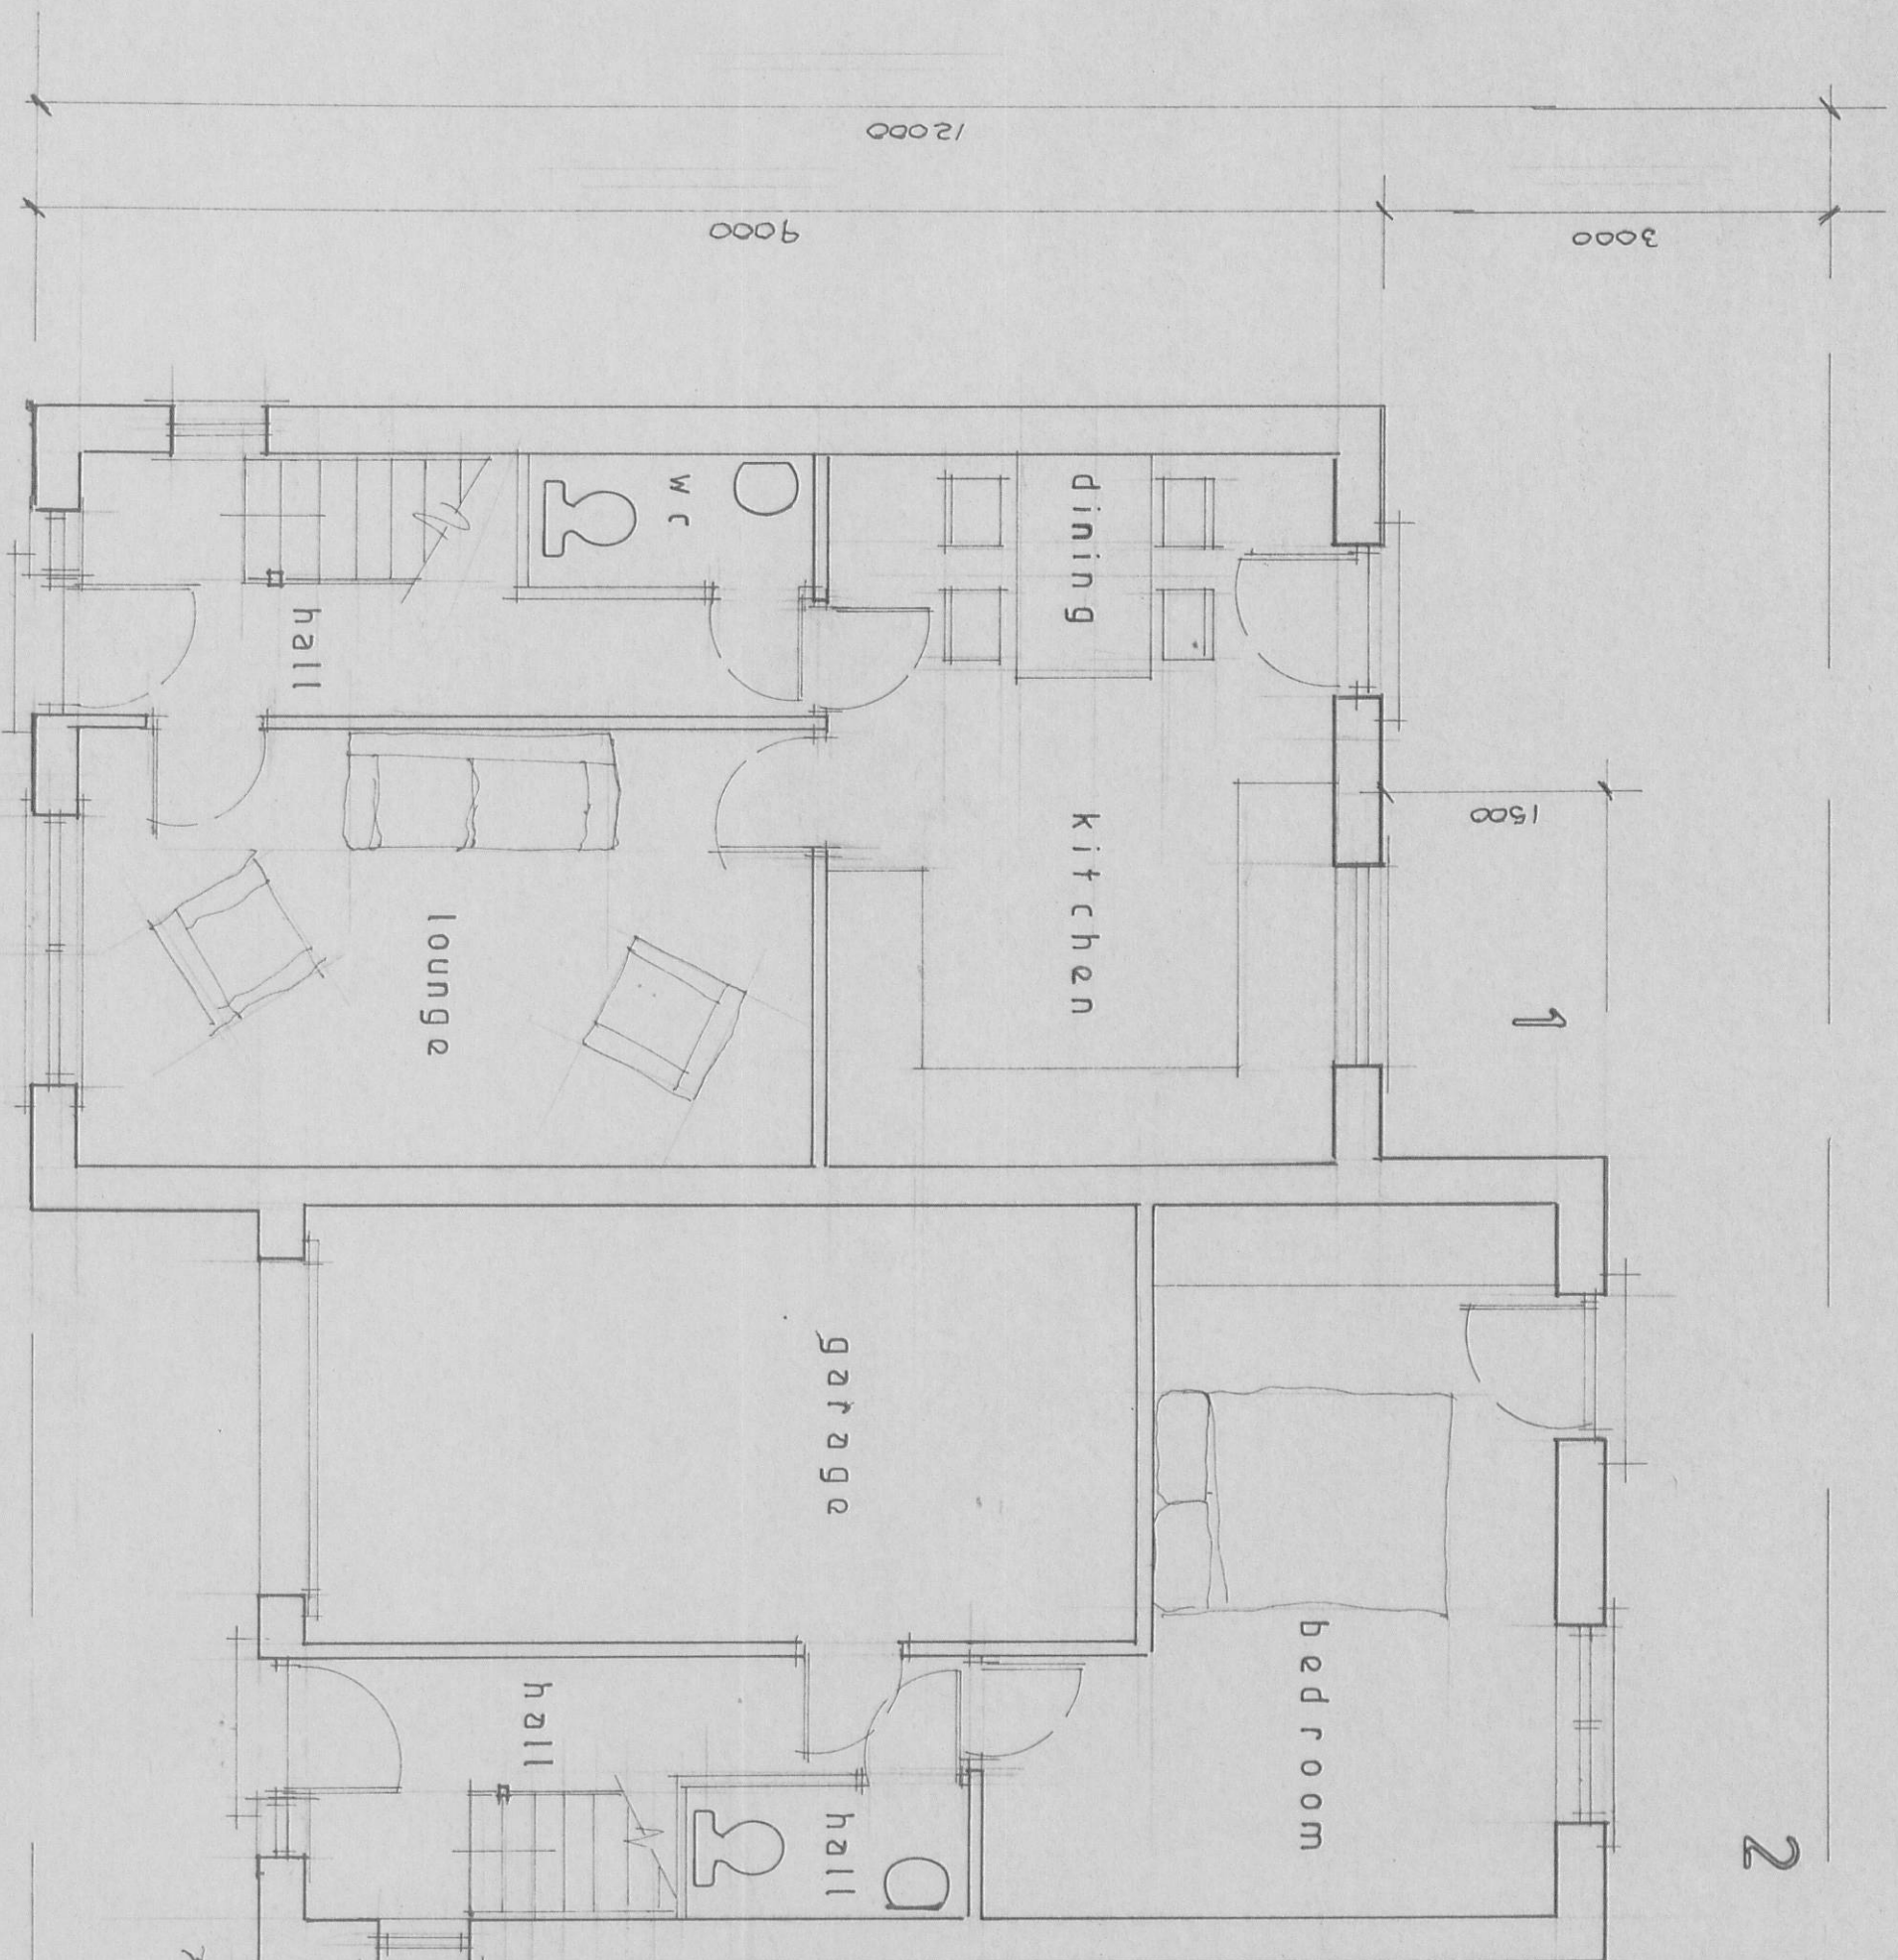

2

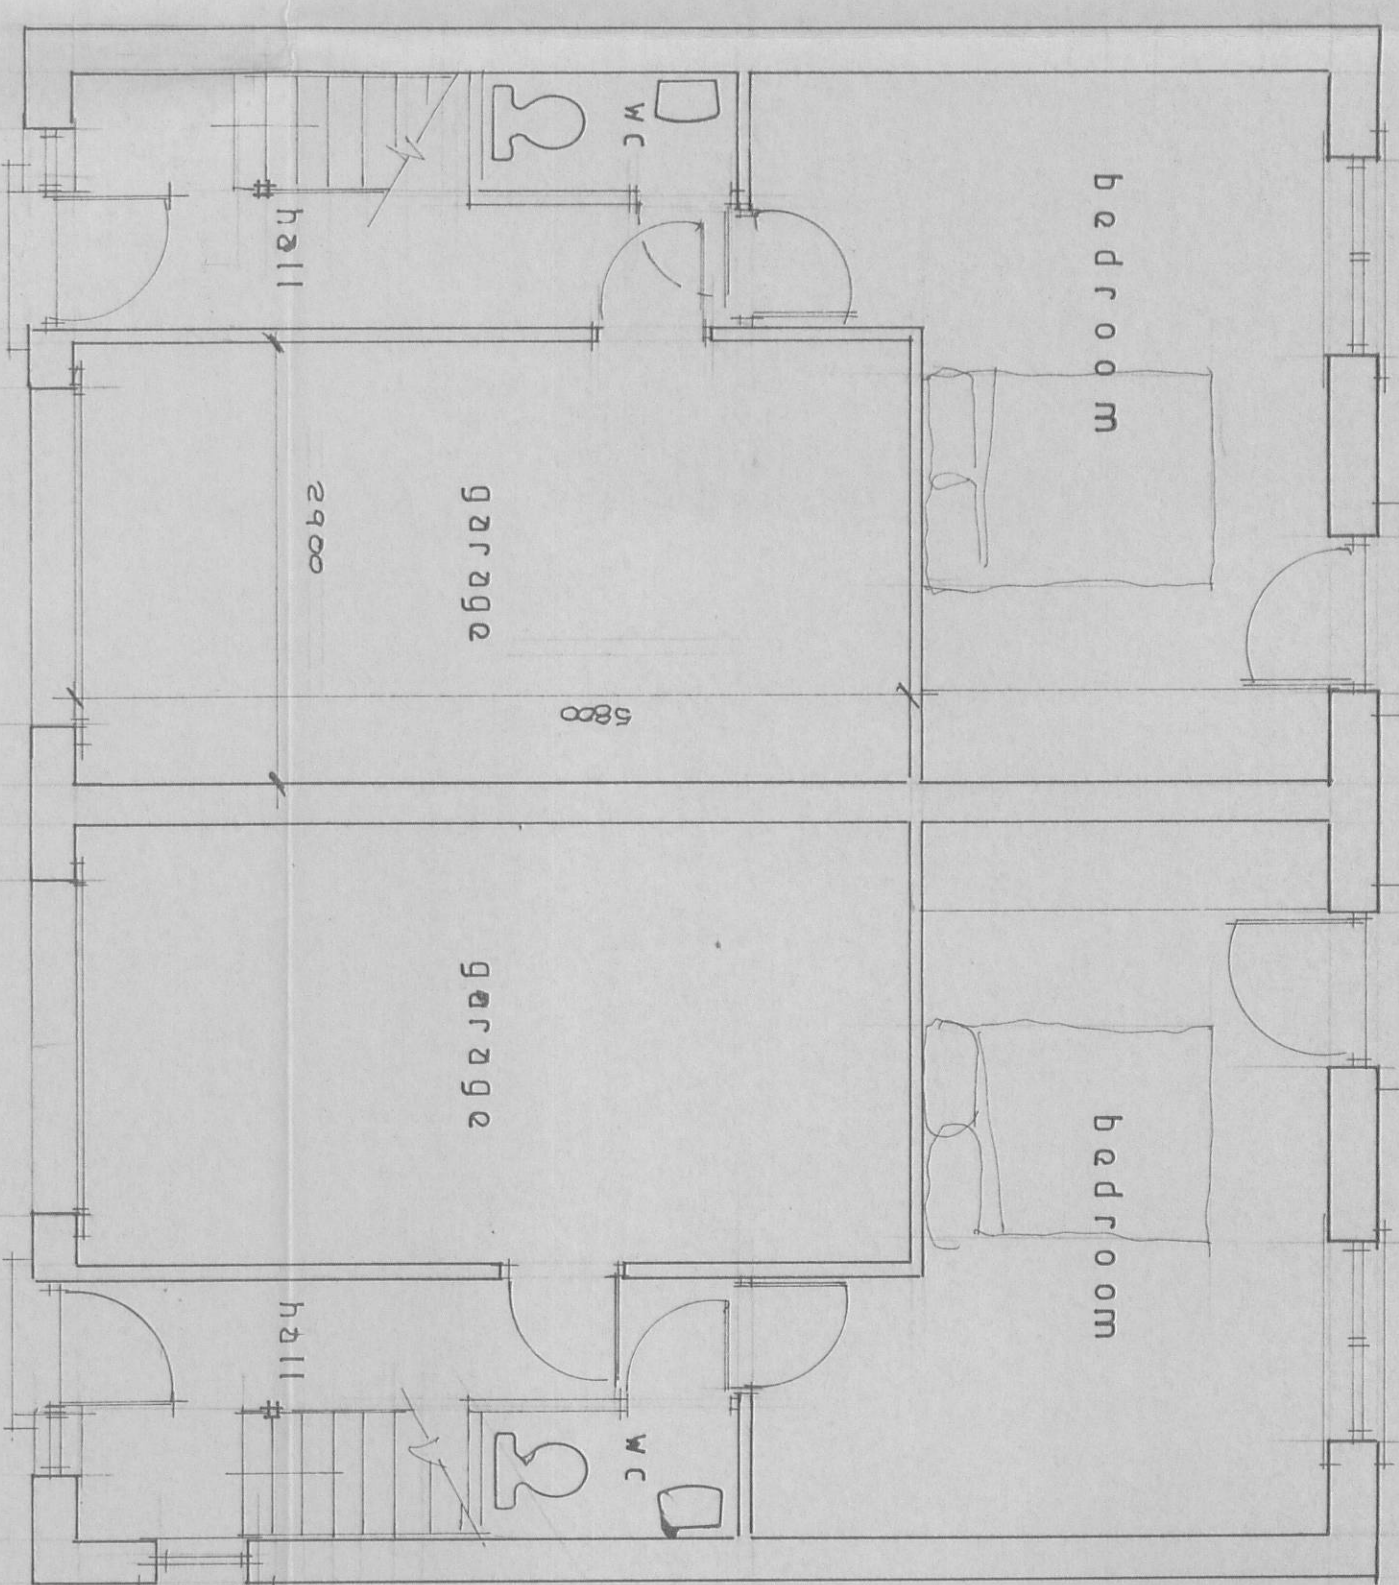

3

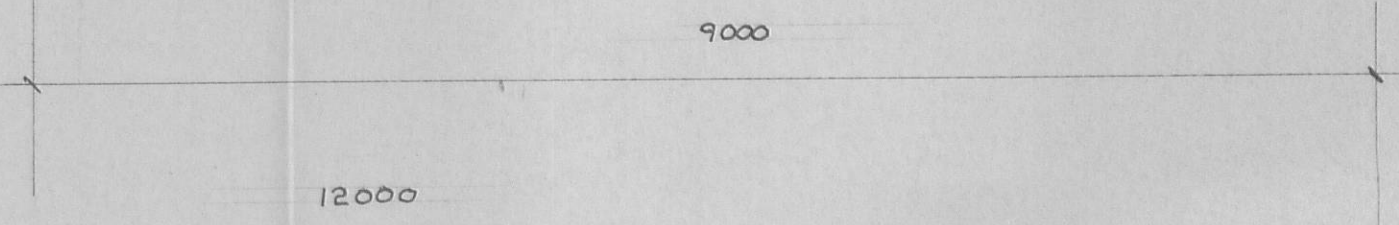

4

ground floor