
320120246P

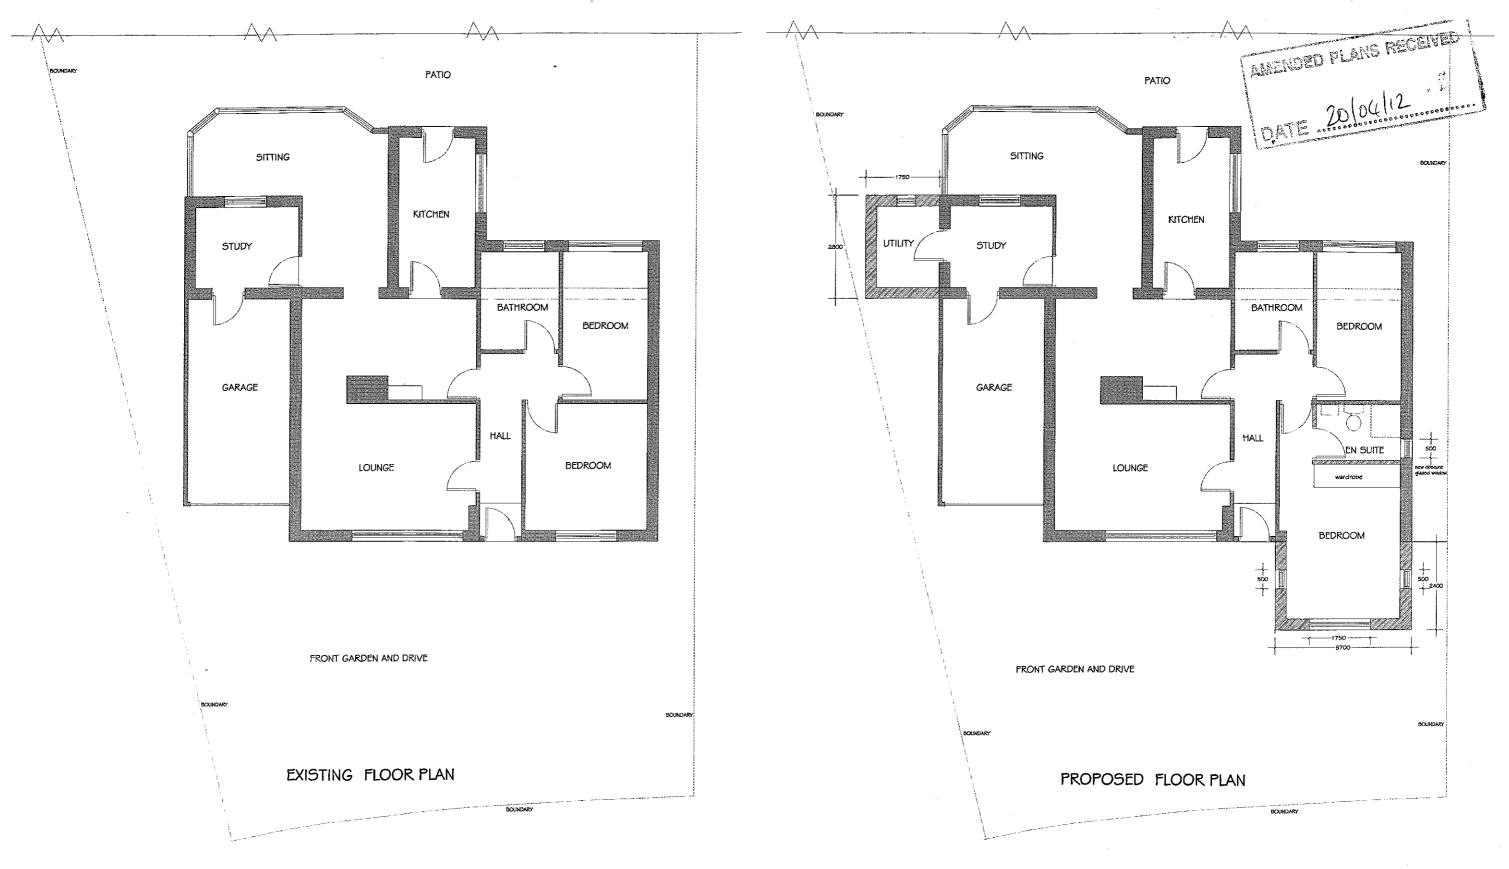

13 ABBOTS CROFT WHALLEY LANCASHIRE PROPOSED EXTENSIONS 1:50 MARCH 2012 PH/KH/100