


16

14

12

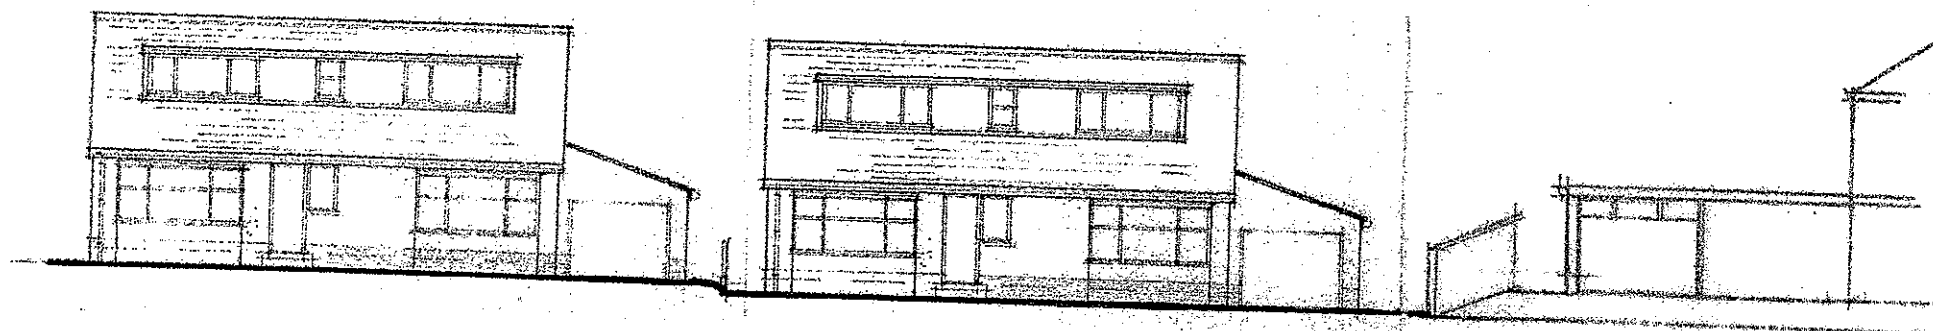


existing street elevation

320120275P
12

16

14

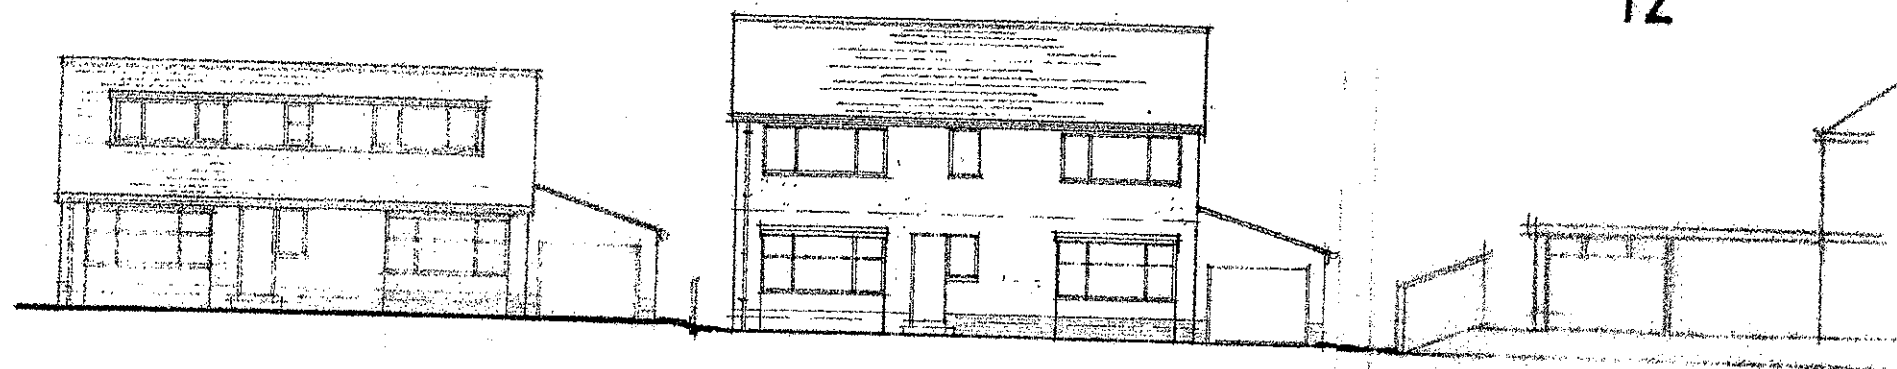

proposed street elevation

14 MOORFIELD WHALLEY

scale 1:200