


3201 20277P

AMENDED PLANS RECEIVED
DATE 10-5-12

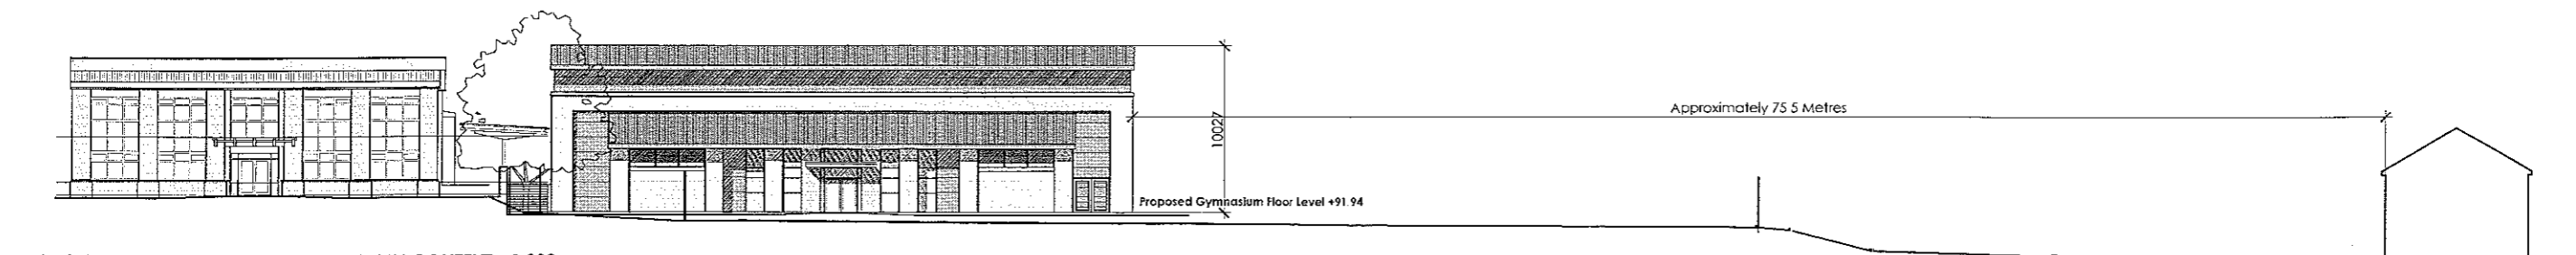

Rev.	Initials	Date	Rev.	Initials	Date	Notes
A	IR	10.05.12				1 This drawing is subject to copyright and is not to be reproduced in part or whole without approval. 2 Do not scale this drawing - Check all dimensions on site.
						Checked by:

Project	Proposed Sports Hall Development	Client	CRGS-Governors
Dwg Title	Proposed Design Sections	Drawn	IR
		Dwg No.	7999
		Date	10.05.2012
		Scale	1:200/1:500
			L117 A
CASSIDY + ASHTON Architects Building Surveyors Planners Designers www.cassidyashton.co.uk		7 East Cliff Preston Lancashire PR1 3JF Tel: 01772 282356 Fax: 01772 822000	
1 Regency Chambers 403-404 City Quay Gosport, Winchester Hants GU14 0JW Tel: 01481 762 5000 Fax: 01481 762 5001		Charles Moore Gorey Lane Wotton Bassett Wiltshire BA9 9EP Tel: 0151 423814 Fax: 0151 423815	