
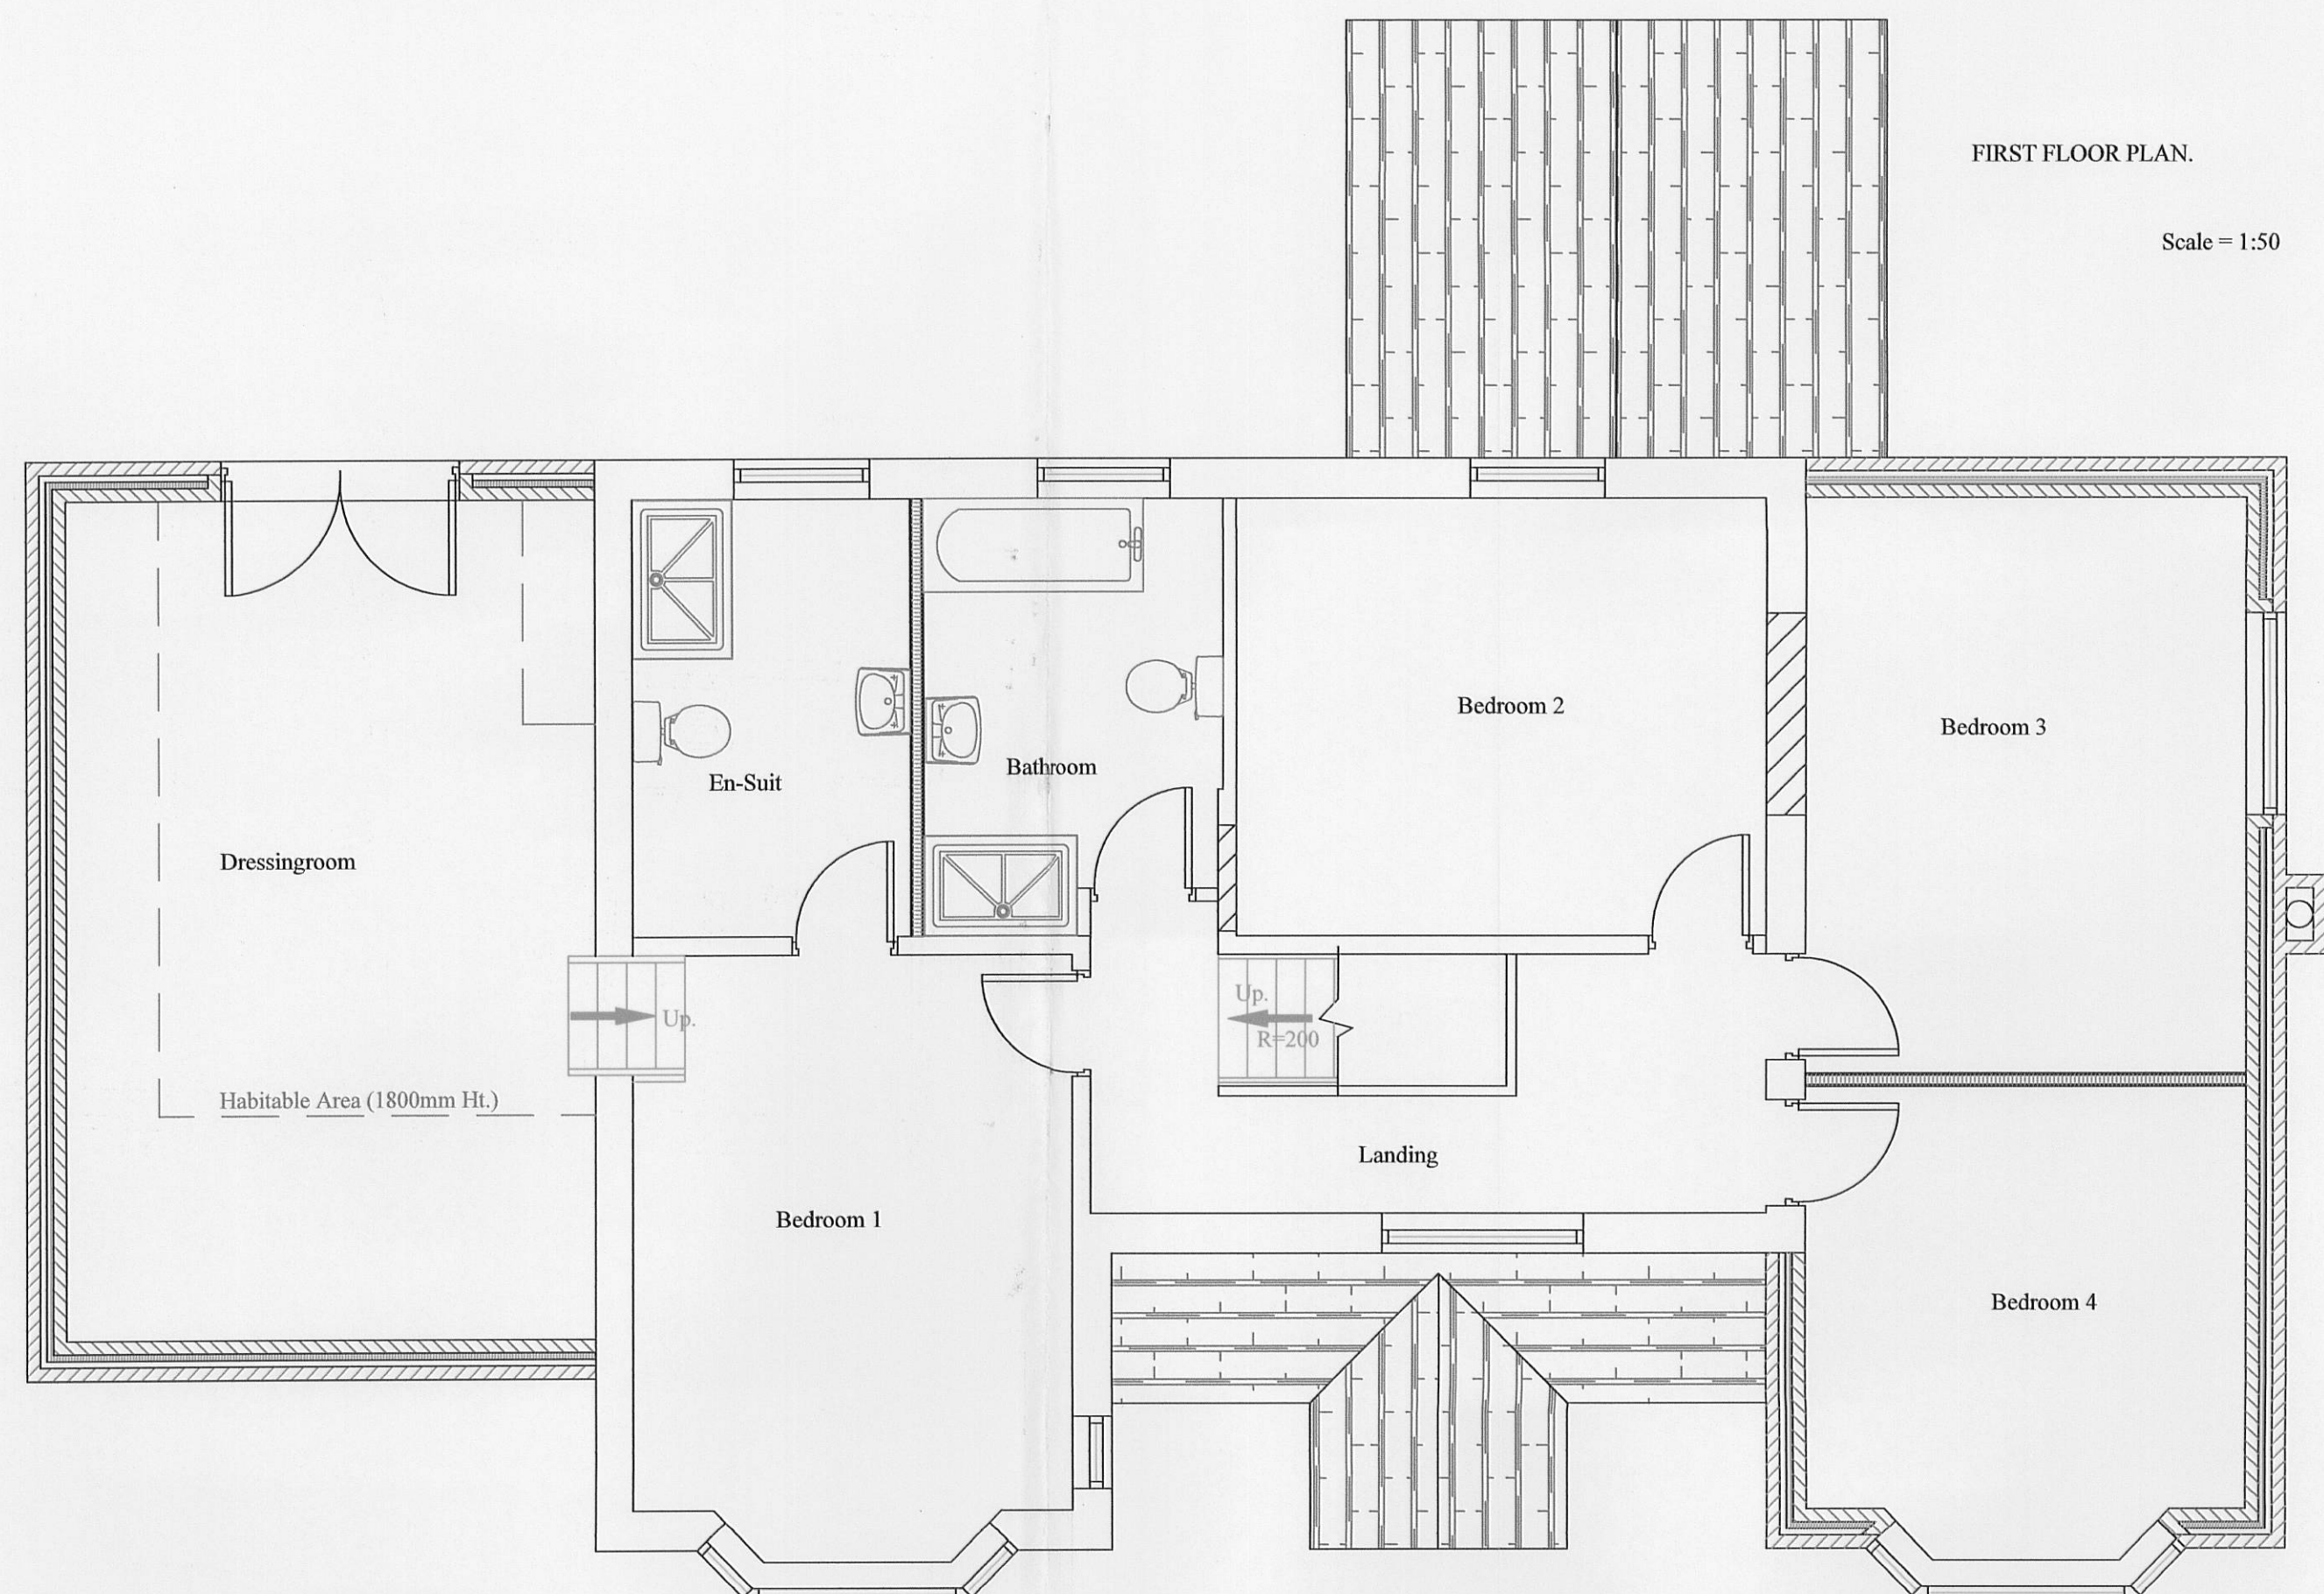
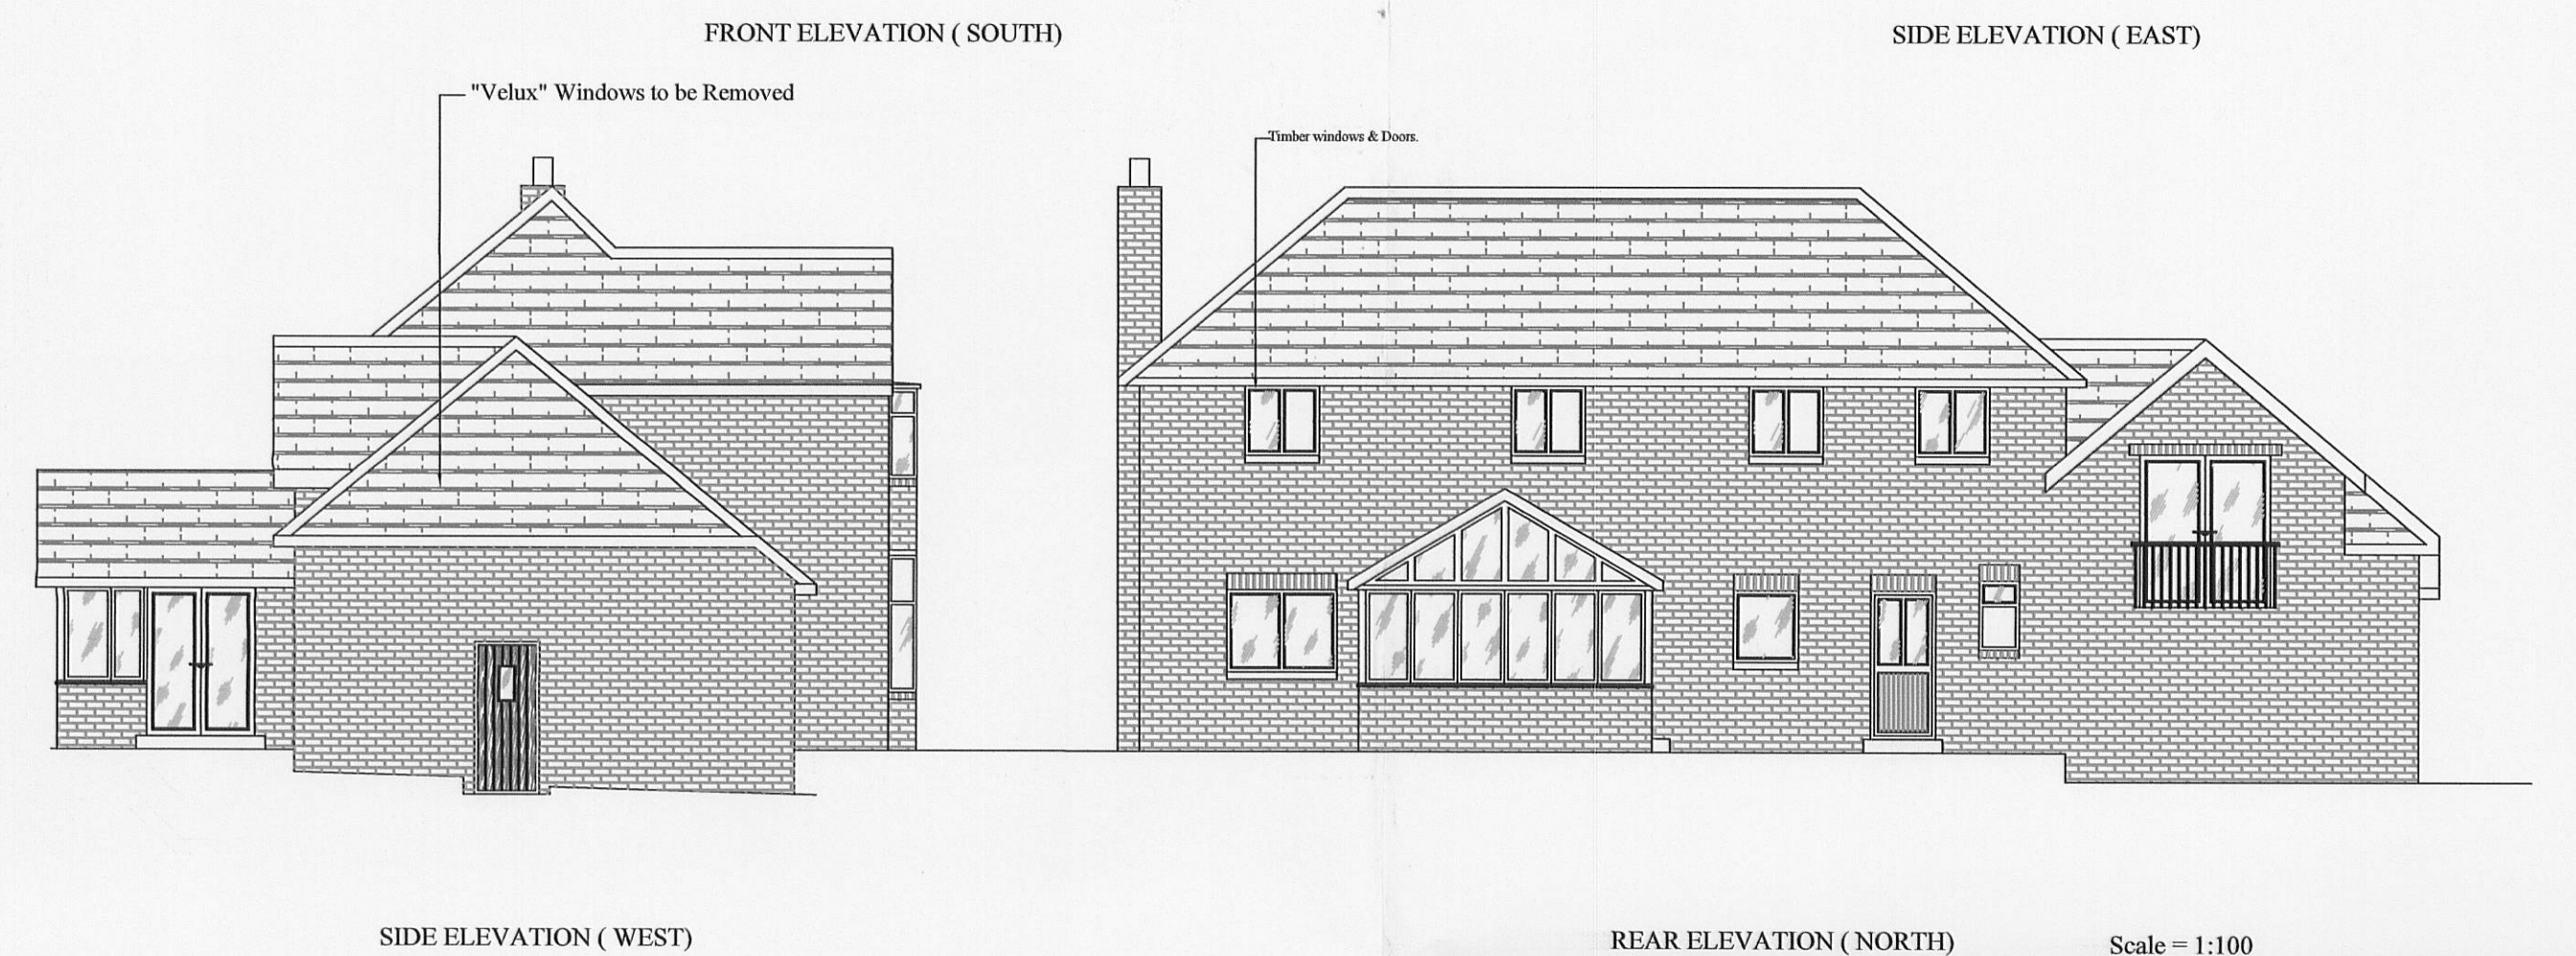


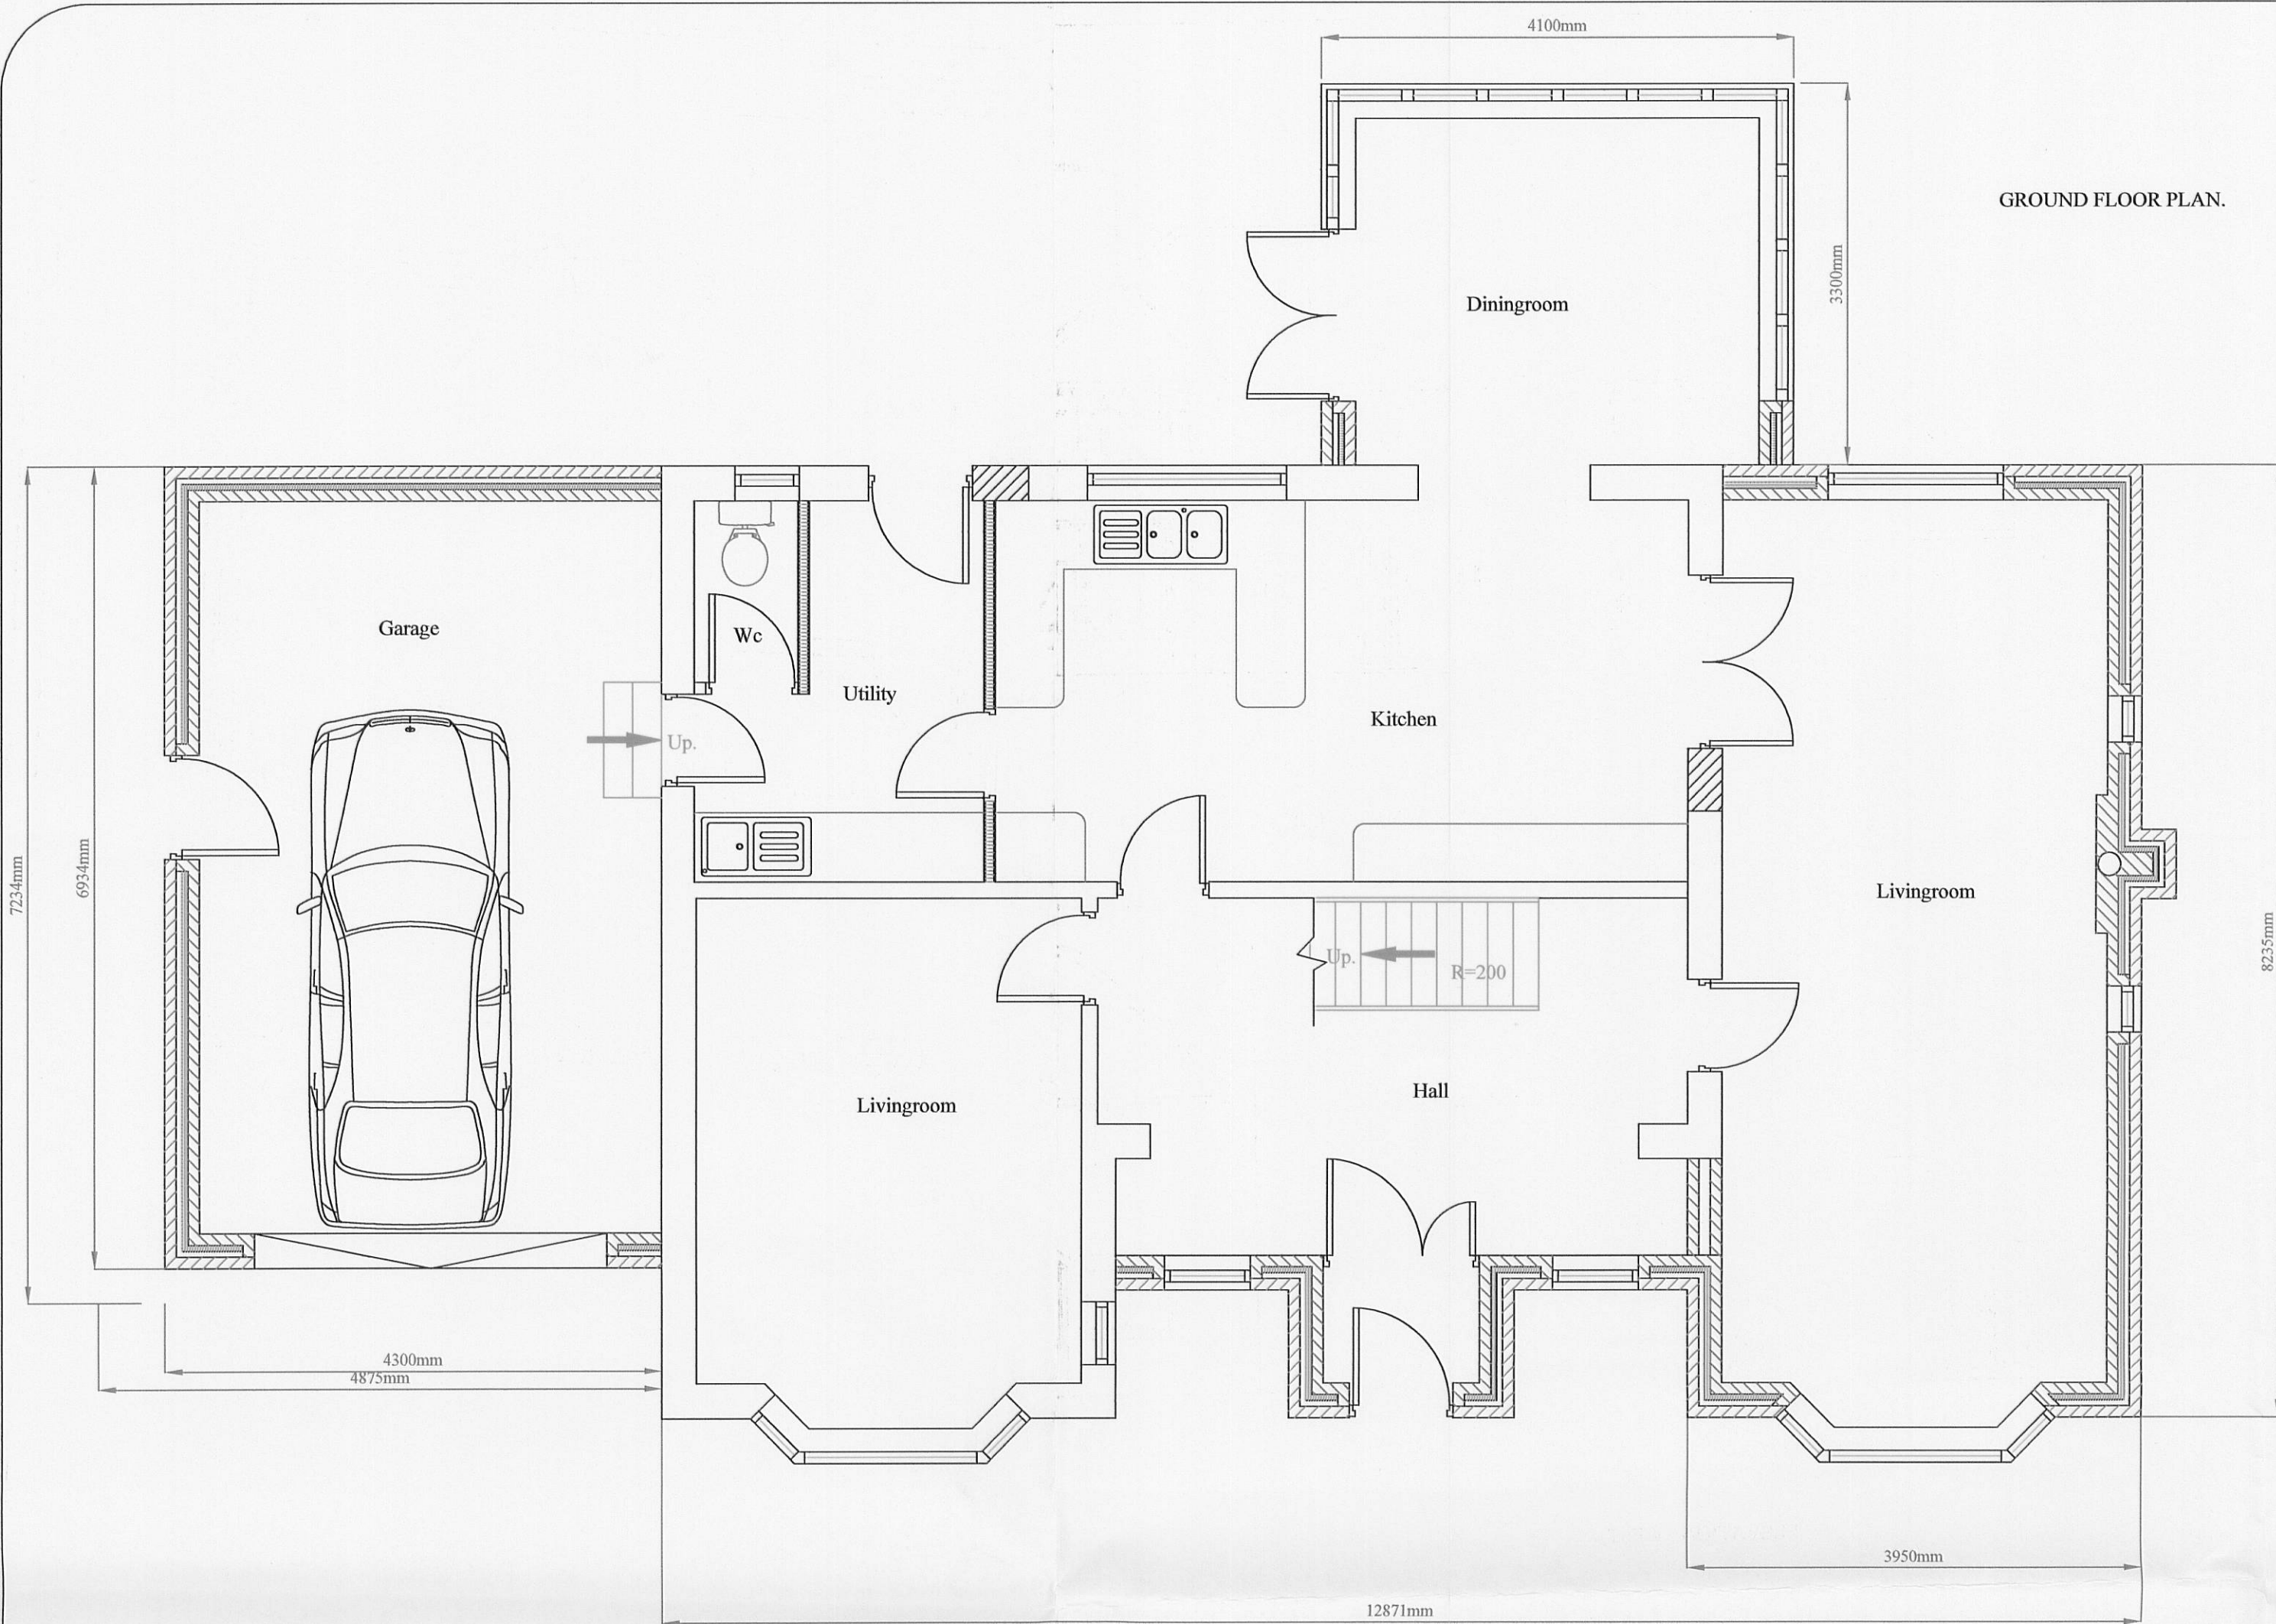

320120281P

J.HADFIELD. ENGINEERING,SURVEYING.			
Springs House, Chipping, Lancashire. PR3 2GQ. Tel 07740 929096. Fax 08708 362185			
Clients Details, Mr & Mrs BEKTAS			
Project Details, PROPOSED ELEVATIONS			
Project Address, GLENBROOK TALBOT STREET CHIPPING			
Project Number, 254/202	Date, Feb/12	Scale, 1:50 1:100	By, JH
DO NOT SCALE THIS DRAWING. CHECK ALL DIMENSIONS ON SITE			
THIS DRAWING IS PROTECTED BY COPYRIGHT. IT MAY NOT BE REPRODUCED IN ANY FORM OR BY ANY MEANS FOR ANY PURPOSE, WITHOUT CARRYING FROM THE DRAWING. FROM J.HADFIELD, ENGINEERING,SURVEYING.			