




SITE PLAN  
Scale = 1:200

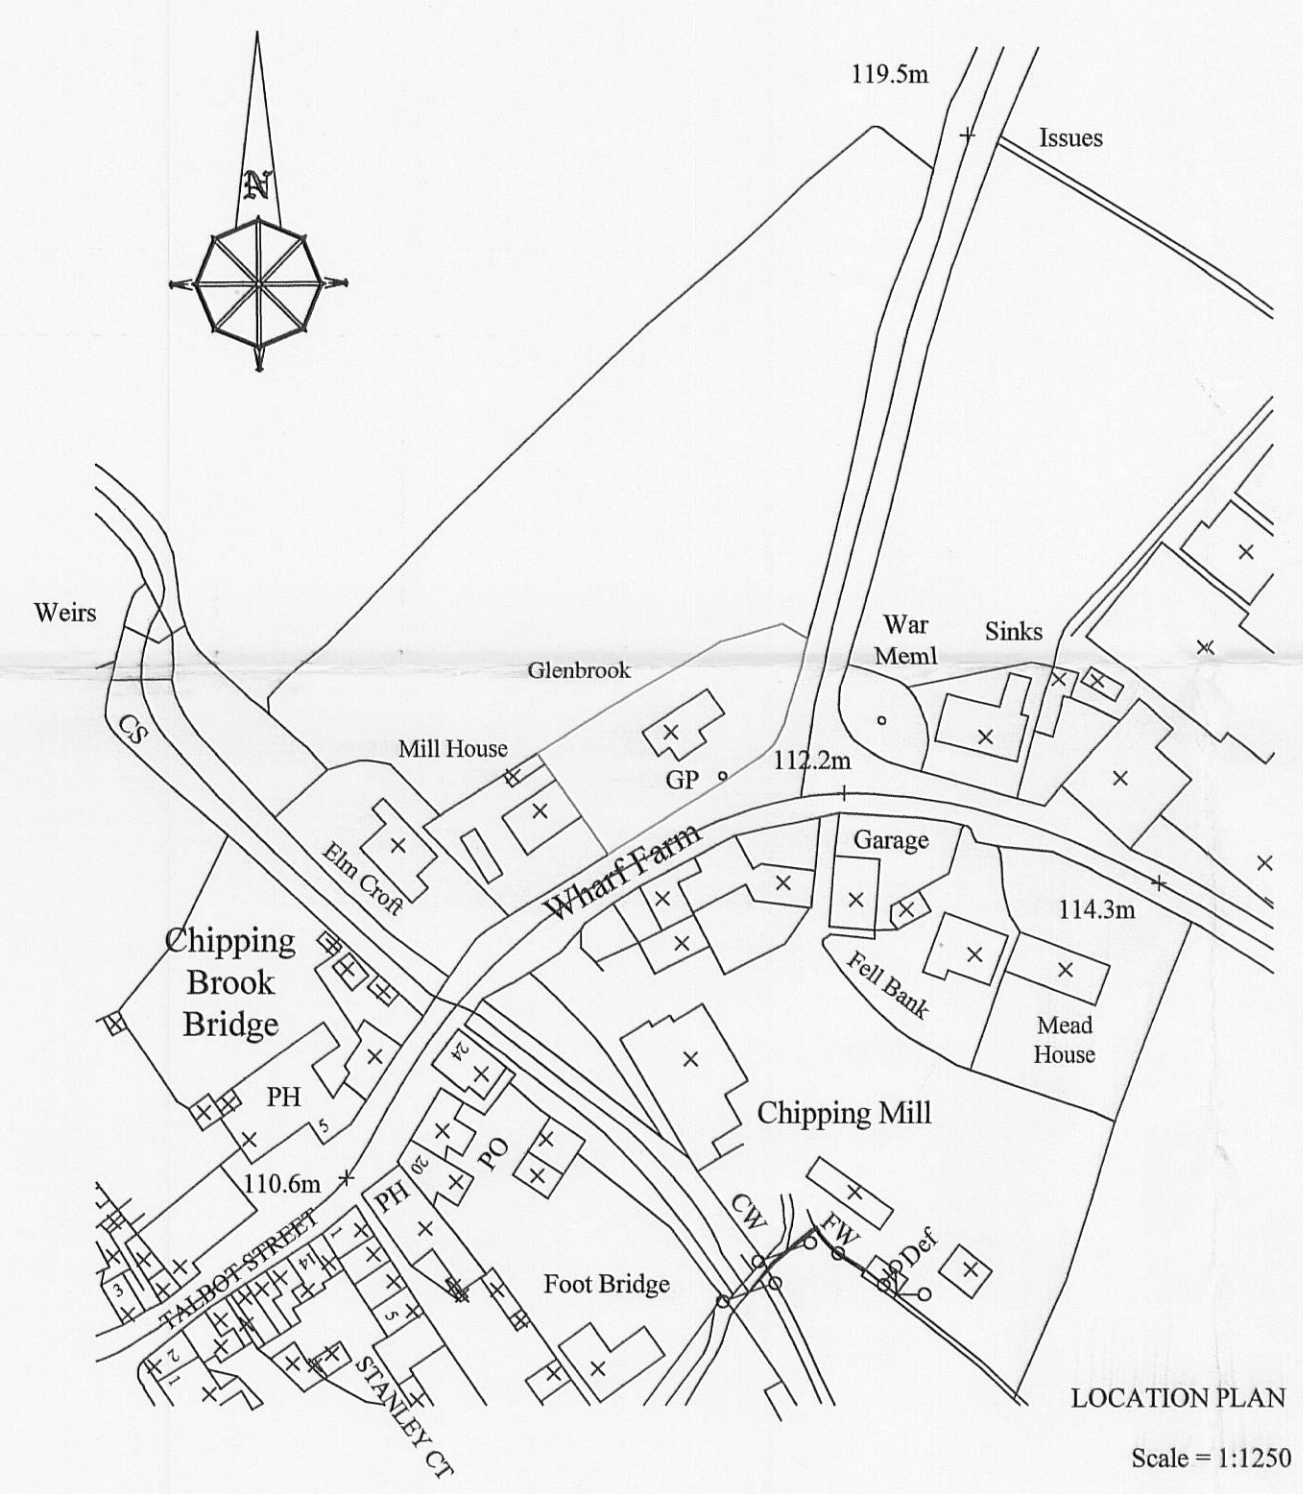

LOCATION PLAN  
Scale = 1:1250

320120281P

**J. HADFIELD.  
ENGINEERING, SURVEYING.**

Springs House, Chipping, Lancashire. PR3 2GQ.  
Tel 07740 929096. Fax 08708 362185

Clients Details,  
Mr & Mrs BEKTAS

Project Details,  
PROPOSED SITE PLAN

Project Address,  
GLENBROOK  
TALBOT STREET  
CHIPPING

<small>Project Number,</small> 254/204	<small>Date,</small> FEB/12	<small>Scale,</small> 1:200 1:1250	<small>By,</small> JH
---	--------------------------------	--	--------------------------

DO NOT SCALE THIS DRAWING. CHECK ALL DIMENSIONS ON SITE

THIS DRAWING IS PROTECTED BY COPYRIGHT. IT MAY NOT BE REPRODUCED IN ANY FORM OR BY ANY MEANS  
FOR ANY PURPOSE, WITHOUT PERMISSION FROM THE PROFESSIONAL JOURNAL, ENGINEERING SURVEYING.