






FRONT ELEVATION - (South)

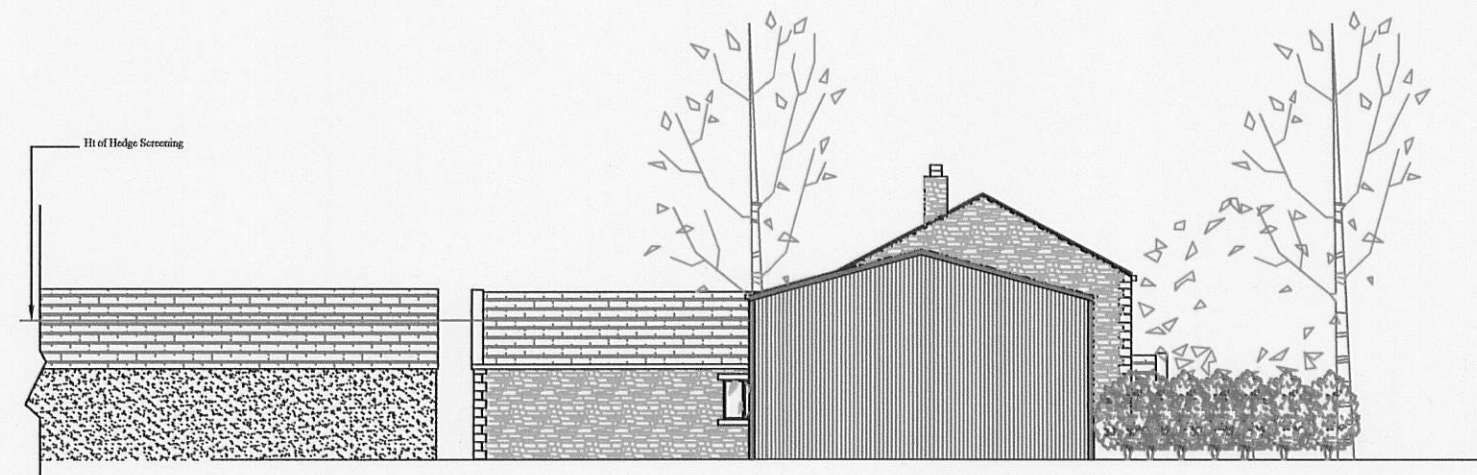


SIDE ELEVATION - (West)

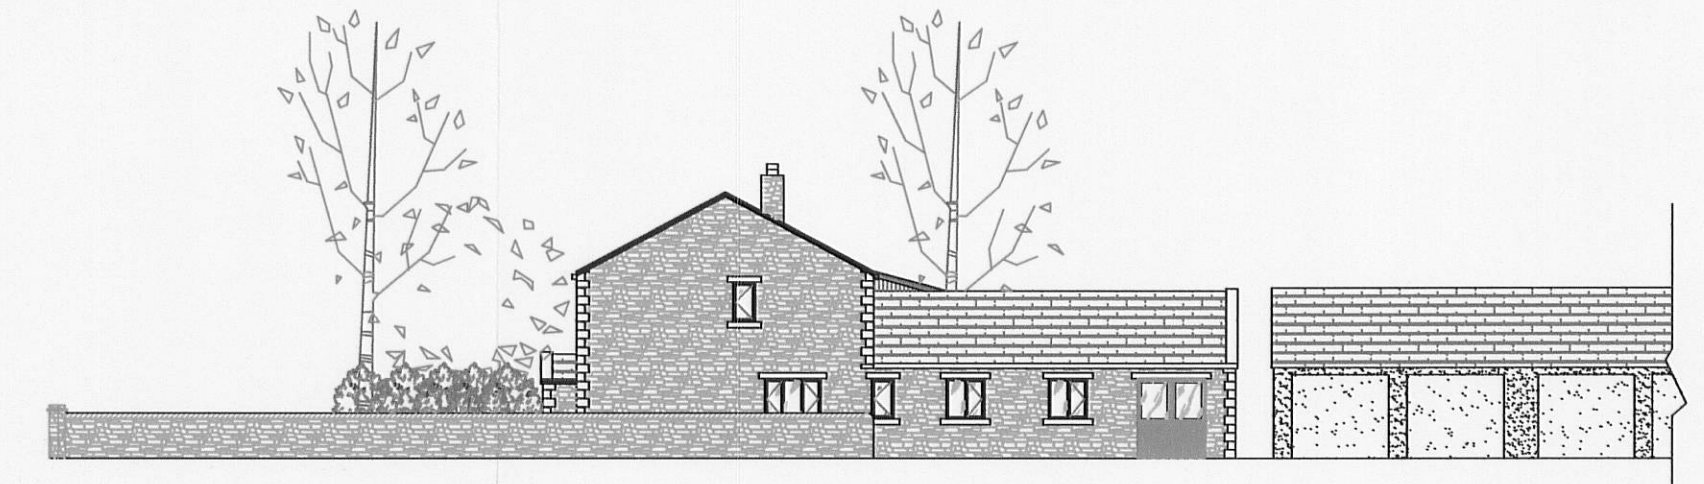

SIDE ELEVATION - (East)

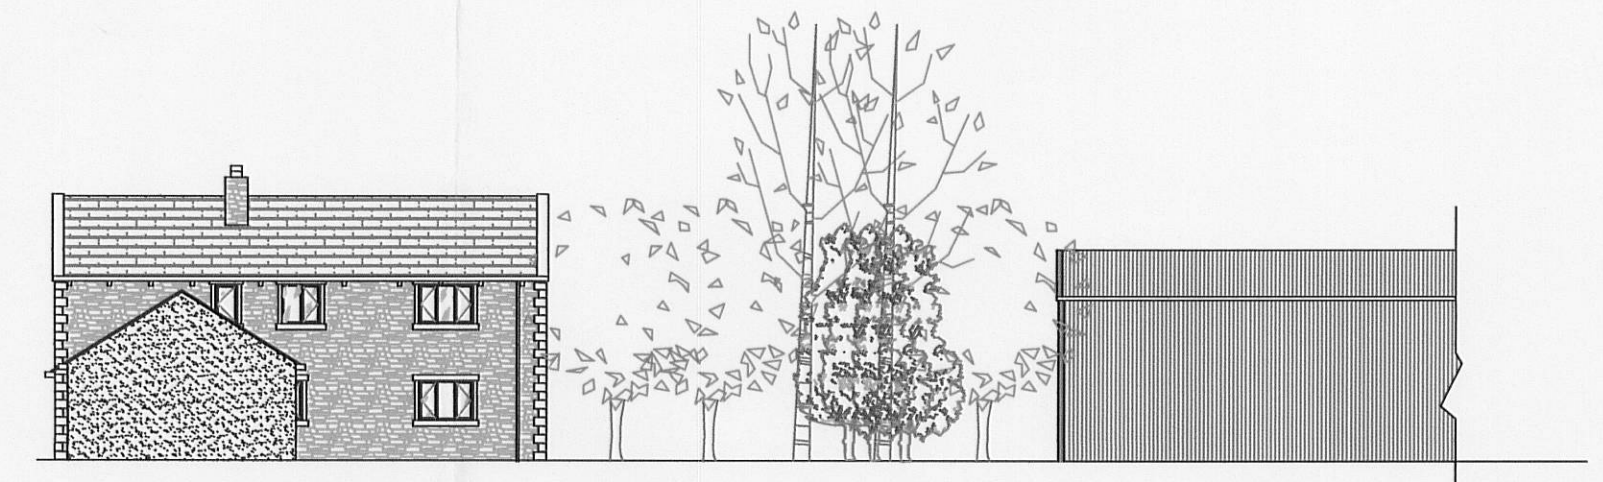

REAR ELEVATION - (North)

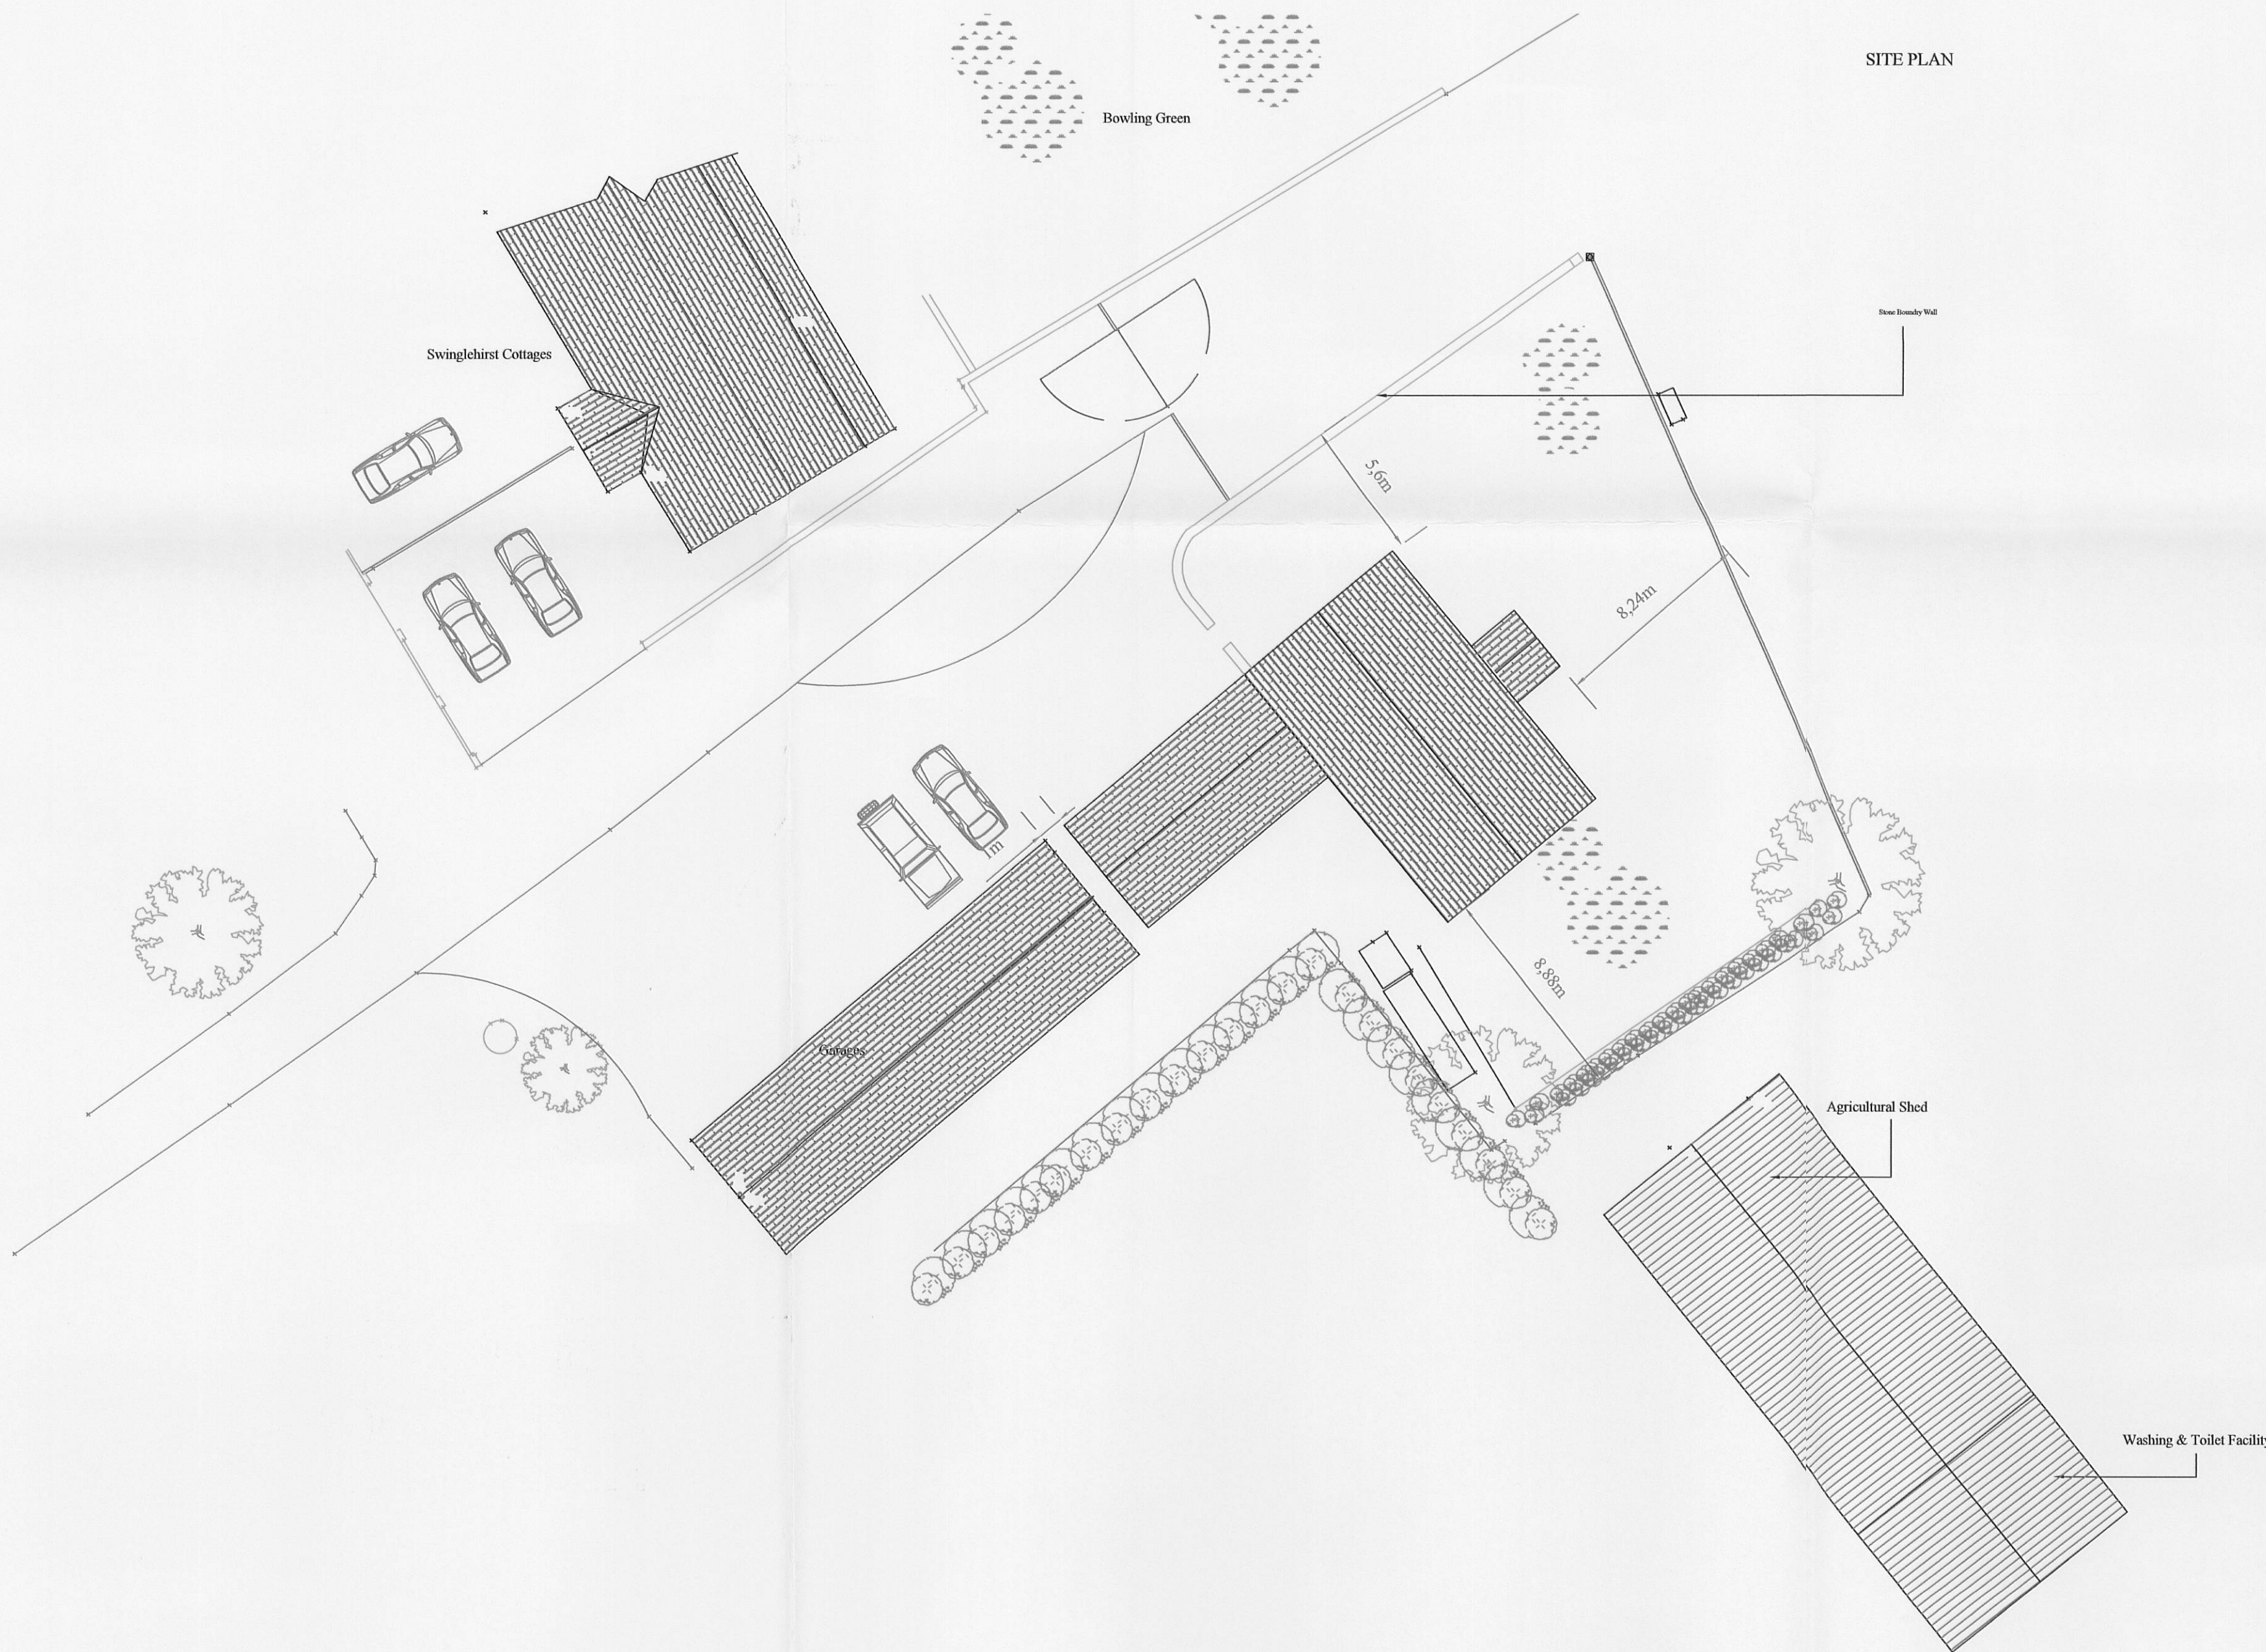

SITE PLAN

320120291P

**J.HADFIELD.  
ENGINEERING,SURVEYING.**

Springs House, Chipping, Lancashire. PR3 2GQ.  
Tel 07740 929096. Fax 08708 362185

Clients Details,  
Mr A T Gornall.

Project Details,  
PROPOSED SITE PLAN & STREET SCENES  
BRICKHOUSE CARAVAN PARK-  
WARDENS DWELLING  
Project Address,  
BRICKHOUSE CARAVAN PARK  
CHIPPING  
LANCASHIRE

Project Number, 257/204	Date, Mar/2012	Scale, 1:200	By, JH
----------------------------	-------------------	-----------------	-----------

DO NOT SCALE THIS DRAWING. CHECK ALL DIMENSIONS ON SITE

THIS DRAWING IS PROTECTED BY COPYRIGHT. IT MAY NOT BE REPRODUCED IN ANY FORM OR BY ANY MEANS FOR ANY PURPOSE, WITHOUT OBTAINING PRIOR WRITTEN PERMISSION FROM J.HADFIELD, ENGINEERING,SURVEYING.