



Front Elevation (South East)

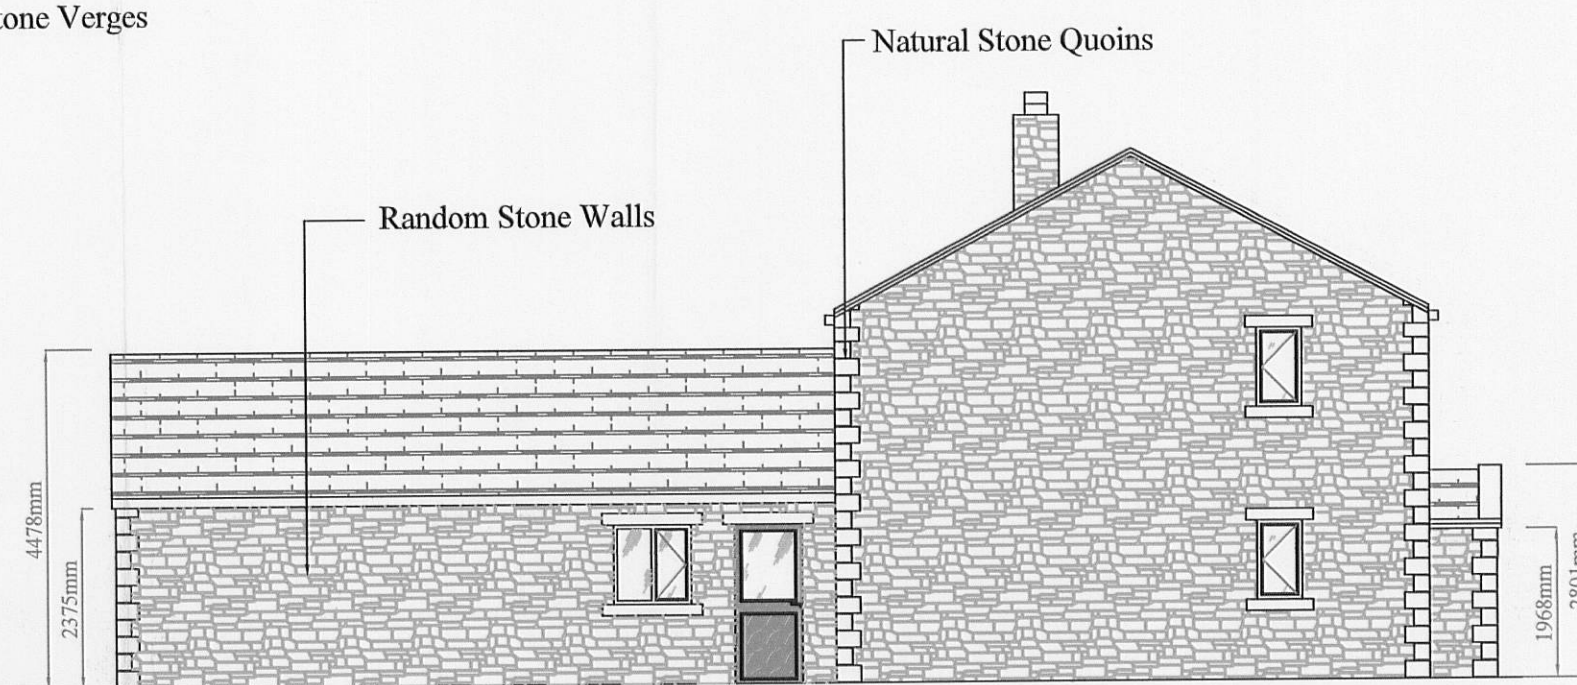


Side Elevation (South West)




Side Elevation (North East)

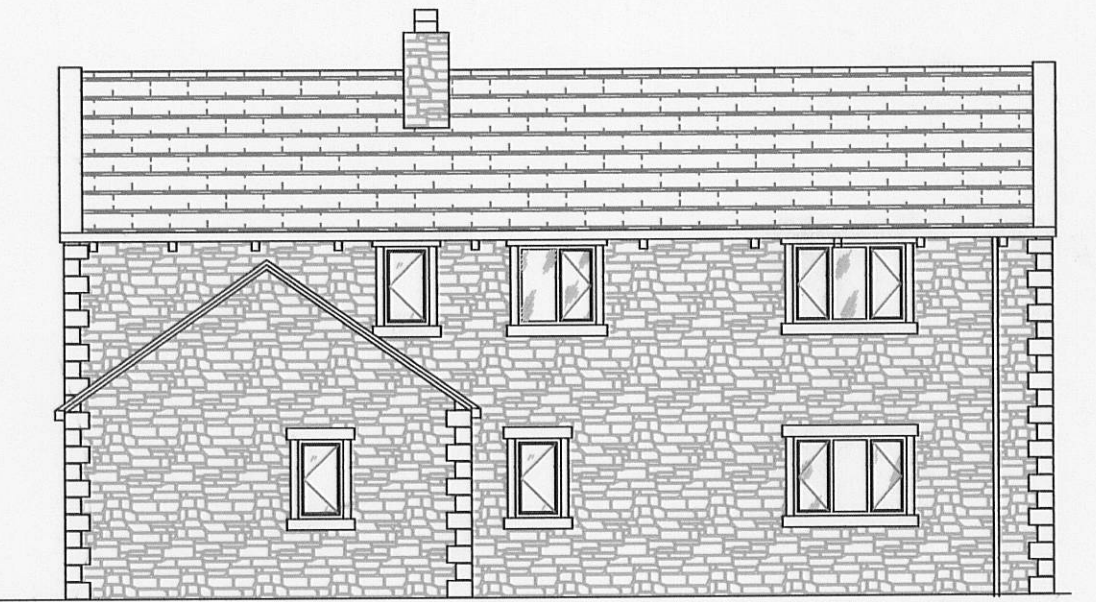

Rear Elevation (North West)

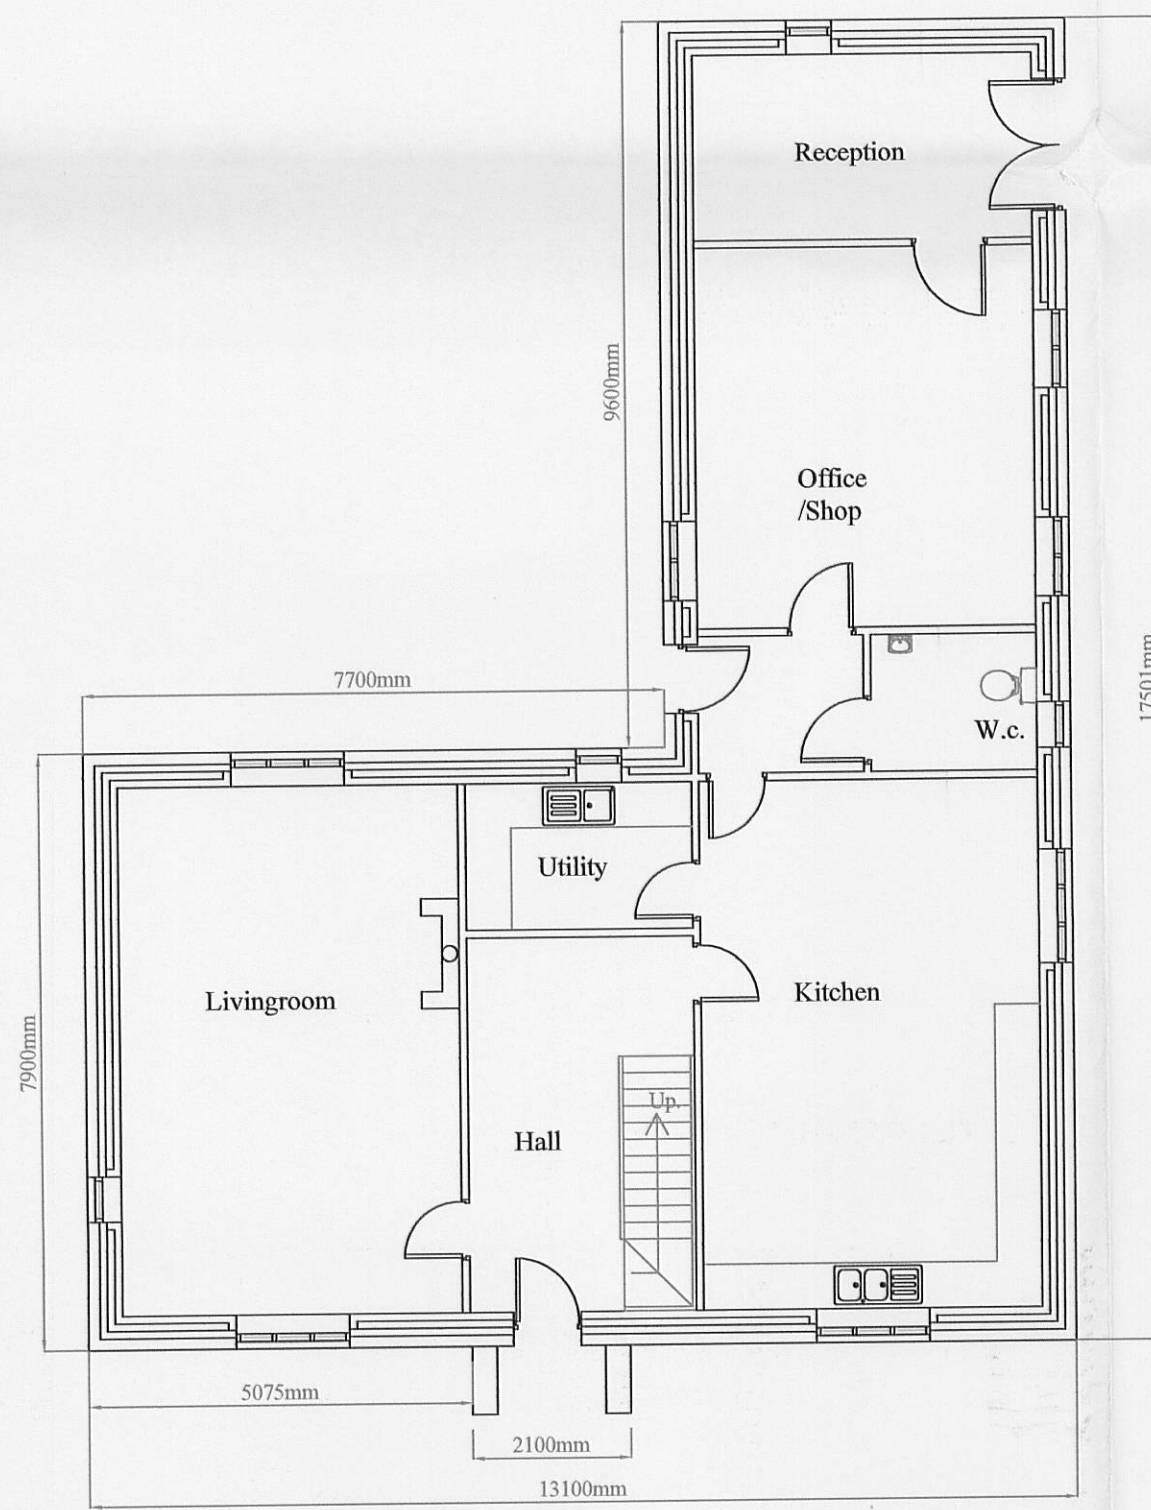

Ground Floor Plan

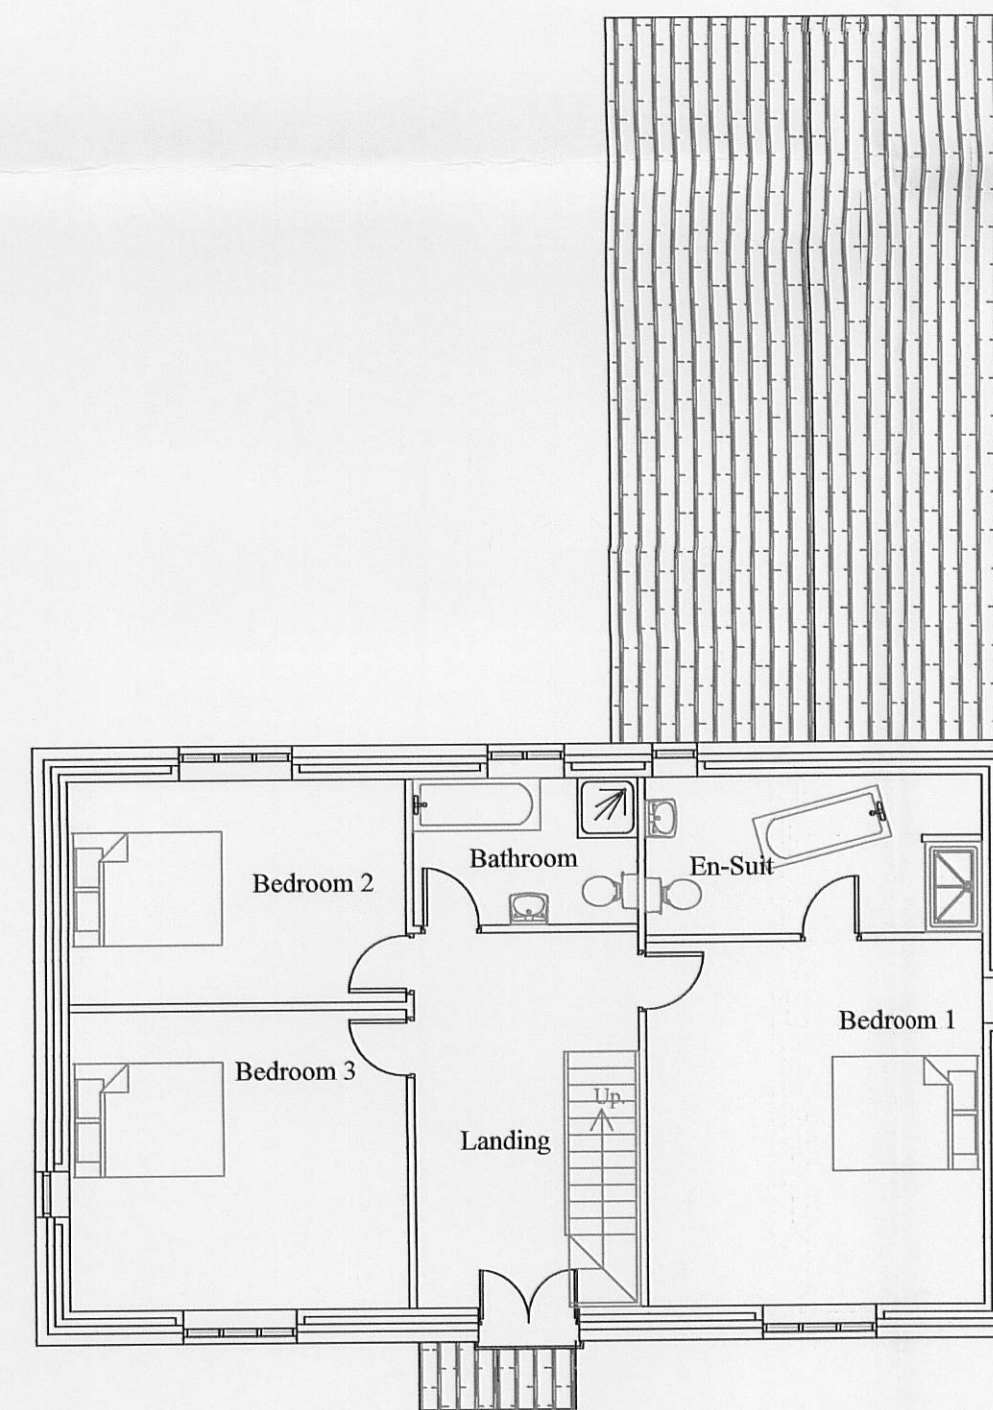

First Floor Plan

320120291P

J.HADFIELD. ENGINEERING,SURVEYING.			
Springs House, Chipping, Lancashire. PR3 2GQ. Tel 07740 929096. Fax 08708 362185			
Clients Details, Mr A T Gornall			
Project Details, Proposed wardens House			
Project Address, Brickhouse Caravan Park Chipping Lancashire			
Project Number, 257/201	Date, MAR/12	Scale, 1:100	By, JH
DO NOT SCALE THIS DRAWING. CHECK ALL DIMENSIONS ON SITE			
<small>THIS DRAWING IS PROTECTED BY COPYRIGHT. IT MAY NOT BE REPRODUCED IN ANY FORM OR BY ANY MEANS FOR ANY PURPOSE, WITHOUT GAINING PRIOR WRITTEN PERMISSION FROM J.HADFIELD, ENGINEERING,SURVEYING.</small>			