




SECTION A-A

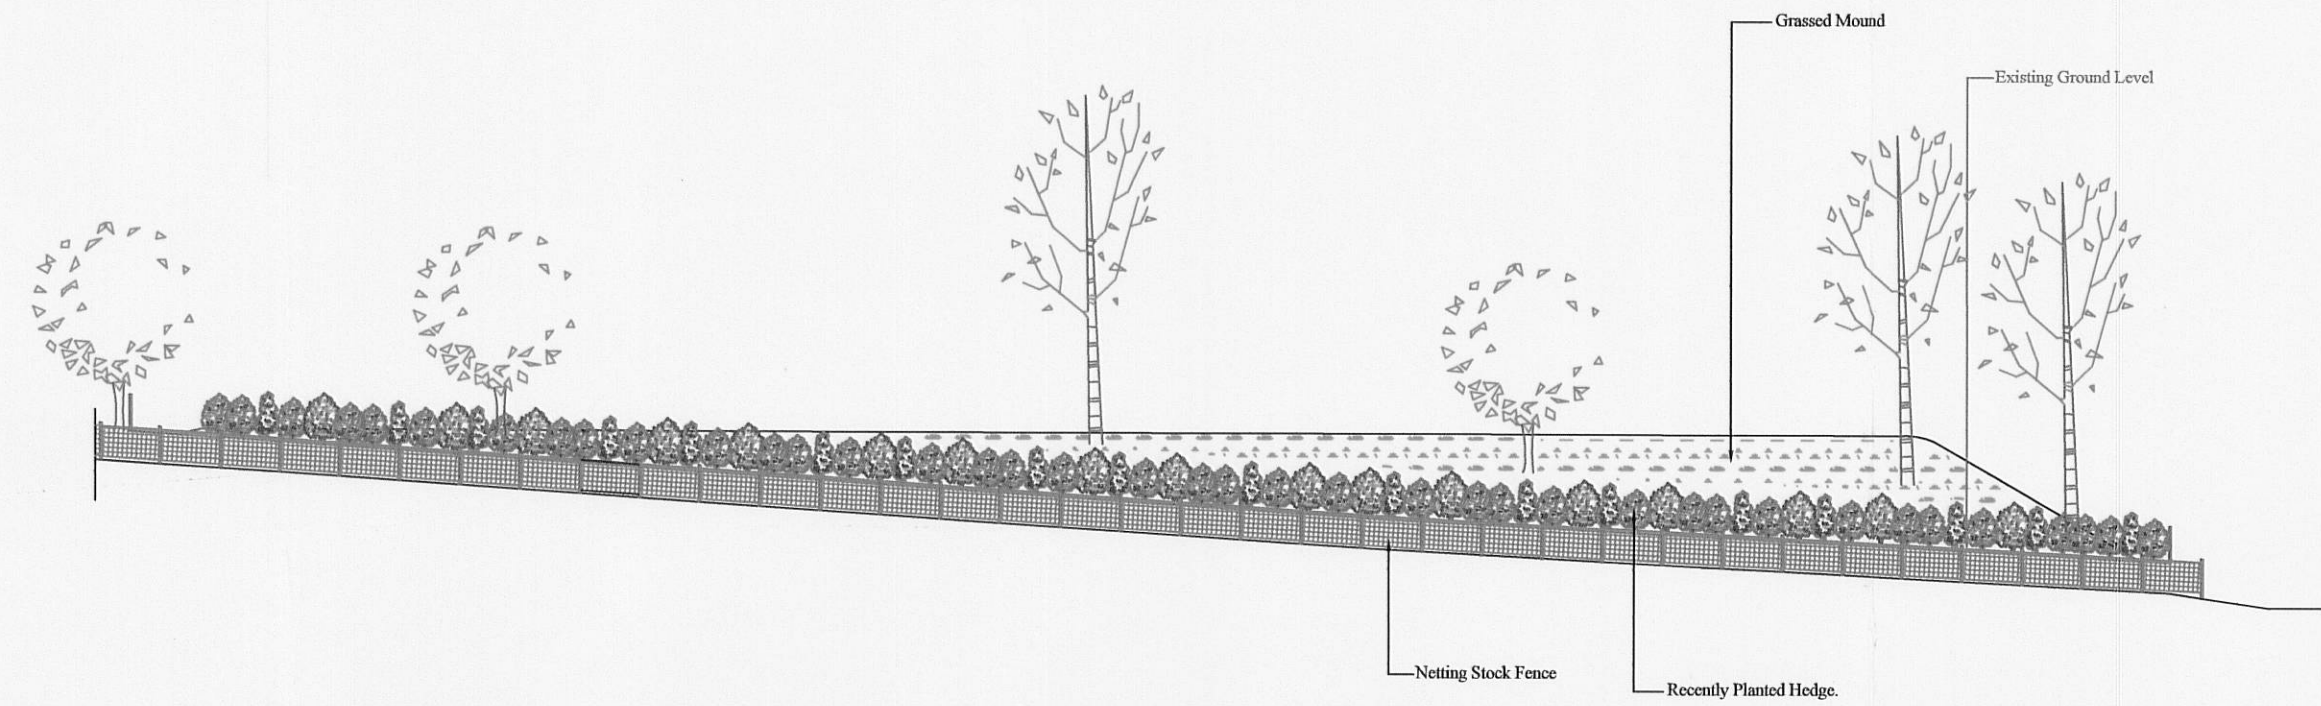


SOUTH - WEST ELEVATION

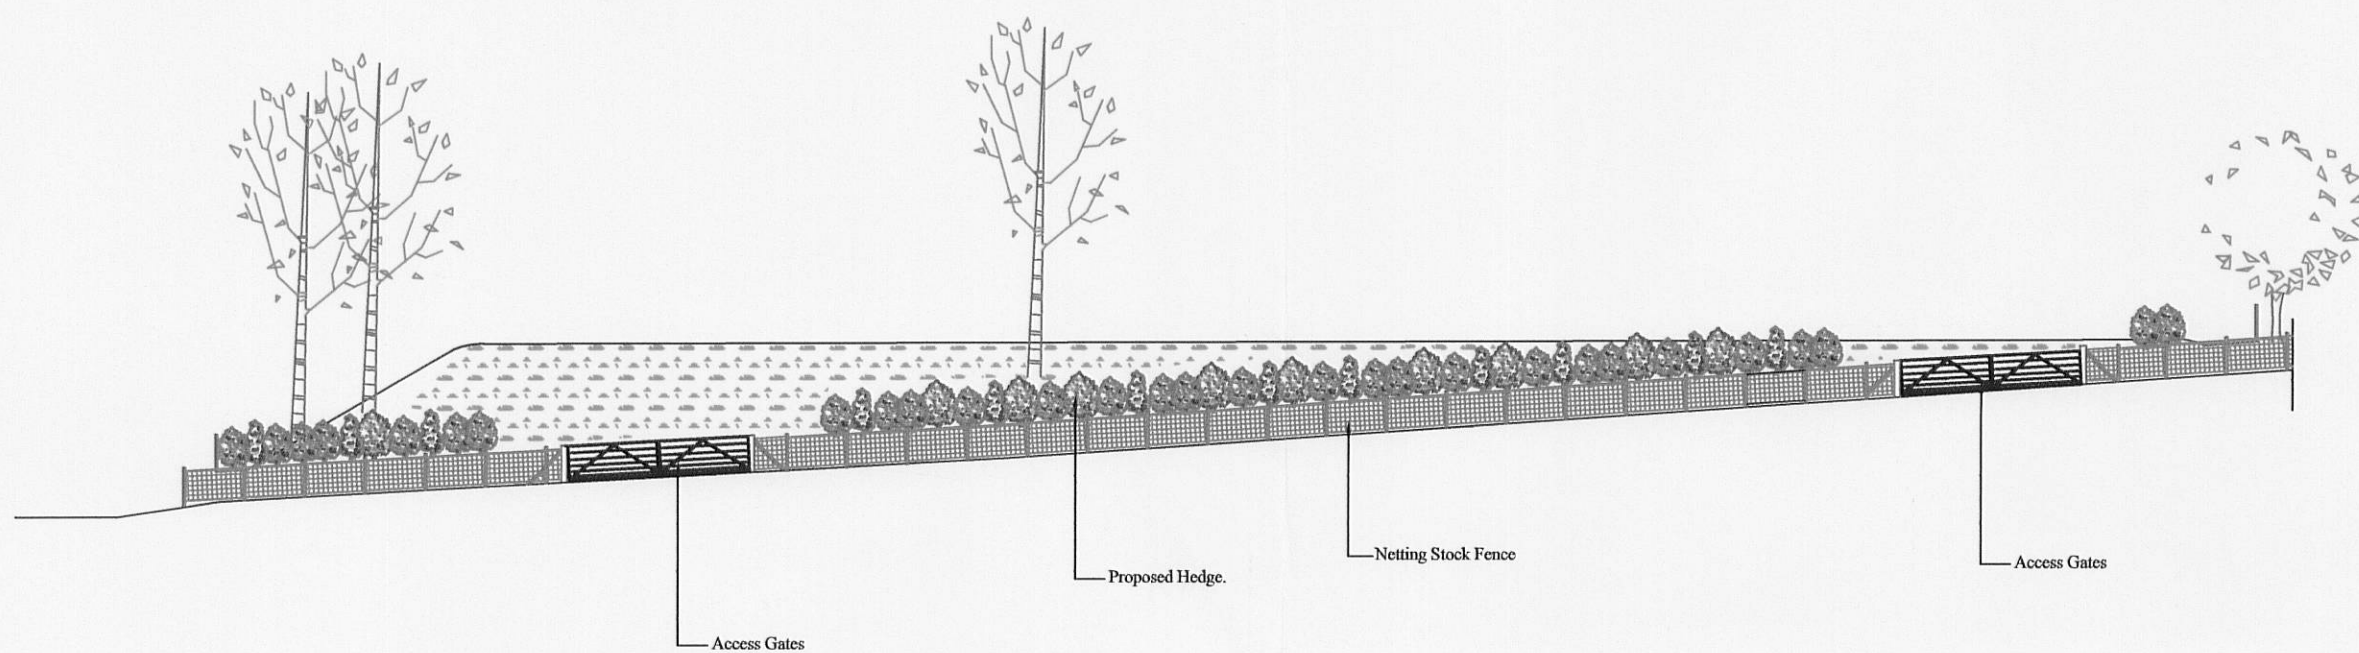

NORTH - EAST ELEVATION

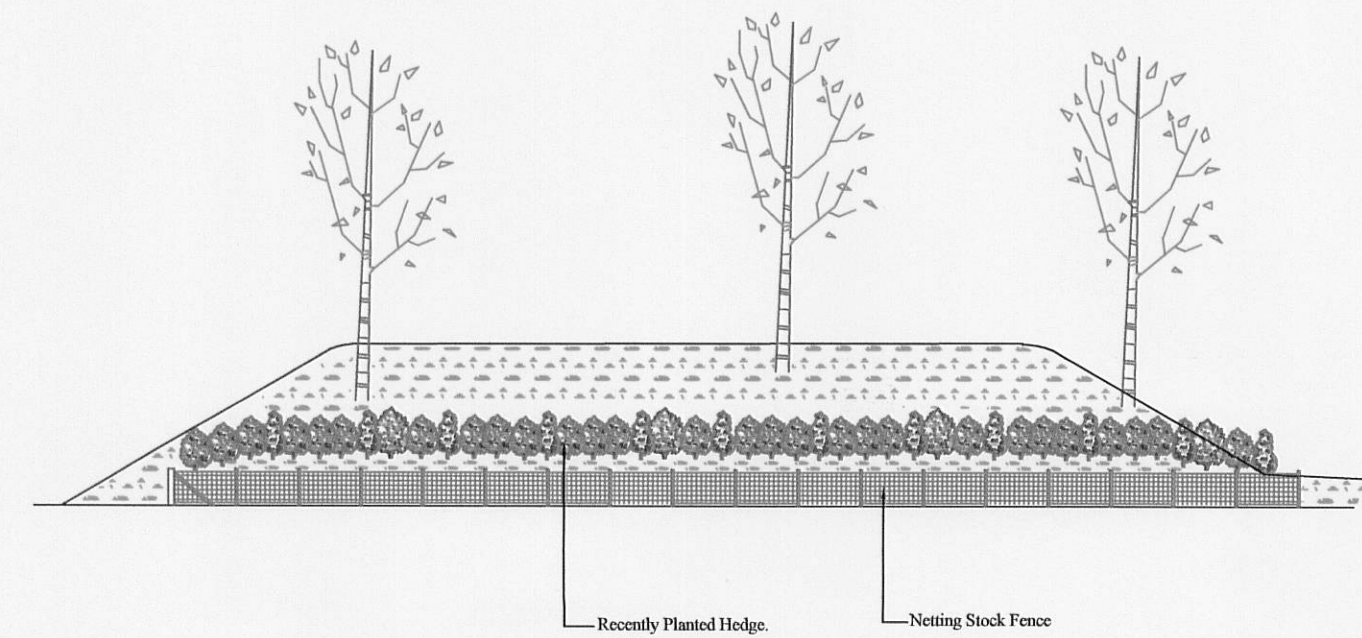

SOUTH - EAST ELEVATION

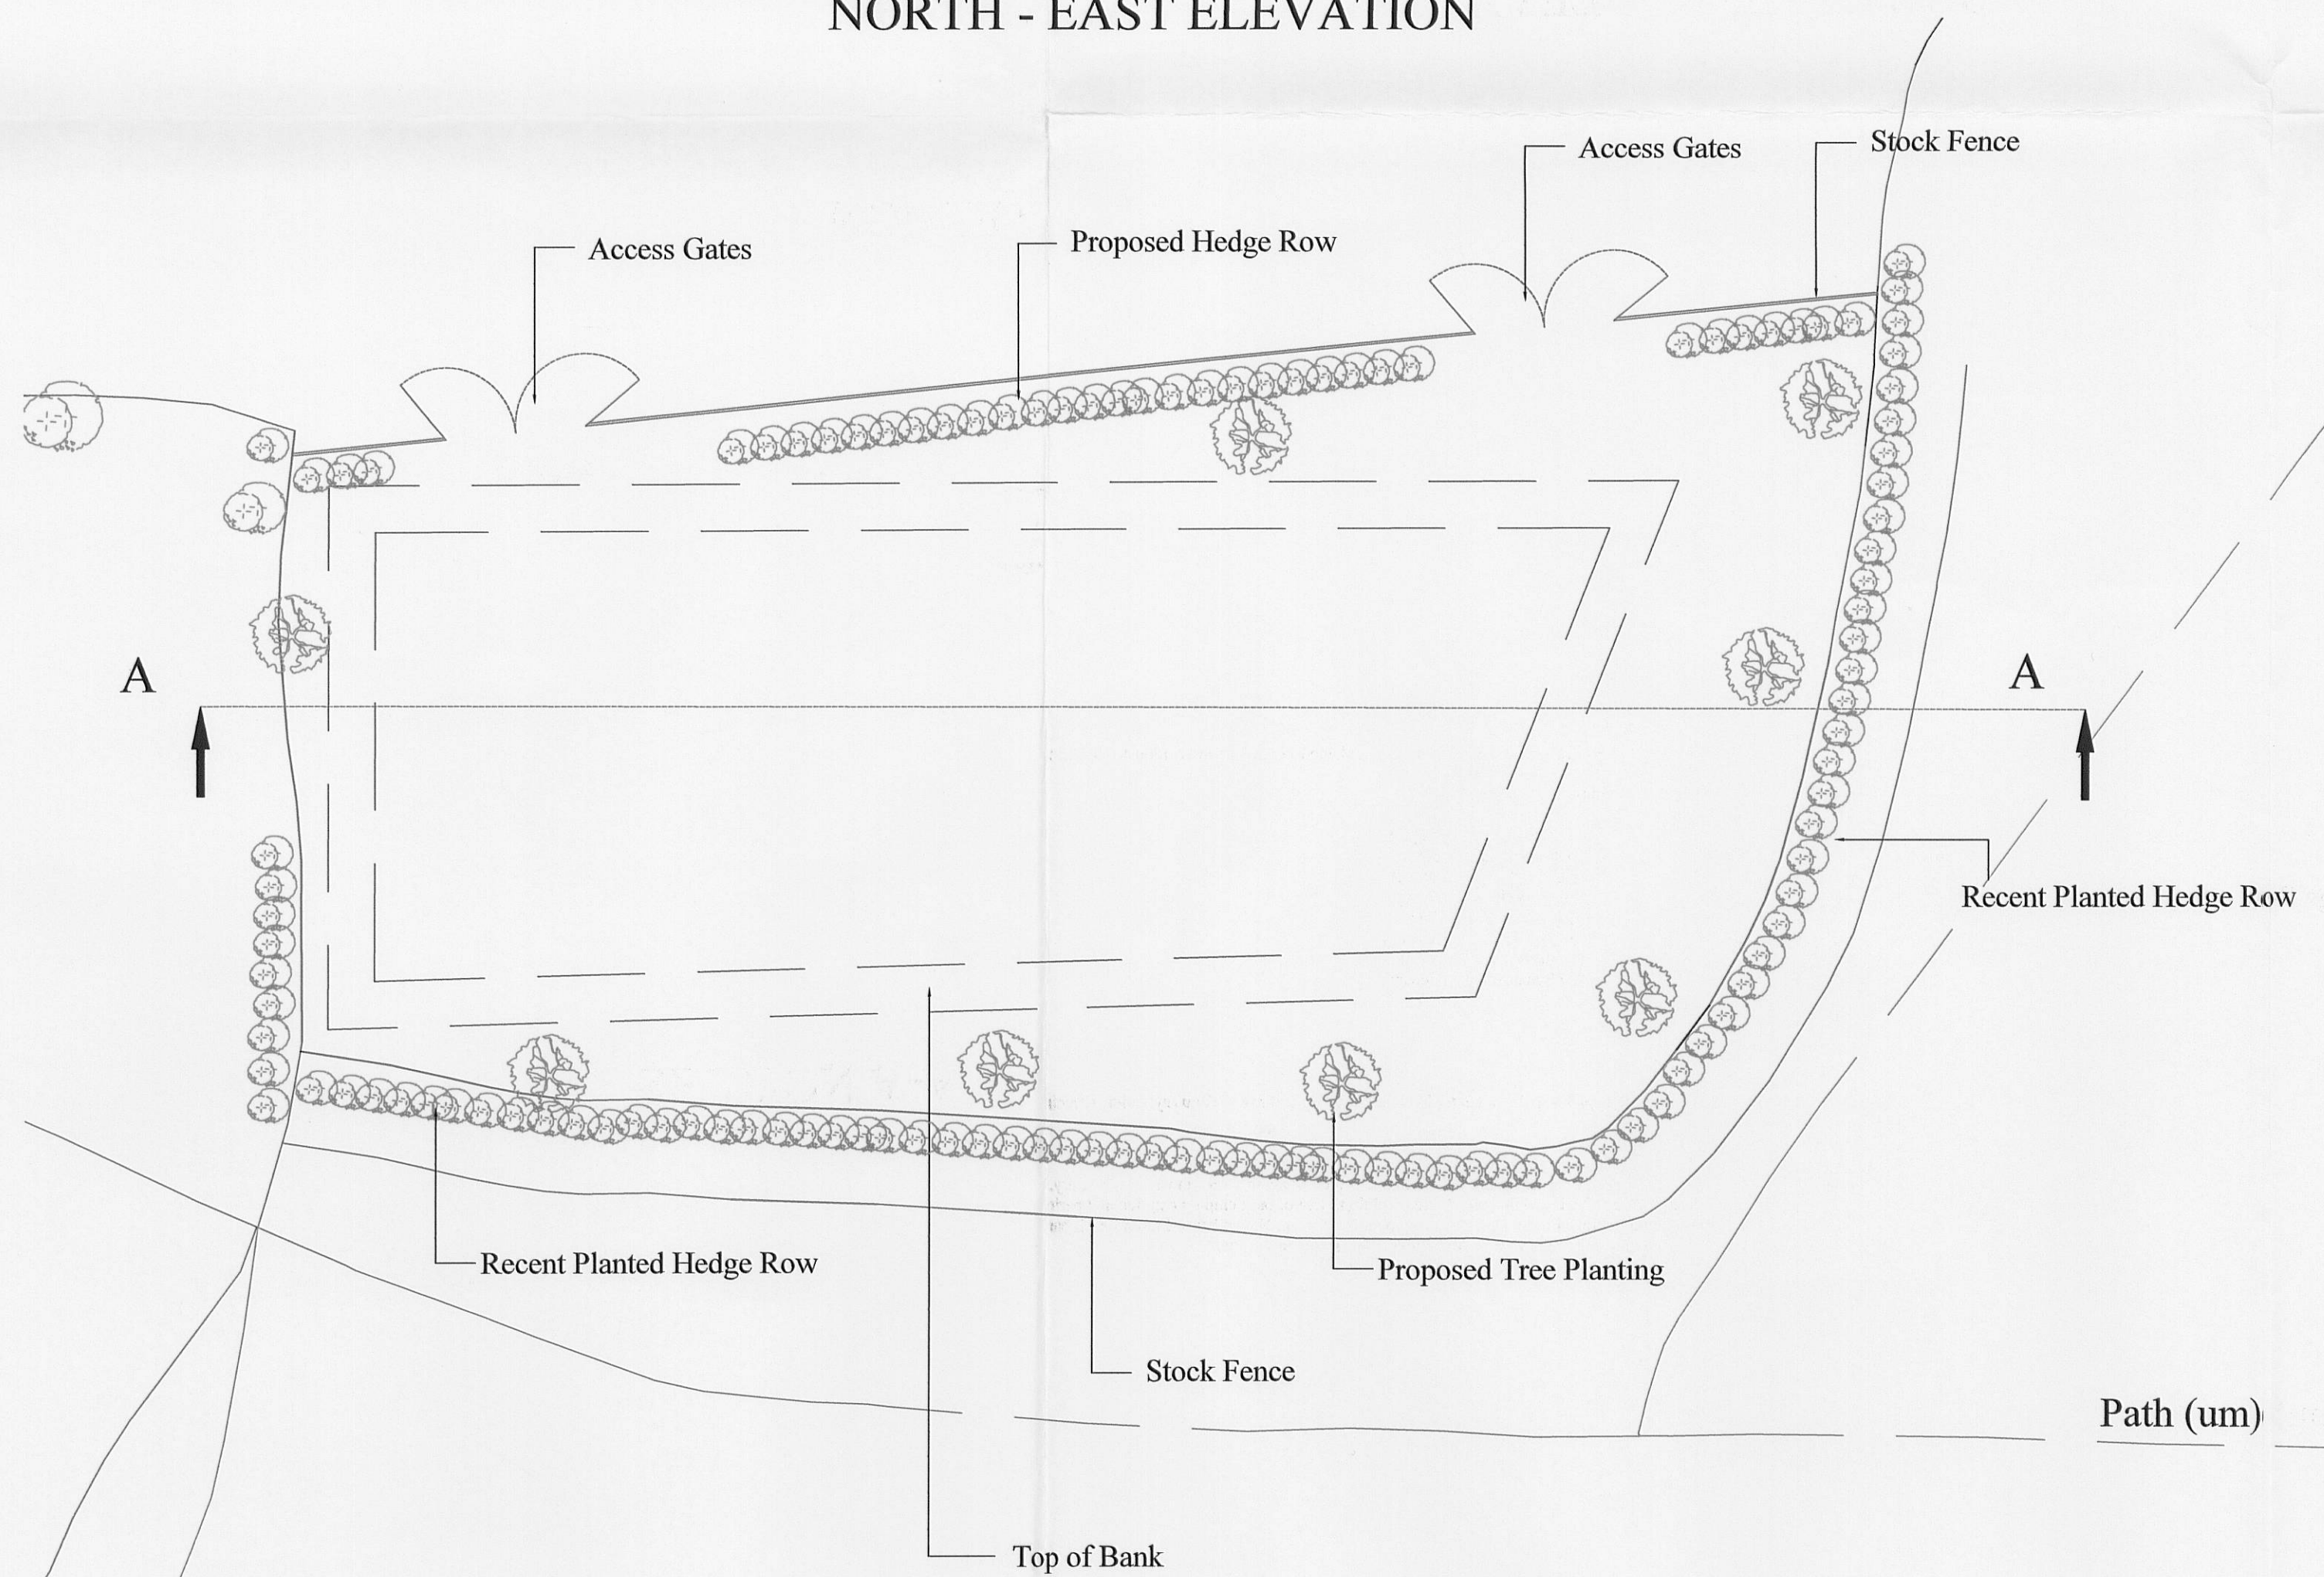

Tree Planting Schedule

Trees:

Native specimen trees 3m standards, staked and planted in the planting compost. (8-10cm) 4.5m + spacing.

Trees may comprise of the following

- Acer compestre (maple)
- Betula pendula (birch)
- Fagus sylvatica (beech)
- Prunus avium (cherry)
- Quercus robur (Oak)
- Sorbus aucuparia (Rowan)
- Taxus baccata (Yew)
- Cedrus deodora (Cedar)

Hedging:

45 - 90cm transplants at 45cm centre in a double staggered row - Fagus sylvatica (beech) - against retaining wall.

Feathered whips or larger should be staked and protected against vermin where necessary. Once planted, maintained in a weed free condition. Use of bark chip on a mulch and periodic weed treatment recommended. Best results achieved when planted during planting season, November to March for all bare root stock. Watering may be required during dry spells in the summer months.

320120292P

**J.HADFIELD.
ENGINEERING,SURVEYING.**

Springs House, Chipping, Lancashire, PR3 2GQ.
Tel 07740 929096. Fax 08708 362185

Clients Details,

Messrs P. Stott & Son

Project Details,

PROPOSED SLURRY LAGOON

Project Address,

CLARK HOUSE FARM
CHIPPING
PRESTON

Project Number,	Date,	Scale,	By,
251/201	MAR/12	1:250	JH

DO NOT SCALE THIS DRAWING. CHECK ALL DIMENSIONS ON SITE

THIS DRAWING IS PROTECTED BY COPYRIGHT. IT MAY NOT BE REPRODUCED IN ANY FORM OR BY ANY MEANS FOR ANY PURPOSE, WITHOUT WRITTEN PERMISSION FROM J.HADFIELD, ENGINEERING/SURVEYING.