



RIBBLE VALLEY  
BOROUGH COUNCIL

27 MAR 2012

For office use only

Application No: 320120309P

Date received

Fee paid £

Receipt No:

Council Offices, Church Walk, Clitheroe, Lancashire. BB7 2RA Tel: 01200 425111 www.ribblevalley.gov.uk

## Householder Application for Planning Permission for works or extension to a dwelling. Town and Country Planning Act 1990

### Publication of planning applications on council websites

Please note that with the exception of applicant contact details and Certificates of Ownership, the information provided on this application form and in supporting documents may be published on the council's website.

If you have provided any other information as part of your application which falls within the definition of personal data under the Data Protection Act which you do not wish to be published on the council's website, please contact the council's planning department.

Please complete using block capitals and black ink.

It is important that you read the accompanying guidance notes as incorrect completion will delay the processing of your application

### 1. Applicant Name and Address

Title:	Mr	First name:	M
Last name:	ORMOND		
Company (optional):			
Unit:		House number:	
		House suffix:	
House name:	KIRKSIDE		
Address 1:	32 GEORGE LANE		
Address 2:	READ		
Address 3:			
Town:	BURNLEY		
County:	LANCS		
Country:			
Postcode:	BB12 7RH		

### 2. Agent Name and Address

Title:	MR	First name:	DUNCAN
Last name:	ISHERWOOD		
Company (optional):	SUNDERLAND PEACOCK & ASSOCIATES LTD		
Unit:		House number:	
		House suffix:	
House name:	HAZELMERE		
Address 1:	PIMLICO ROAD		
Address 2:			
Address 3:			
Town:	CLITHEROE		
County:	LANCASHIRE		
Country:			
Postcode:	BB7 2AG		

### 3. Description of Proposed Works

Please describe the proposed works:

Proposed new bay window to front elevation.

**3. Description of Proposed Works (continued)**

Has the work already started? ☐ Yes ☒ No

If Yes, please state when the work was started (DD/MM/YYYY):

(date must be pre-application submission)

Has the work already been completed? ☐ Yes ☒ No

If Yes, please state when the work was completed (DD/MM/YYYY):

(date must be pre-application submission)

**4. Site Address Details**

Please provide the full postal address of the application site

Unit:  House number:  House suffix:

House name:  KIRKSIDE

Address 1:  32 GEORGE LANE

Address 2:  READ

Address 3:

Town:  BURNLEY

County:  LANCS

Postcode (optional):  BB12 7RH

**5. Pedestrian and Vehicle Access, Roads and Rights of Way**

Is a new or altered vehicle access proposed to or from the public highway? ☐ Yes ☒ No

Is a new or altered pedestrian access proposed to or from the public highway? ☐ Yes ☒ No

Do the proposals require any diversions, extinguishments and/or creation of public rights of way? ☐ Yes ☒ No

If Yes to any questions, please show details on your plans or drawings and state the reference number(s) of the plan(s)/drawing(s):

**6. Pre-application Advice**

Has assistance or prior advice been sought from the local authority about this application? ☐ Yes ☒ No

If Yes, please complete the following information about the advice you were given. (This will help the authority to deal with this application more efficiently)

Please tick if the full contact details are not known, and then complete as much possible: ☐

Officer name:

Reference:

Date (DD MM YYYY):   
(must be pre-application submission)

Details of the pre-application advice received:

**7. Trees and Hedges**

Are there any trees or hedges on your own property or on adjoining properties which are within falling distance of your boundary? ☐ Yes ☒ No

If Yes, please mark their position on a scaled plan and state the reference number of any plans or drawings:

Will any trees or hedges need to be removed or pruned in order to carry out your proposal? ☐ Yes ☒ No

If Yes, please show on your plans which trees by giving them numbers e.g. T1, T2 etc, state the reference number of the plan(s)/drawing(s) and indicate the scale.

**8. Parking**

Will the proposed works affect existing car parking arrangements? ☐ Yes ☒ No

If Yes, please describe:

**9. Council Employee / Member**

Is the applicant or agent related to any member of staff or elected member of the council? ☐ Yes ☒ No

If Yes, please provide details:

**10. Materials**

If applicable, please state what materials are to be used externally. Include type, colour and name for each material:

	Existing (where applicable)	Proposed	Not applicable	Don't Know	Drawing references if applicable
Walls		PAINTED RENDER TO MATCH EXISTING	<input type="checkbox"/>	<input type="checkbox"/>	
Roof		SLATE TO MATCH EXISTING	<input type="checkbox"/>	<input type="checkbox"/>	
Windows		UPVC TO MATCH	<input type="checkbox"/>	<input type="checkbox"/>	
Doors			<input type="checkbox"/>	<input type="checkbox"/>	
Boundary treatments (e.g fences, walls)			<input type="checkbox"/>	<input type="checkbox"/>	
Vehicle access and hard-standing			<input type="checkbox"/>	<input type="checkbox"/>	
Lighting			<input type="checkbox"/>	<input type="checkbox"/>	
Others (please specify)			<input type="checkbox"/>	<input type="checkbox"/>	

Are you supplying additional information on submitted plan(s)/drawing(s)/design and access statement?

☐ Yes

☒ No

If Yes, please state references for the plan(s)/drawing(s)/design and access statement:

LOCATION PLAN

4225- 1 4225 - 2B

**11. Certificates**

One Certificate A, B, C, or D, must be completed, together with the Agricultural Holdings Certificate with this application form

**CERTIFICATE OF OWNERSHIP - CERTIFICATE A****Town and Country Planning (General Development Procedure) Order 1995 Certificate under Article 7**

I certify/ The applicant certifies that on the day 21 days before the date of this application nobody except myself/ the applicant was the owner (owner is a person with a freehold interest or leasehold interest with at least 7 years left to run) of any part of the land or building to which the application relates

Signed - Applicant:

Or signed - Agent:

Date (DD/MM/YYYY):



26/ 3/2012

**CERTIFICATE OF OWNERSHIP - CERTIFICATE B****Town and Country Planning (General Development Procedure) Order 1995 Certificate under Article 7**

I certify/ The applicant certifies that I have/ the applicant has given the requisite notice to everyone else (as listed below) who, on the day 21 days before the date of this application, was the owner (owner is a person with a freehold interest or leasehold interest with at least 7 years left to run) of any part of the land or building to which this application relates.

Name of Owner	Address	Date Notice Served

Signed - Applicant:

Or signed - Agent:

Date (DD/MM/YYYY):



**CERTIFICATE OF OWNERSHIP - CERTIFICATE C****Town and Country Planning (General Development Procedure) Order 1995 Certificate under Article 7**

I certify/ The applicant certifies that:

- Neither Certificate A or B can be issued for this application
- All reasonable steps have been taken to find out the names and addresses of the other owners (owner is a person with a freehold interest or leasehold interest with at least 7 years left to run) of the land or building, or of a part of it but I have/ th unable to do so

The steps taken were:

Name of Owner	Address	Date Notice Served

Notice of the application has been published in the following newspaper (circulating in the area where the land is situated):

On the following date (which must not be earlier than 21 days before the date of the application):



Signed - Applicant:

Or signed - Agent:

Date (DD/MM/YYYY):

**11. Certificates (continued)****CERTIFICATE OF OWNERSHIP - CERTIFICATE D****Town and Country Planning (General Development Procedure) Order 1995 Certificate under Article 7**

I certify/ The applicant certifies that:

- Certificate A cannot be issued for this application
- All reasonable steps have been taken to find out the names and addresses of everyone else who, on the day 21 days before the date of this application, was the owner (owner is a person with a freehold interest or leasehold interest with at least 7 years left to run) of any part of the land to which this application relates, but I have/ the applicant has been unable to do so

The steps taken were:

Notice of the application has been published in the following newspaper (circulating in the area where the land is situated):

On the following date (which must not be earlier than 21 days before the date of the application):

Signed - Applicant:

Or signed - Agent:

Date (DD/MM/YYYY):

**AGRICULTURAL HOLDINGS CERTIFICATE****Town and Country Planning (General Development Procedure) Order 1995 Certificate under Article 7**

Agricultural Land Declaration - You Must Complete Either A or B

(A) None of the land to which the application relates is, or is part of, an agricultural holding

Signed - Applicant:

Or signed - Agent:

Date (DD/MM/YYYY):

26/3/2012

B) Have/ The applicant has given the requisite notice to every person other than myself/ the applicant who, on the day 21 days before the date of this application, was a tenant of an agricultural holding on all or part of the land to which this application relates, as listed below:

Name of Tenant	Address	Date Notice Served

Signed - Applicant:

Or signed - Agent:

Date (DD/MM/YYYY):

**12. Planning Application Requirements - Checklist**

Please read the following checklist to make sure you have sent all the information in support of your proposal. Failure to submit all information required will result in your application being deemed invalid. It will not be considered valid until all information required by the Local Planning Authority has been submitted

3 copies of a completed and dated application form:



3 copies of a design and access statement where proposed works fall within one of the following designated areas:



The correct fee:



3 copies of a plan which identifies the land to which the application relates drawn to an identified scale and showing the direction of North:



- National Park
- Site of special scientific interest
- Conservation area
- Area of outstanding natural beauty
- World Heritage Site
- The Broads

3 copies of the completed, dated Article 7 Certificate (Agricultural Holdings):



3 copies of other plans and drawings or information necessary to describe the subject of the application:



3 copies of the completed, dated Ownership Certificate (A, B, C or D - as applicable):

**13. Declaration**

I/we hereby apply for planning permission/consent as described in this form and the accompanying plans/drawings and additional information.

Signed - Applicant:

Or signed - Agent:

Date (DD/MM/YYYY):

26/3/2012

(date cannot be

**14. Applicant Contact Details**

## Telephone numbers

Country code:  National number:  Extension number:

Country code:  Mobile number (optional):

Country code:  Fax number (optional):

Email address (optional):

**15. Agent Contact Details**

## Telephone numbers

Country code:  National number:  Extension number:

Country code:  Mobile number (optional):

Country code:  Fax number (optional):

Email address (optional):

**16. Site Visit**

Can the site be seen from a public road, public footpath, bridleway or other public land?

☒ Yes☐ NoIf the planning authority needs to make an appointment to carry out a site visit, whom should they contact? *(Please select only one)*☐ Agent☒ Applicant☐ Other (if different from the agent/applicant's details)

If Other has been selected, please provide:

Contact name:

Telephone number:

Email address:


320120309P

READ CP

Read Park


Hammond Ground

1:2500

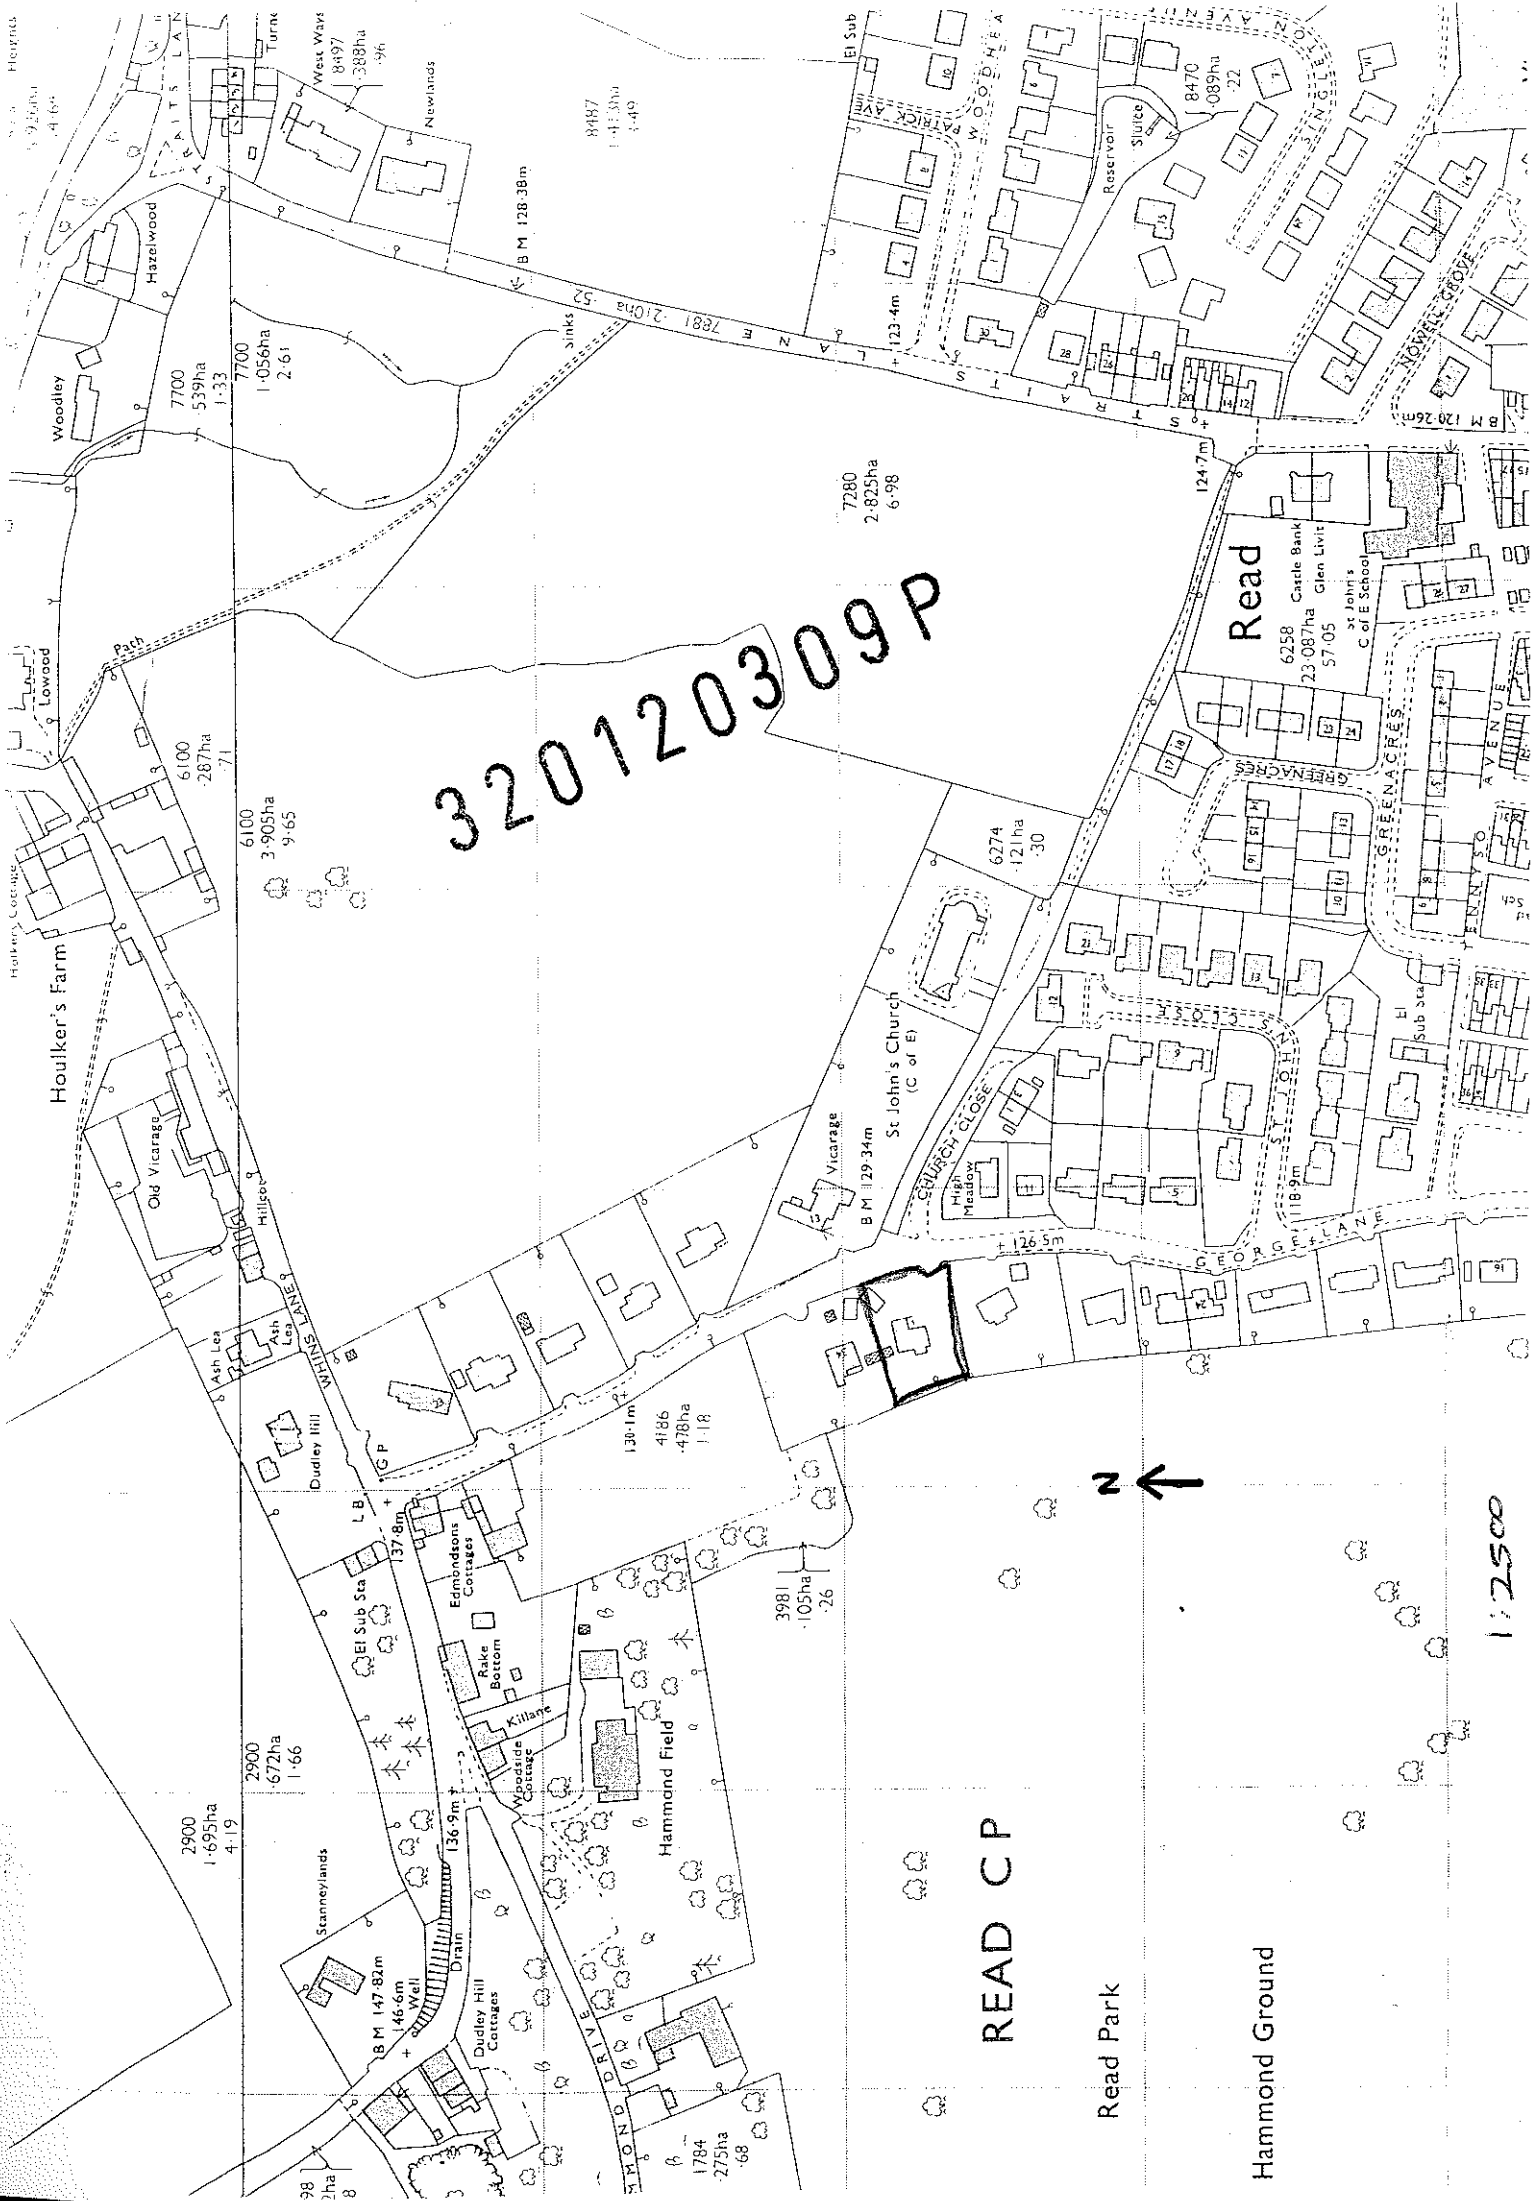




EAST ELEVATION

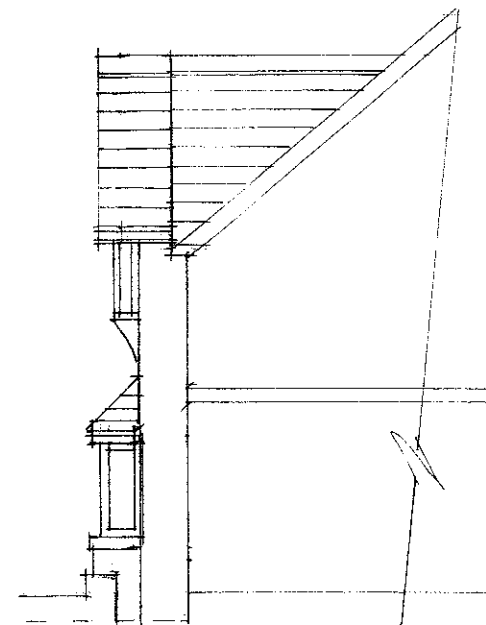

PART NORTH ELEVATION

320120309P

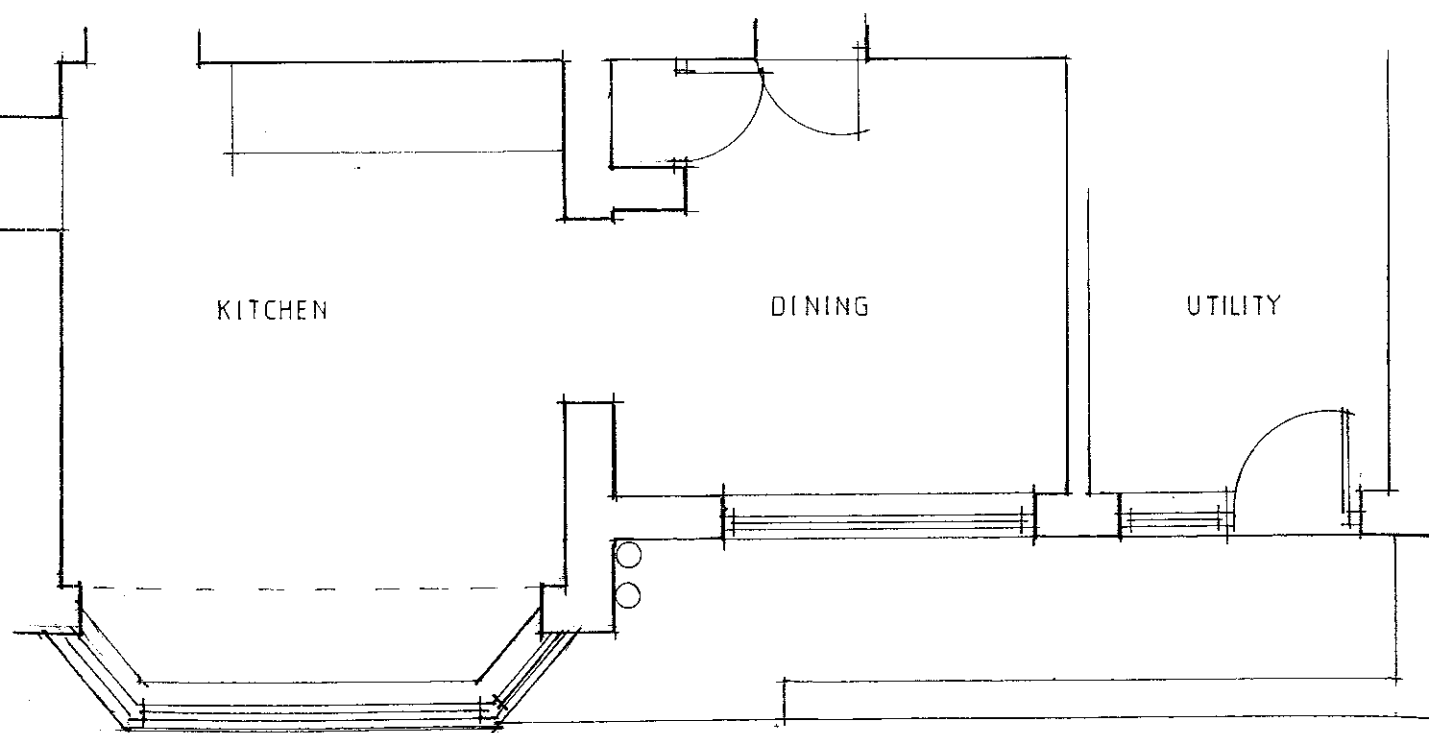

PART GROUND FLOOR PLAN

Client  
Mr & Mrs M ORMOND

Job Title  
KIRKSIDE  
32 GEORGE LANE  
READ  
PROPOSED NEW BAY WINDOW

Drawing Title  
EXISTING PLAN AND ELEVATION

Scale 1:100 1:50 Date FEB 12 Drawn LKR

**spa**  
ARCHITECTS

SUNDERLAND PEACOCK & ASSOCIATES LTD  
HAZELMERE, PIMLICO ROAD, CLITHEROE  
LANCASHIRE, BB7 2AG  
T 01200 423178 F 01200 427328  
E info@sunderlandpeacock.com  
www.sunderlandpeacock.com




4225-1





EAST ELEVATION

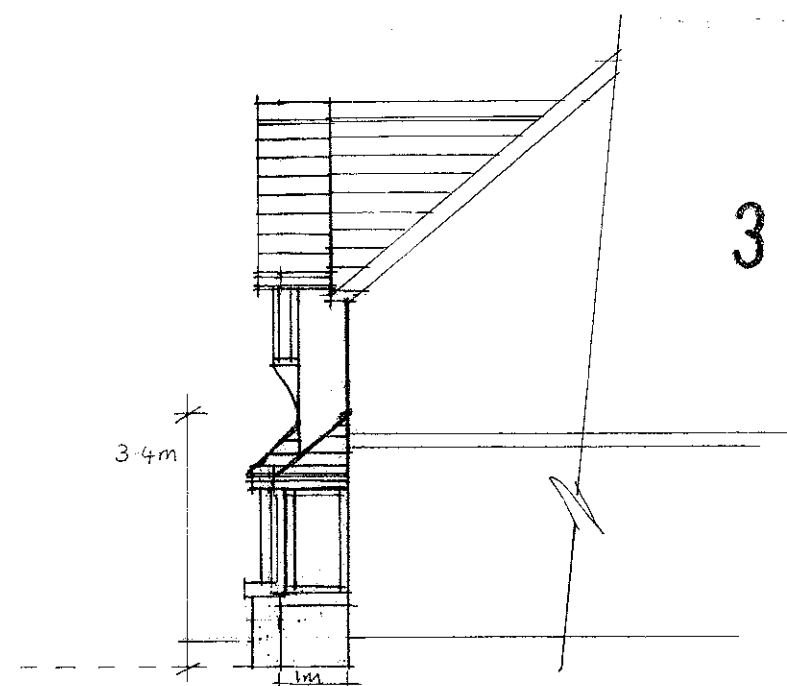

PART NORTH ELEVATION

320120309P

C - DIMENSION Added 3/4/12  
B - AMENDED 21/3/12  
A - AMENDED 19/3/12

Client

Mr & Mrs M ORMOND

Job Title

KIRKSIDE  
32 GEORGE LANE  
READ  
PROPOSED NEW BAY WINDOW

Drawing Title

PROPOSED PLAN AND ELEVATION

Scale 1:100 1:50

Date FEB 12



Drawn LKR

**spa**  
ARCHITECTS

SUNDERLAND PEACOCK & ASSOCIATES LTD.  
HAZELMERE, PIMLICO ROAD, CLITHEROE  
LANCASHIRE, BB7 2AG  
T 01200 423178 F 01200 427328  
E info@sunderlandpeacock.com  
www.sunderlandpeacock.com



4225-2 ABC

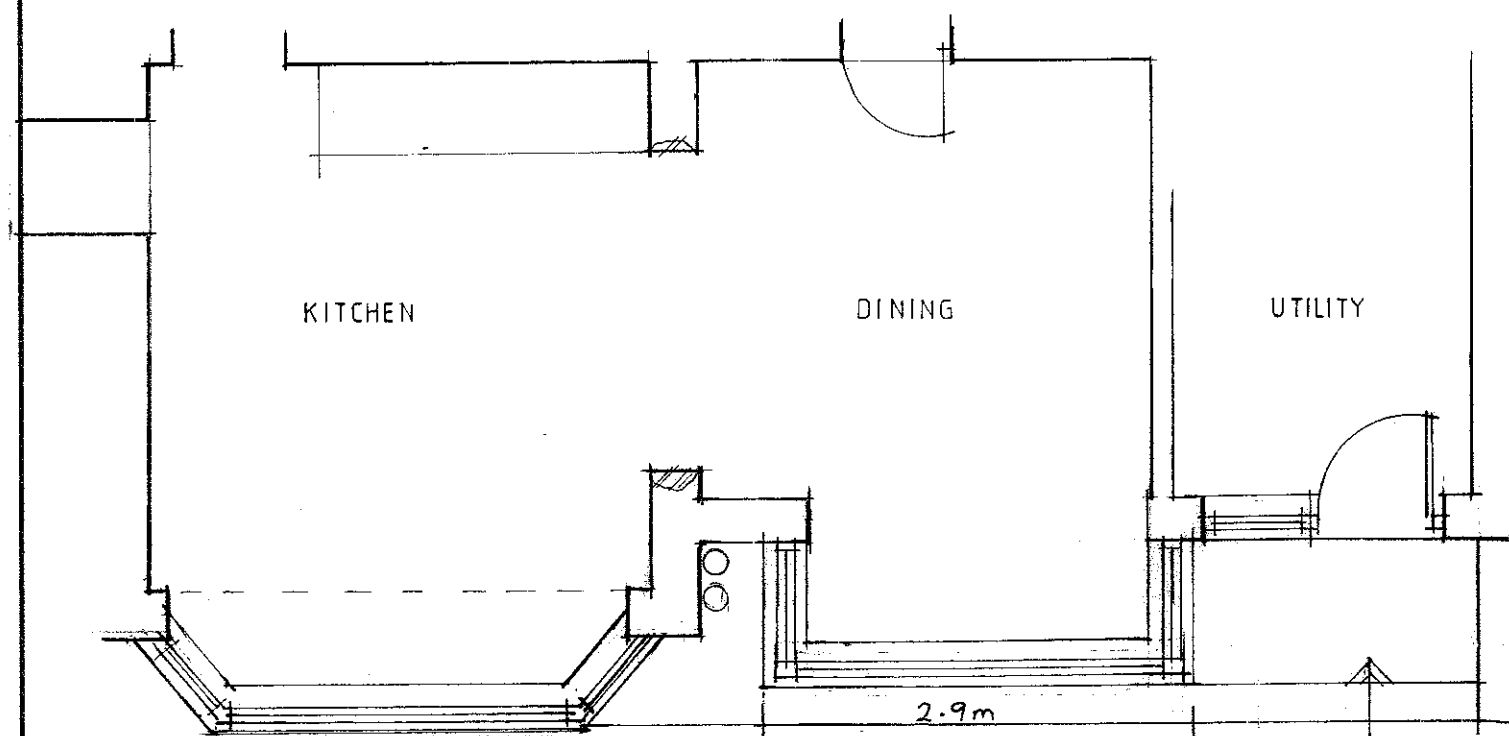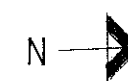

PART GROUND FLOOR PLAN