
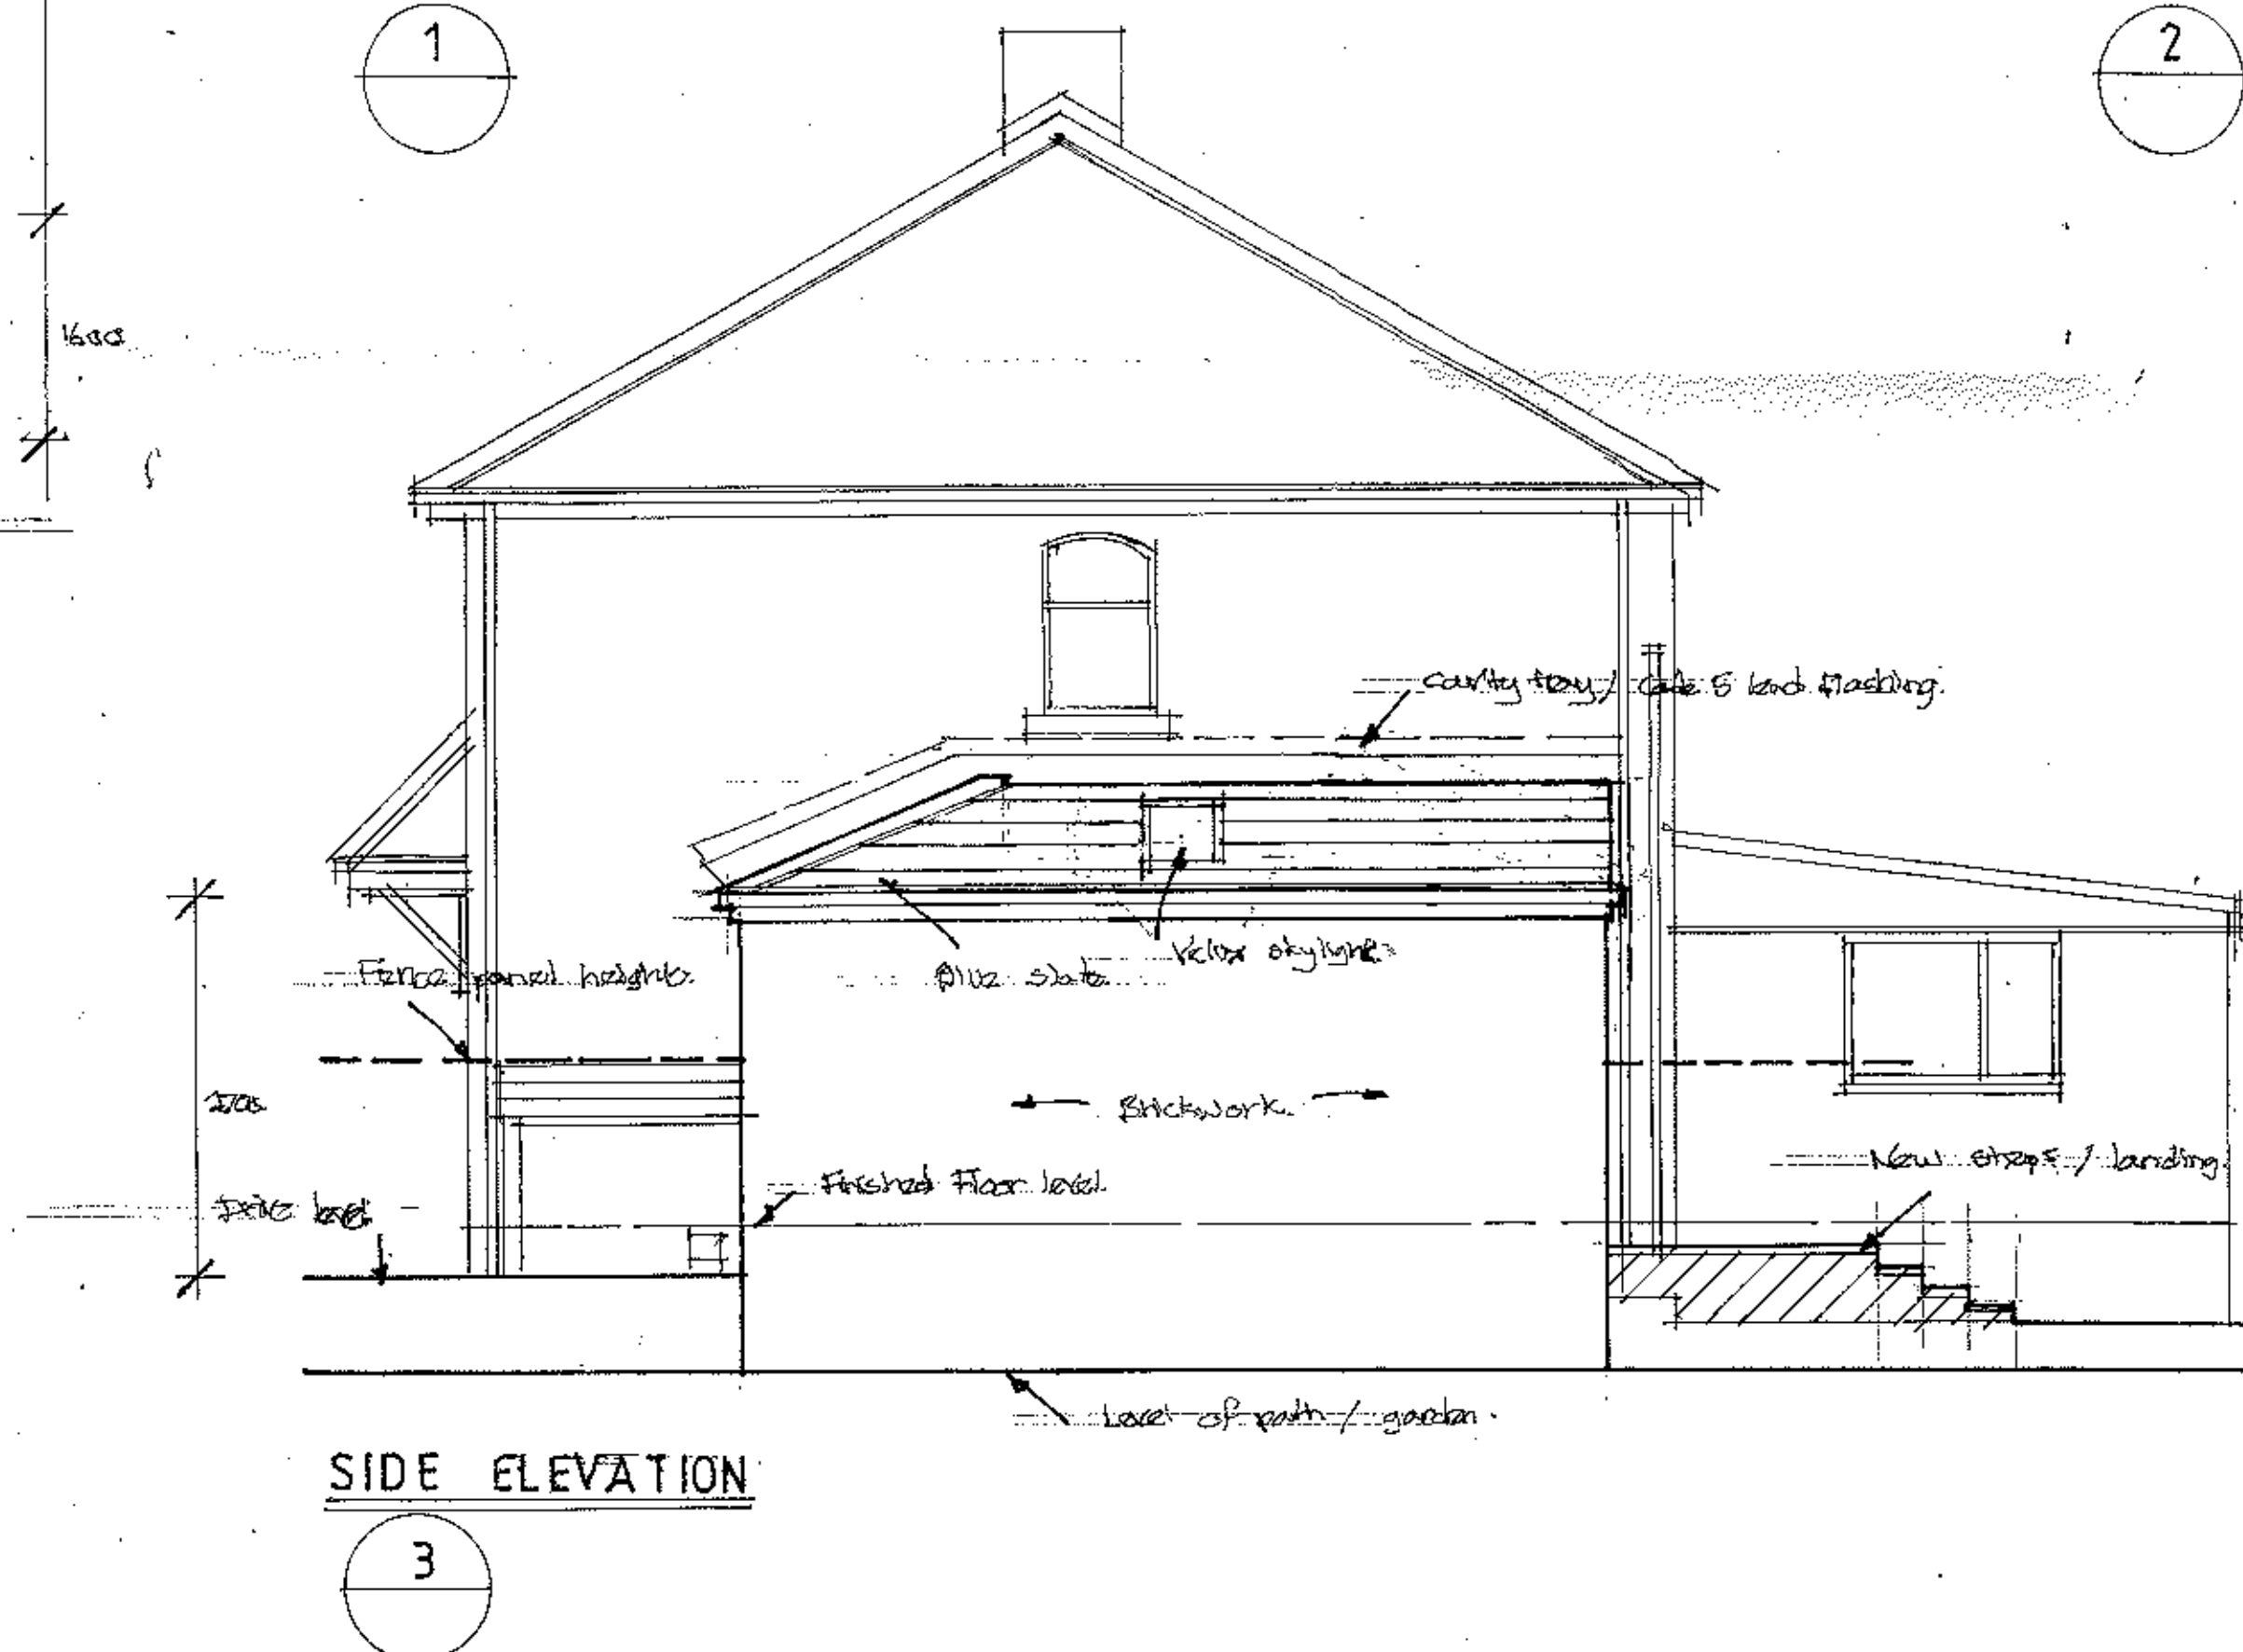
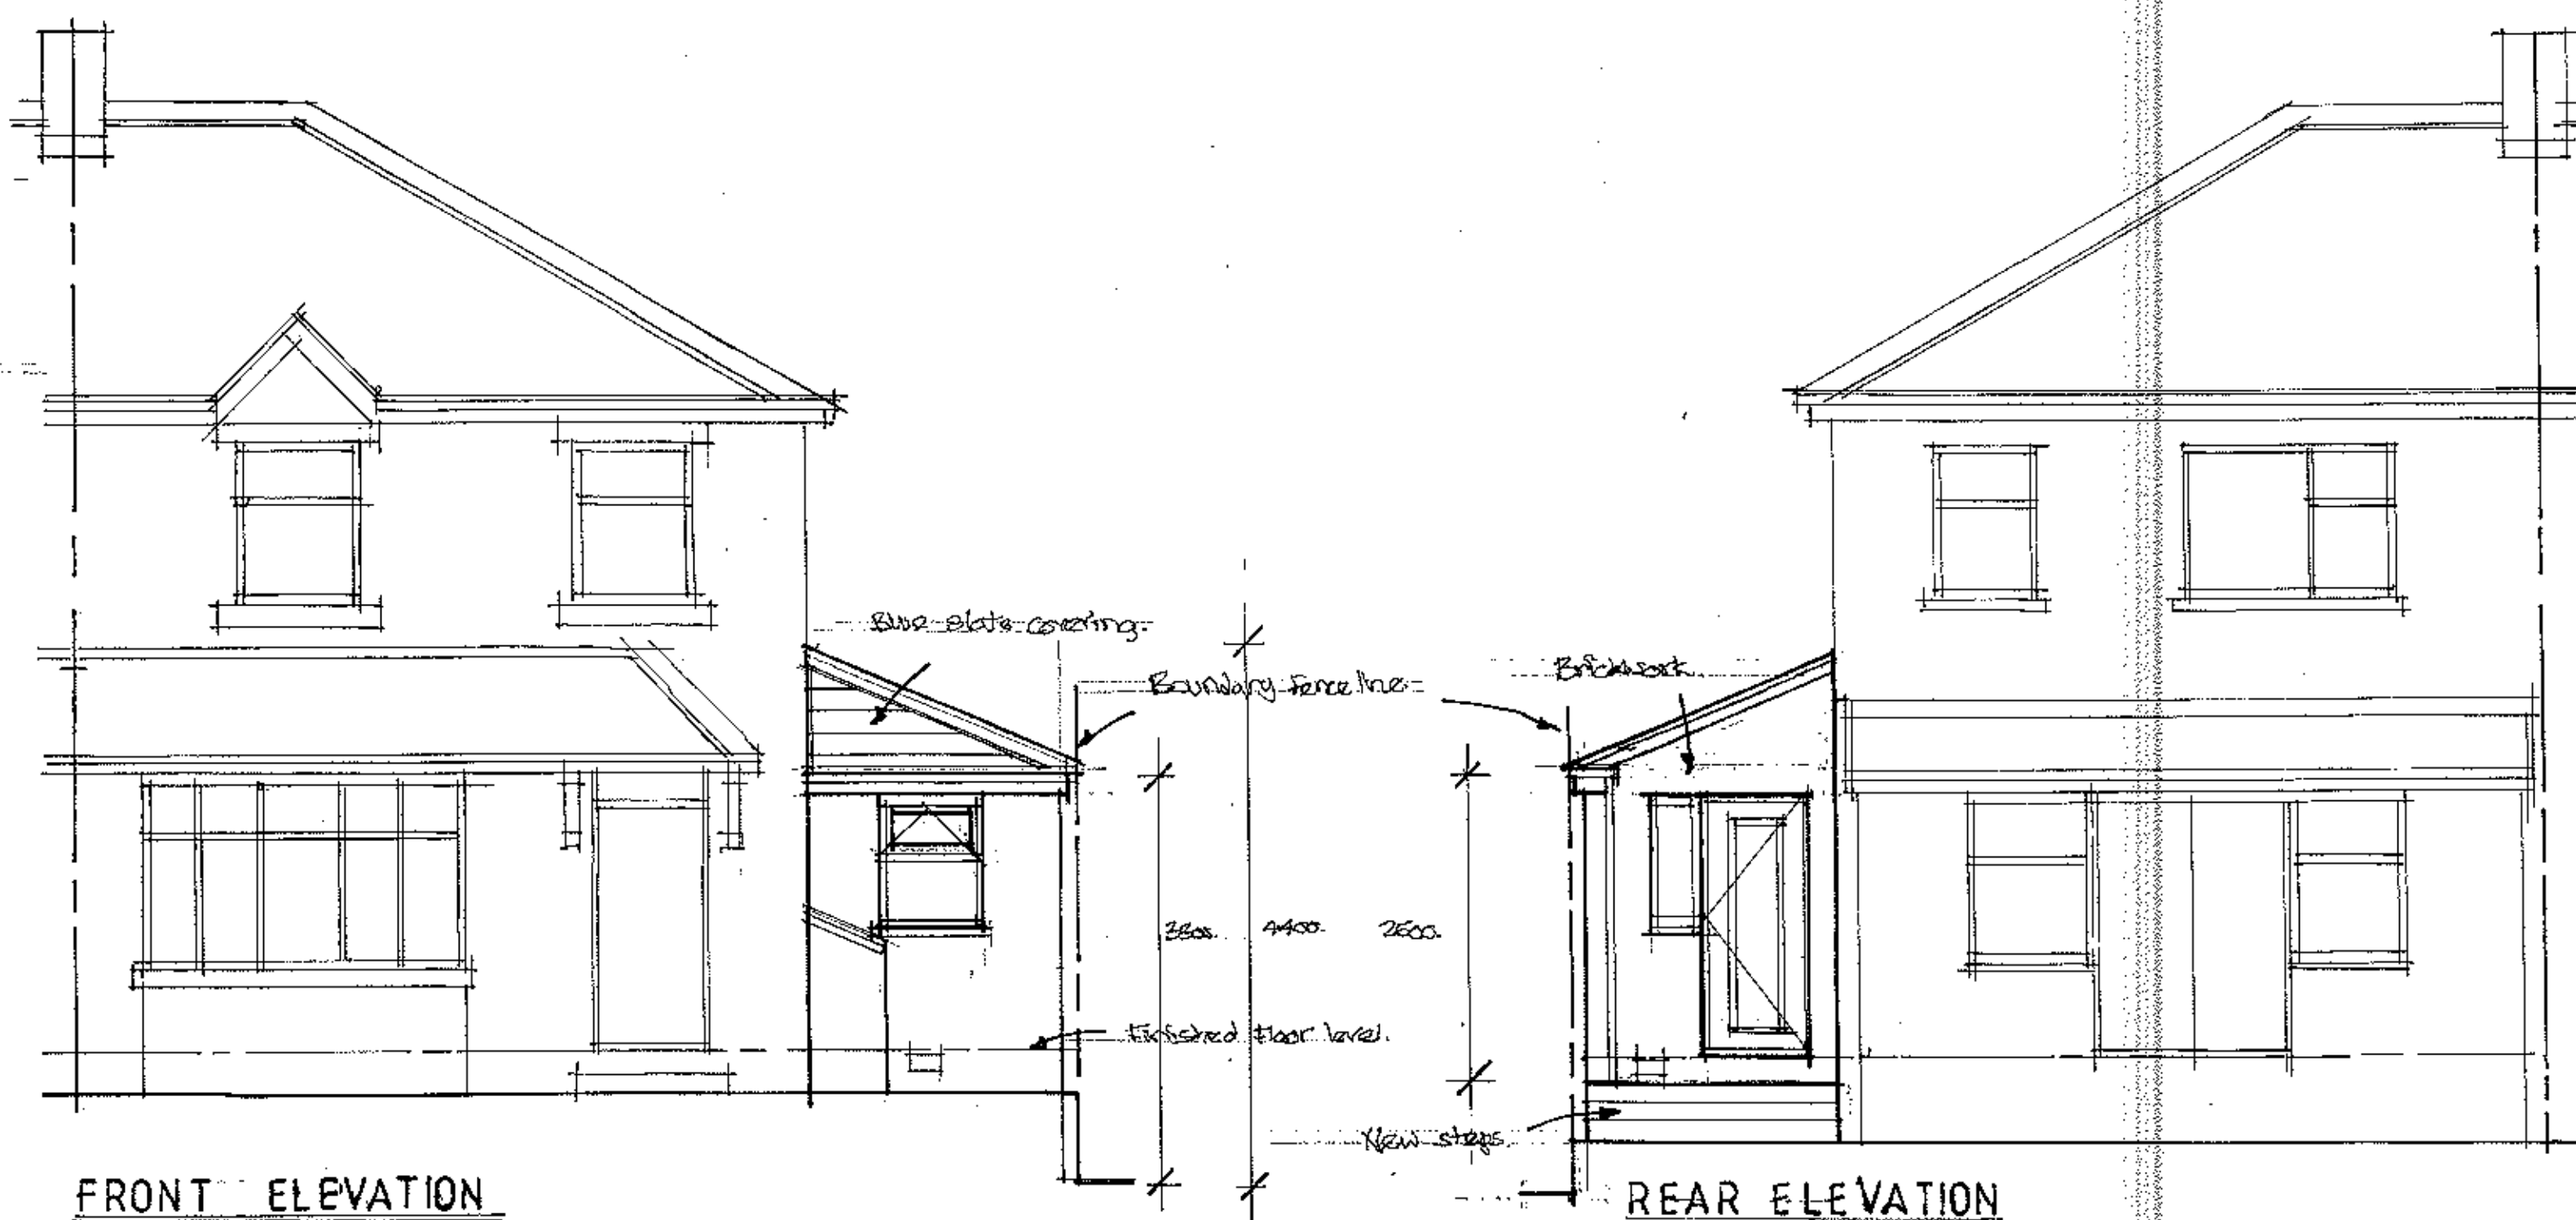


ALL WORK TO BE CARRIED OUT IN ACCORDANCE WITH THE BUILDING REGULATION, ALL RELEVANT BRITISH STANDARD SPECIFICATION, CODES OF PRACTICE, LOCAL AUTHORITY BYELAWS, AND IN COMPLIANCE WITH THE LOCAL AUTHORITY APPROVALS. CONTRACTORS MUST CHECK ALL DIMENSIONS ON SITE BEFORE COMMENCING ANY WORK OR MAKING ANY SHOP DRAWINGS. WHERE WRITTEN DIMENSIONS ARE PROVIDED THESE SHOULD BE TAKEN IN PREFERENCE TO SCALED OFF MEASUREMENTS BUT THEY MUST BE STILL CHECKED ON SITE OR BY REFERENCE TO THE AGENT (ATC CONSTRUCTION DESIGN LIMITED).

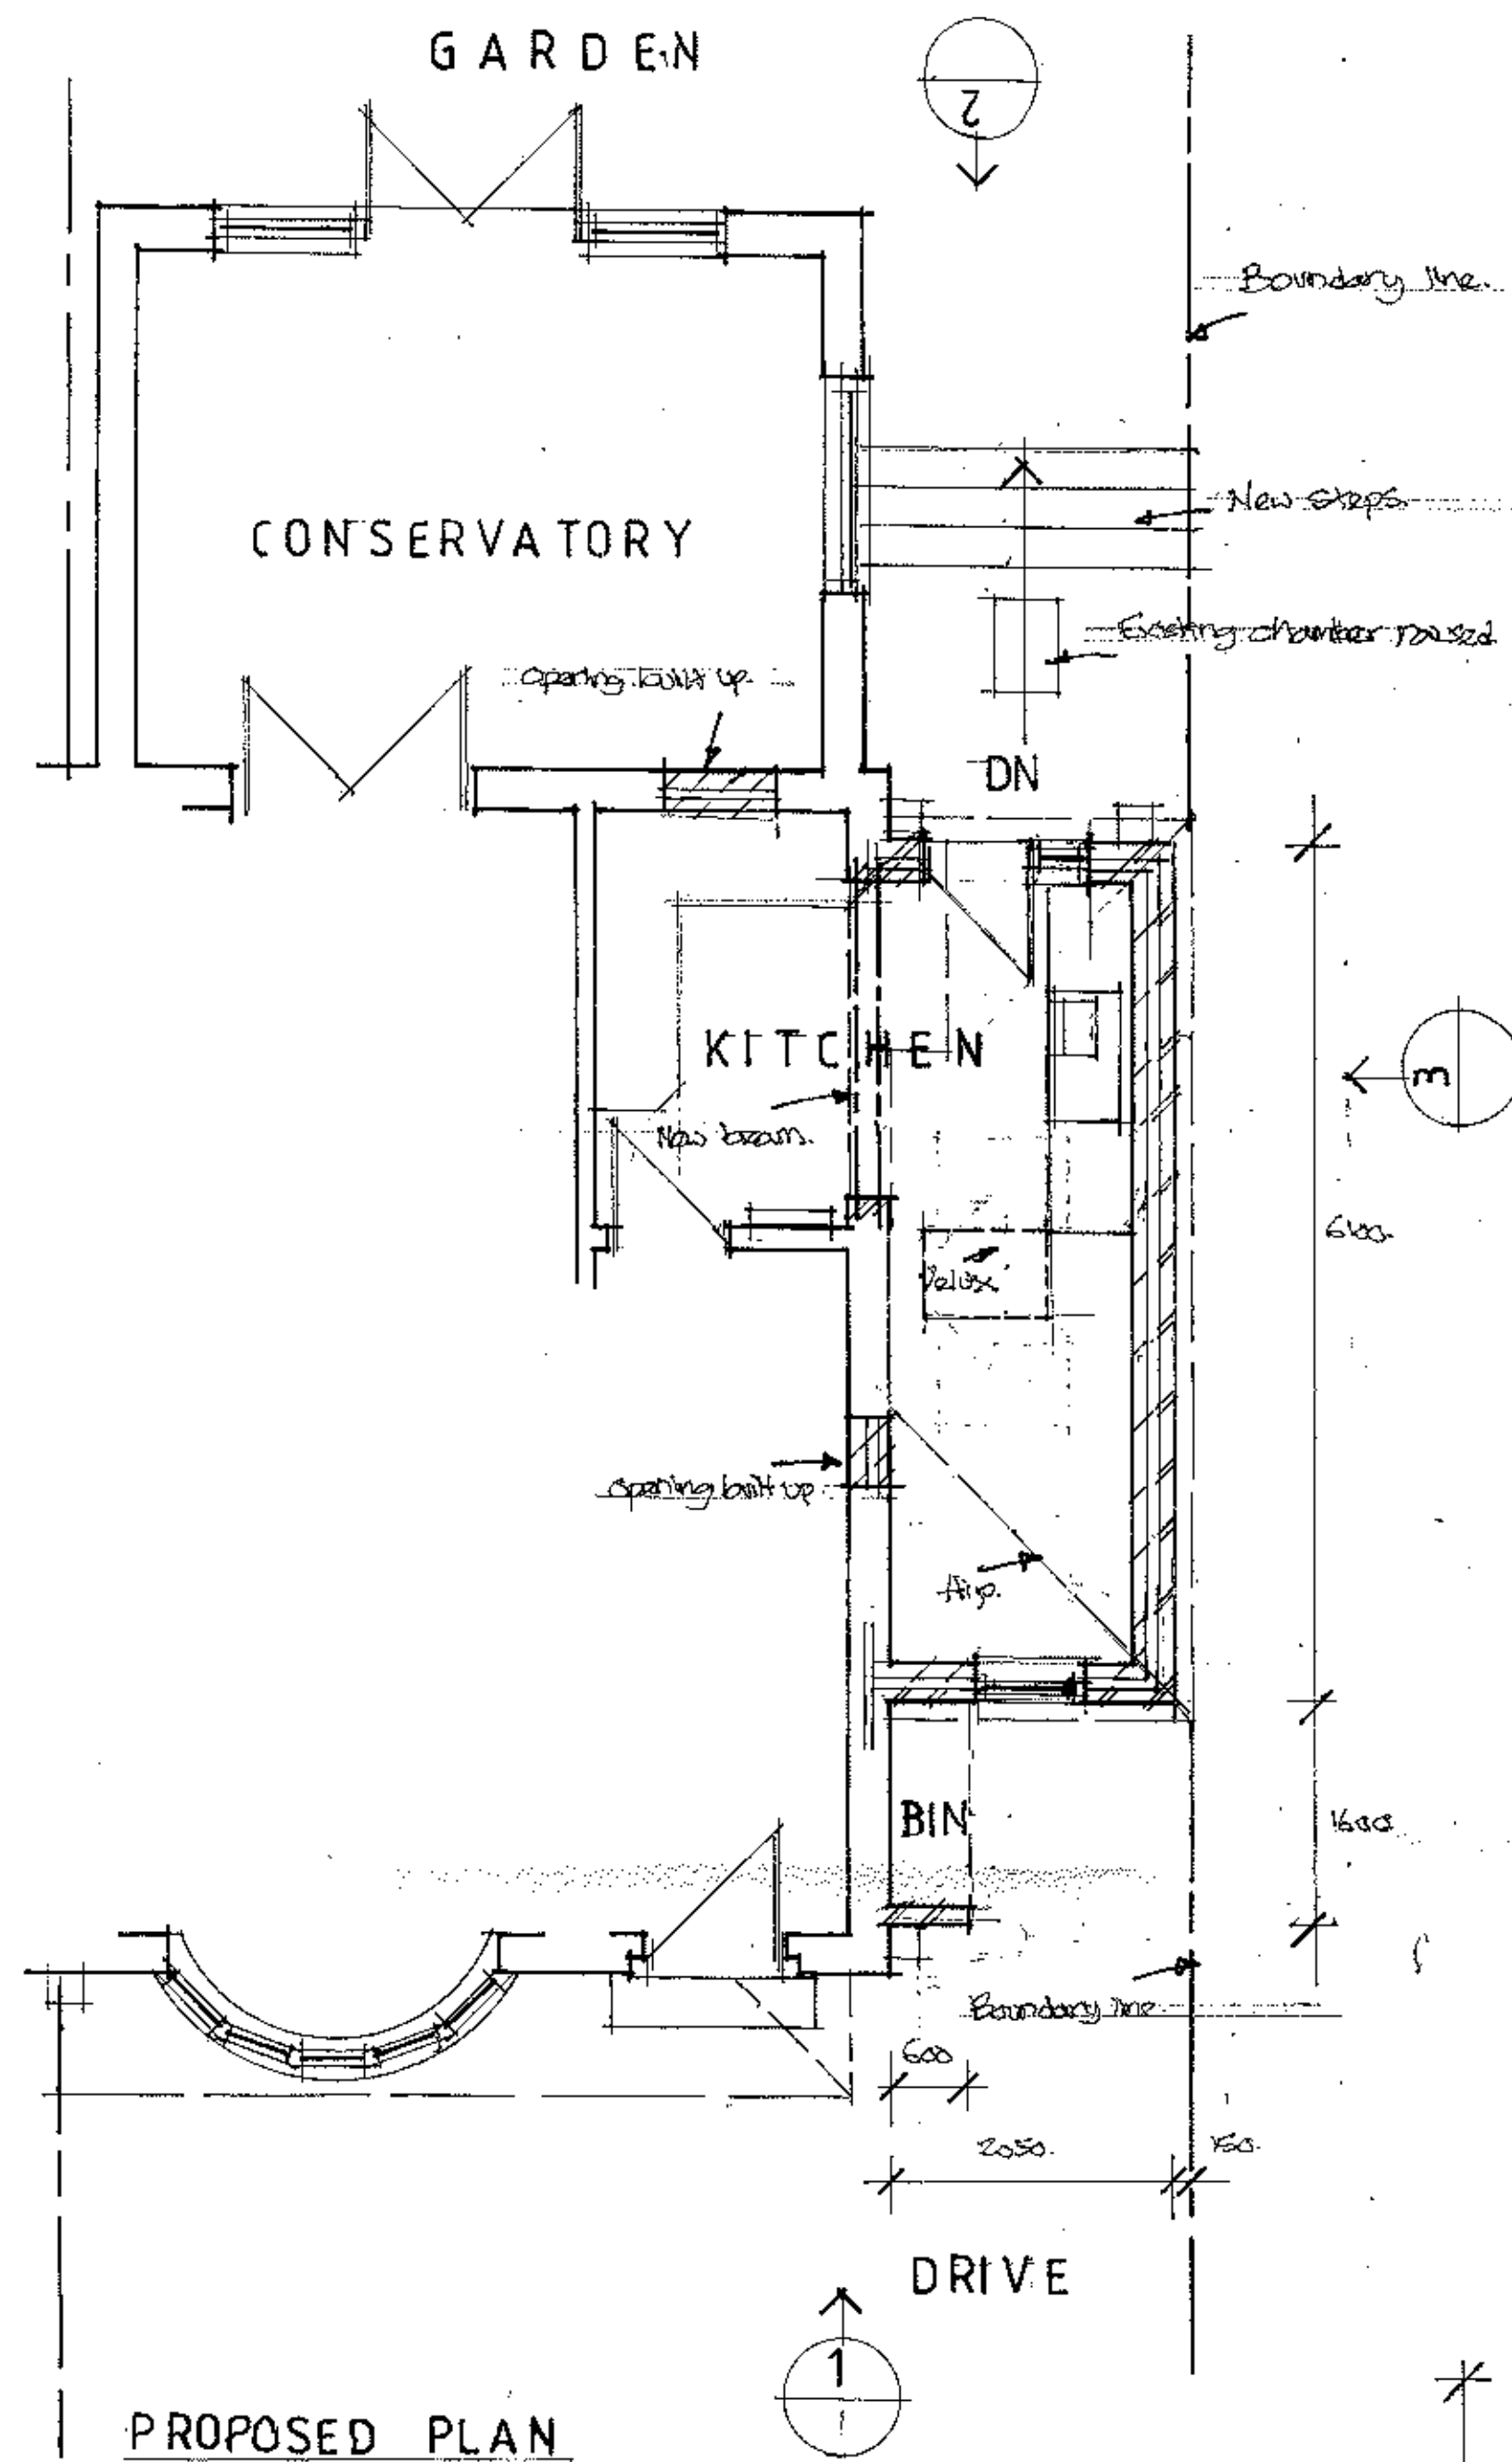

320120459P

DATE:	REVISION:
HEAD OFFICE: BIRTWISTLE CHAMBERS 2ND FLOOR 16 WHALLEY BANKS BLACKBURN LANCASHIRE BB2 1NU TEL: 01254 694908 (BLACKBURN) 01253 351254 (BLACKPOOL) 01254 603165	
A.T.C CONSTRUCTION DESIGN LTD	
PROJECT: SIDE EXTENSION 27 SUNNYSIDE AVE WILPSHIRE BB1 9LW	
CLIENT: MR S PENNINGTON	
DRAWING: PROPOSAL	
SCALE: 1:50	DATE: APR 12
DRG. NO: 02	