



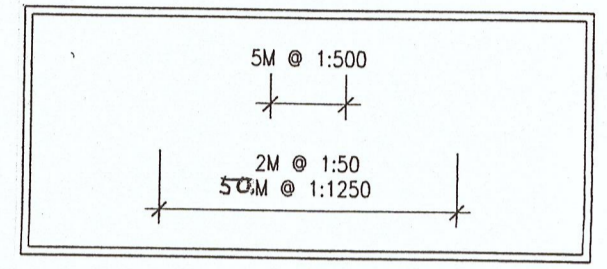



SITE LOCATION: 1:1250

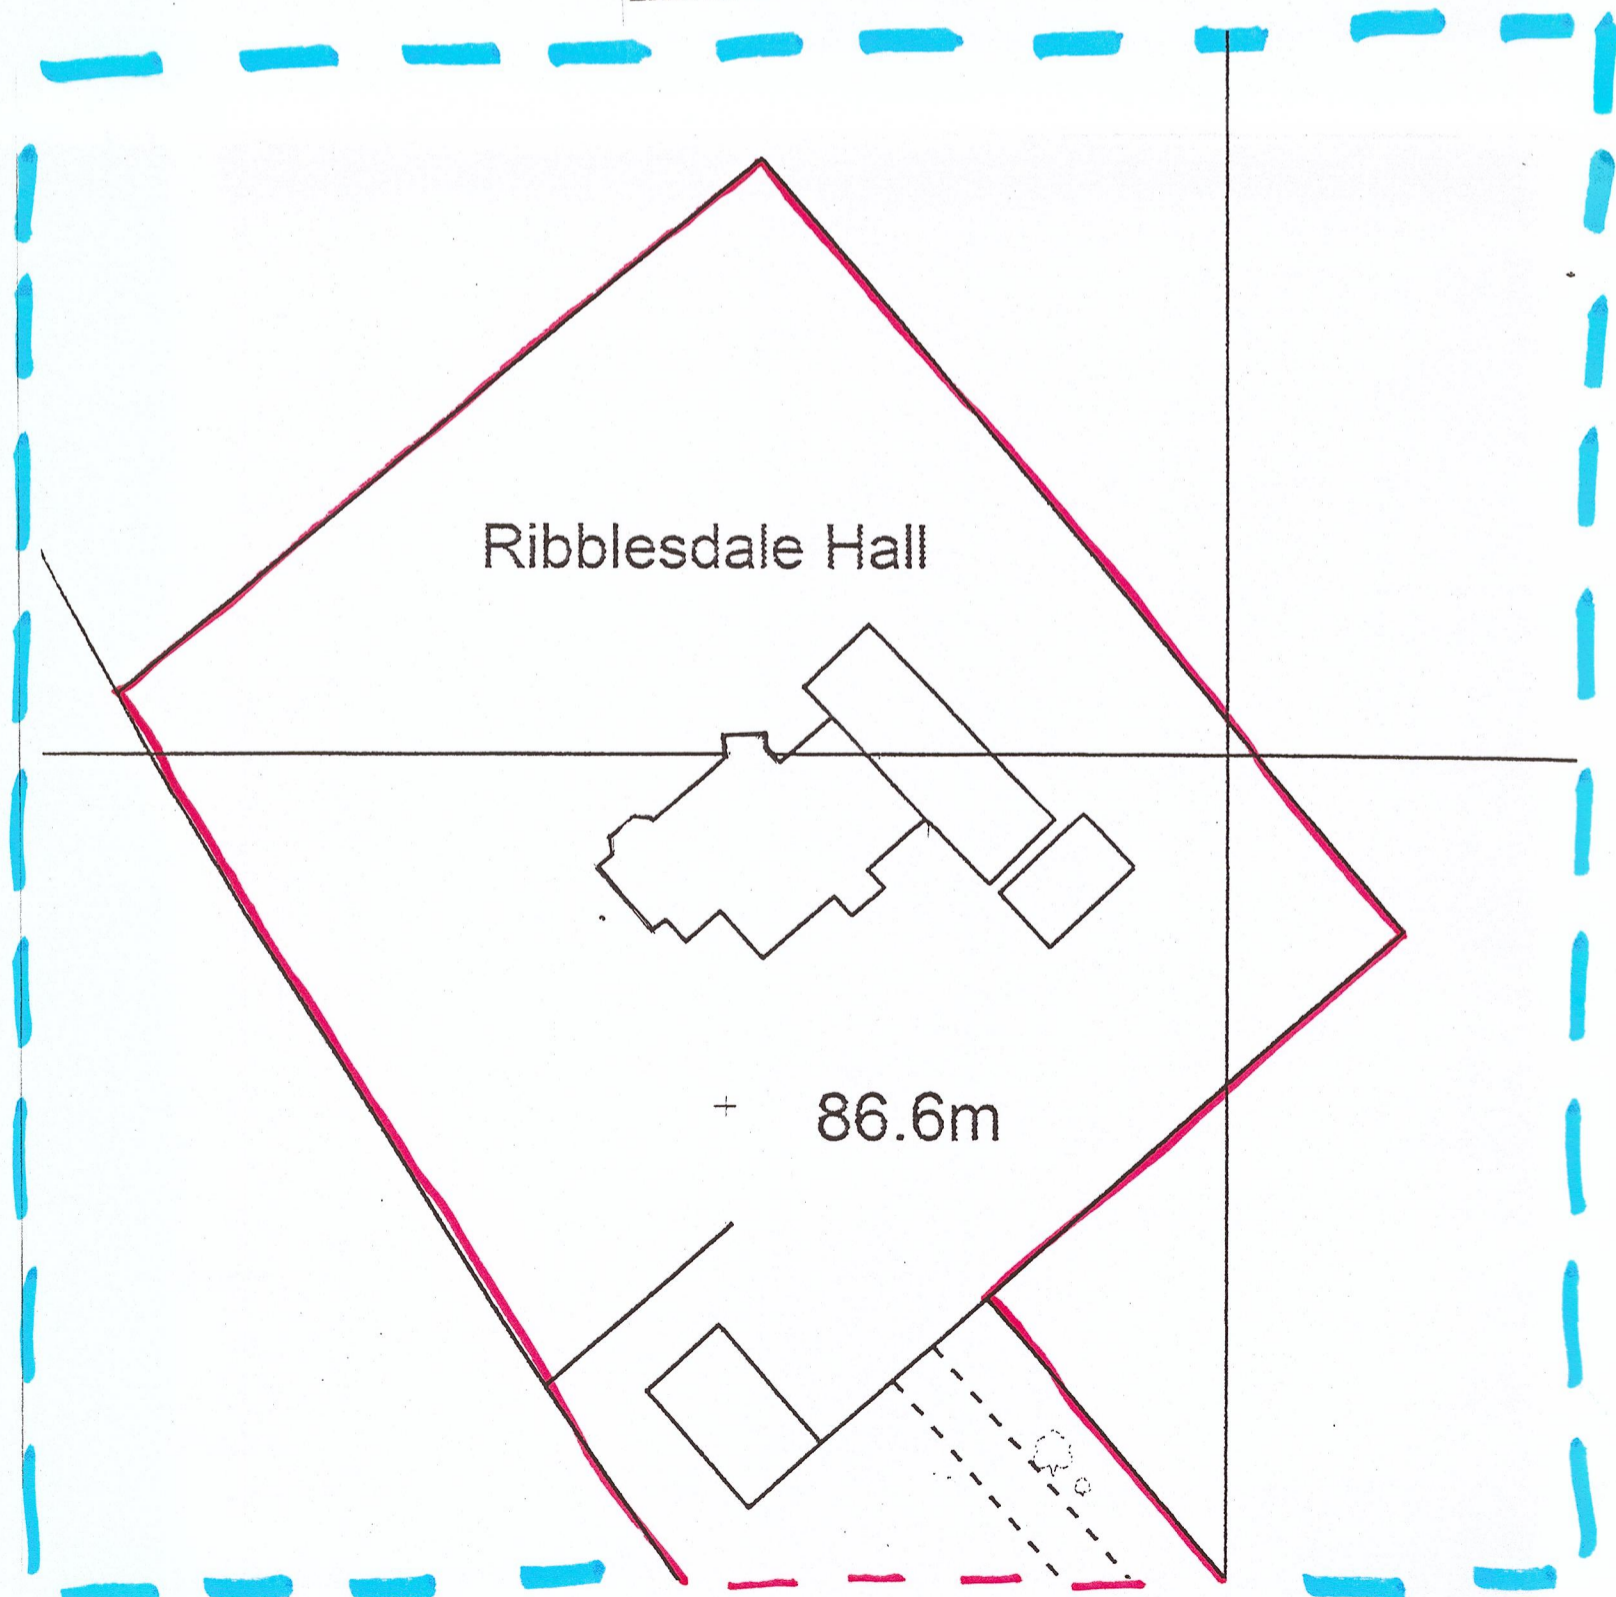

BLOCK PLAN - 1:500  
EXISTING



BLOCK PLAN - 1:500  
PROPOSED

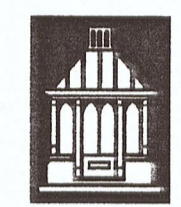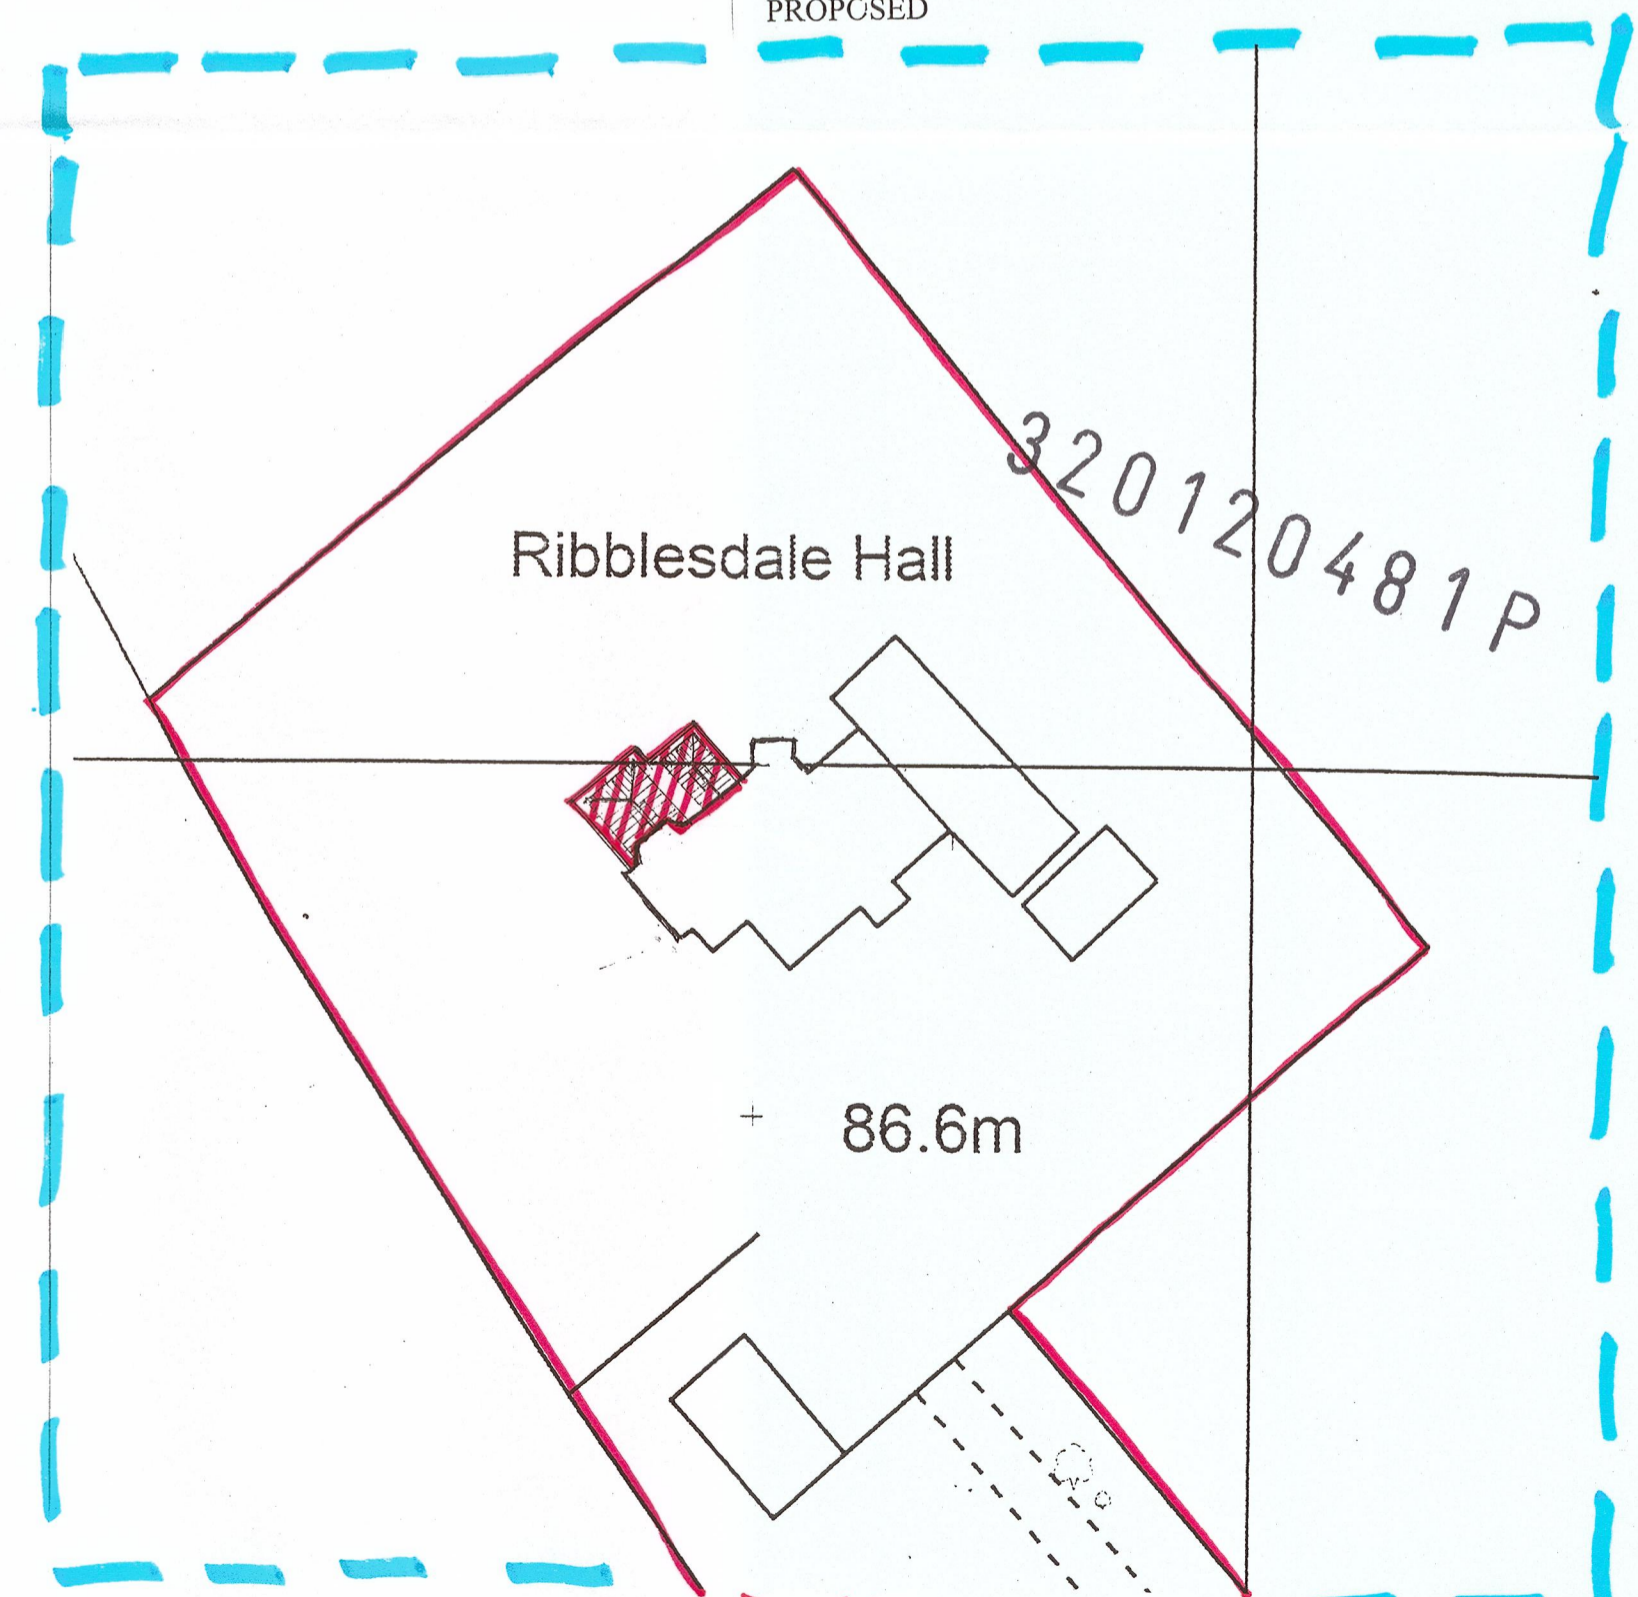

**VALE**  
GARDEN  
HOUSES  
LTD

LONDONTHORPE ROAD,  
GRANTHAM,  
LINCOLNSHIRE NG31 9SJ  
TEL: 01476 564433 FAX: 01476 578555  
E-MAIL: sales@valegardenhouses.com

NOTE

BASEWORKS ARE TO BE SET OUT  
ONLY TO FOUNDATION DRAWINGS.  
CONTRACTORS AND ERECTORS  
MUST VERIFY ALL DIMENSIONS ON  
SITE BEFORE WORK COMMENCES.

THIS DRAWING, ITS DESIGN AND  
APPLICATION TO SITE, AND ITS  
COMPONENTS REMAIN THE PROPERTY  
OF VALE GARDEN HOUSES LTD.  
AND MAY NOT BE REPRODUCED IN  
ANYWAY WITHOUT PRIOR CONSENT.

AMENDMENTS:	DATE

CLIENT:  
MR B TURNER  
RIBBLESDALE HALL  
SAWLEY ROAD  
CHATBURN  
CLITHEROE  
LANCASHIRE BB7 4LD

DATE: 15/05/2012  
DRWG NO: A2Q8614/1P

DRAWN	FILE NAME

©Crown copyright 2012  
All rights reserved  
VGH Licence Number 100045381