
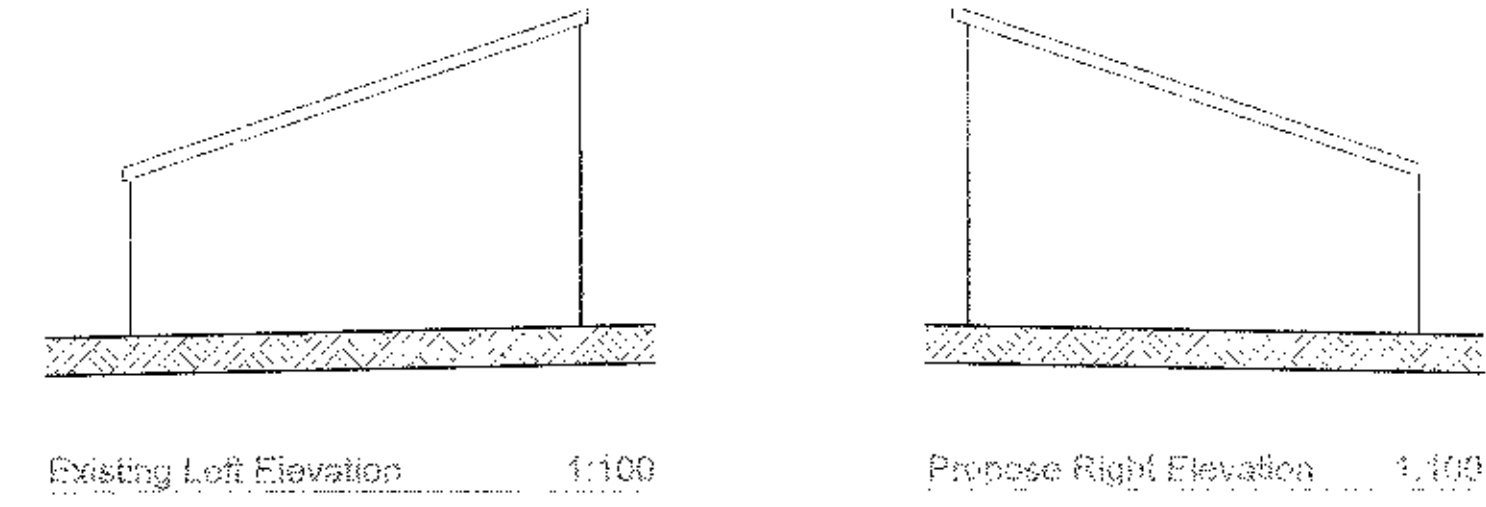


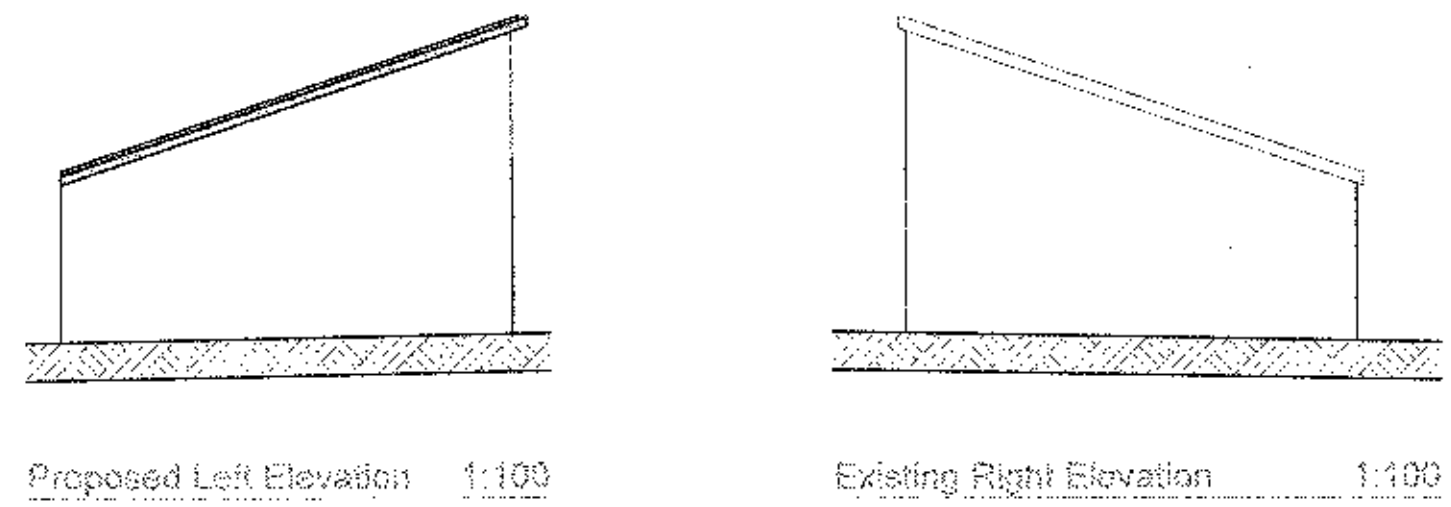





Notes:

All dimensions or levels shown on drawing are subject to detailed setting out and checking on site. Any discrepancies should be notified to the designer or project surveyor.

Only figured dimensions to be used subject to the above. No scaling off the drawing should be undertaken.

The information contained on the drawing must only be used at the named location.



The location of any services indicated on this drawing are approximate only and all must be checked on site by the main contractor before commencing works.

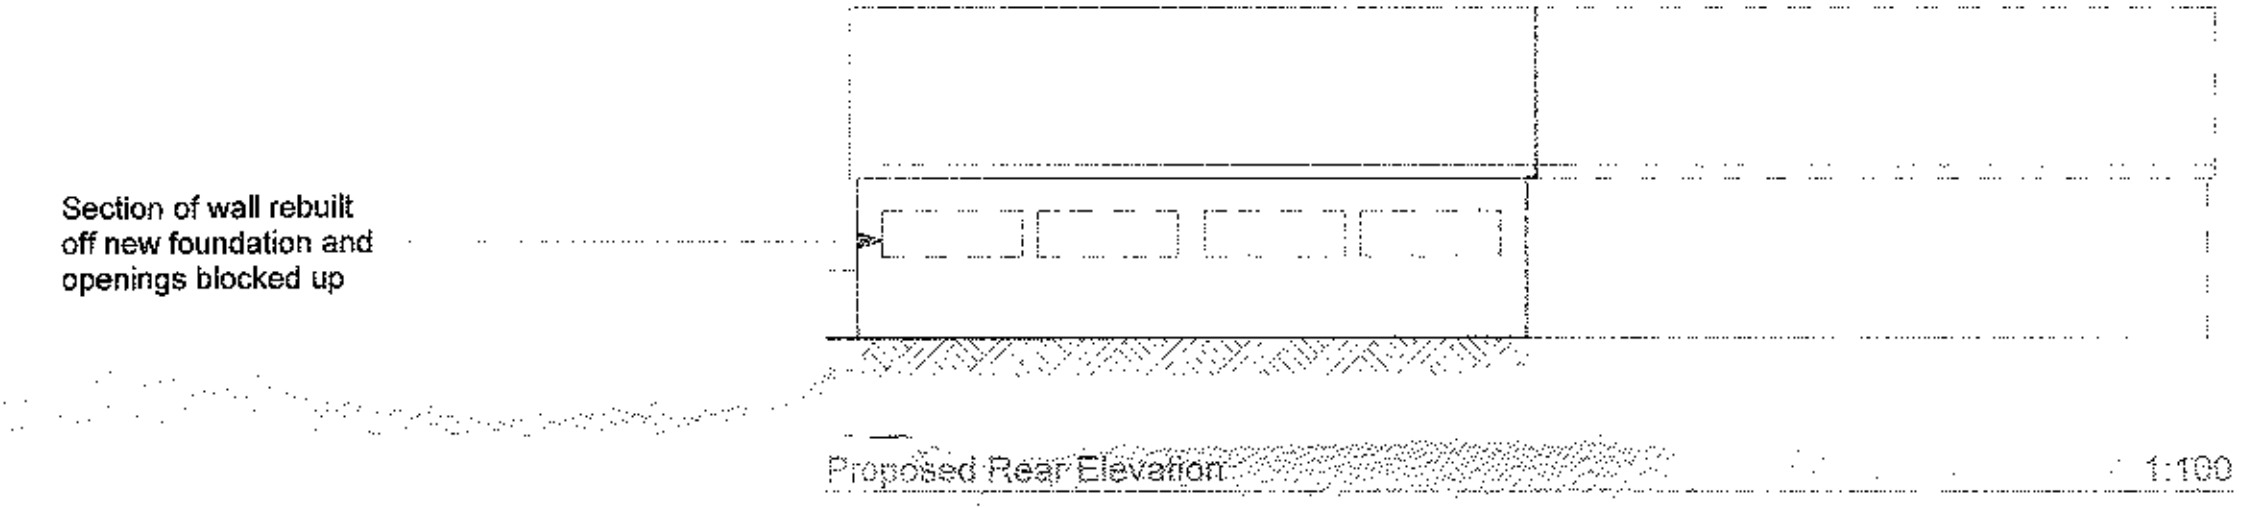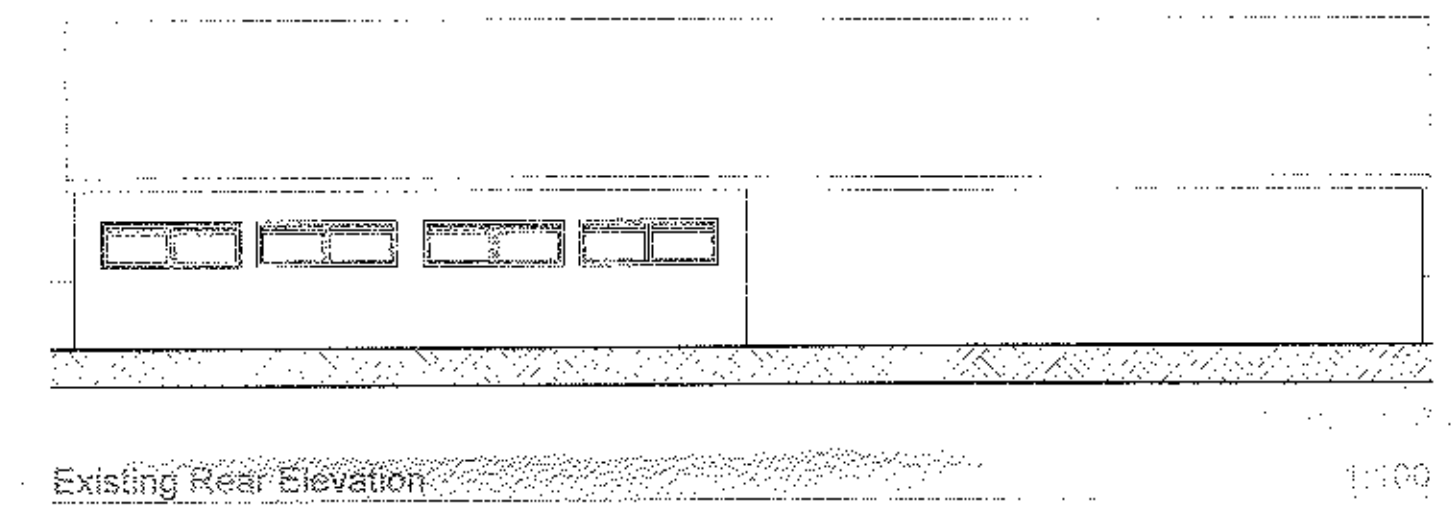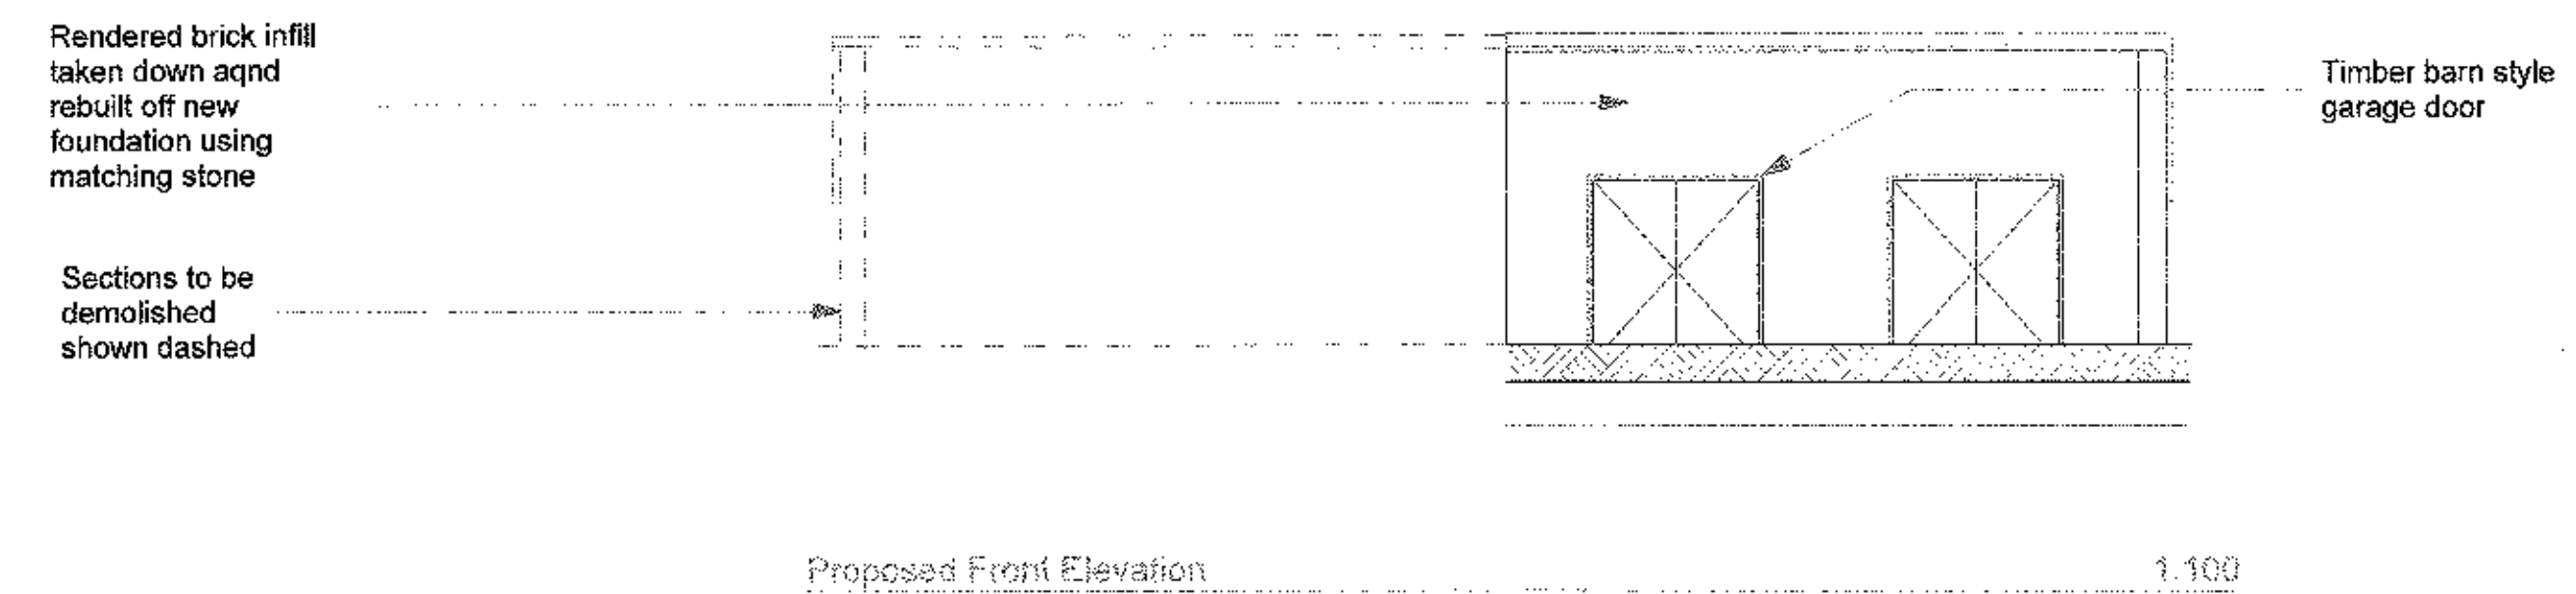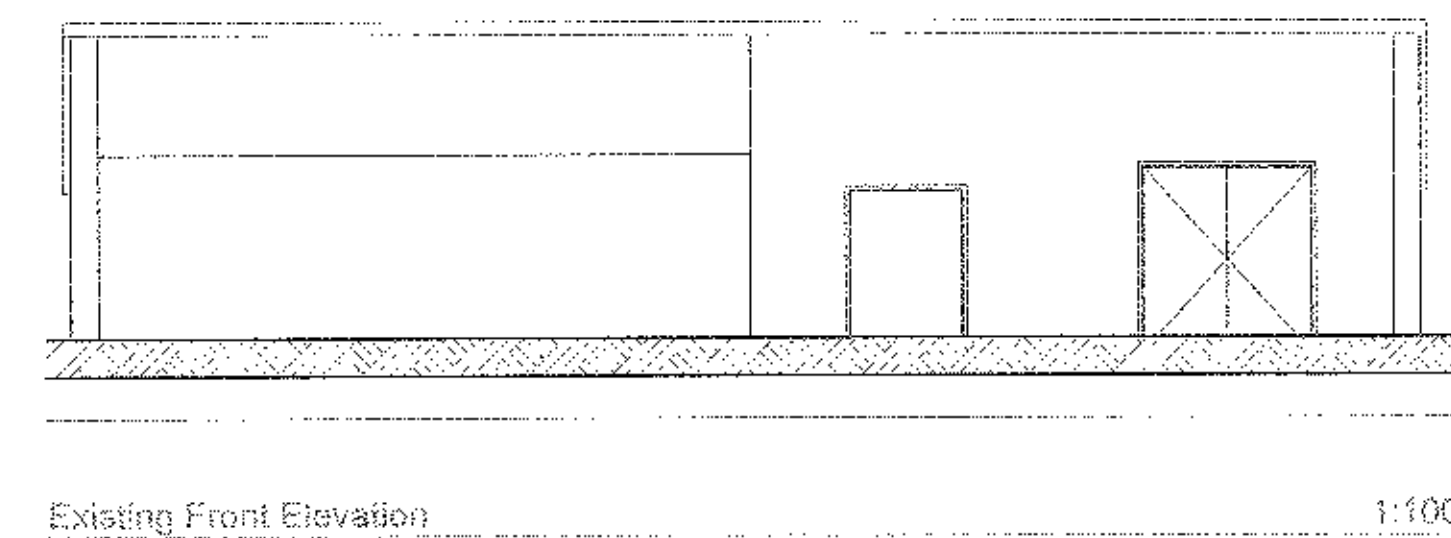

320120590P

THIS DRAWING HAS BEEN
PREPARED FOR PLANNING
APPLICATION PURPOSES
ONLY

320120589P

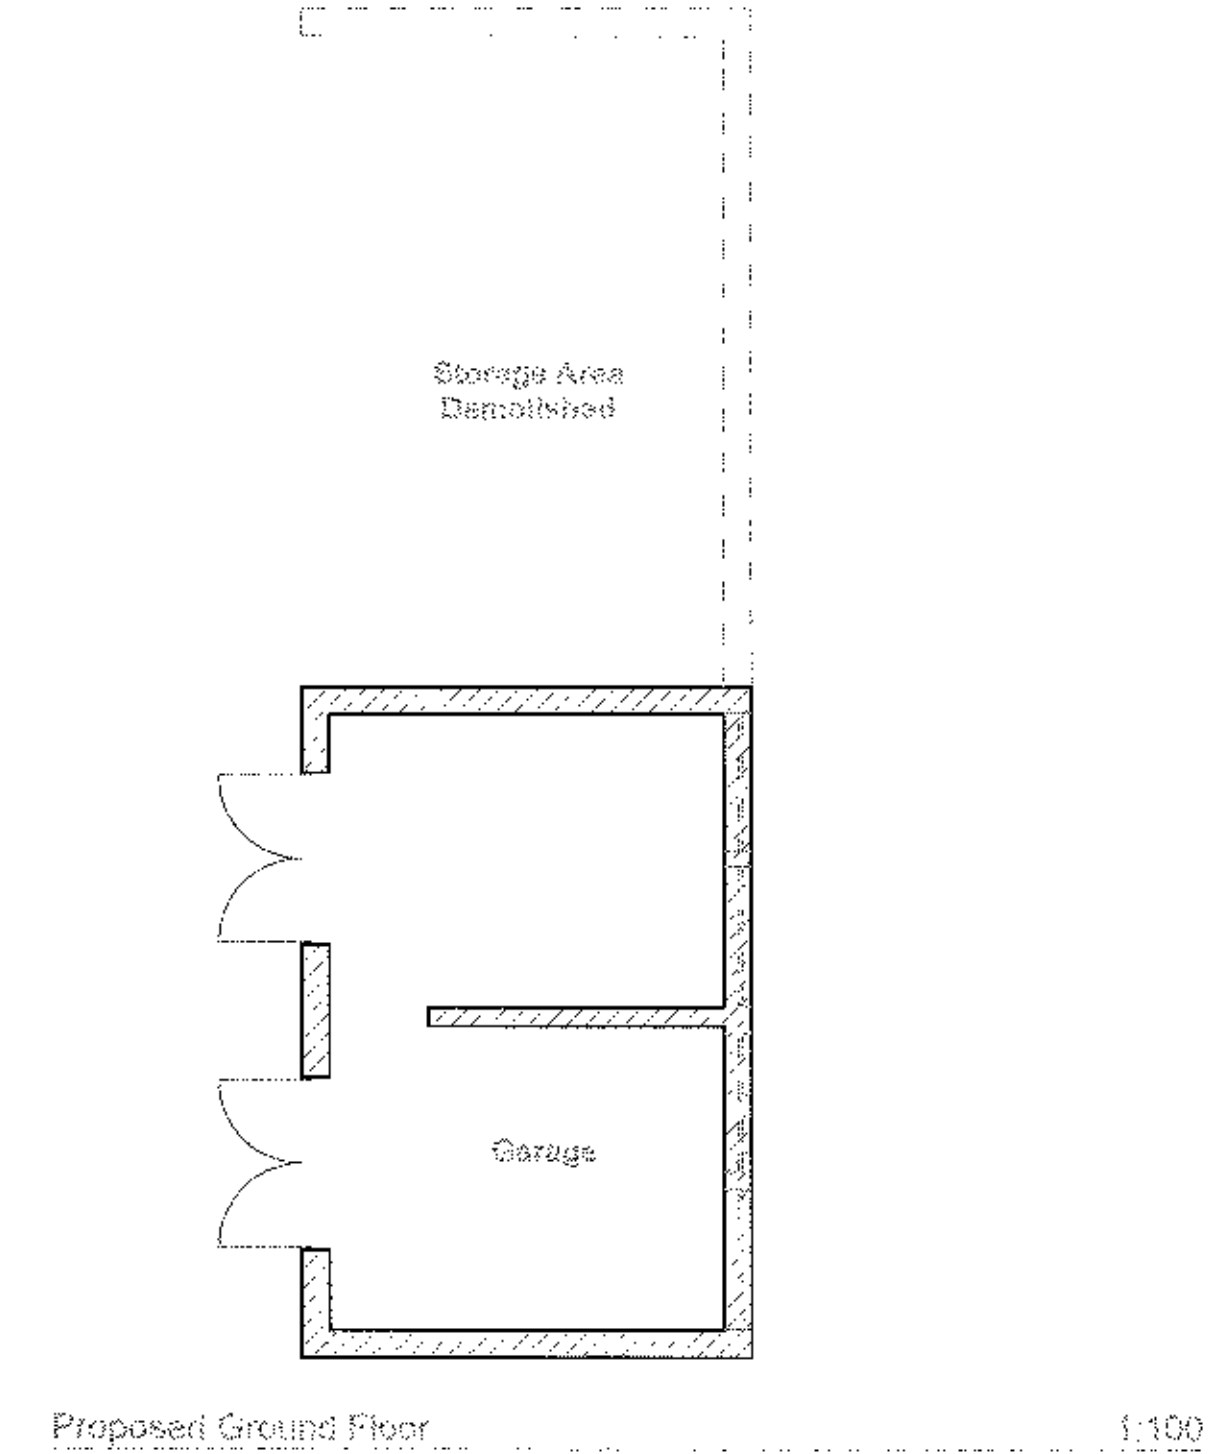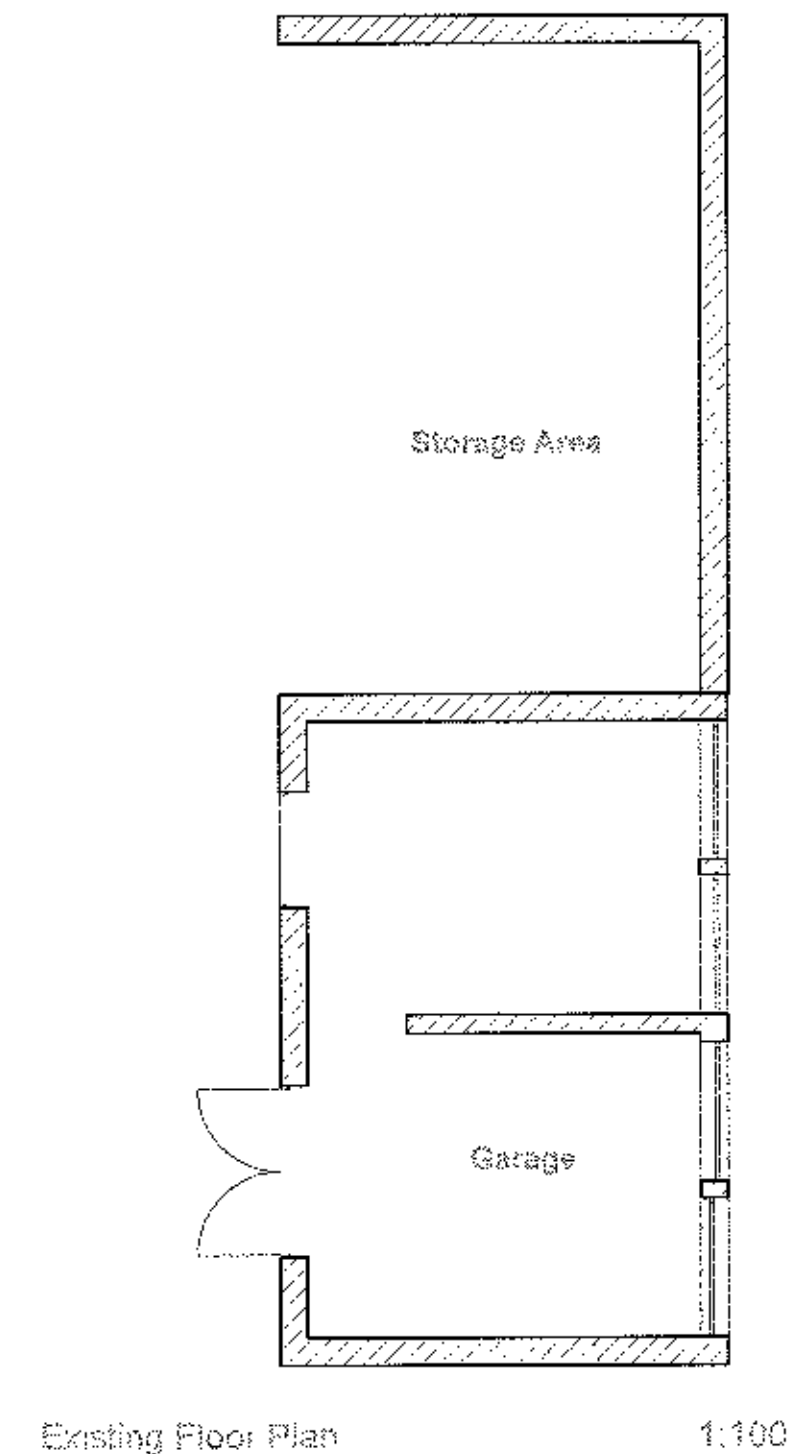

rev	date	description

ANDERTON GABLES
CHARTERED BUILDING SURVEYORS
& PROJECT CONSULTANTS

6 Windley Street, Preston PR1 2AA
Tel: 01772 403800
Email: info@andertongables.co.uk

AMENDED PLANS RECEIVED DATE 23-10-12	Client: Mr & Mrs Kay
	Project Location: Greengate Farm Hurst Green Chithurst

Drawing:
Garage Drawings

Drawing Status:
PLANNING APPLICATION

Drawn By: GL	CAD Ref:	
Checked By: ..	CON Ref:	
Scale: 1/100	Drawing No: AG6377/05	Rev:
Drawing:	Date:	