






Notes:

All dimensions or levels shown on drawing are subject to detailed setting out and checking on site. Any discrepancies should be notified to the designer or project surveyor.

Only figured dimensions to be used subject to the above. No scaling off the drawing should be undertaken.

The information contained on the drawing must only be used at the named location.

The location of any services indicated on this drawing are approximate only and all must be checked on site by the main contractor before commencing works.

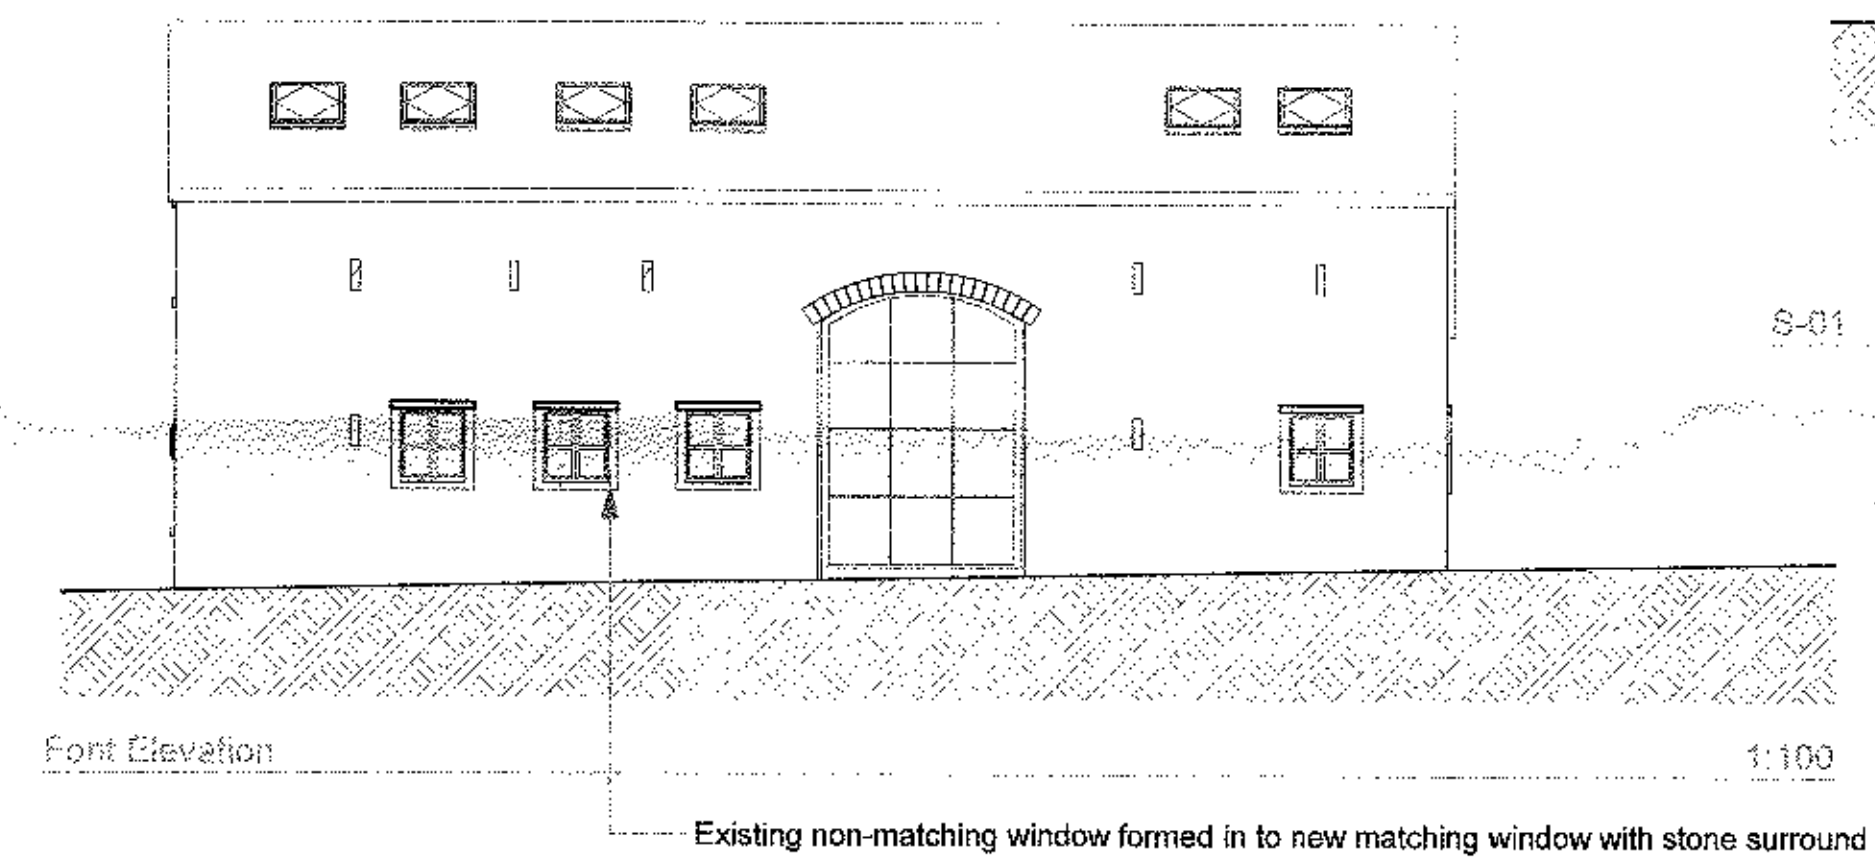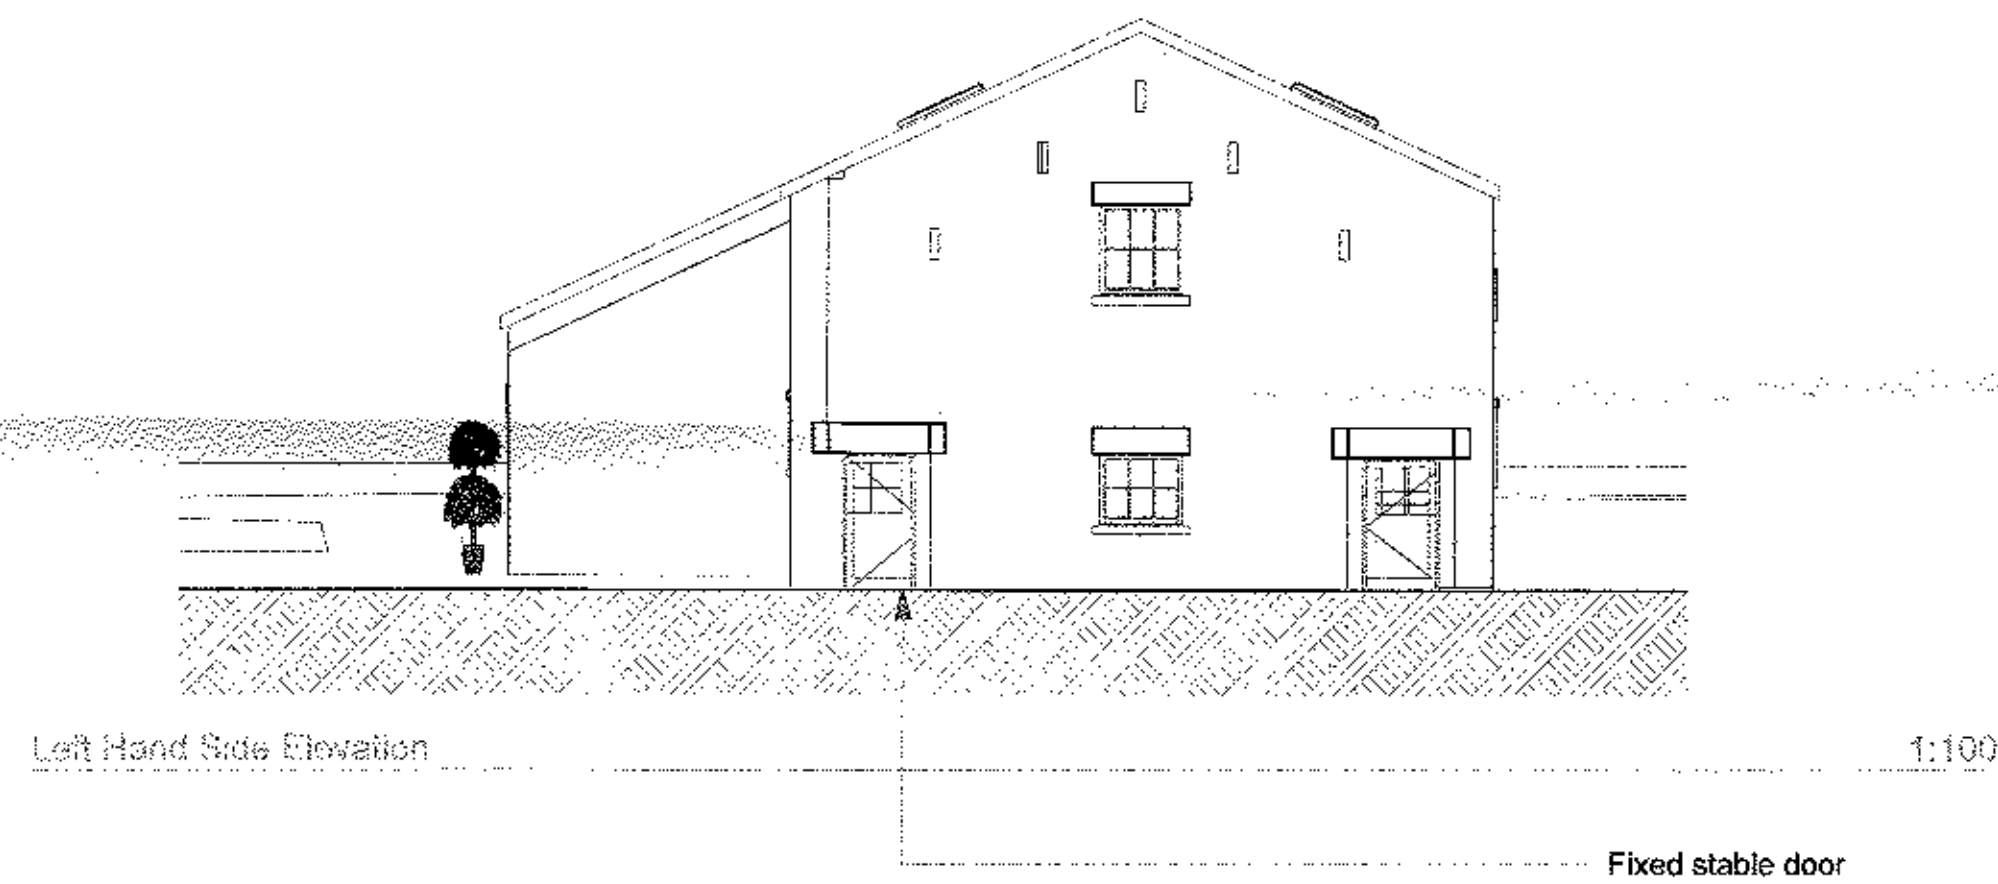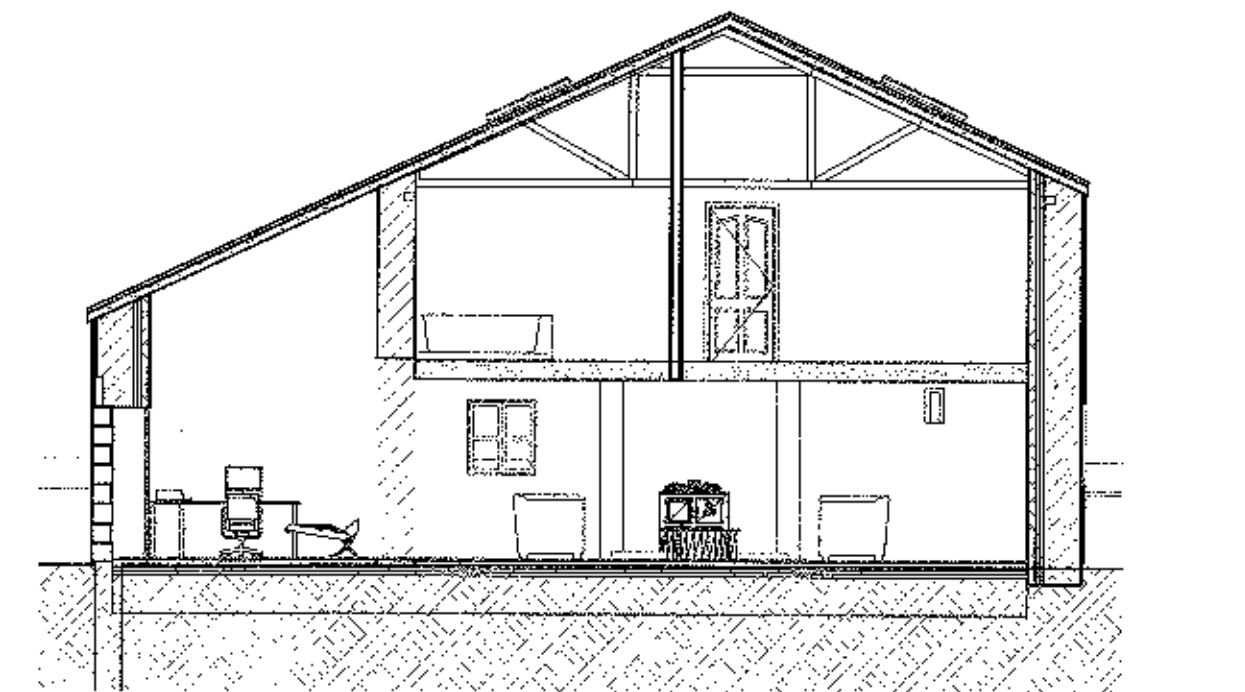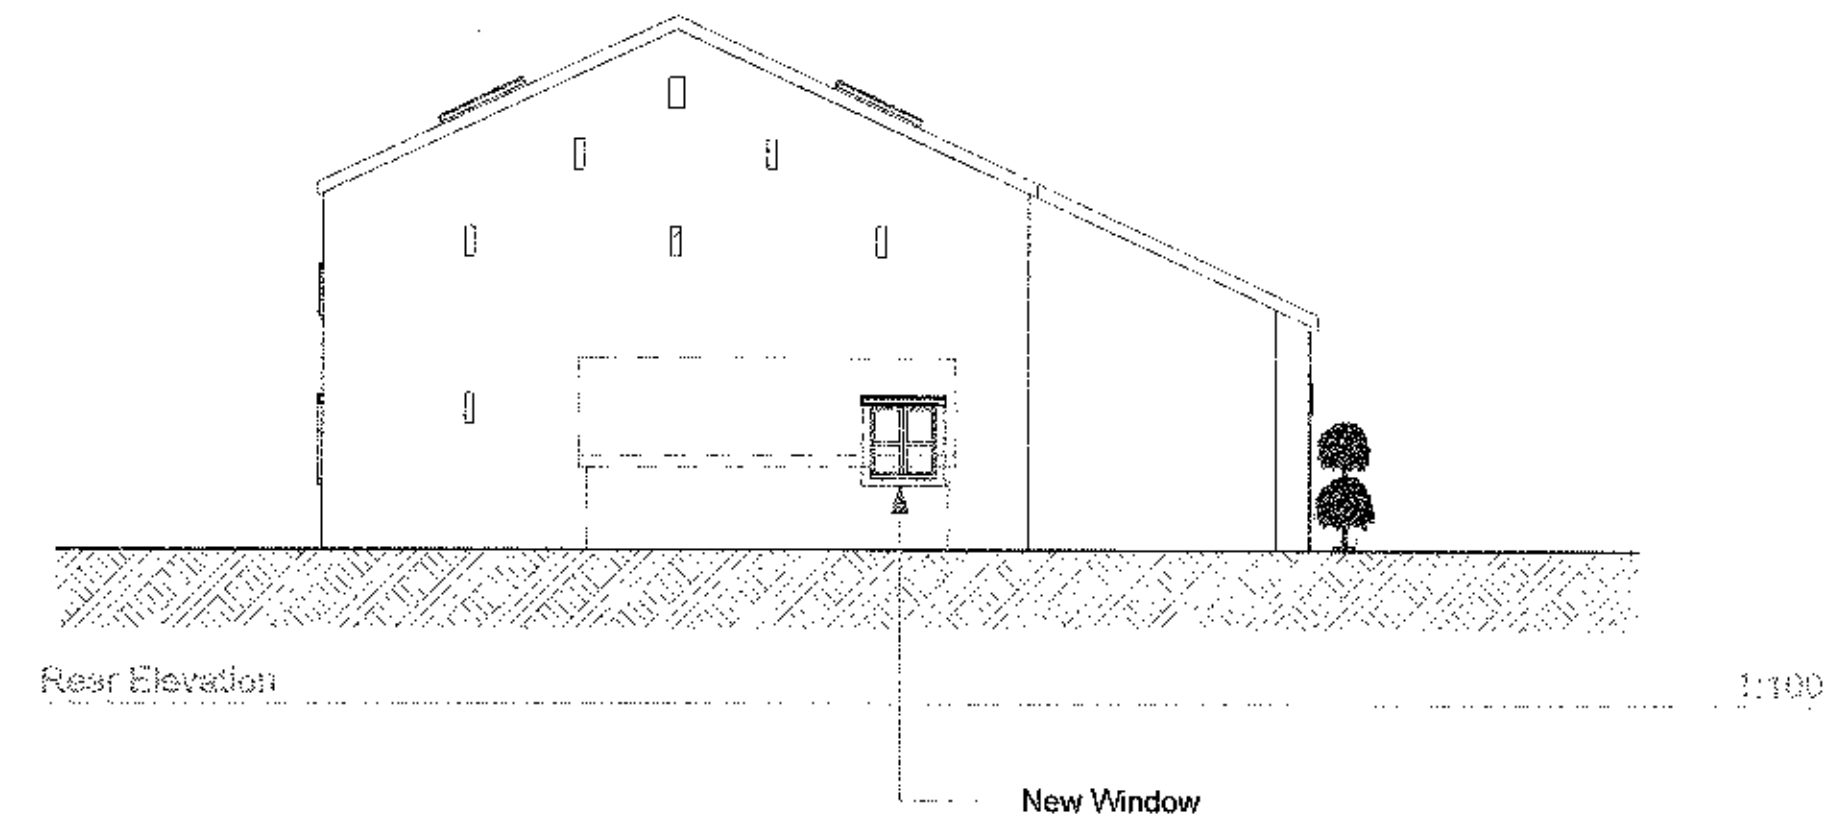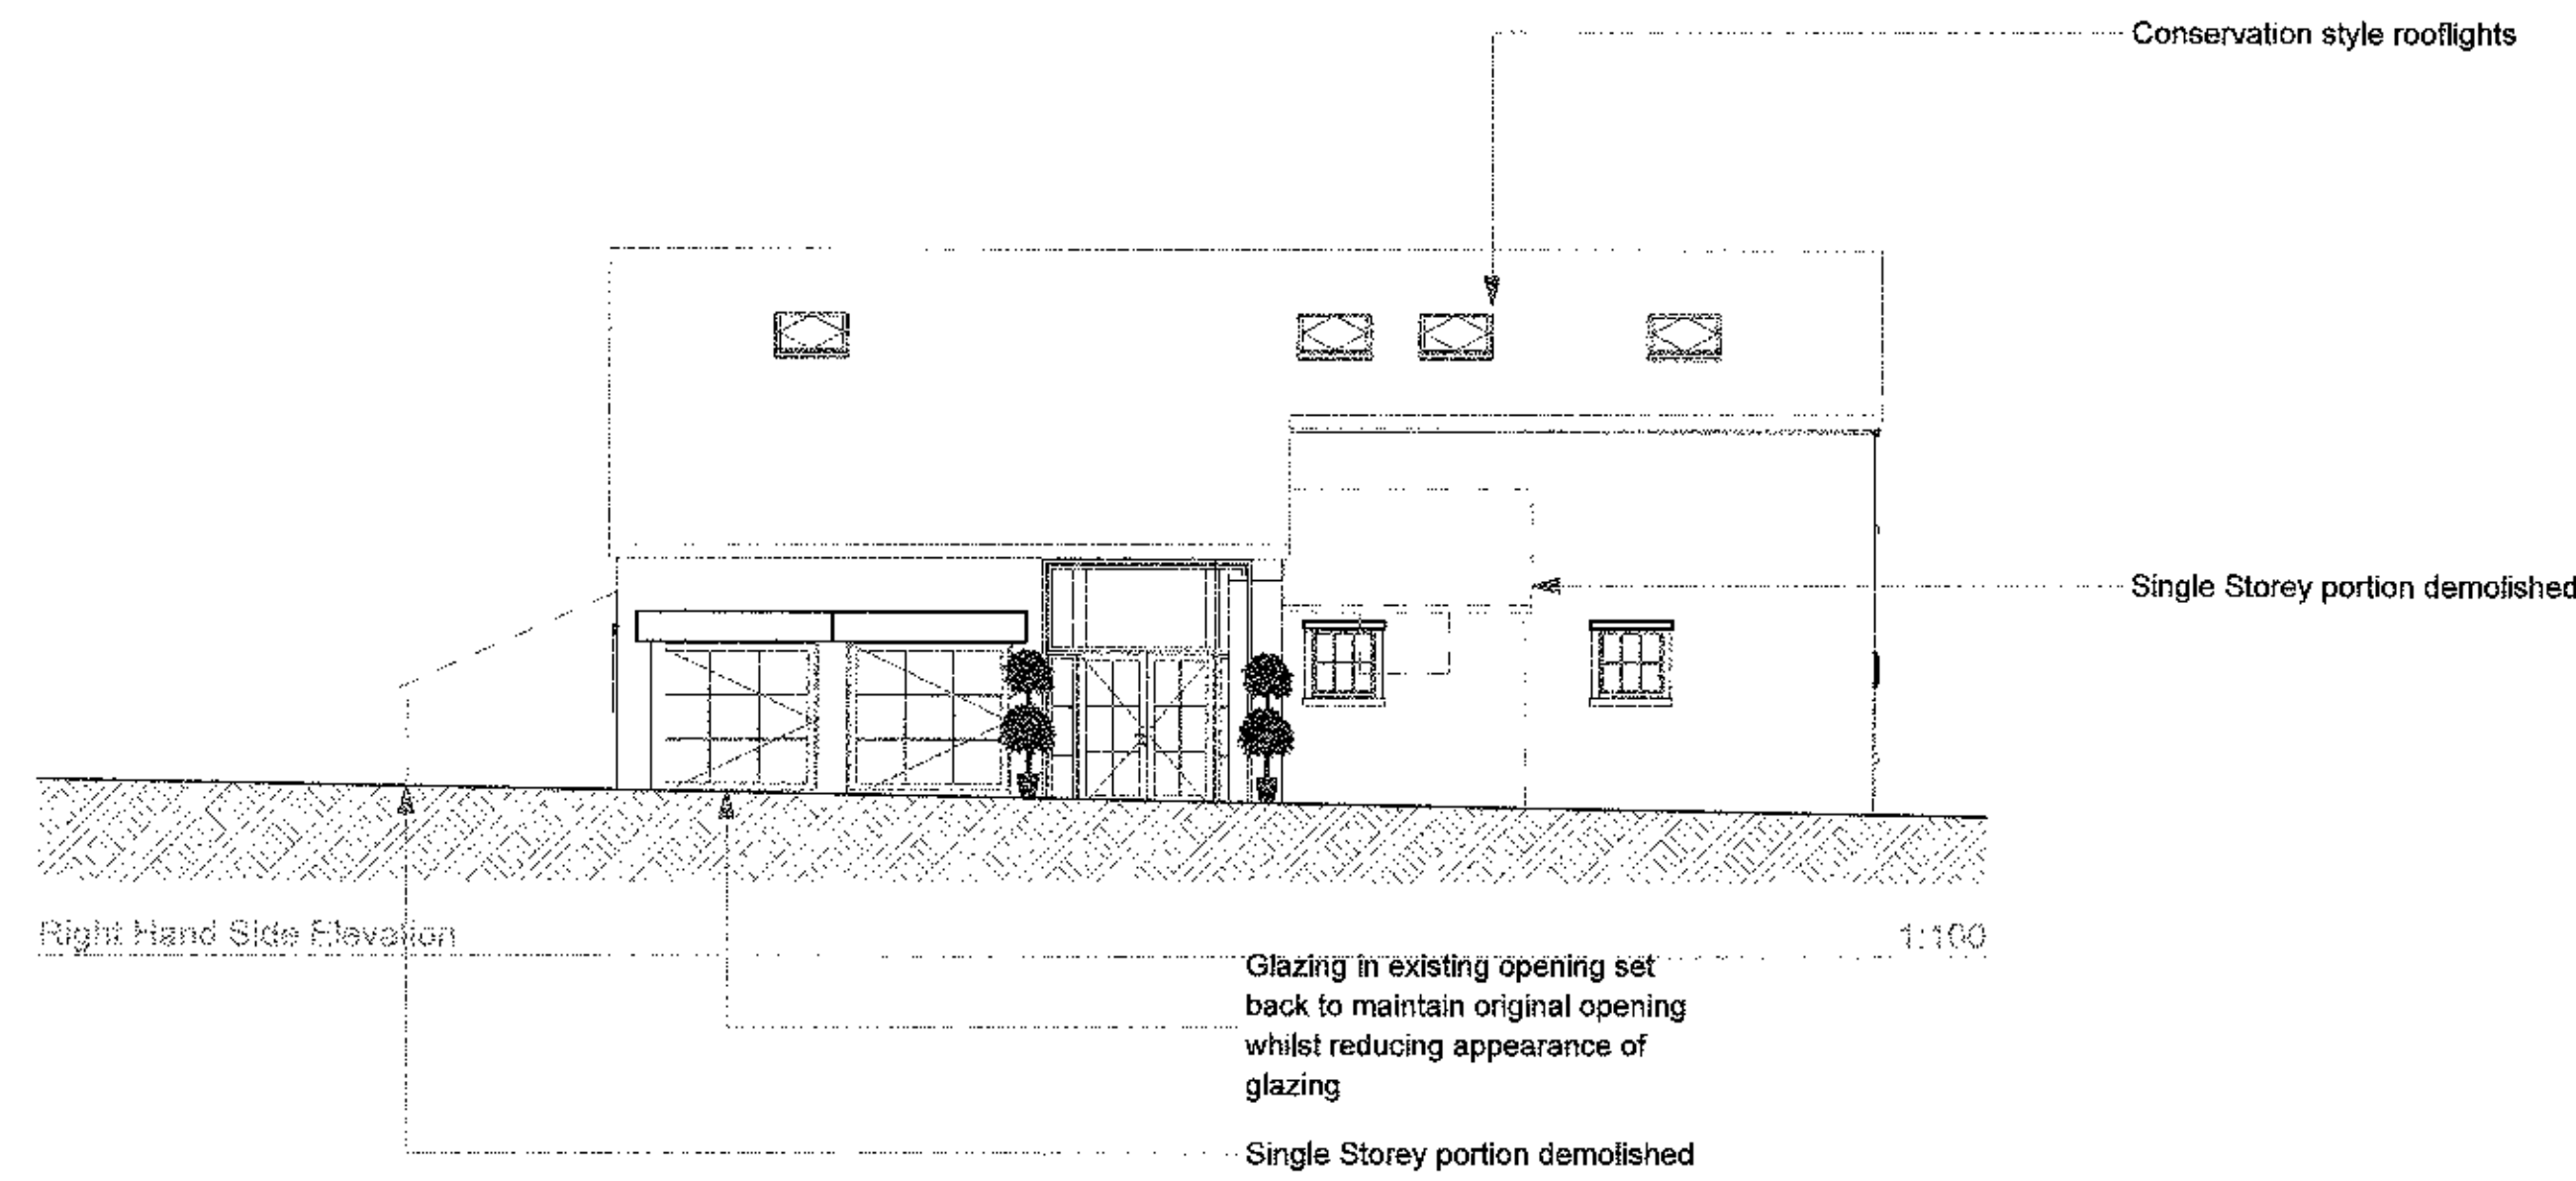

320 120 590 P

THIS DRAWING HAS BEEN PREPARED FOR PLANNING APPLICATION PURPOSES ONLY

320 120 589 P

AMENDED PLANS RECEIVED
DATE 23-10-12

| rev | date | description |
|-----|----------|---------------------|
| B | 16/05/12 | planning amendments |
| A | 18/01/12 | client amendments |

ANDERTON GABLES
CHARTERED BUILDING SURVEYORS & PROJECT CONSULTANTS

5 Wincobury Street, Preston PR1 2AA
Tel: 01772 543900
Email: info@andertongables.co.uk

Client:

Mr & Mrs Kay

Project Location:

Greengrove Farm
Hurst Green
Chiltham

Drawing:

Barn 2
Proposed Plans,
Elevations & Section

Drawing Status:

PLANNING APPLICATION

| | | | |
|-------------|-------|-------------|----------|
| Drawn By: | DM | CAD Ref: | |
| Checked By: | AW | CON Ref: | |
| Scale: | 1/100 | Drawing No: | AG637/04 |
| Drawing: | | Rev: | B |
| Date: | | | |

