



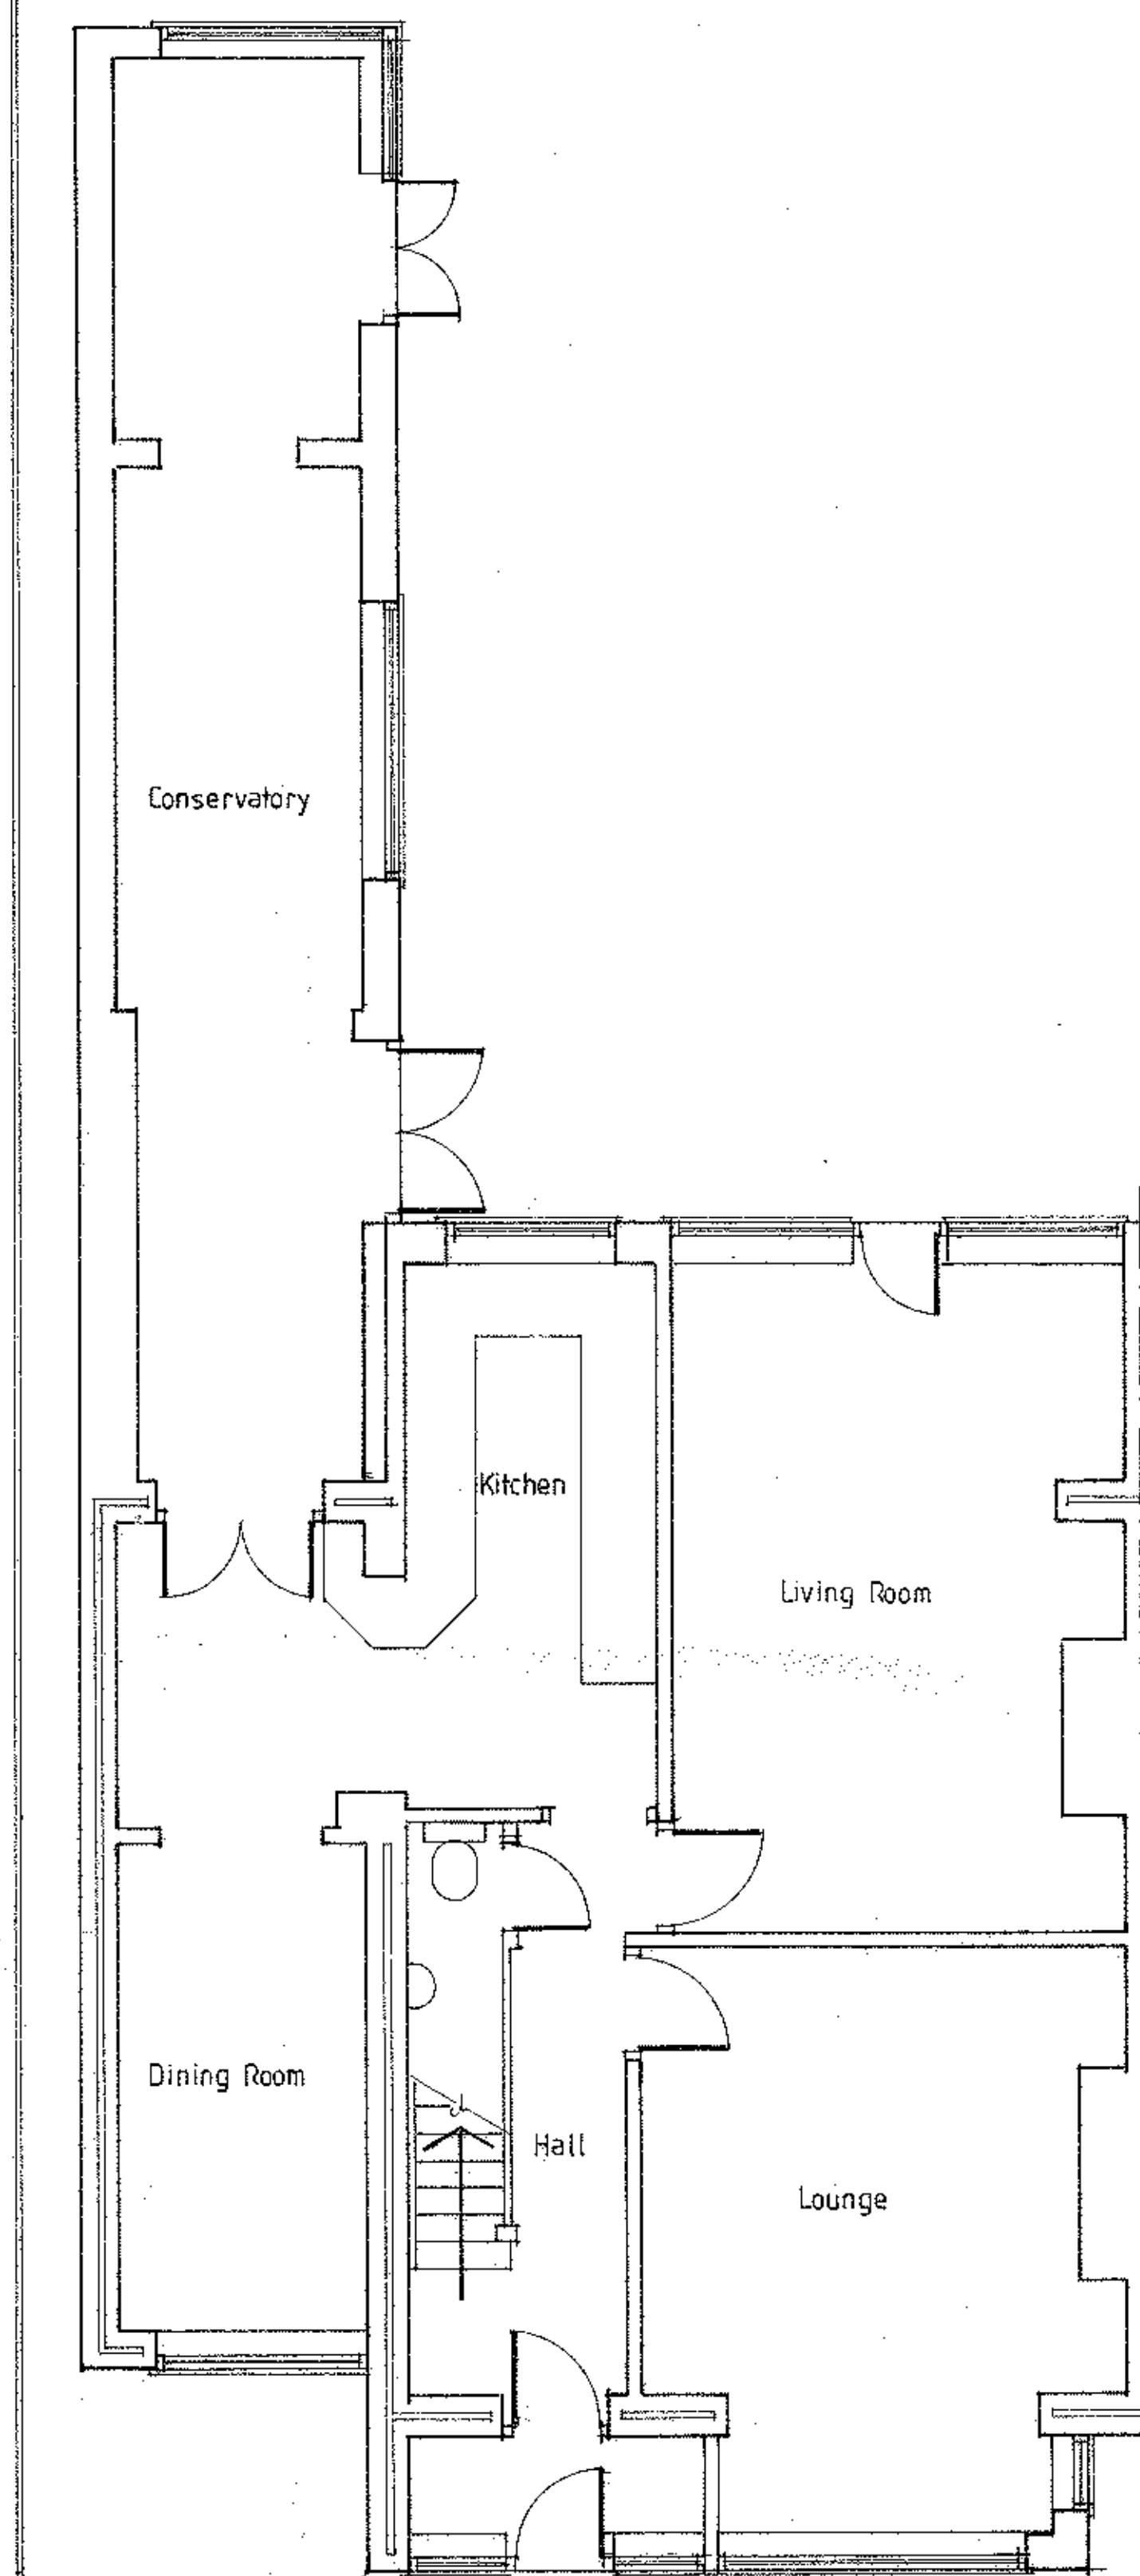


ground

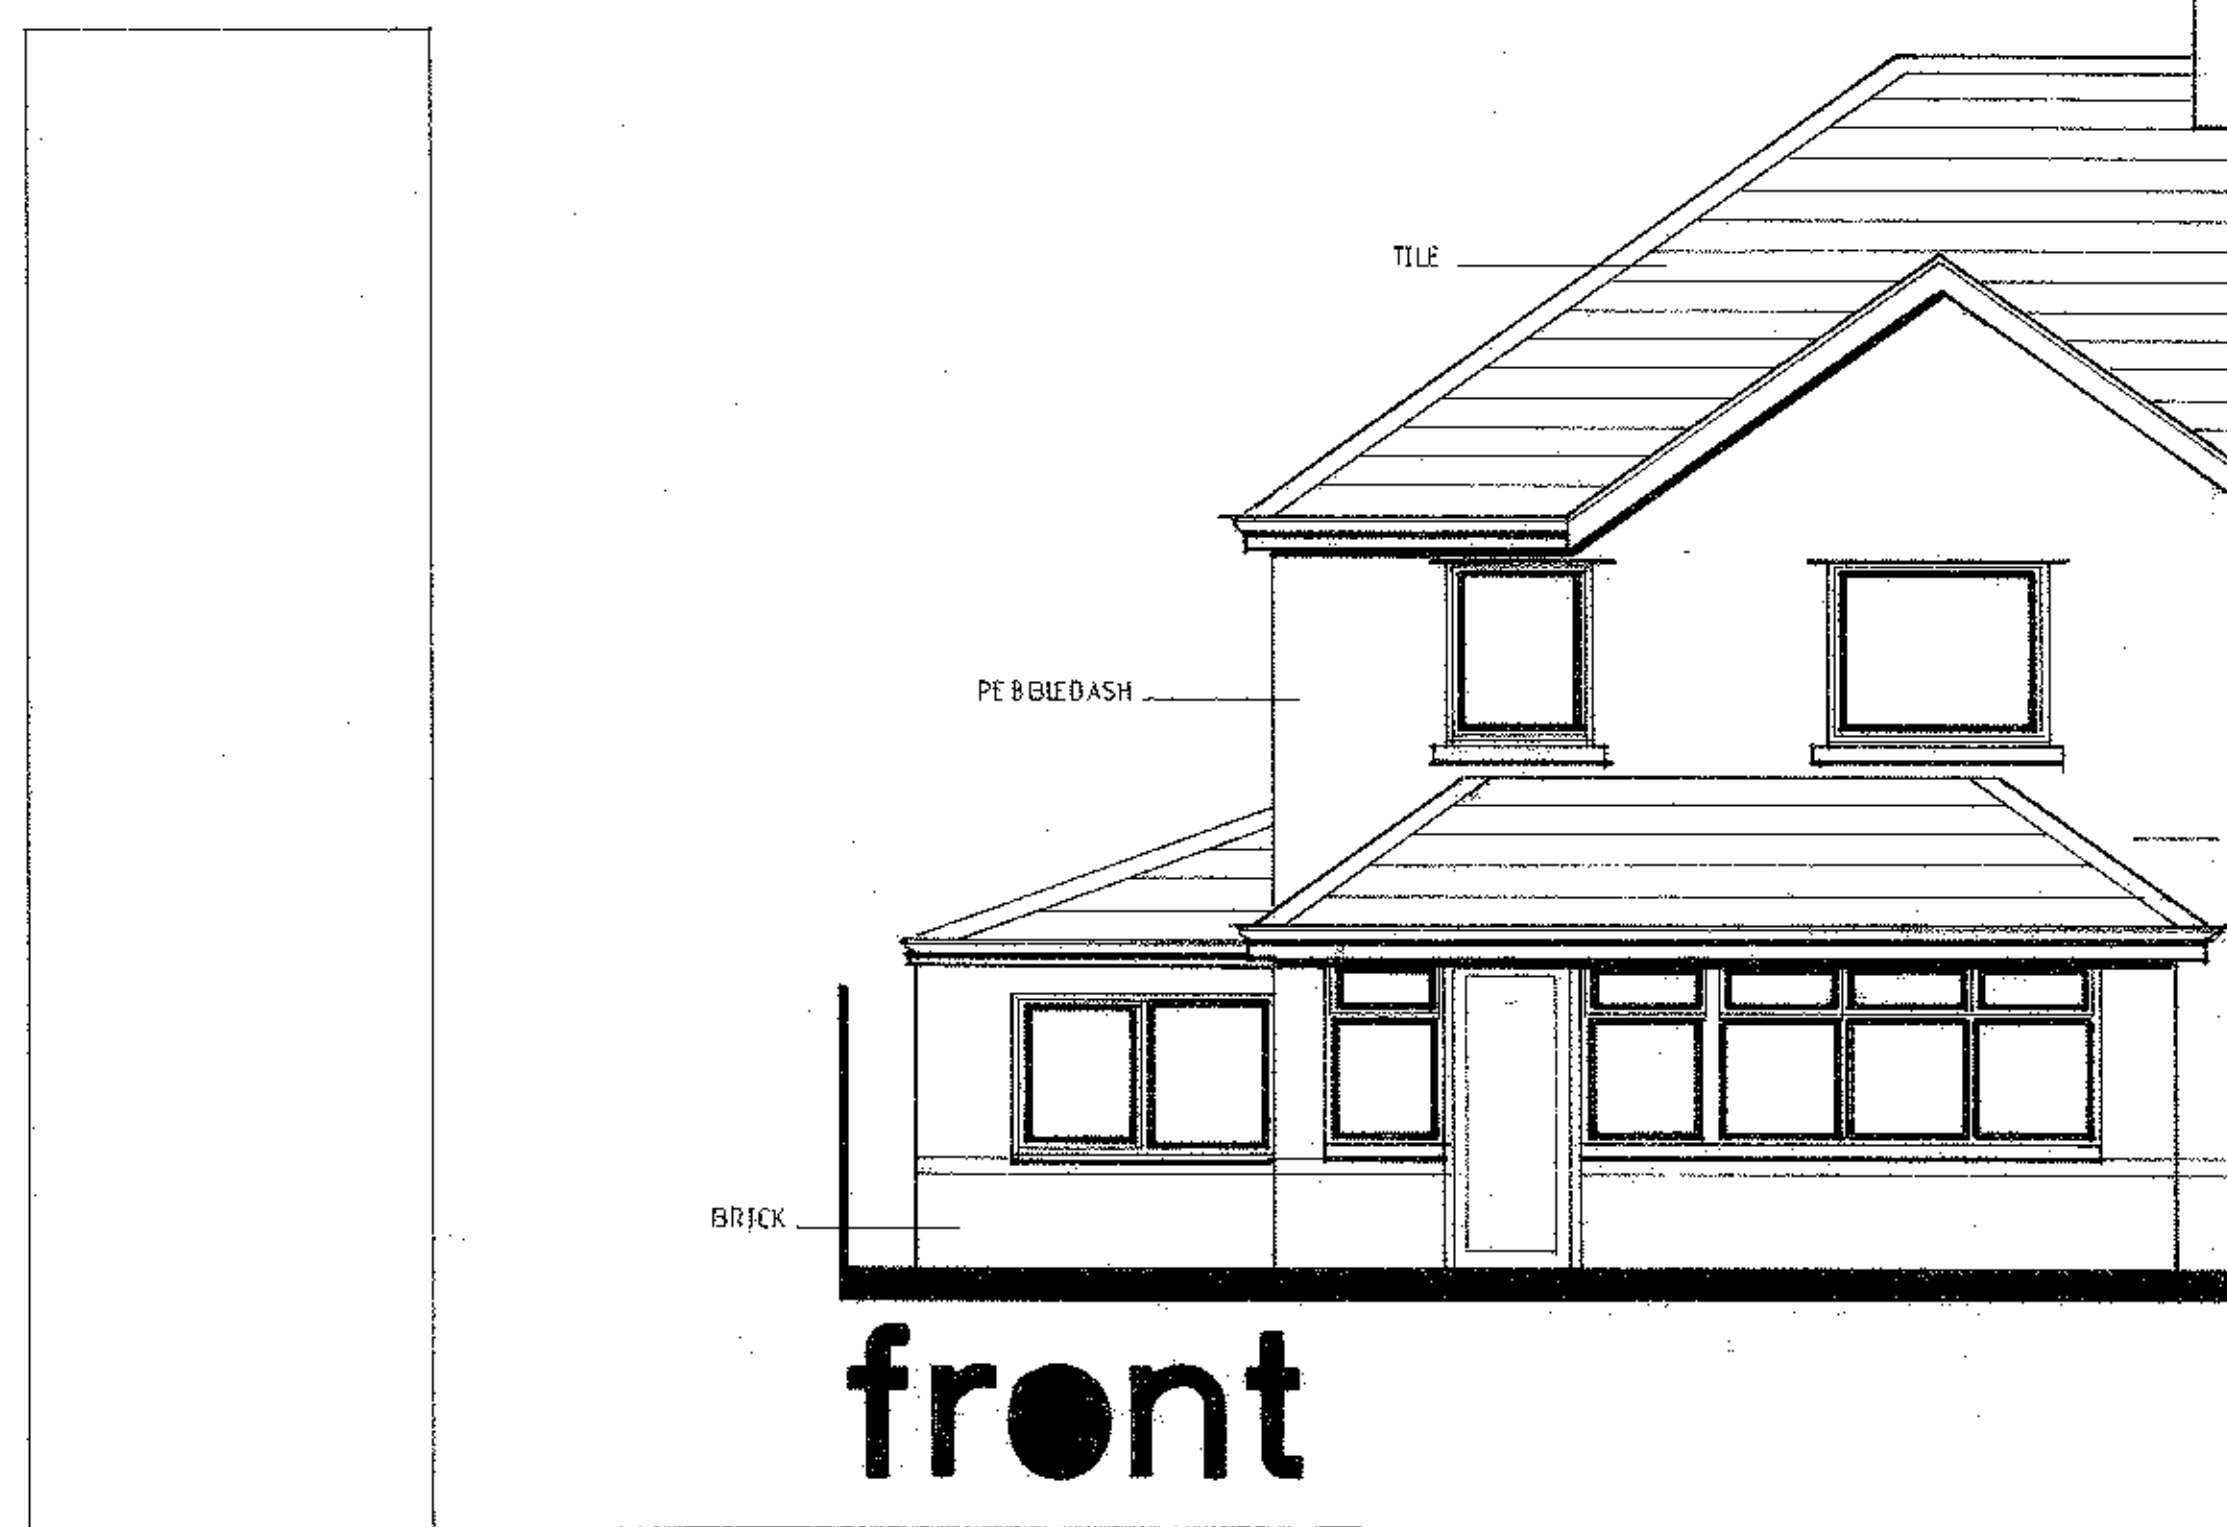


front



rear

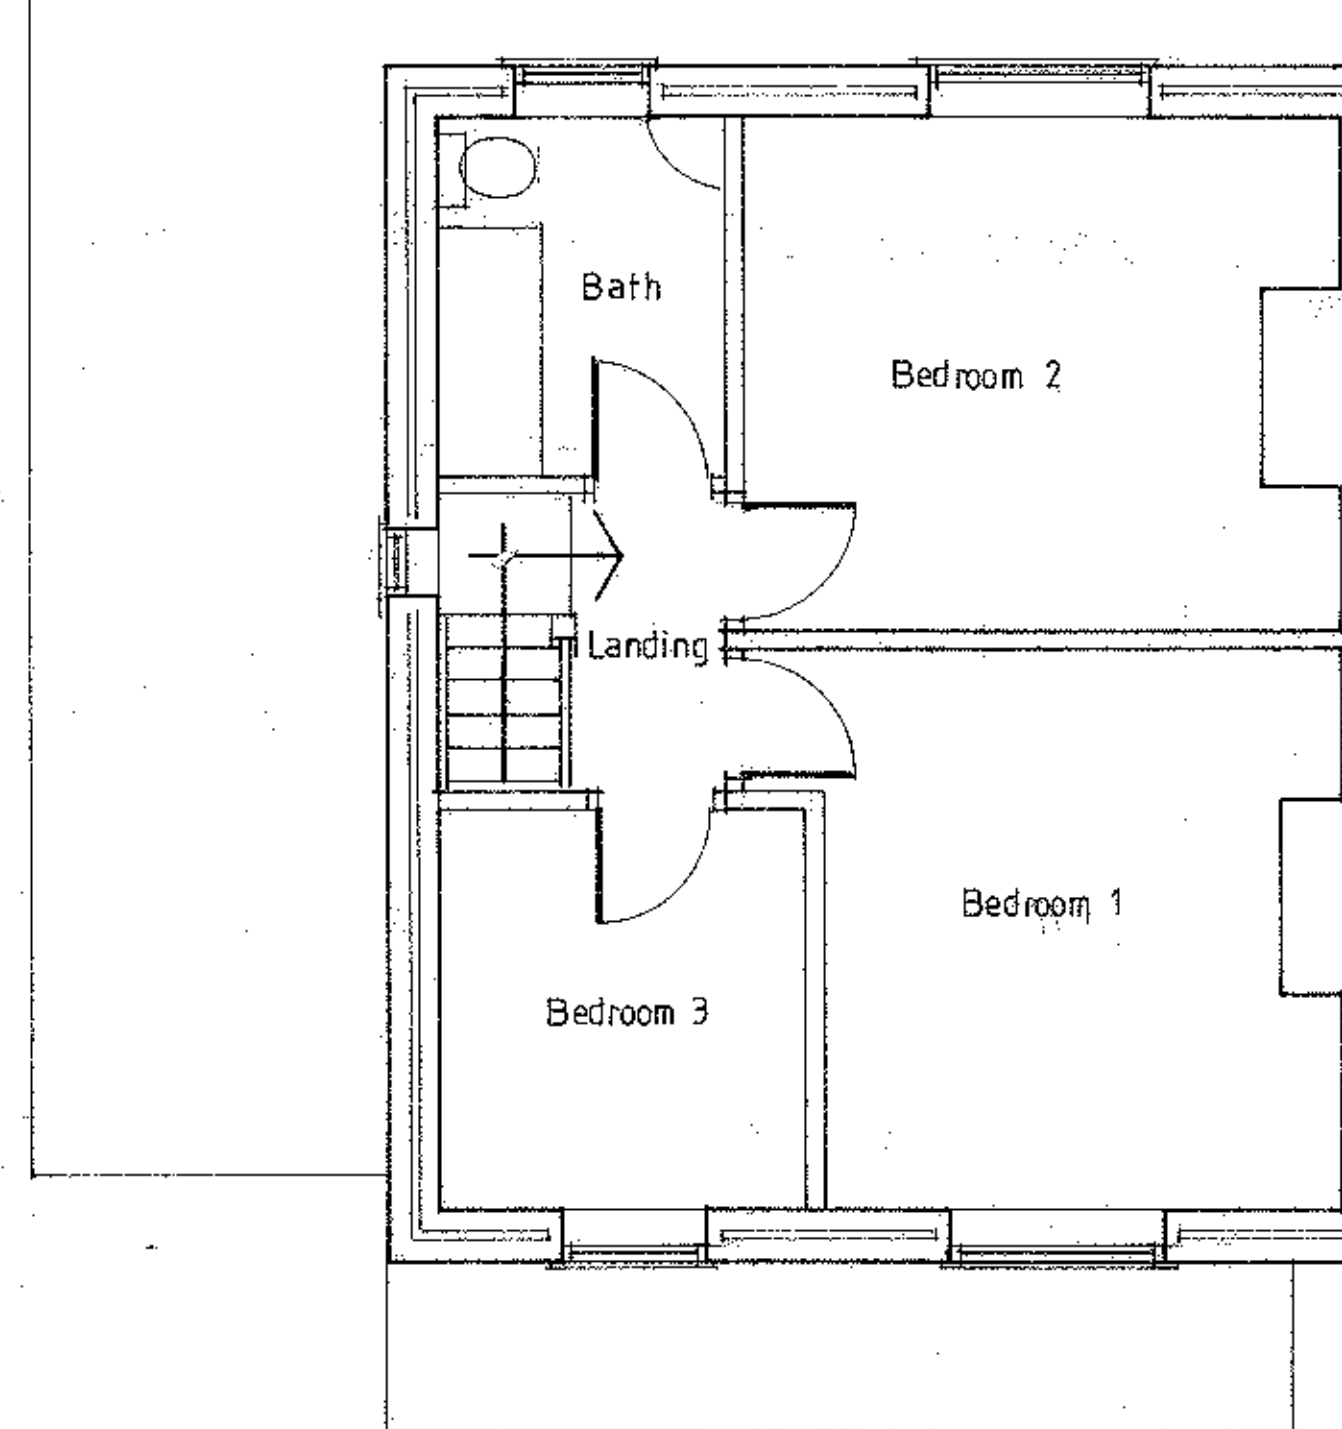

first

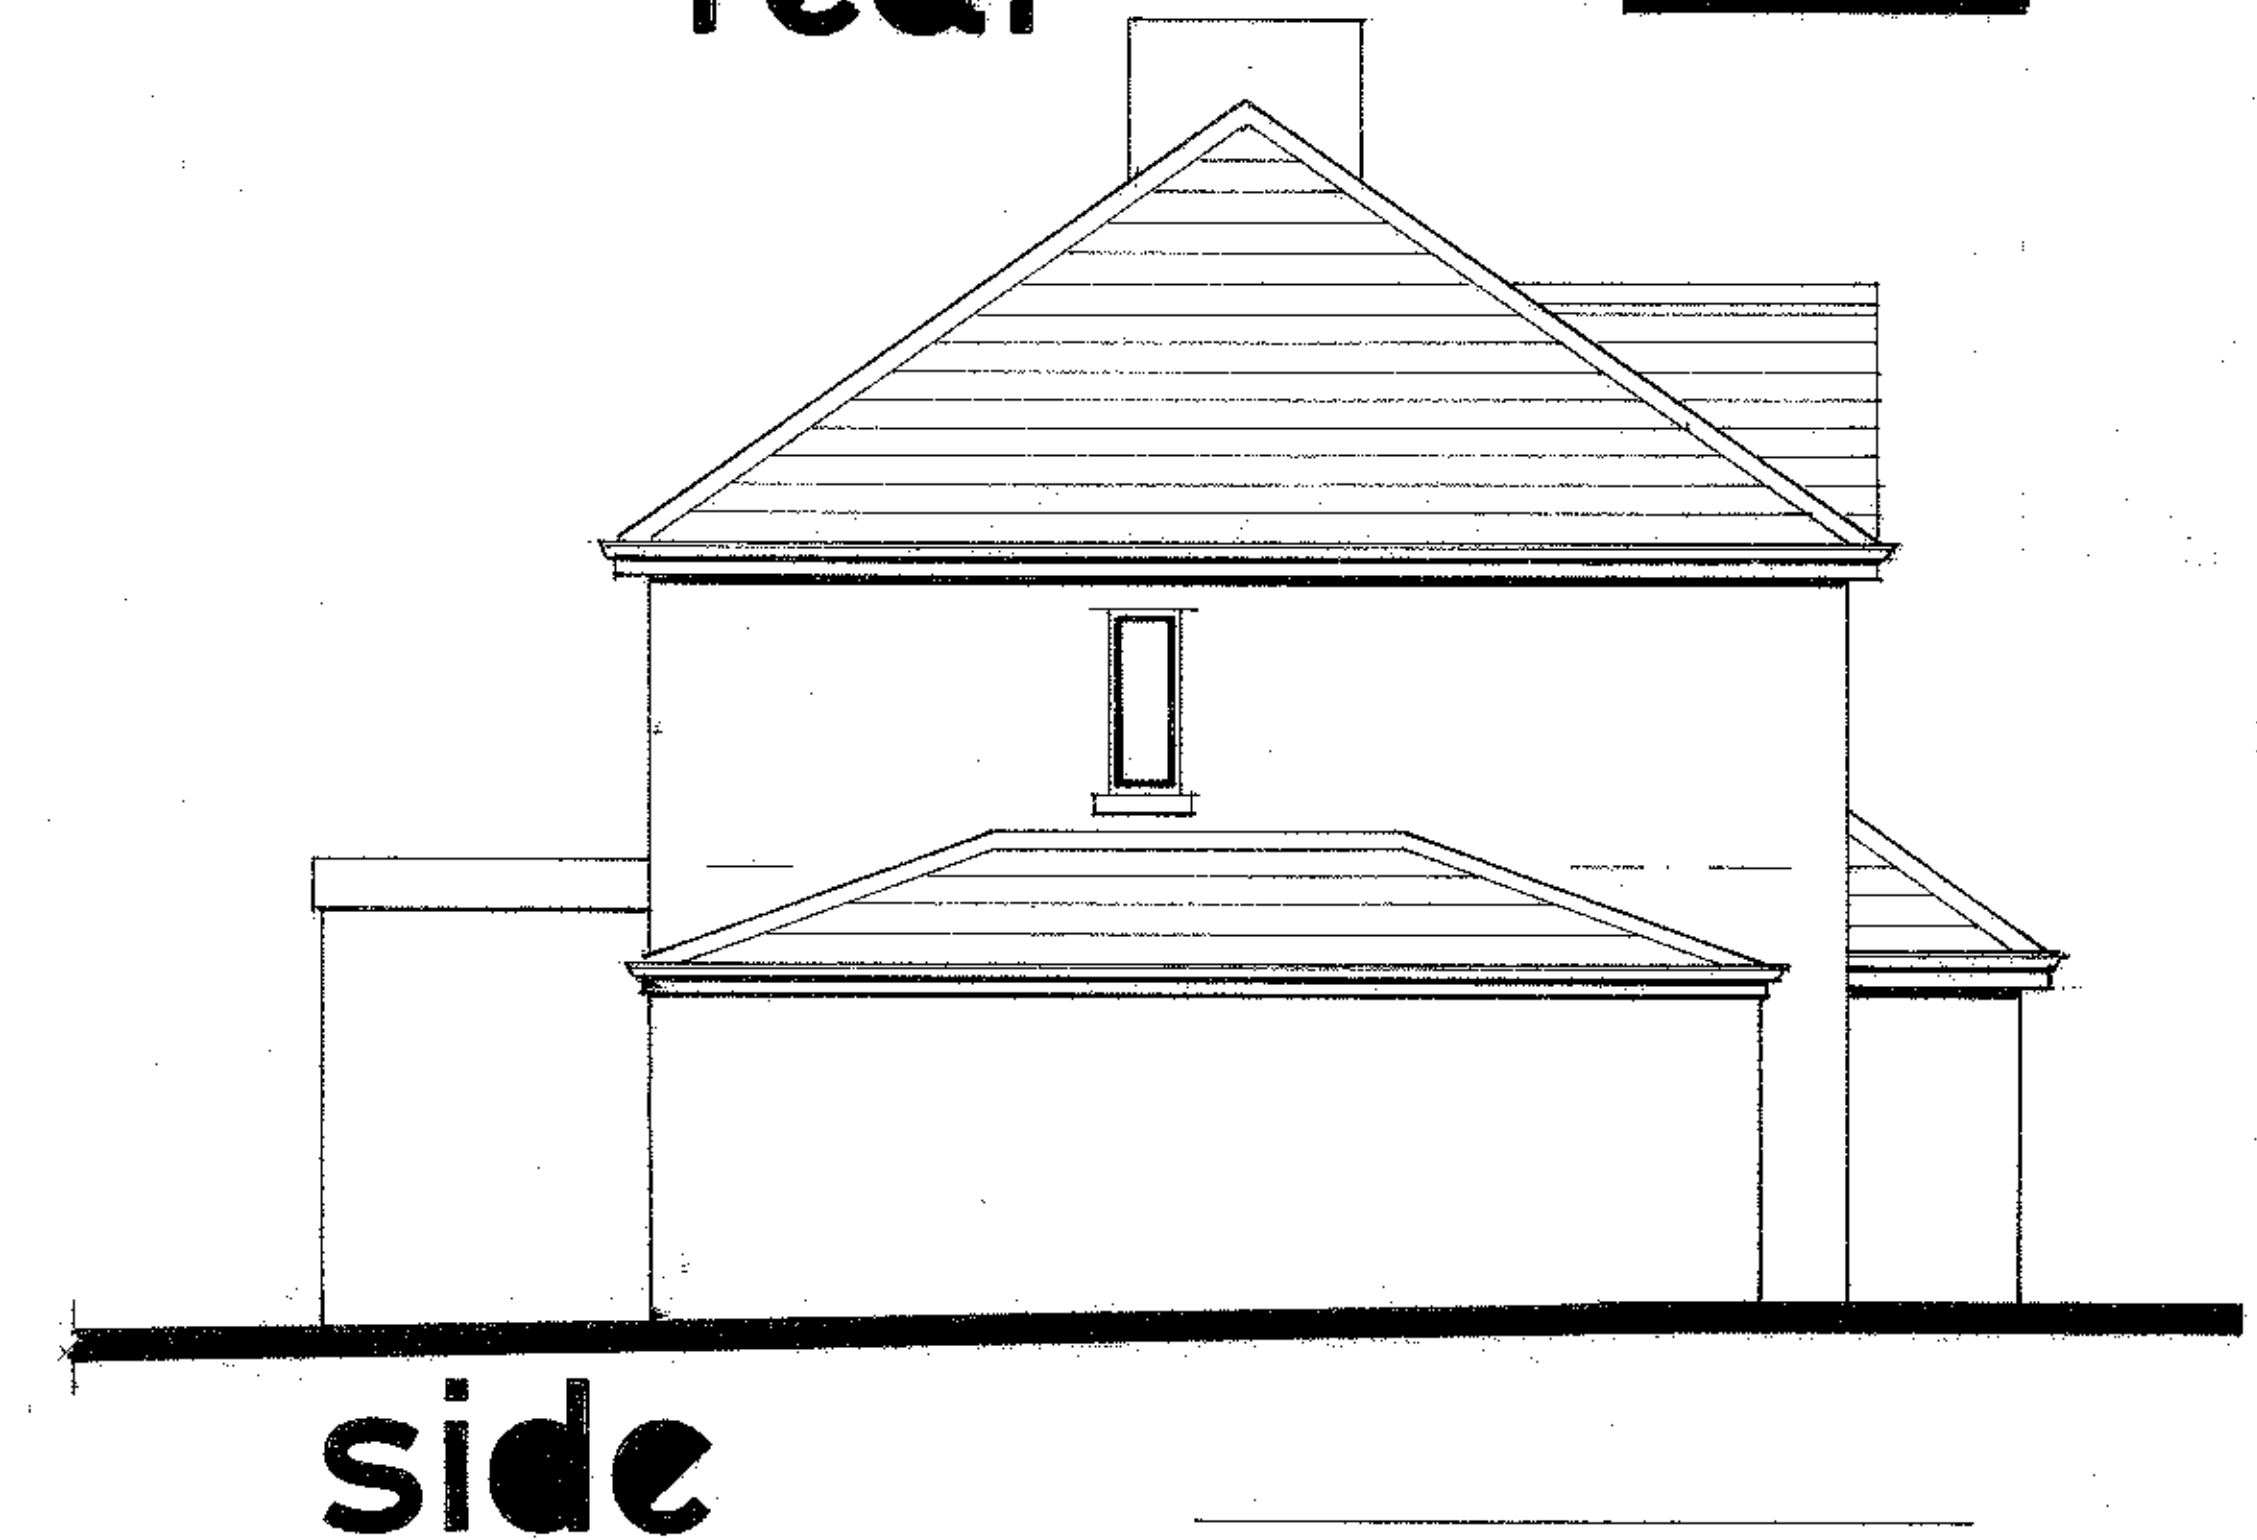

side

All dimensions must be checked on site
prior to commencing work. Dimensions
are not to be scaled from this drawing

320120616 P

1.50

24 MOORLAND CRESCENT, CLITHEROE

Title: Survey, 24 Moorland Crescent, Clitheroe	
Client: Mr & Mrs E Coulston	Drwg. No.: 12.5.1.
Scale: 1:50	Date: December 2011
Martin Rostron Dip. Arch. Tel. 01704 225860	