



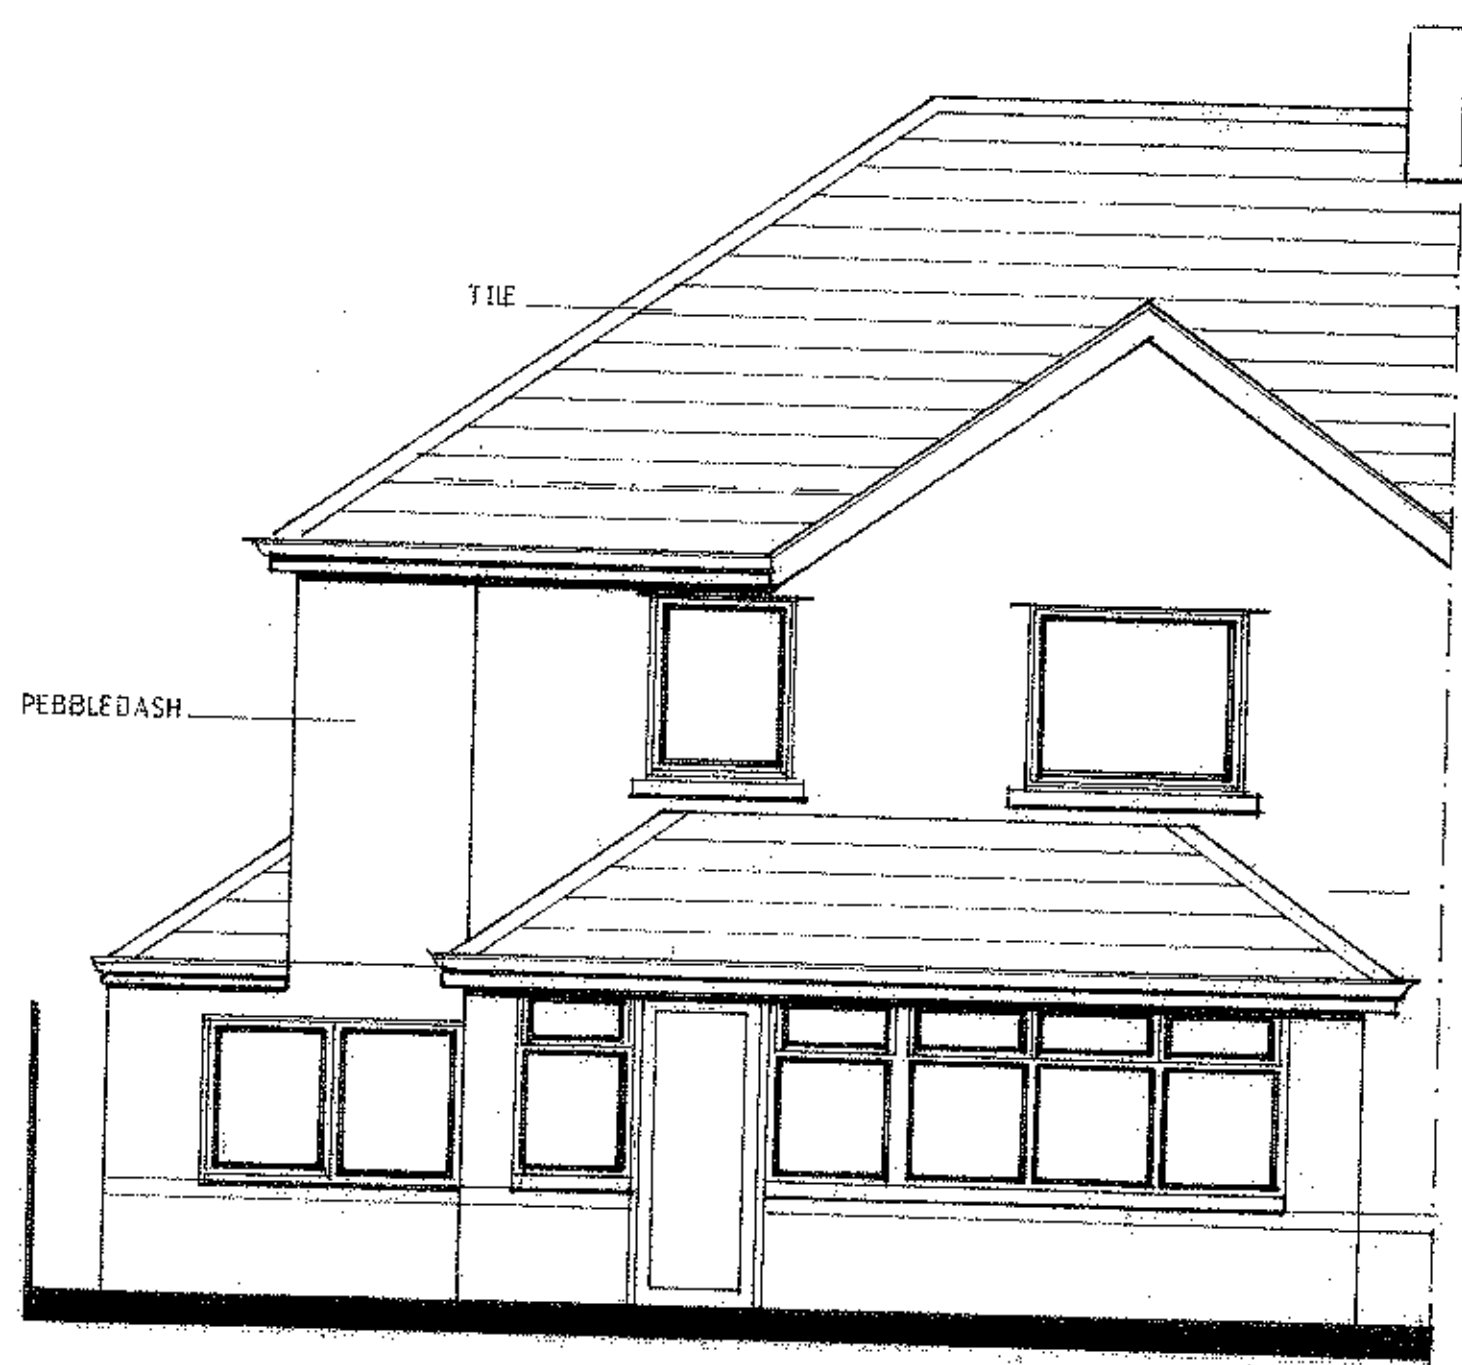



proposed front



prop. rear

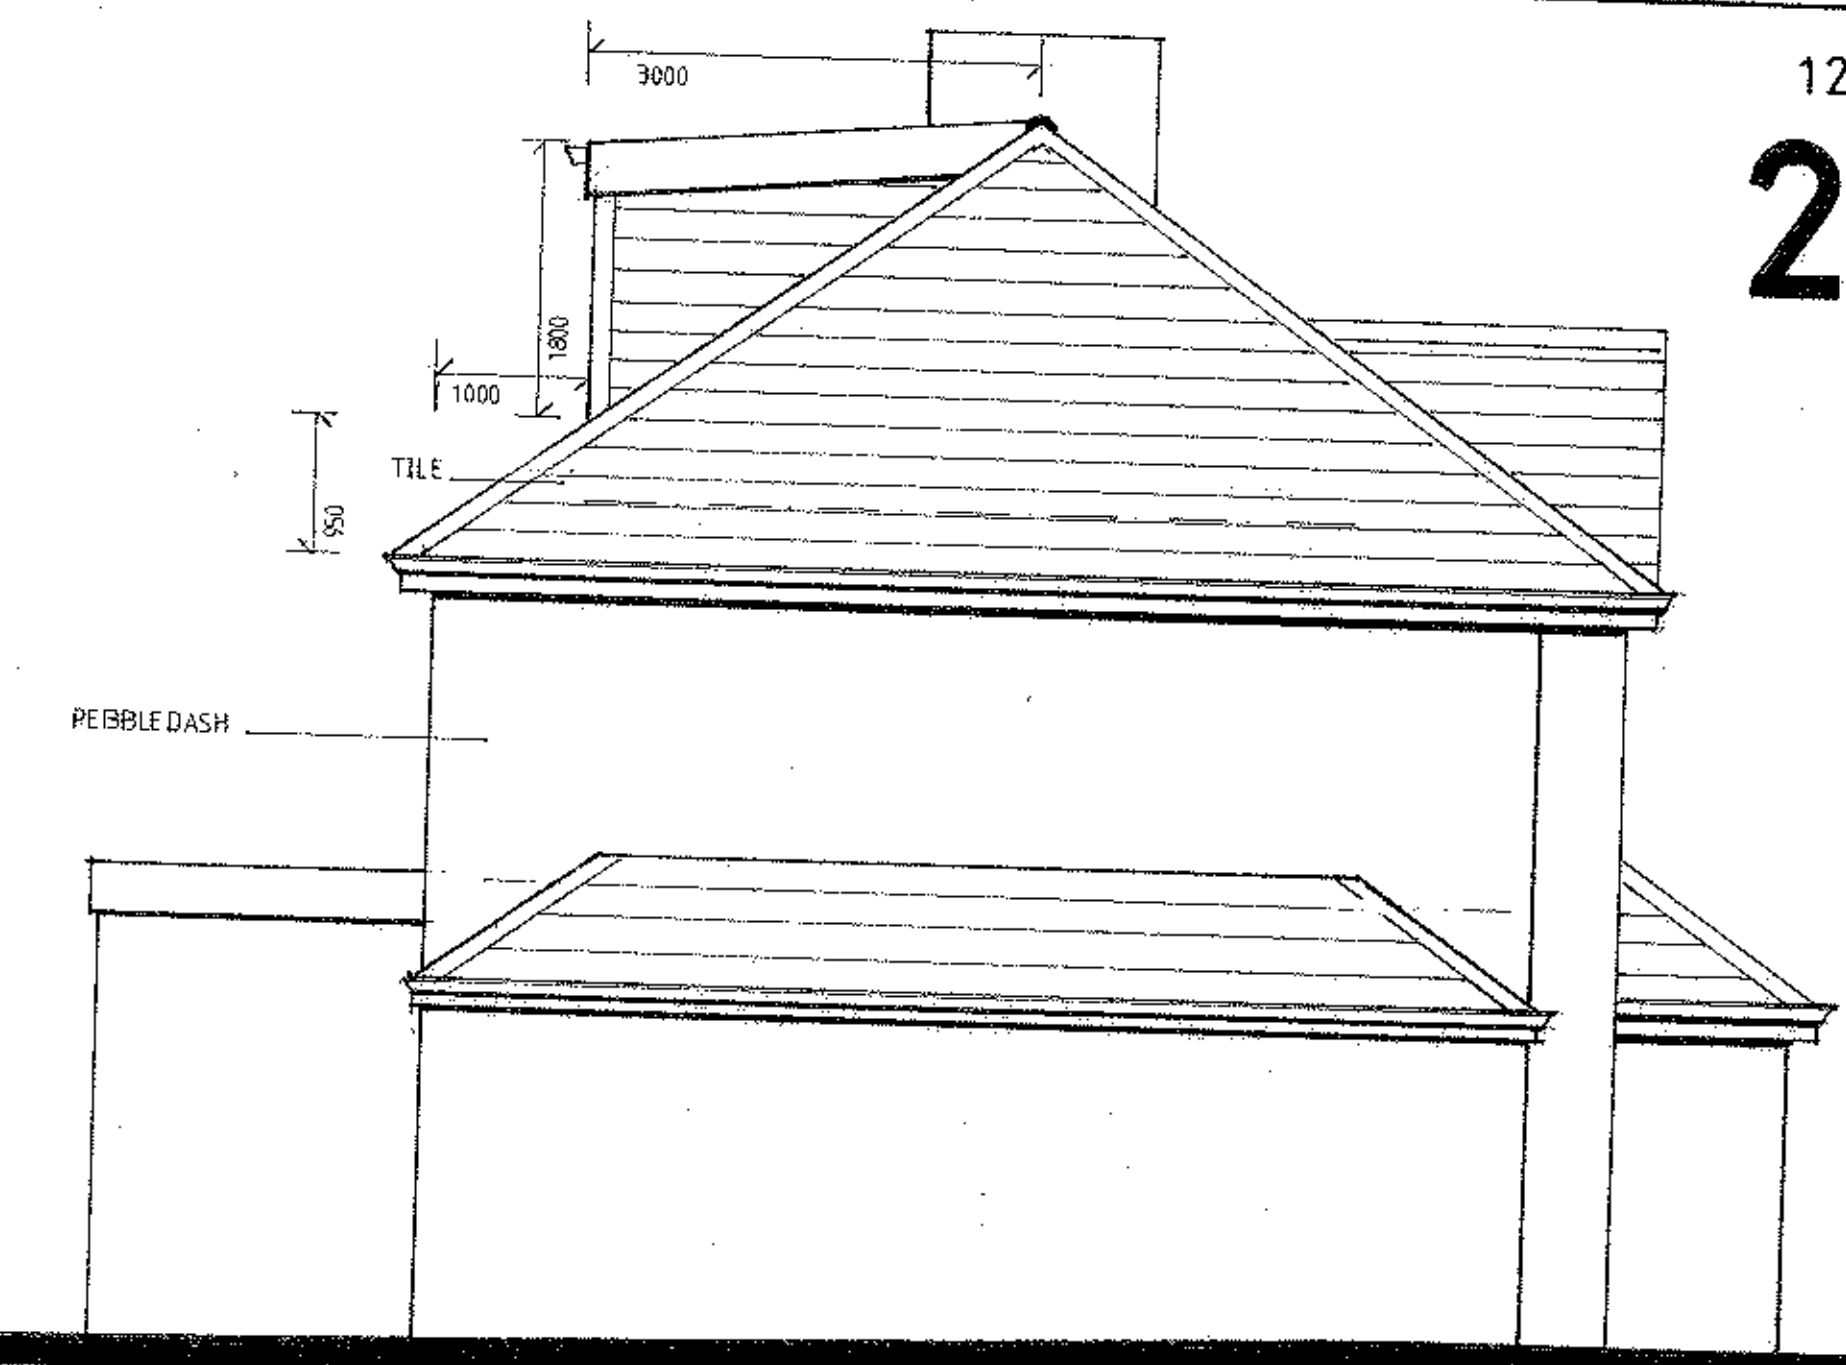

proposed side

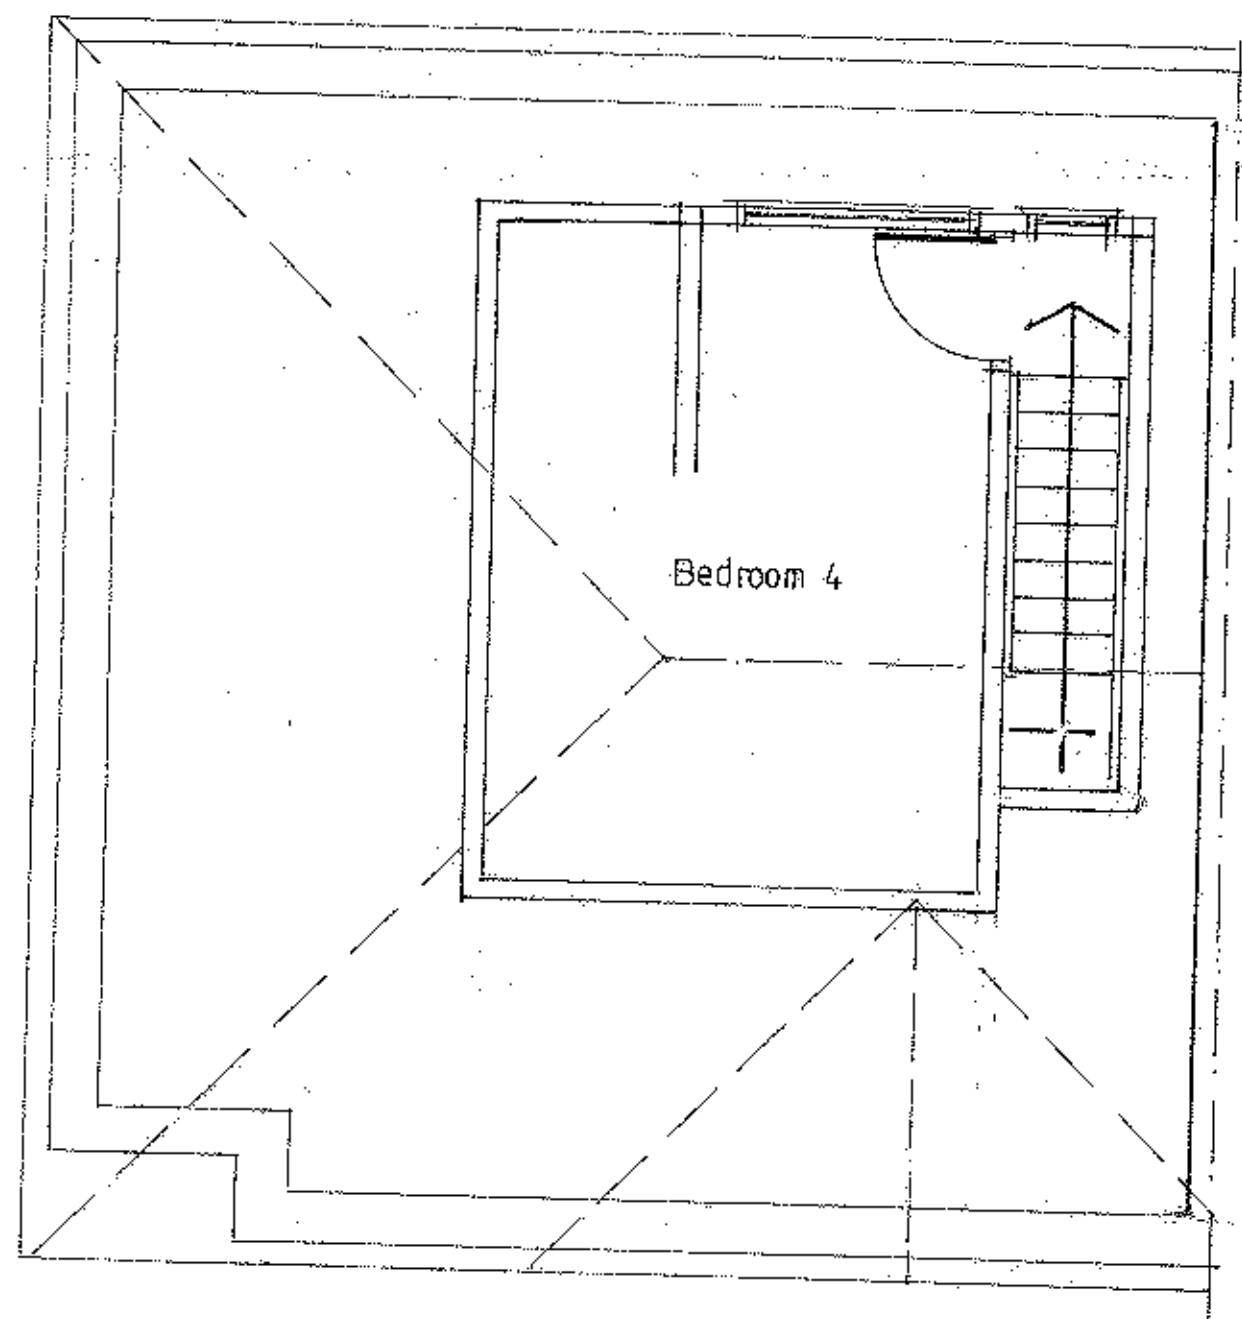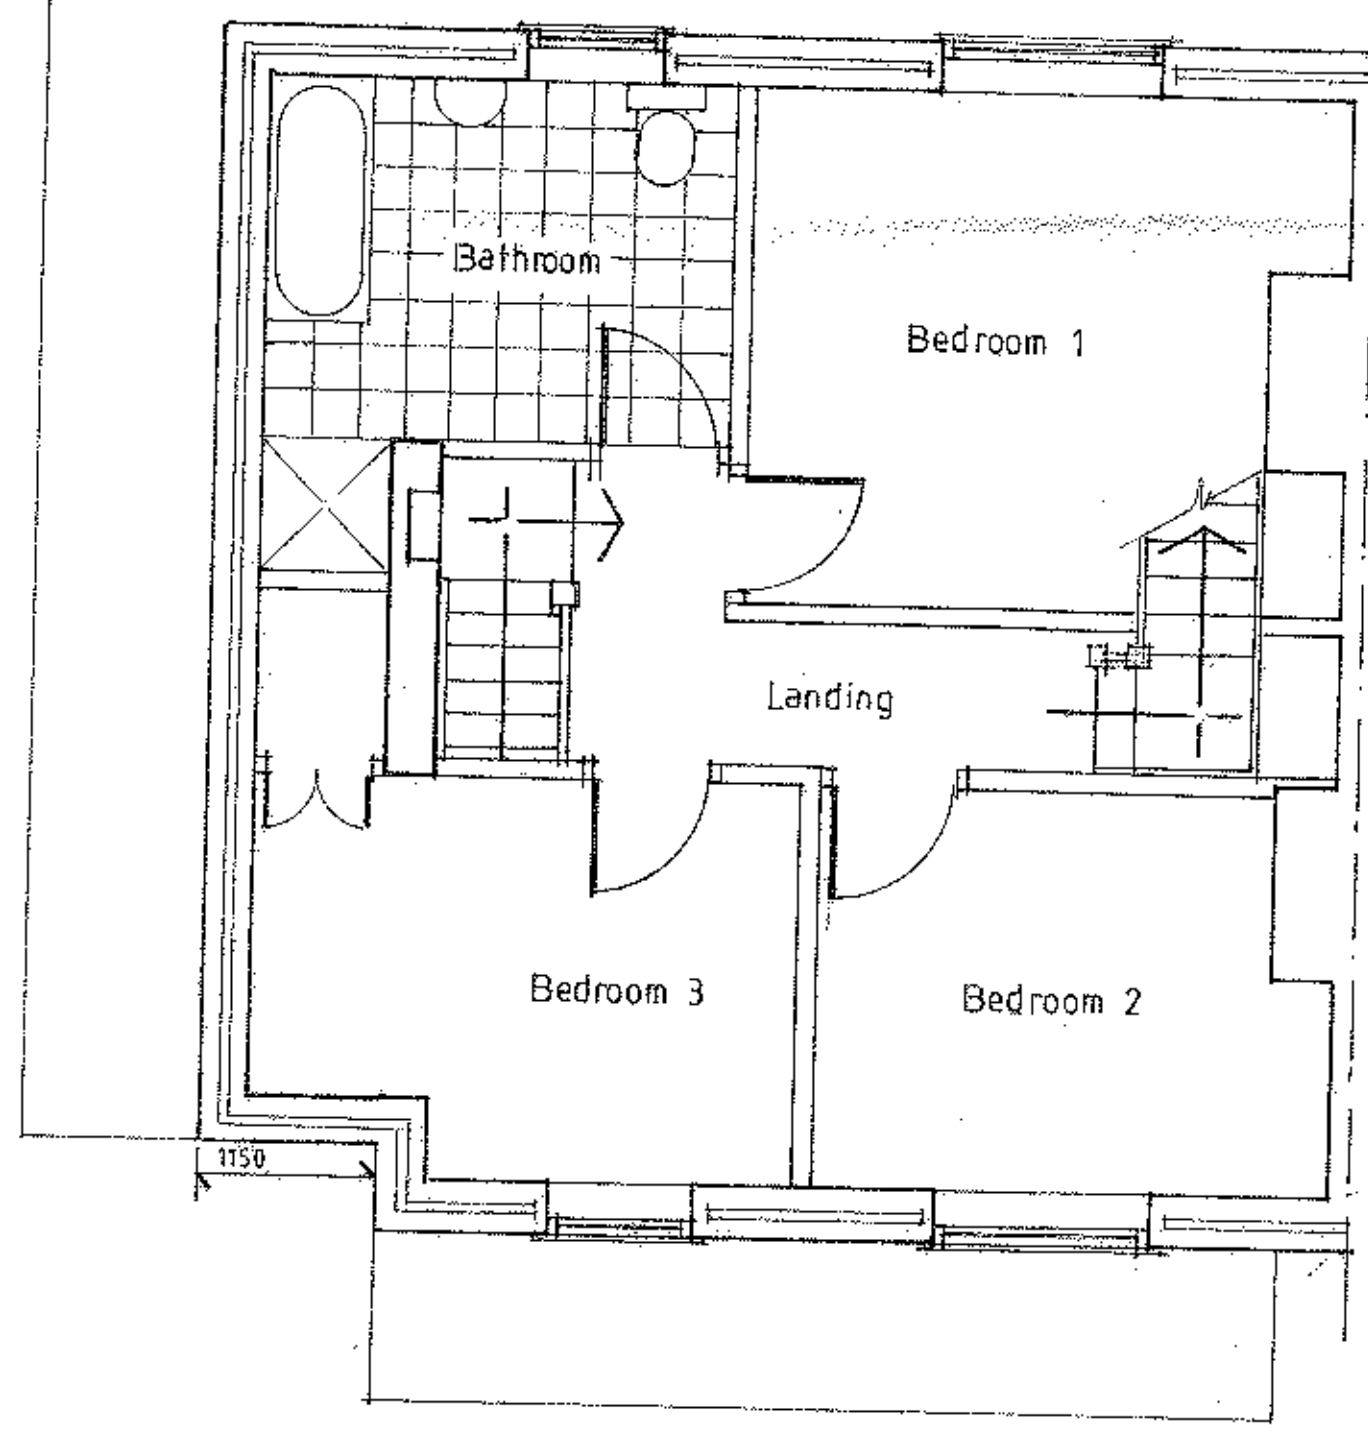

proposed first proposed loft

AMENDED PLANS RECEIVED
DATE 12/7/12

1.50

320120616 P

All dimensions must be checked on site prior to commencing work. Dimensions are not to be scaled from this drawing

24 MOORLAND CRESCENT, CLITHEROE

Title: Proposed Loft Conversion and Extension to Side at 24 Moorland Crescent, Clitheroe	
Client: Mr E Coulston	Drwg. No.: 12.5.2.
Scale: 1.50	Date: May 2012
Martin Rostron Dip. Arch. Tel. 01704 225860	