
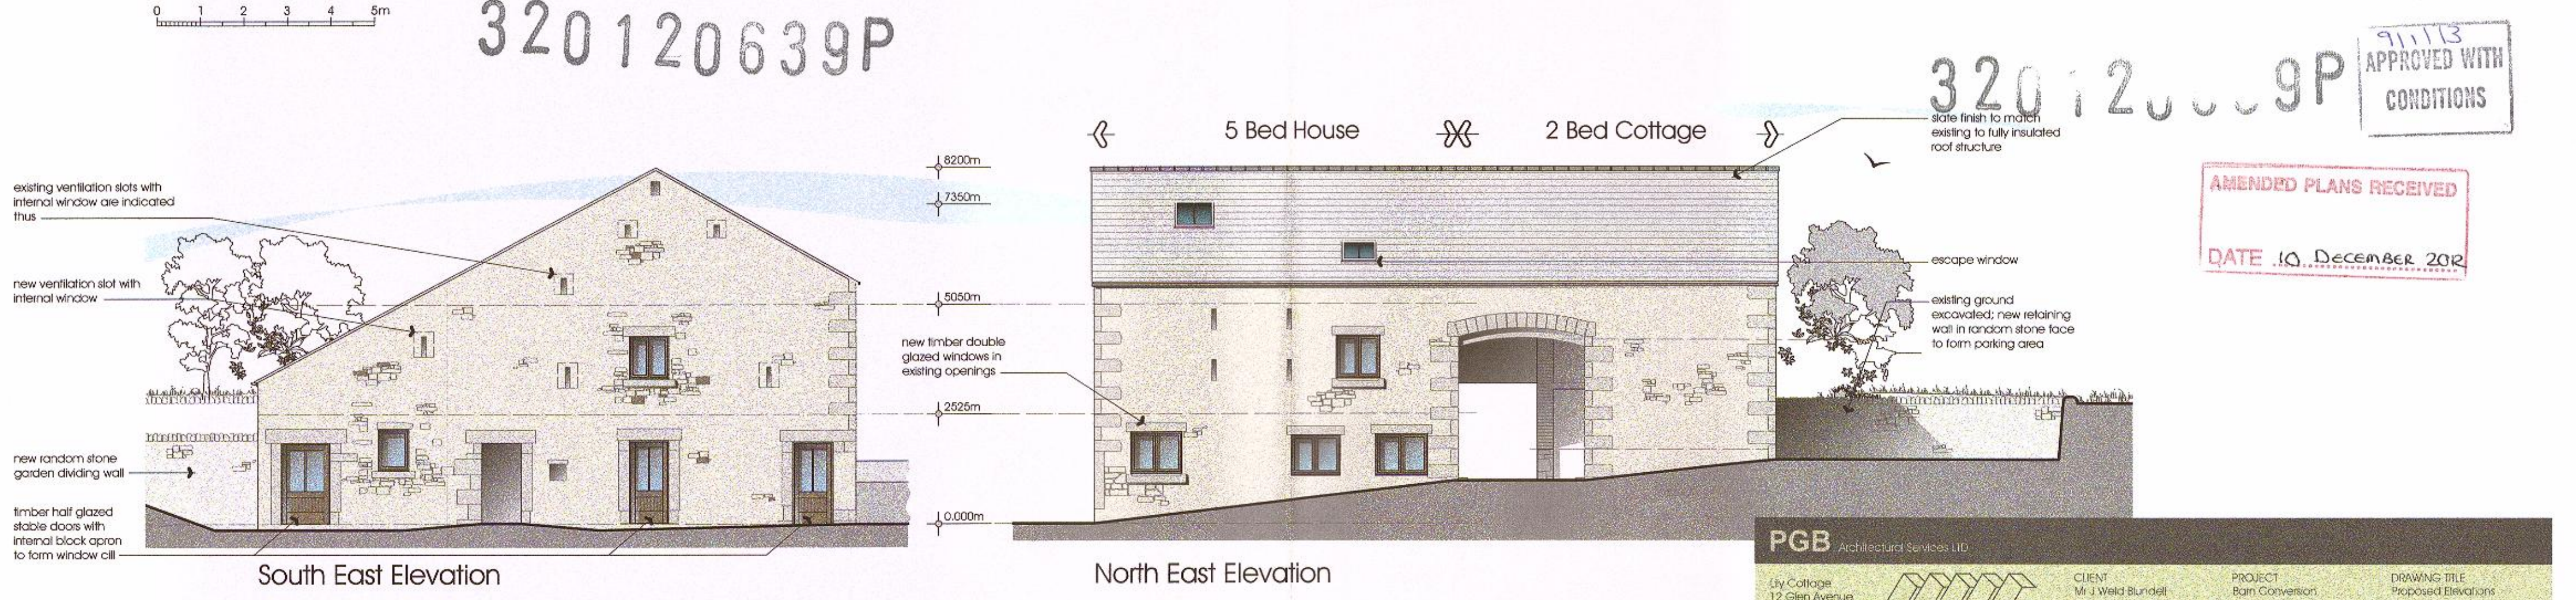
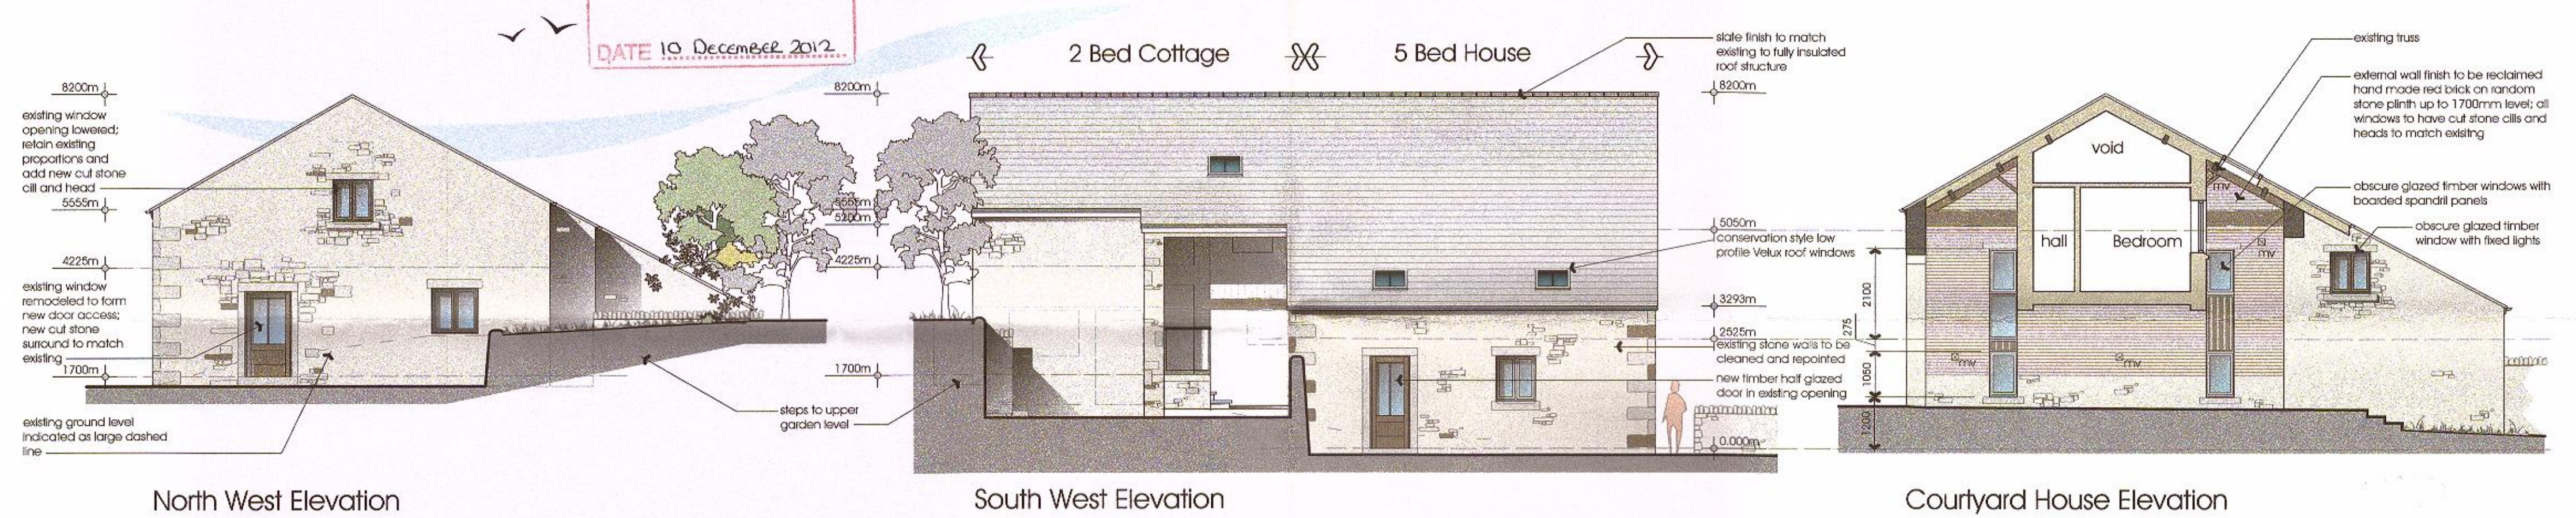


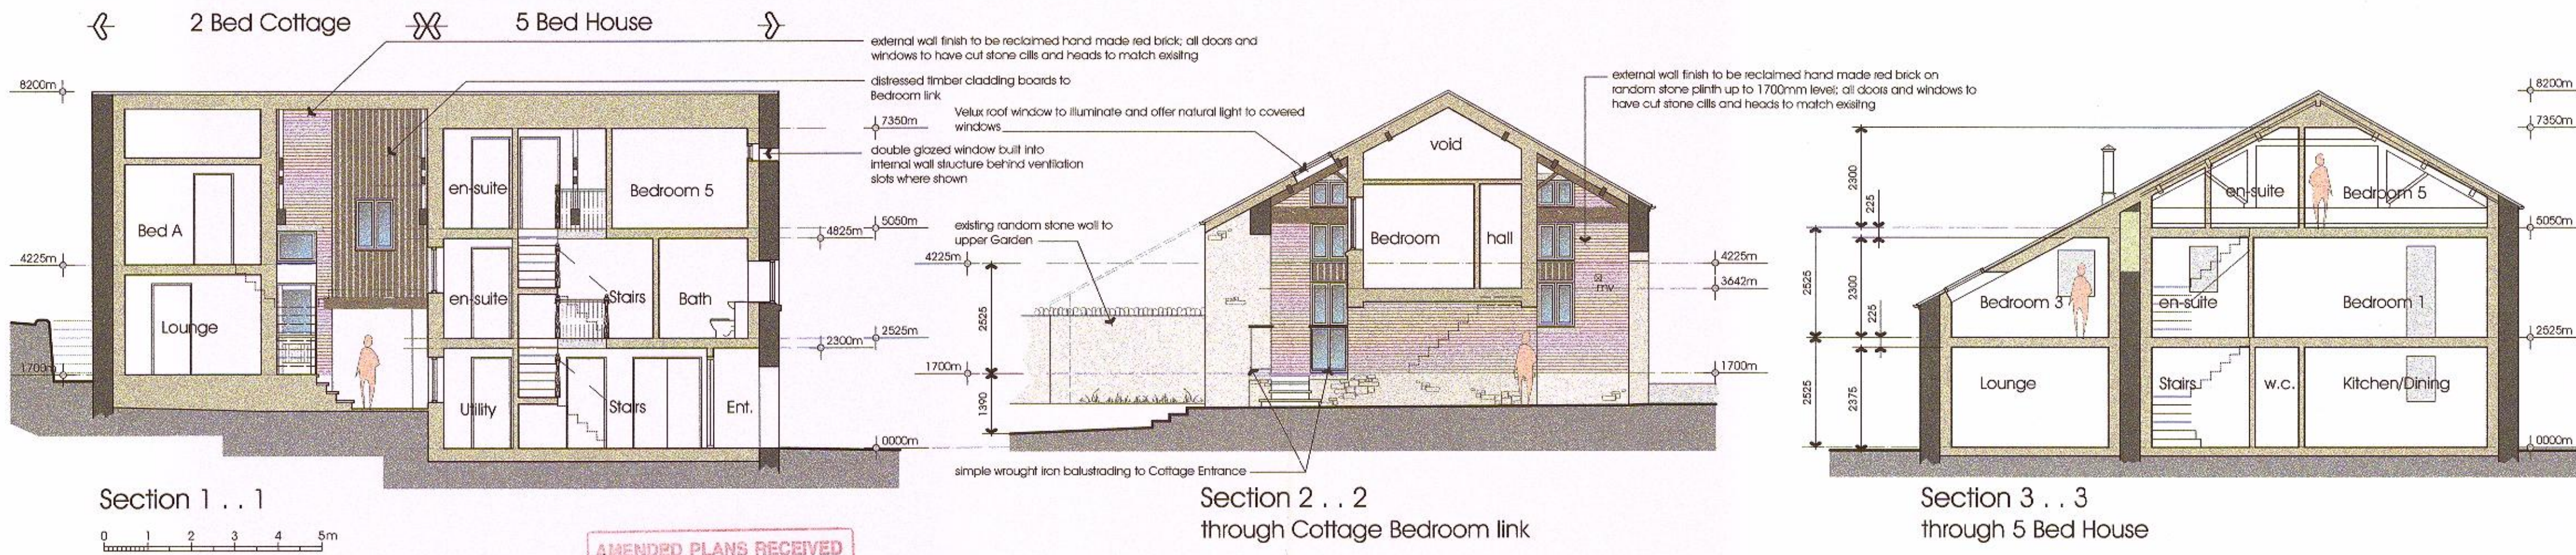

PGB Architectural Services Ltd

320120639P

AMENDED PLANS RECEIVED
DATE 10 December 2012

APPROVED WITH CONDITIONS
9/11/13

City Cottage 12 Glen Avenue Knowle Green Preston PR3 2JQ	CLIENT Mr J Weld Blundell Leagram Hall Chipping PR3 2GS	PROJECT Barn Conversion Windy Hills Farm Chipping PR3 2GR	DRAWING TITLE Proposed Elevations and Sections
m. 07866 366565 t. 01254 820092 e. info@pqb-arch.com	PAPER SIZE A2	JOB NO. 2606	DRAWING NO. 04
	DATE May 2012	SCALE 1:100	REVISION A