
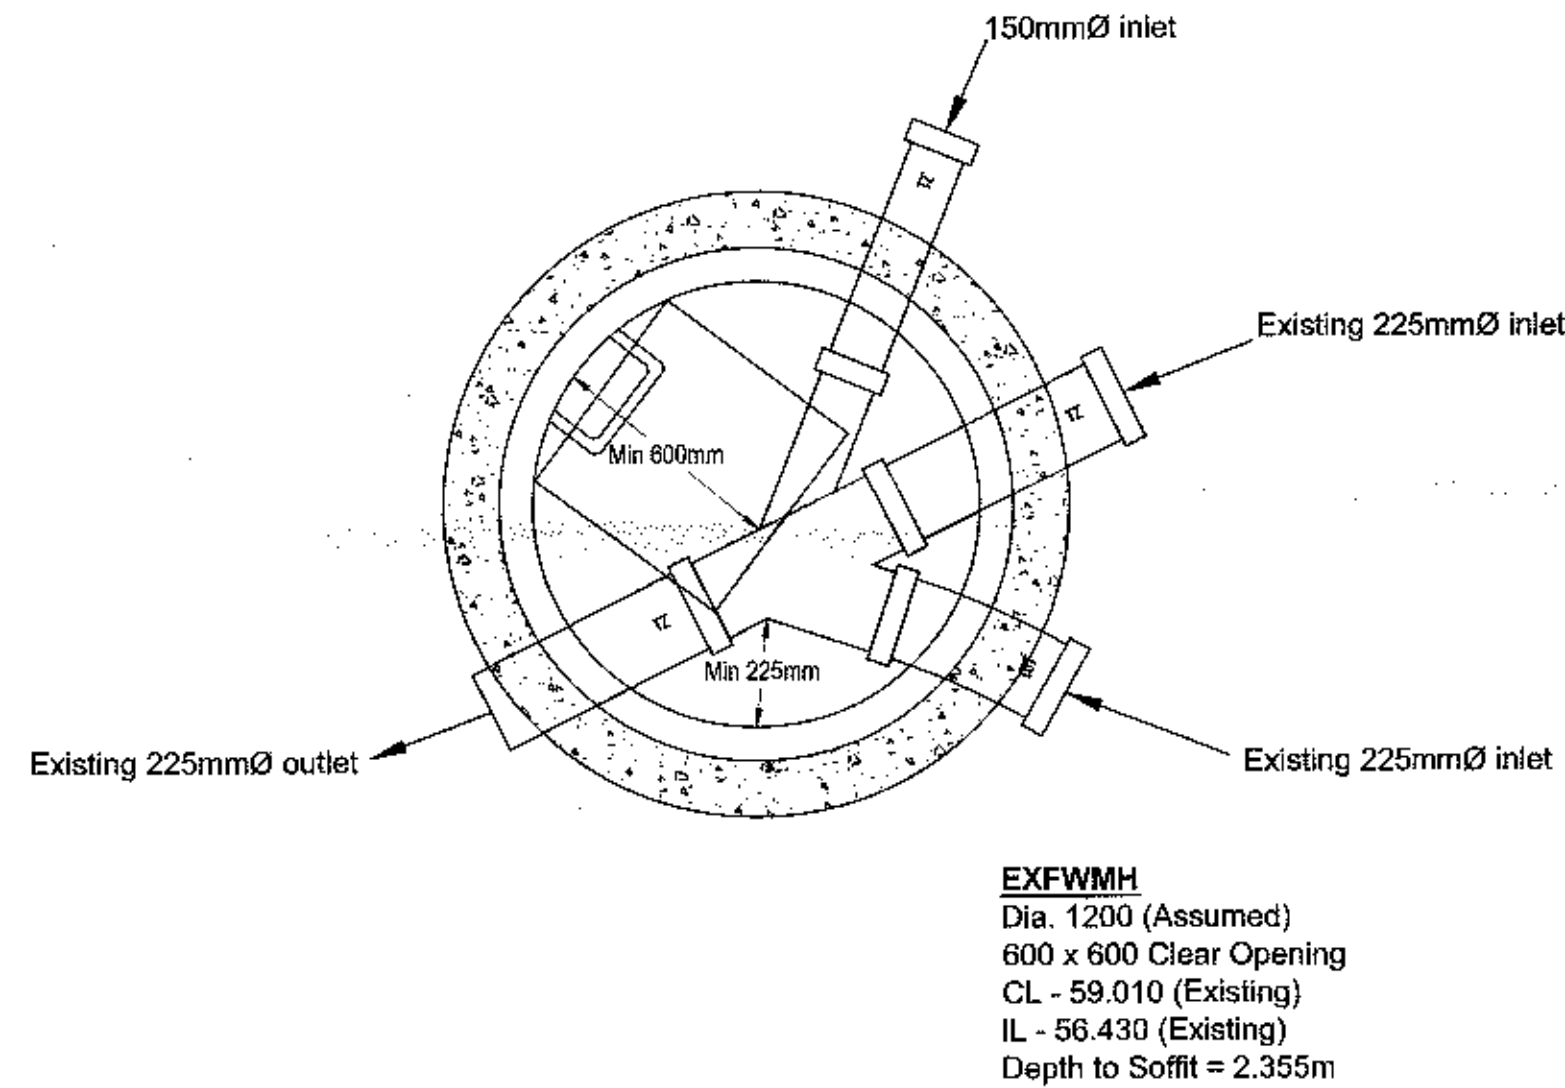
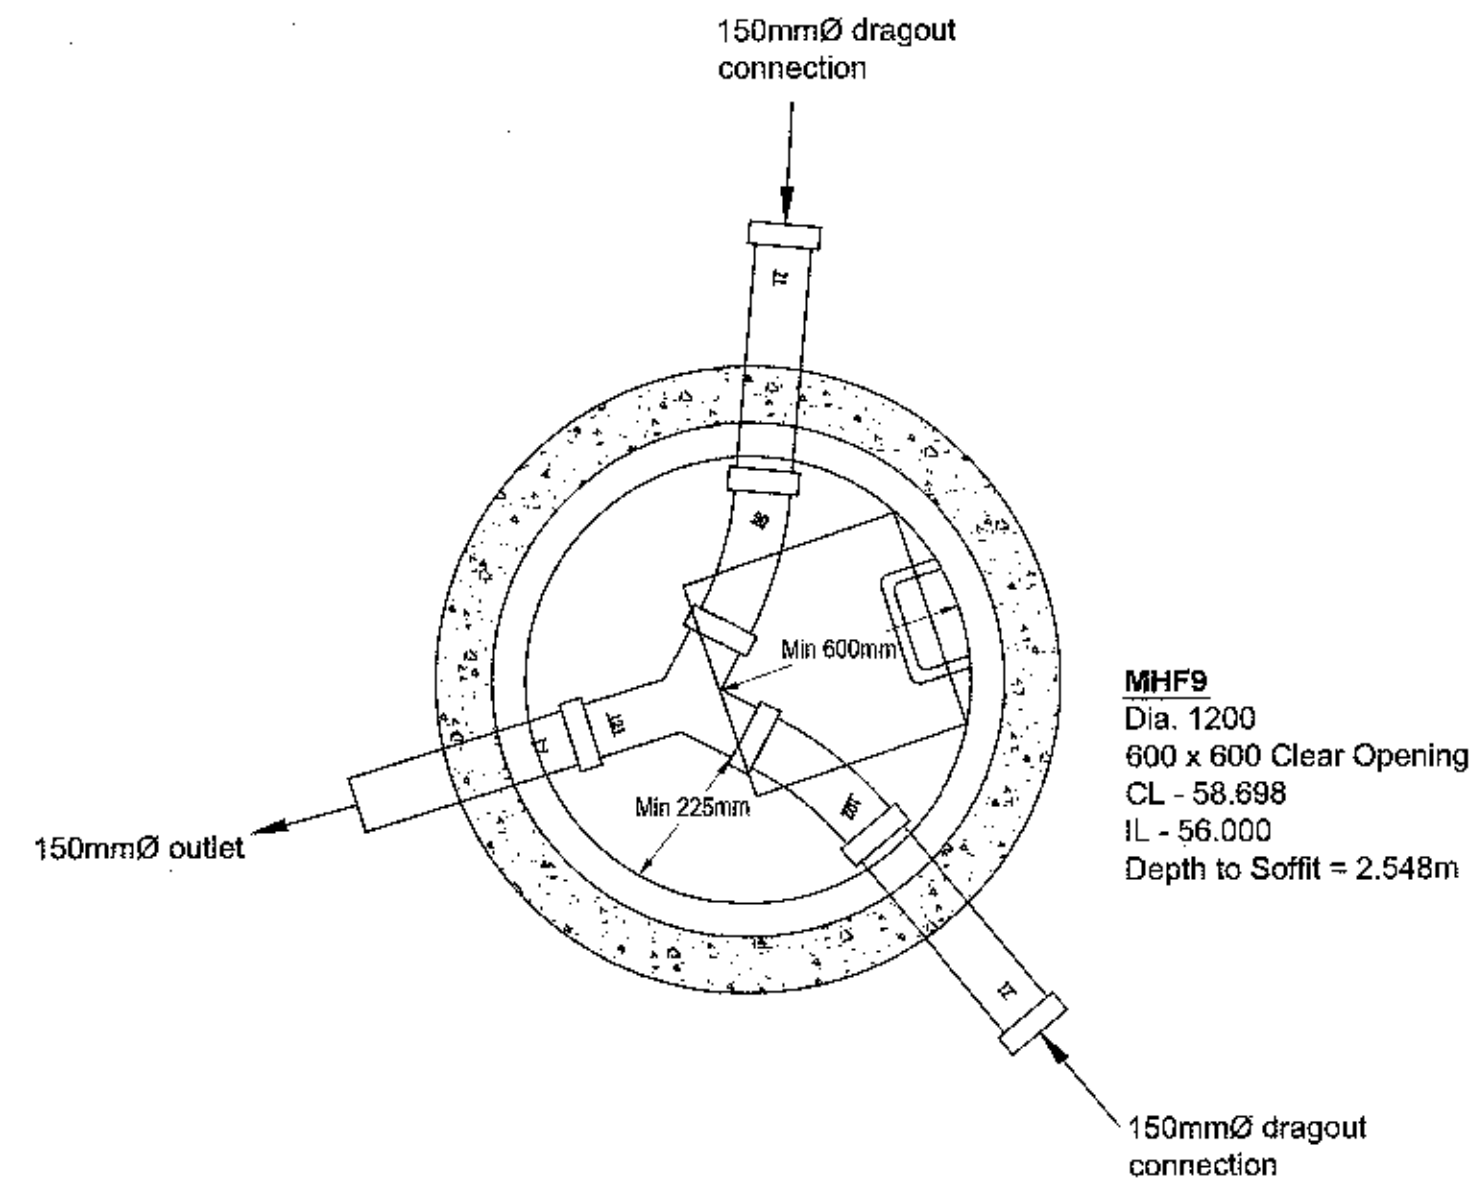
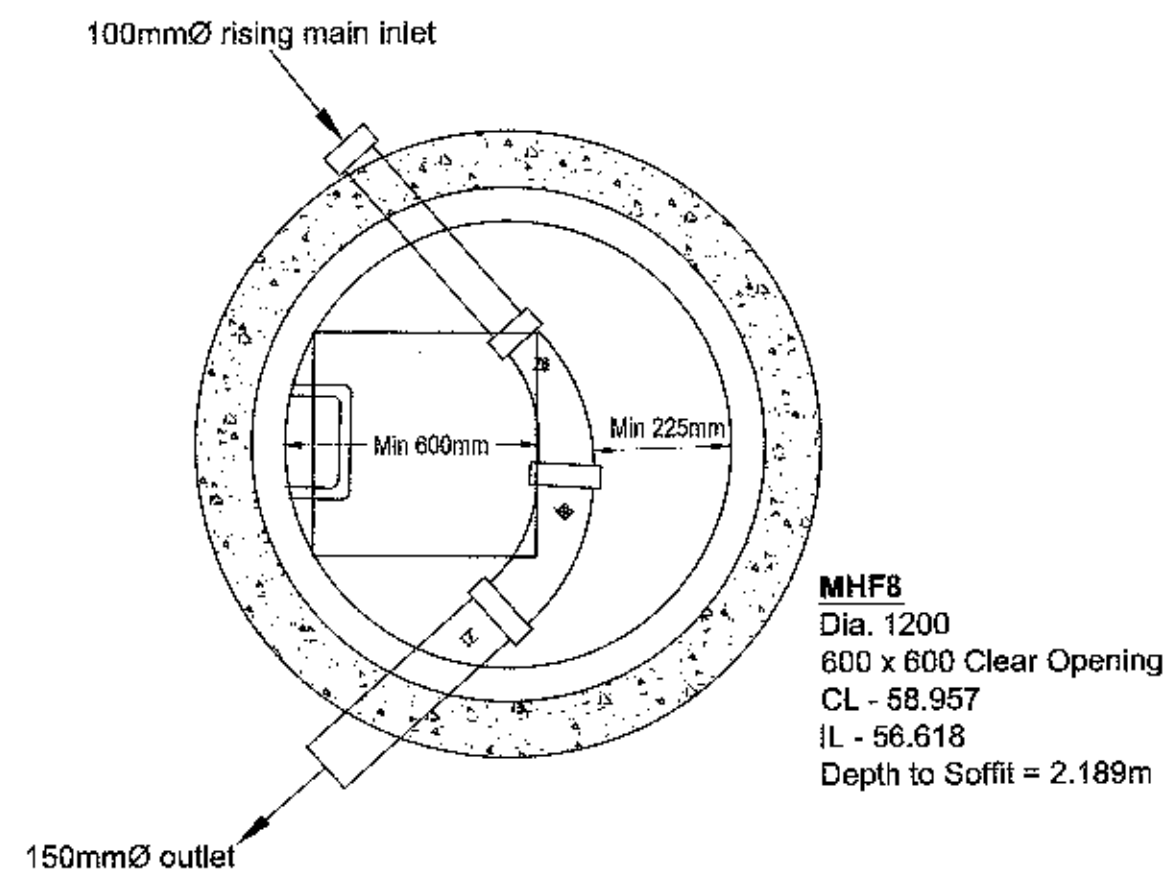


CIVIL / STRUCTURAL DESIGN RISK MANAGEMENT

Abnormal or unusual residual risks associated with the design outcomes shown on this drawing are:-

RSK LDE LTD has followed its Design Risk Management process for Hazard Elimination and Risk reduction in developing the designs shown on this drawing. Abnormal or unusual residual risks may be shown above where it is considered that such risk may not normally be expected by competent persons engaged on work of this nature or type.

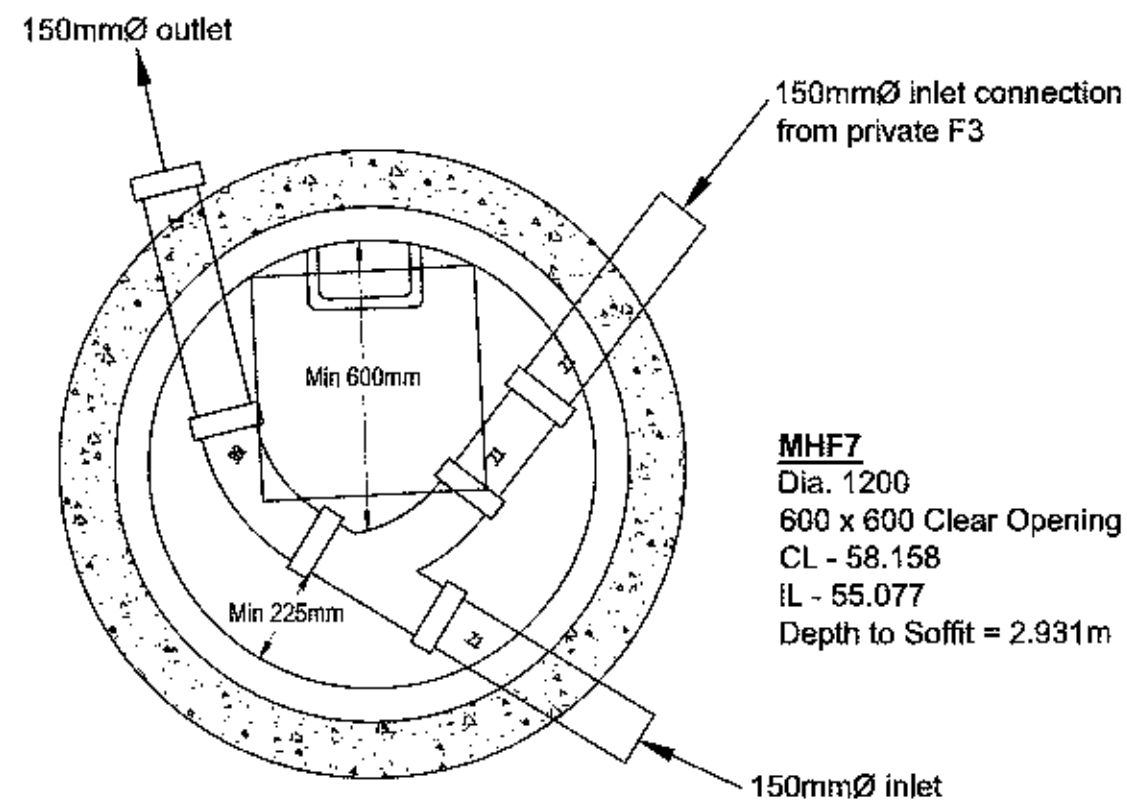

RSK

LAND & DEVELOPMENT ENGINEERING LTD

Spring Lodge
172 Chester Road
Walsley
Leeds LS26 6AR
United Kingdom
Tel: +44 (0) 1924 726000
Fax: +44 (0) 1924 726033
Email: lde@rsk.co.uk
Web: www.rsk.co.uk

Client
Taylor Wimpey

Project Title
Calderstones Phase 3

Drawing Title
**1:20 Manhole Schedules
Foul Water
Sheet 2 of 2**

Drawn	Date	Checked	Date	Approved	Date
TF	APRIL 12	CB	APRIL 12	ISC	APRIL 12

Scale	Orig Size	Dimensions
1:20 @ A1	A1	

Project No.	Drawing File
880209	

Drawing No.	Rev.
10-02	P1

Scale
0 200 400 600 800 1000mm