
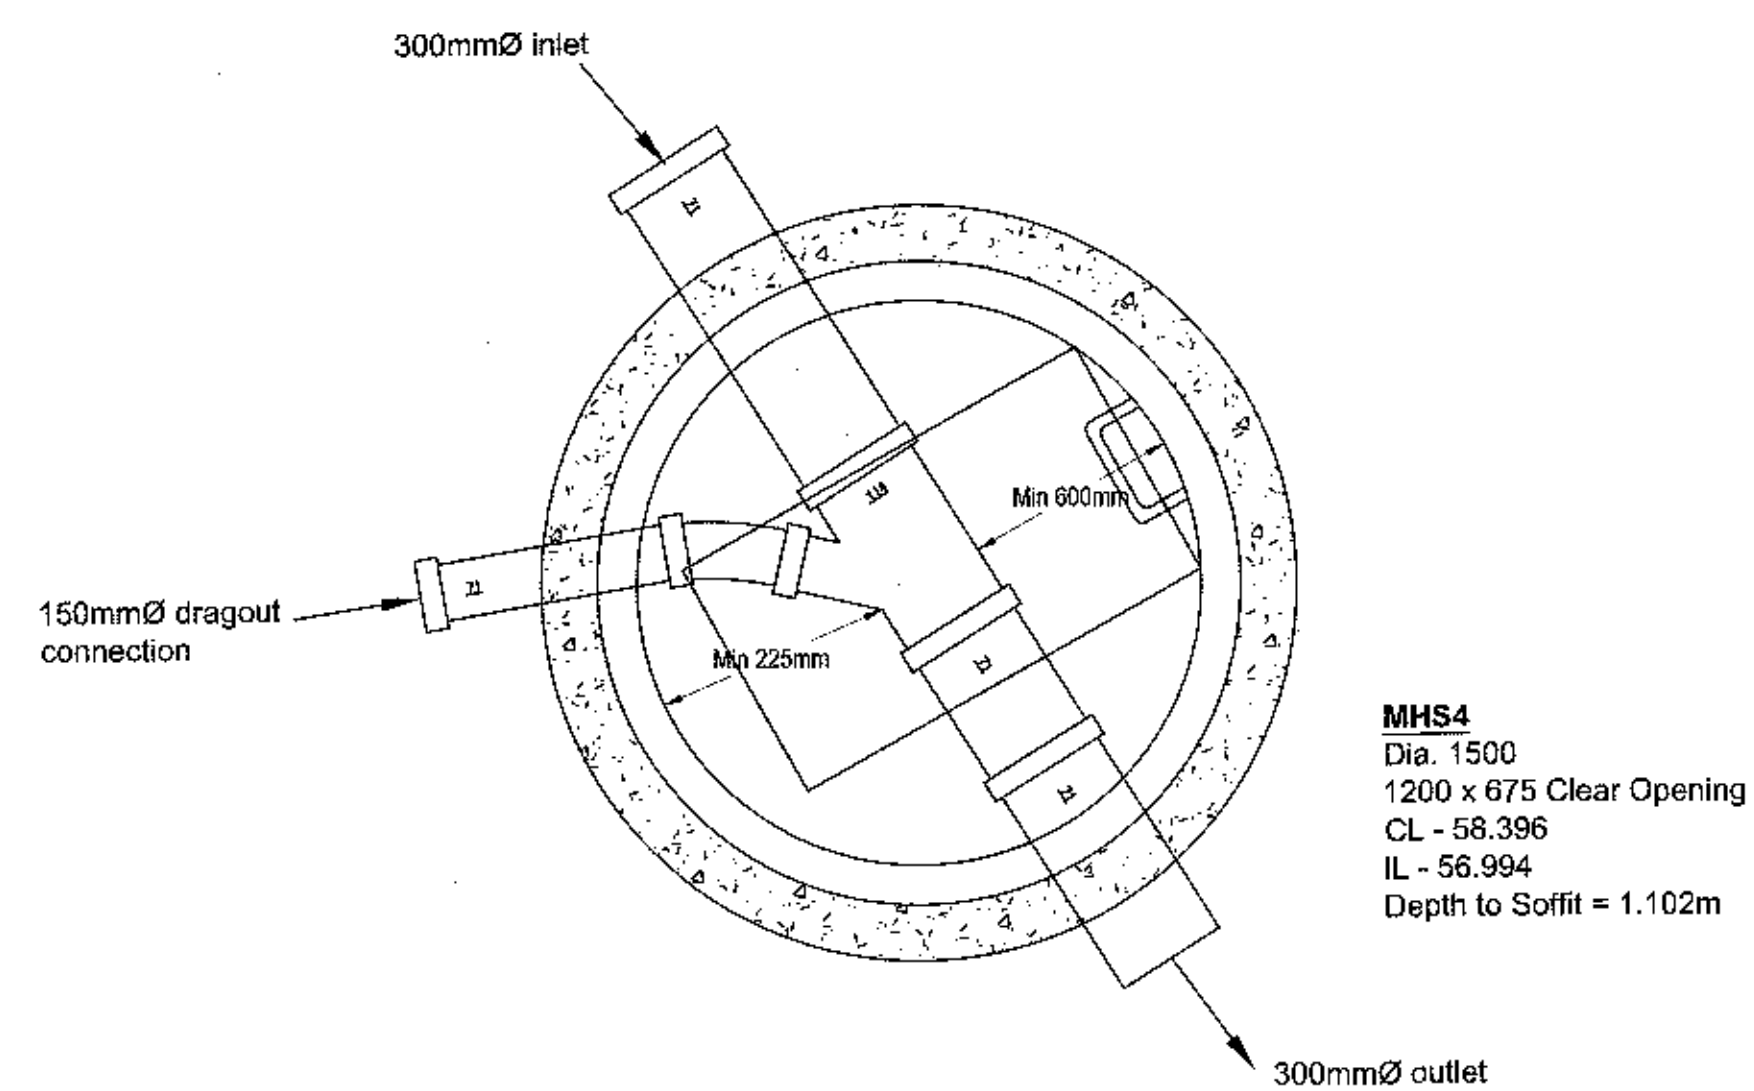
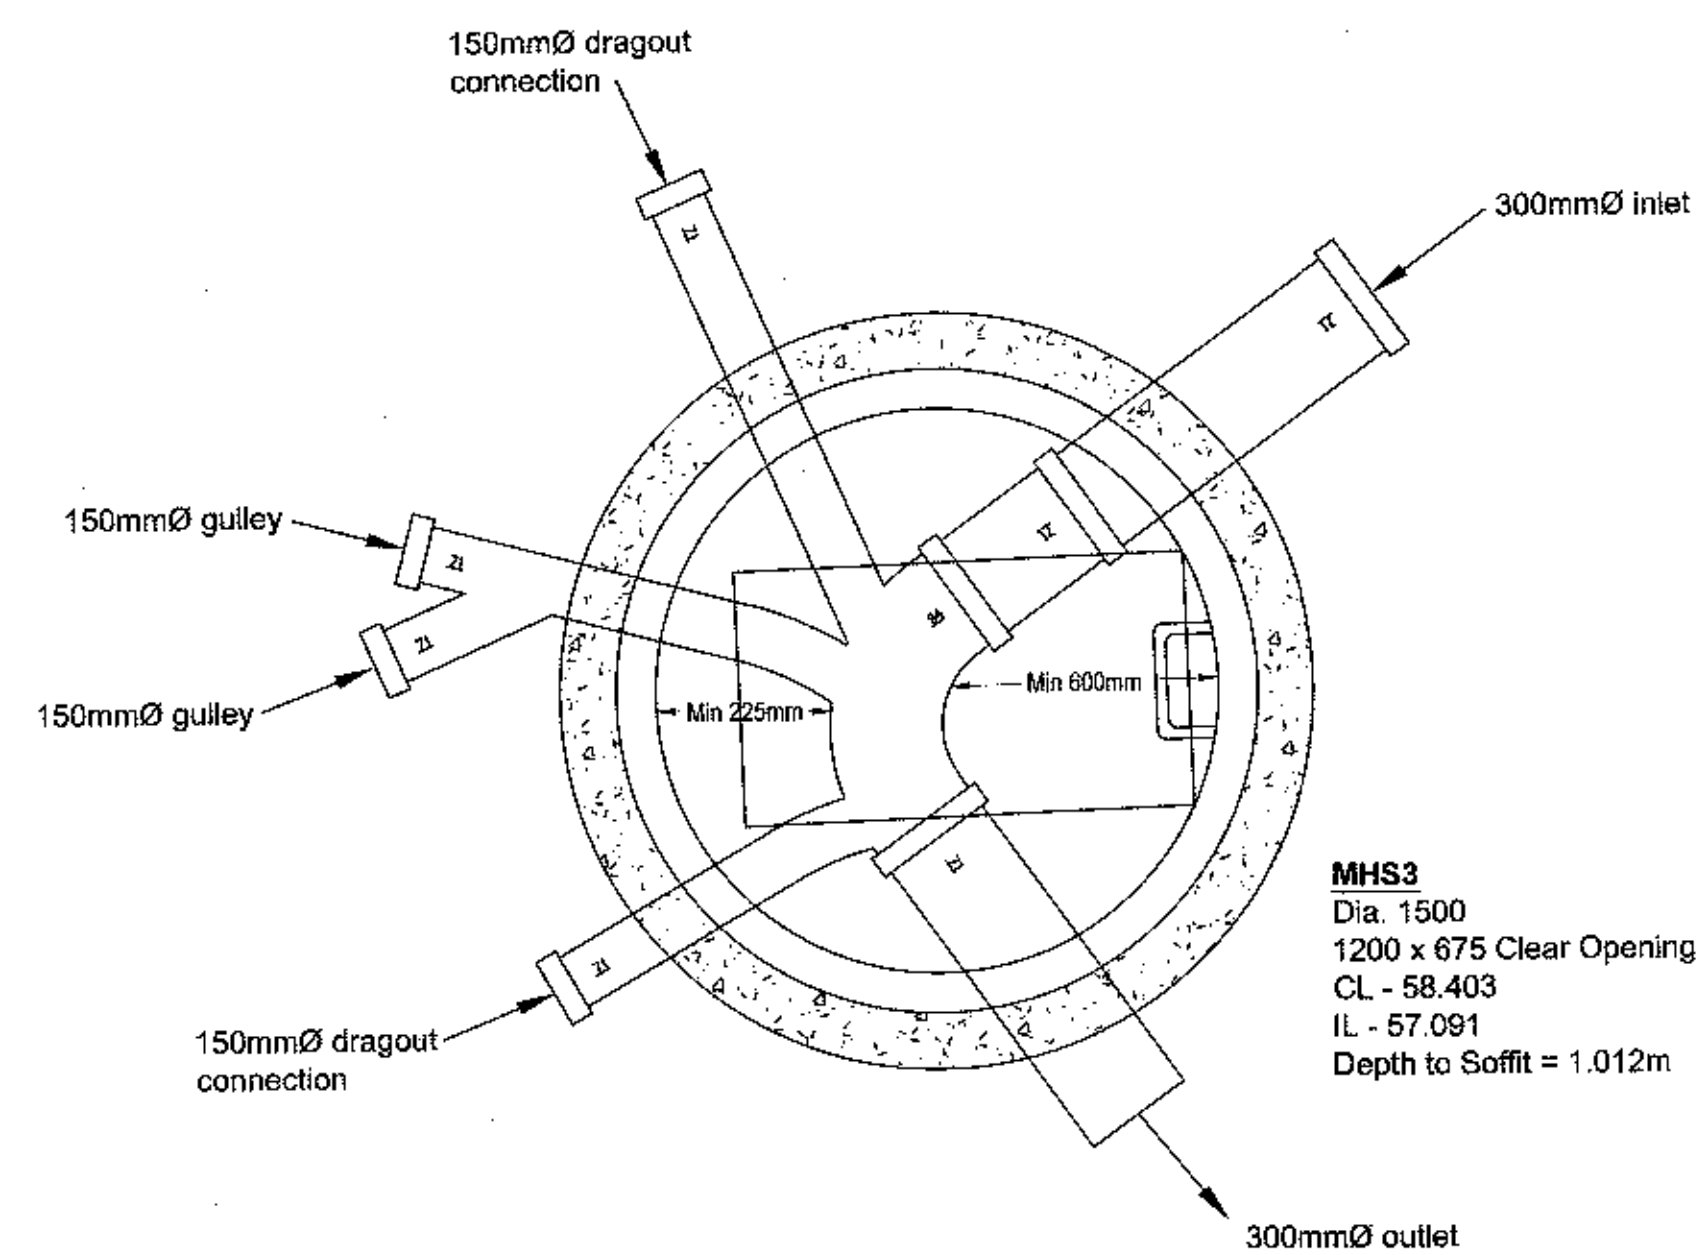
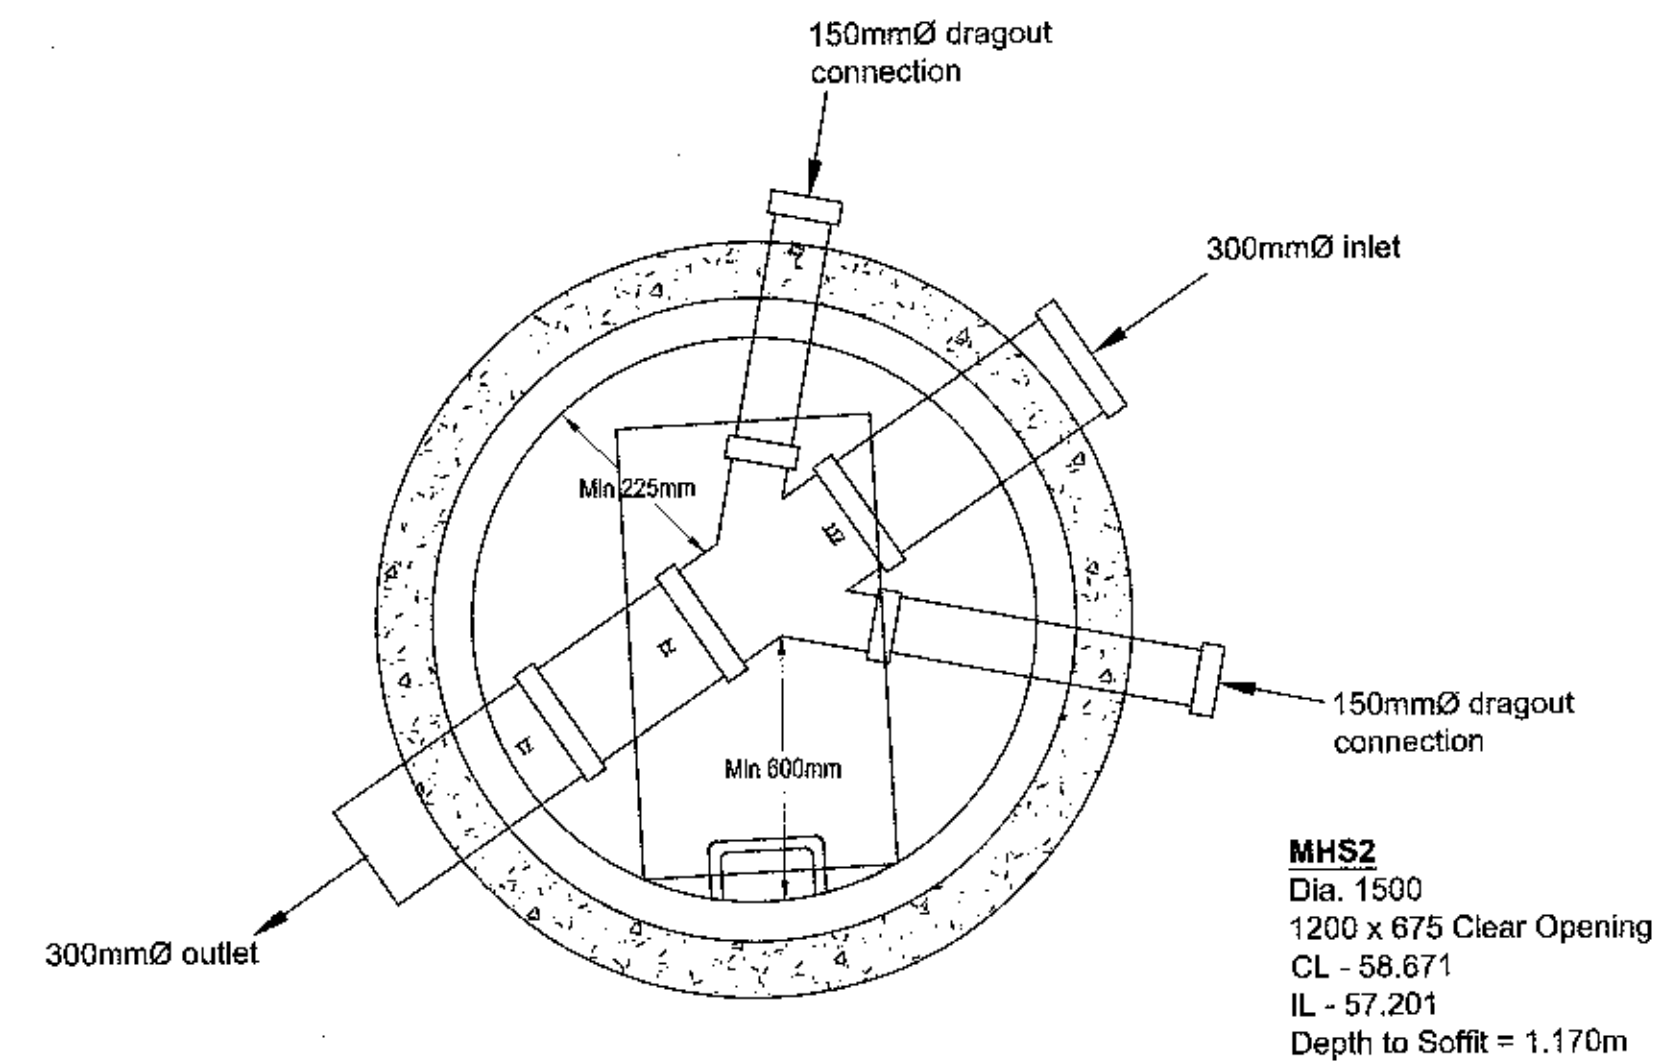


Abnormal or unusual residual risks associated with the design outcomes shown on this drawing are:-

RSK LDE LTD has followed its Design Risk Management process for Hazard Elimination and Risk reduction in developing the designs shown on this drawing.
Abnormal or unusual residual risks may be shown above where it is considered that such risk may not normally be expected by competent persons engaged on work of this nature or type.

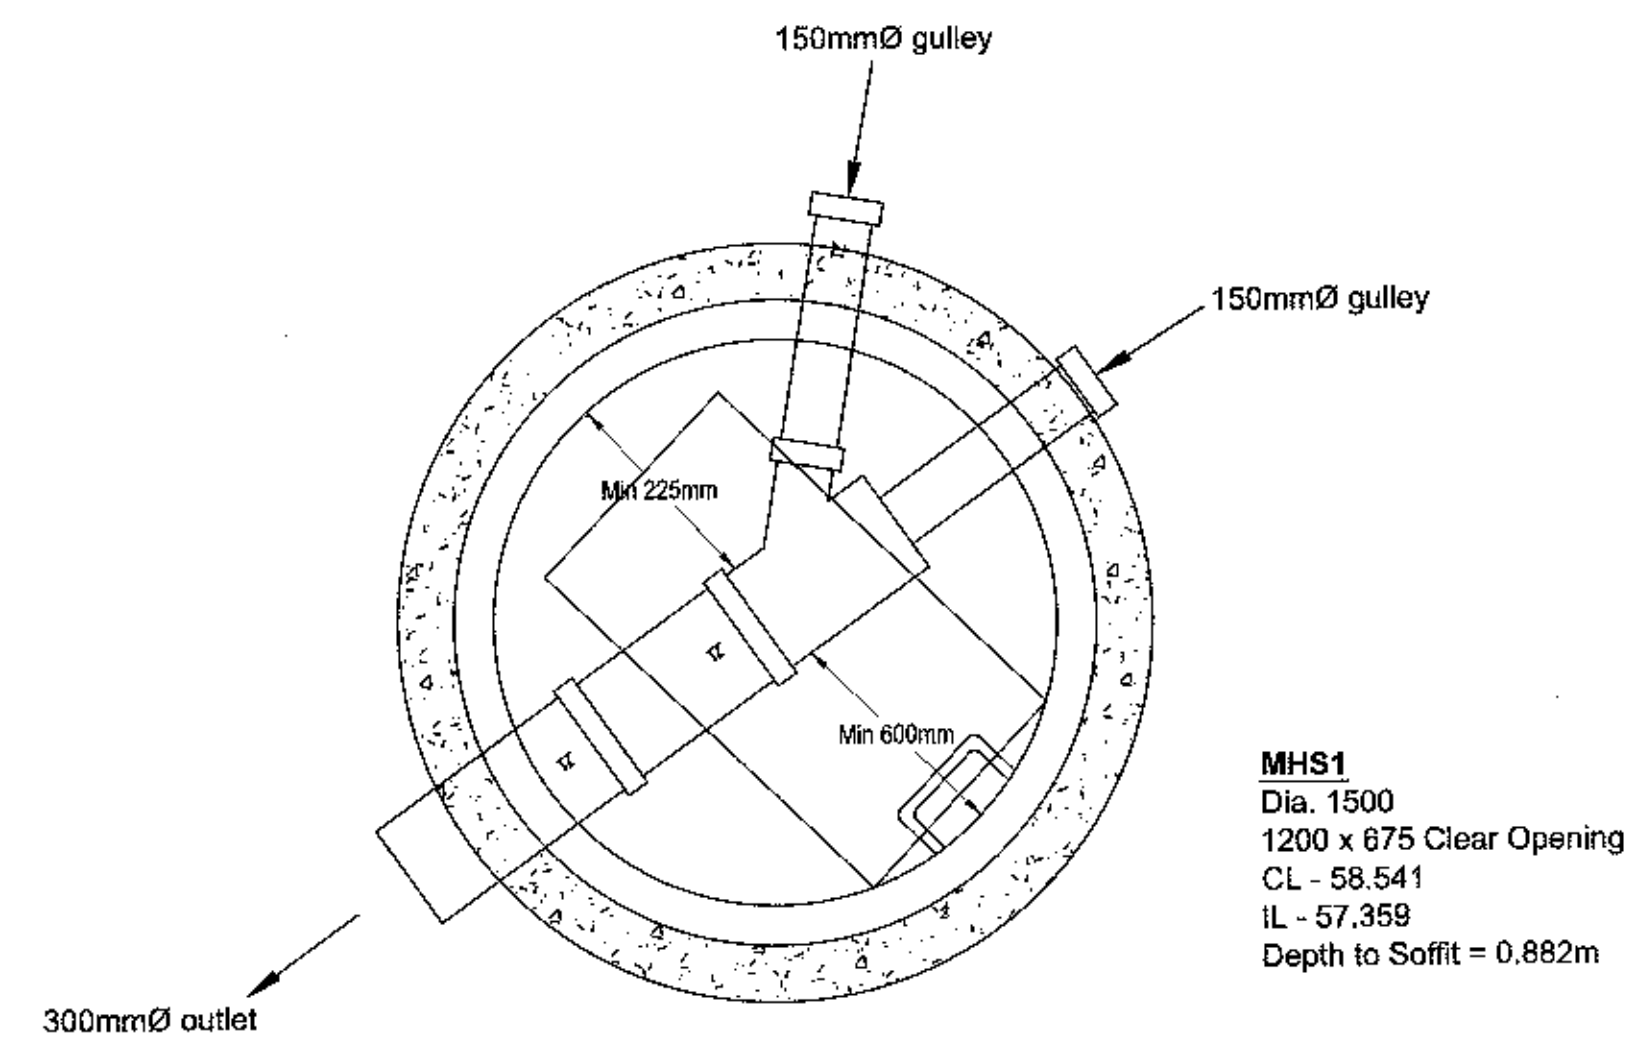

P1	26.04.2012	Issued for approval	TF	CB	ISC
Rev.	Date	Amendment	Drawn	Chkd.	Appd.

RSK

LAND & DEVELOPMENT ENGINEERING LTD

Spring Lodge
172 Chester Road
Helfrey
Cheshire, WA6 0AR
United Kingdom

Tel: +44 (0) 1928 726108
Fax: +44 (0) 1928 726133
Email: lde@rsk.co.uk
Web: www.rsk.co.uk

Client
Taylor Wimpey

Project Title
Calderstones Phase 3

Drawing Title
**1:20 Manhole Schedules
Surface Water
Sheet 1 of 3**

Drawn	Date	Checked	Date	Approved	Date
TF	APRIL 12	CB	APRIL 12	ISC	APRIL 12

Scale	Orig Size	Dimensions
1:20 @ A1	A1	

Project No.	Drawing File
880209	

Drawing No.	Rev.
09-01	P1

Scale
0 200 400 600 800 1000mm