

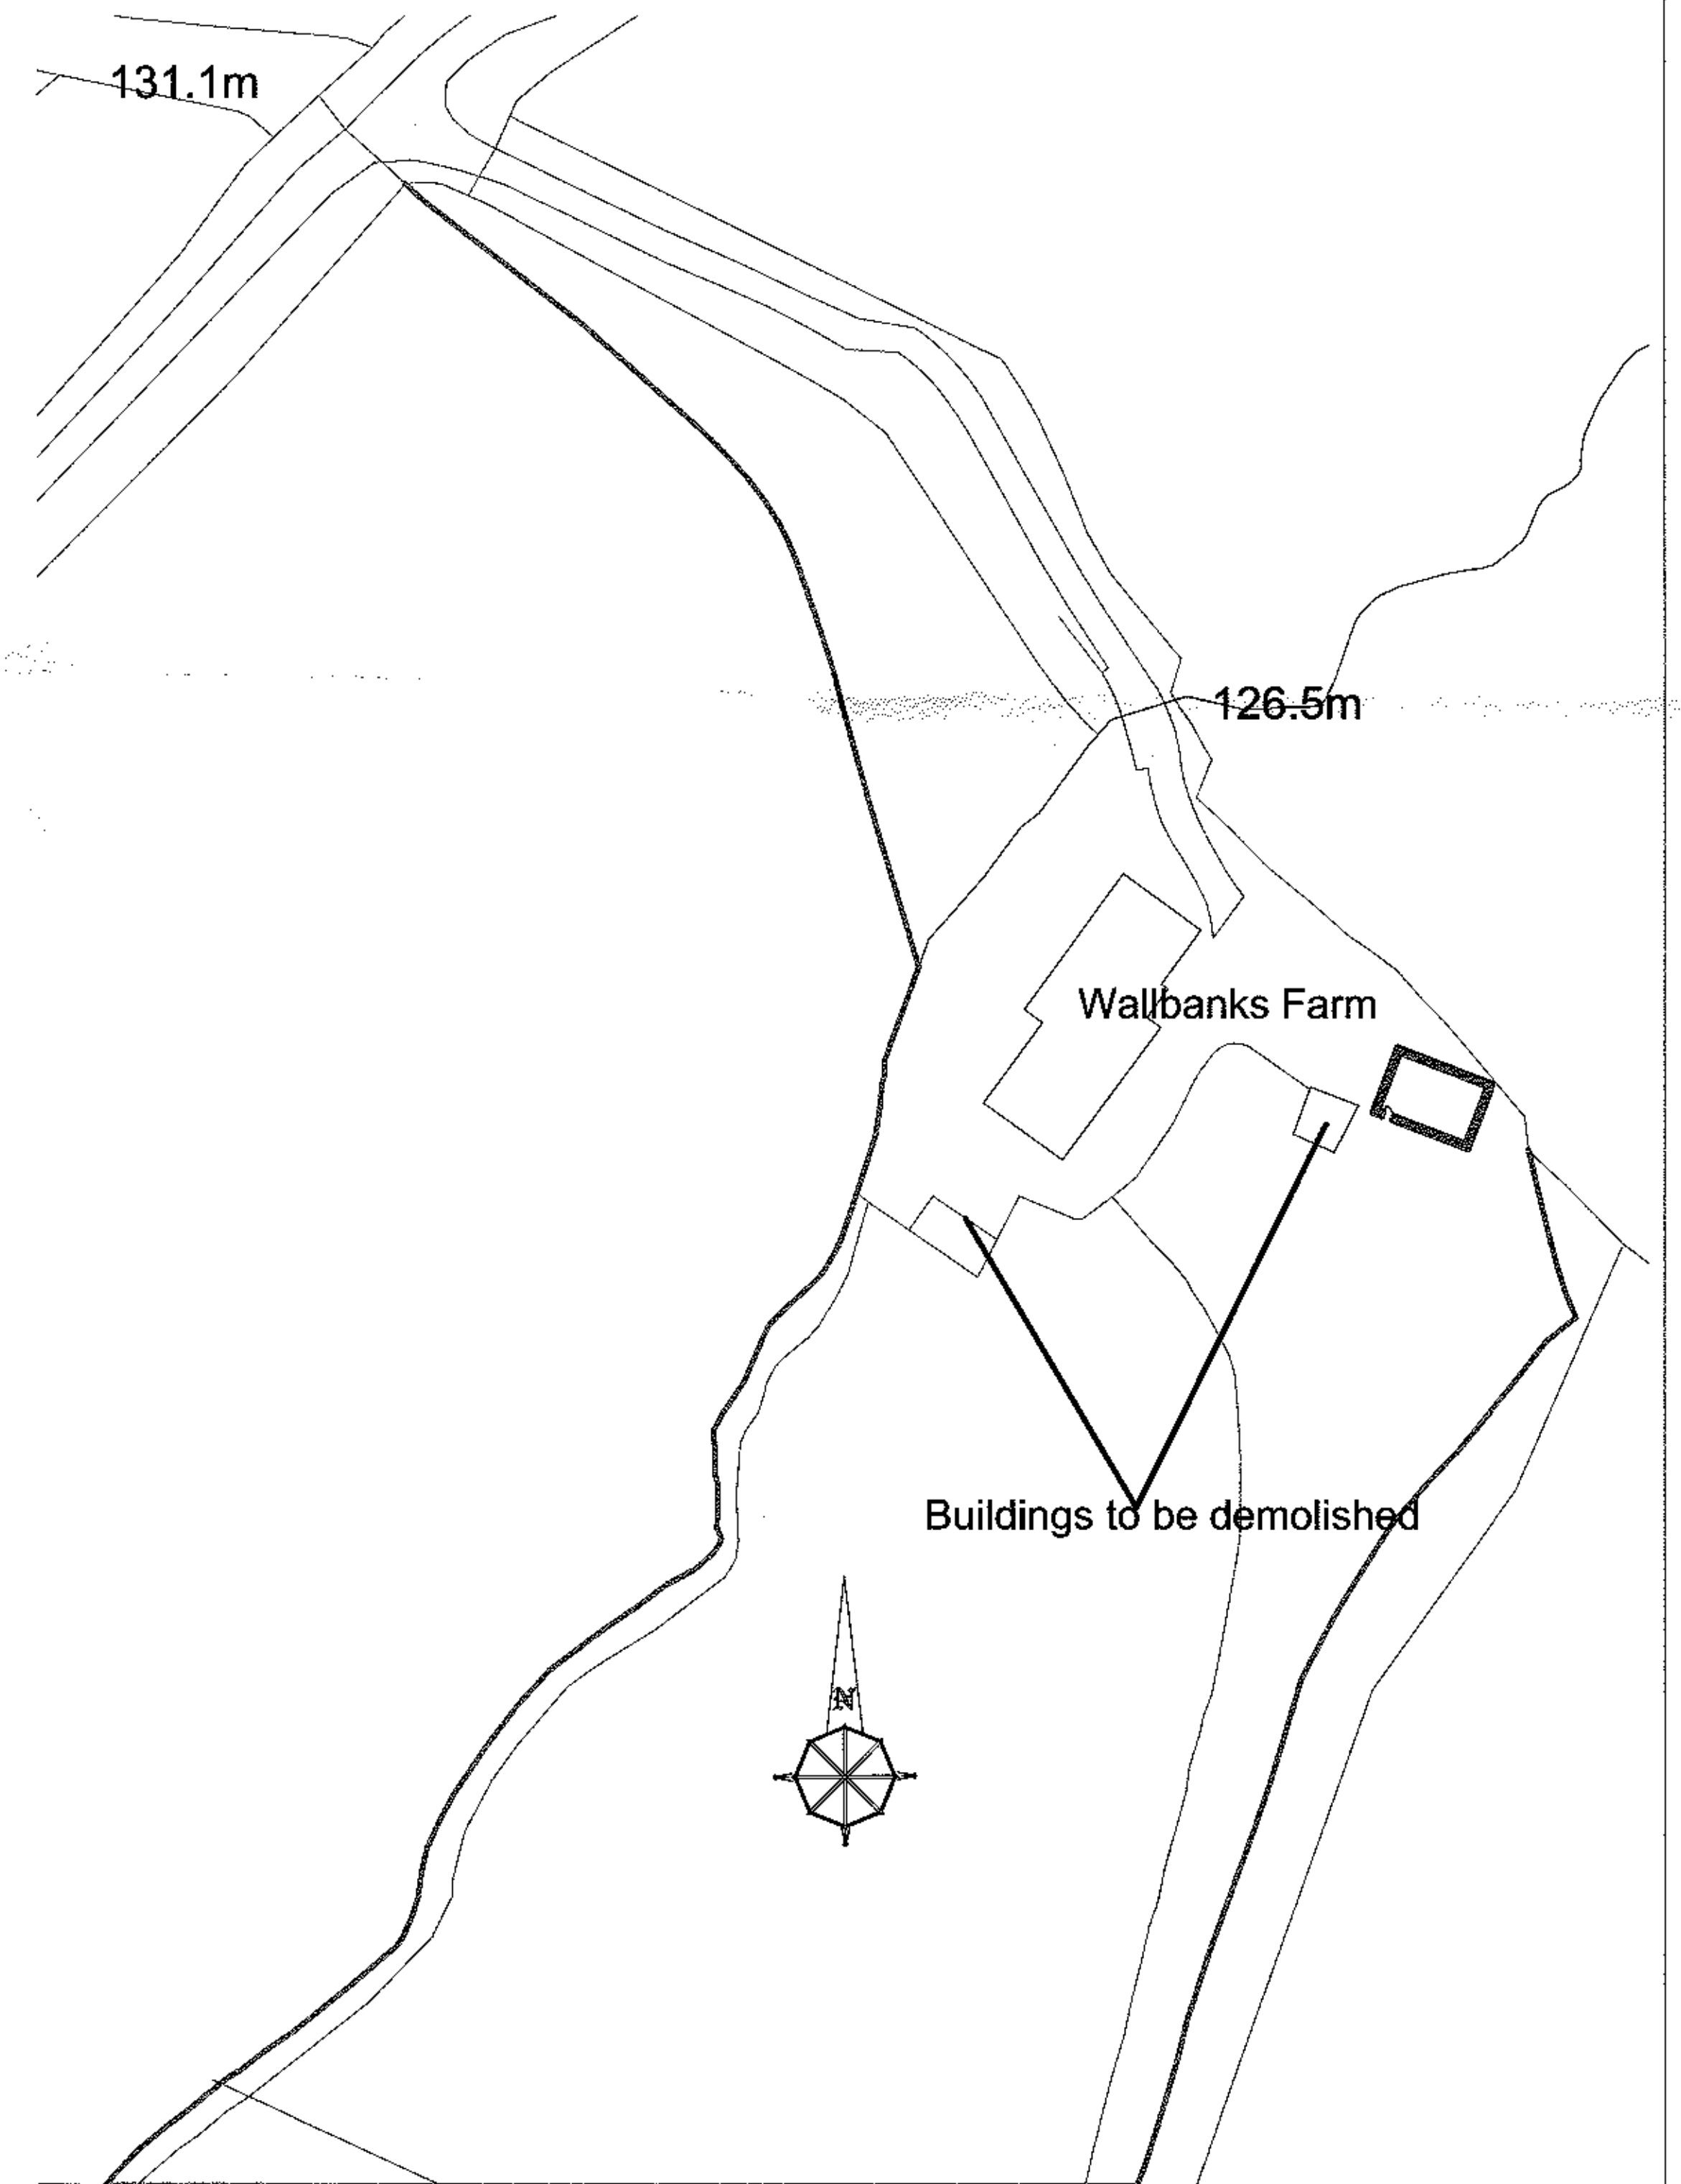
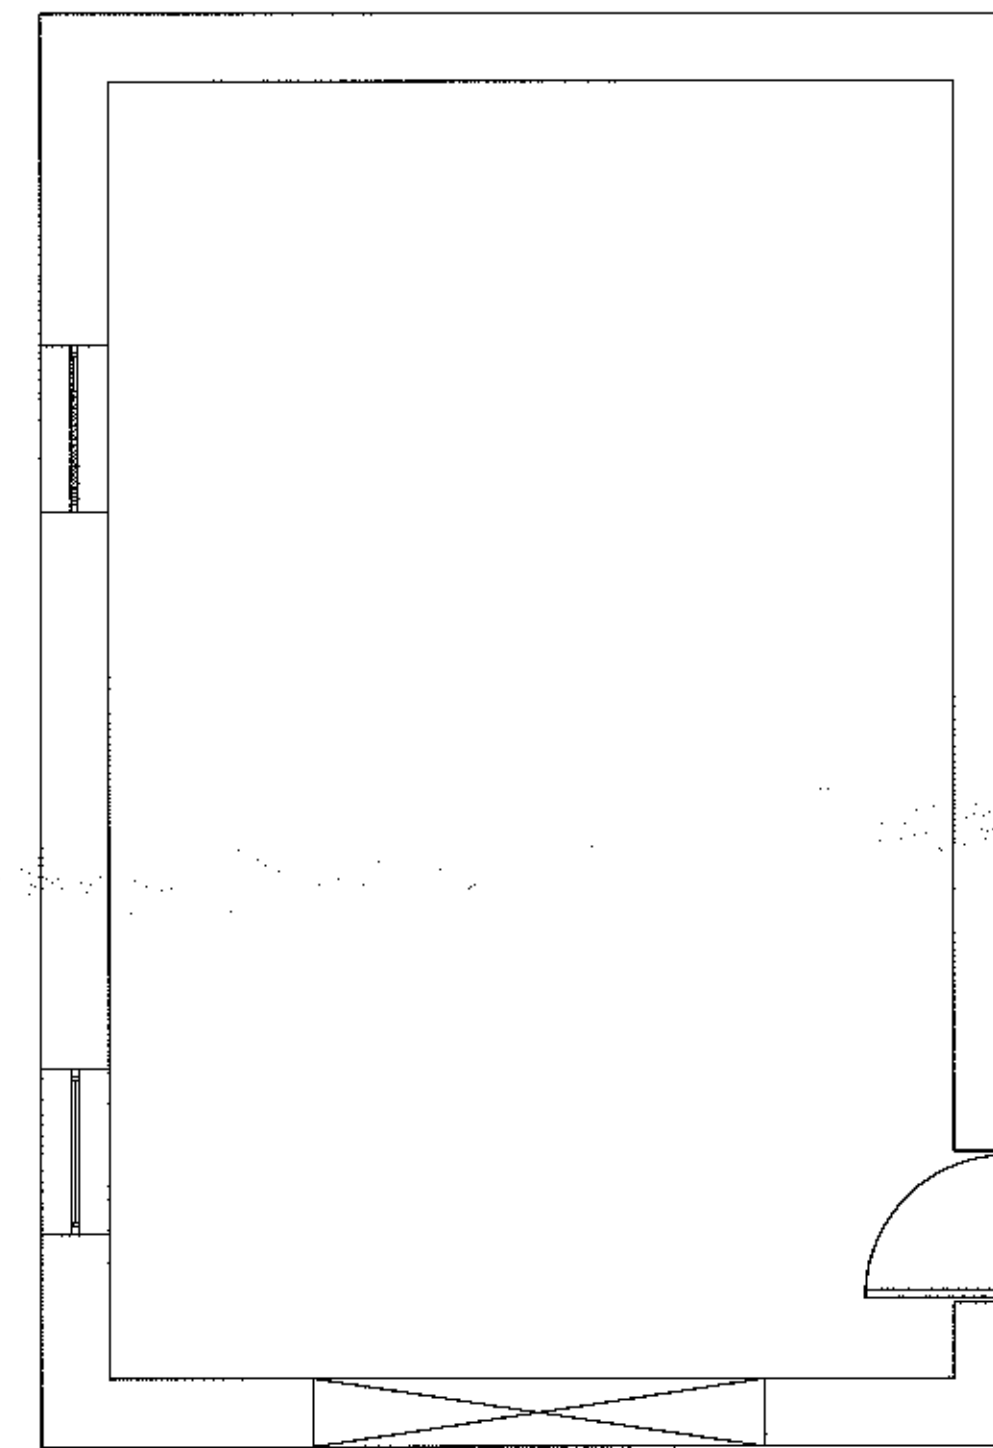
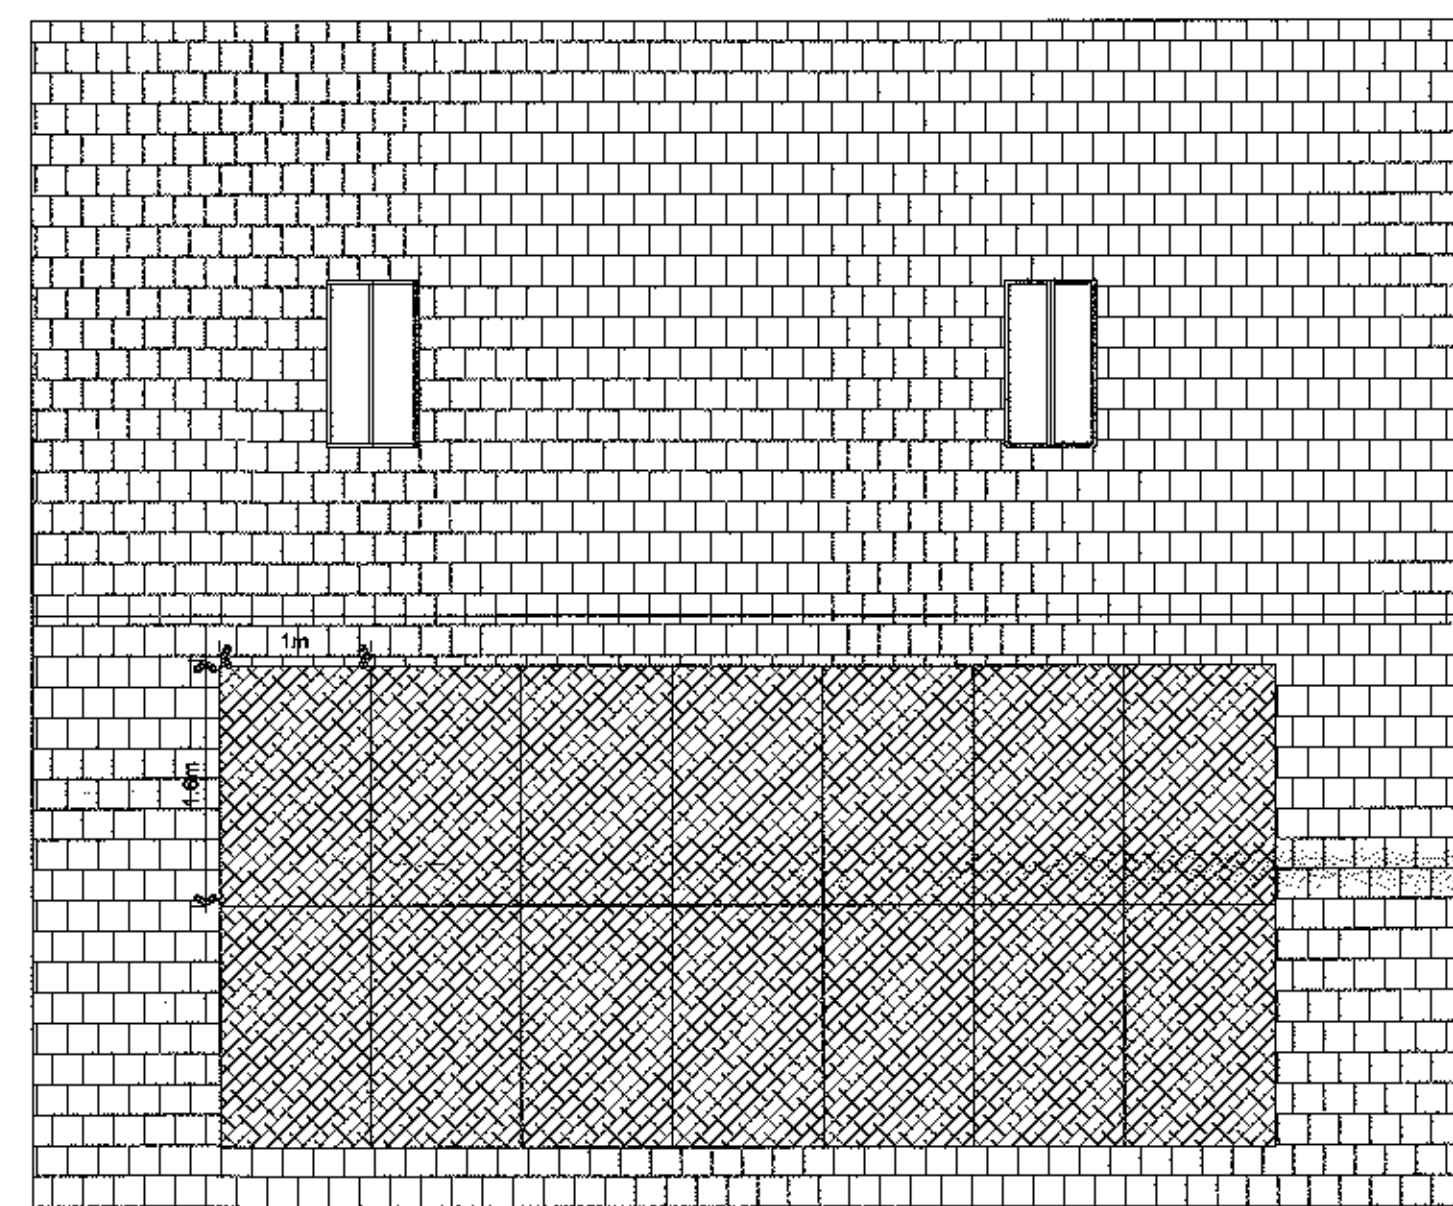
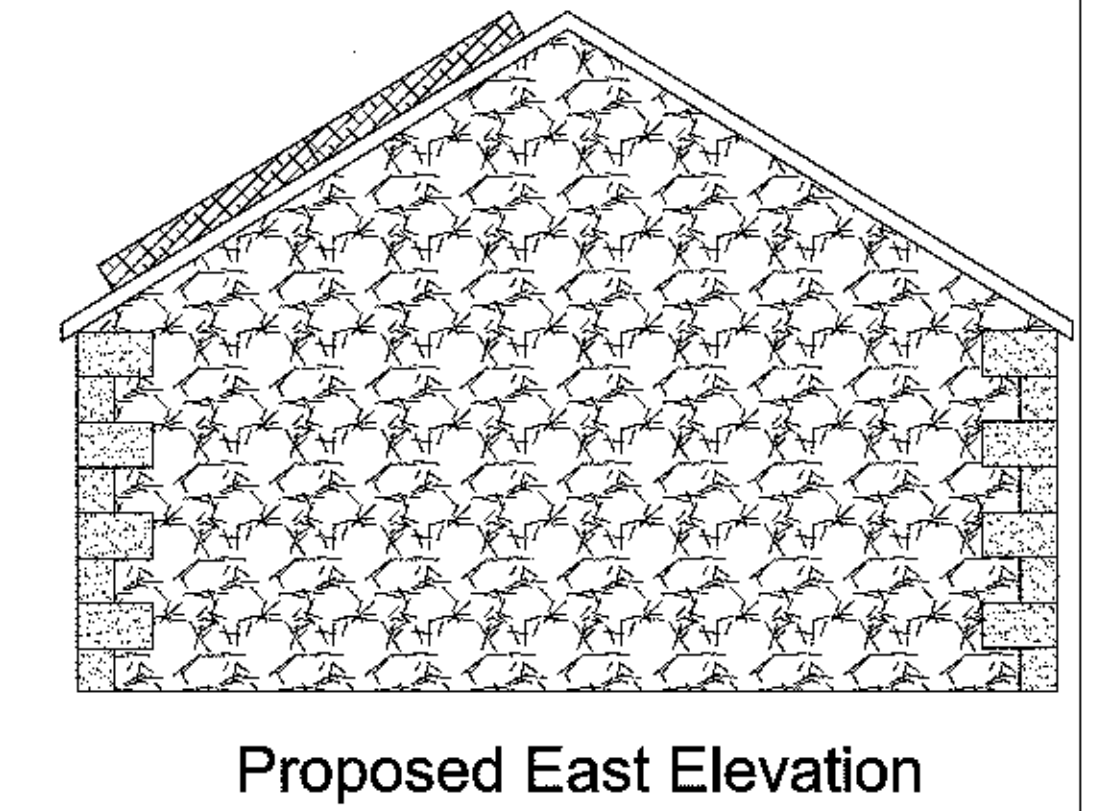
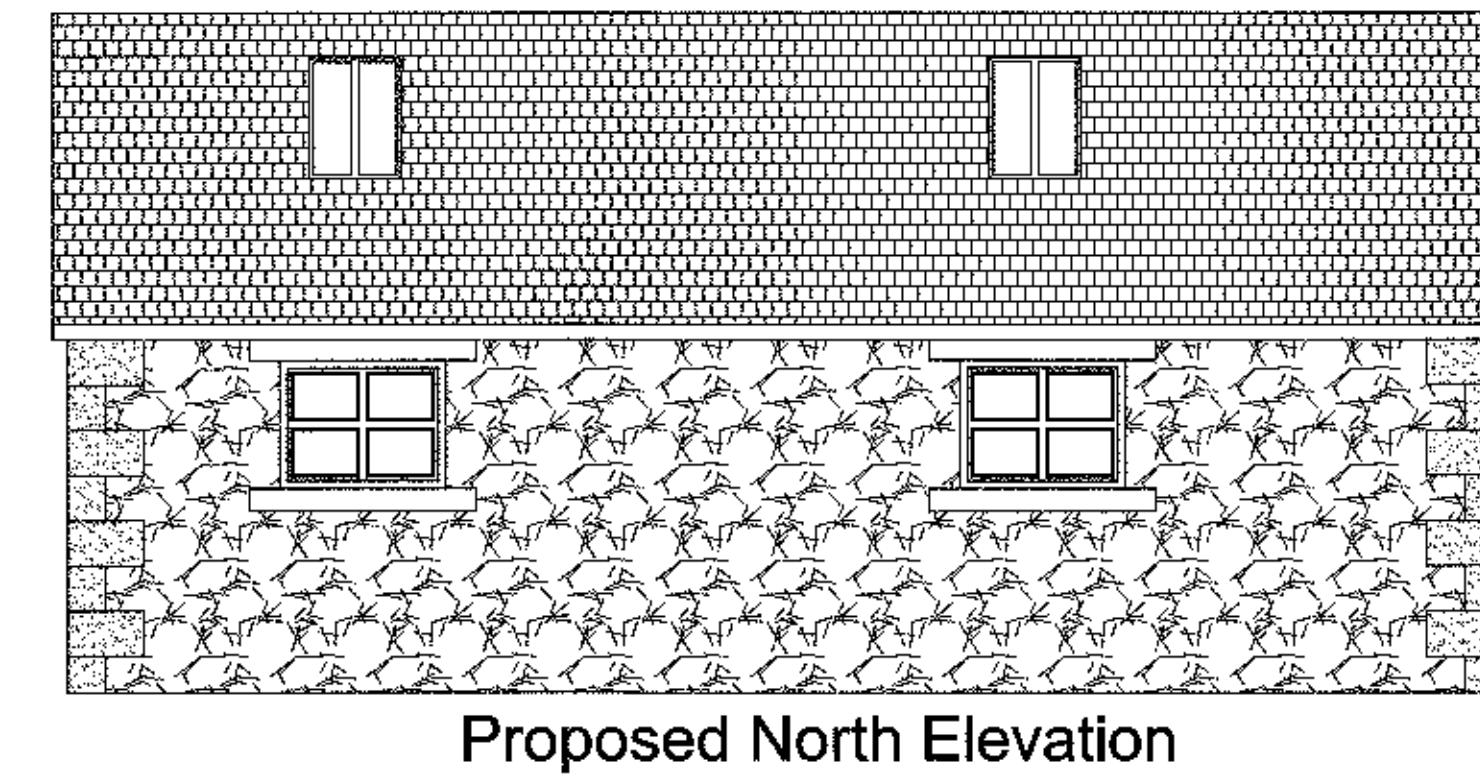


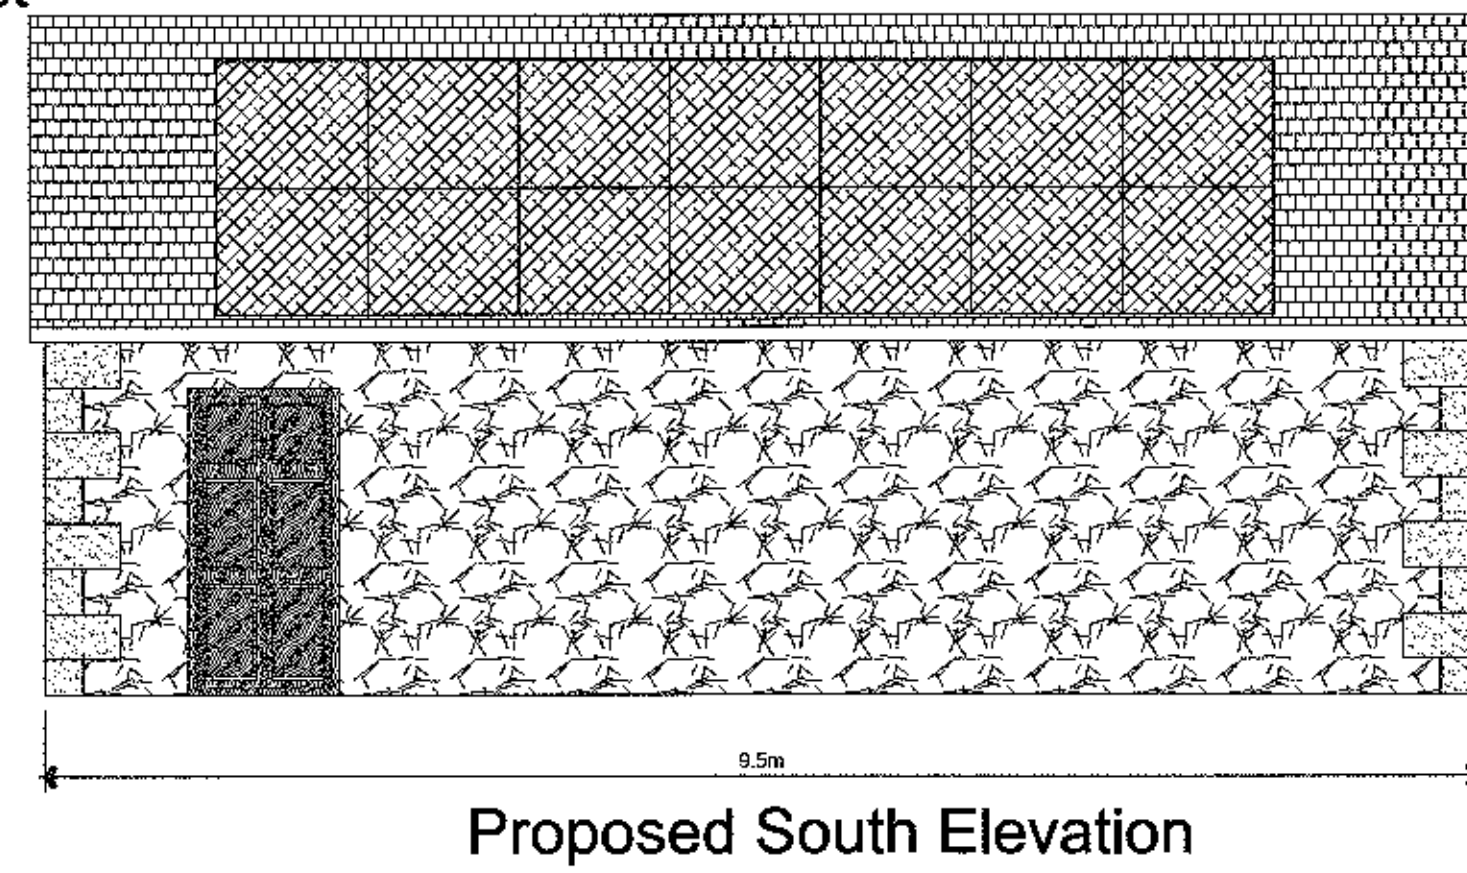

320120643P

Julia Pye			
Hill Crest Farm, Stantons Lane, Chipping PR3 2NP Tel 01965 61878 07803557019 email: jpyeplanning@gmail.com			
Clients Details, Mr D Ingham			
Project Details, Erection of Domestic Garage			
Project Address, Wallbanks Farm Chipping Road Chalgley BB7 3LX			
Drawing No. DI/3415/1	July 2012	1:100	Julia Pye
DO NOT SCALE THIS DRAWING. CHECK ALL DIMENSIONS ON SITE			
THIS DRAWING IS PROTECTED BY COPYRIGHT. IT MAY NOT BE REPRODUCED IN ANY FORM OR BY ANY MEANS FOR ANY PURPOSE, WITHOUT OBTAINING PRIOR WRITTEN PERMISSION FROM JULIA PYE			

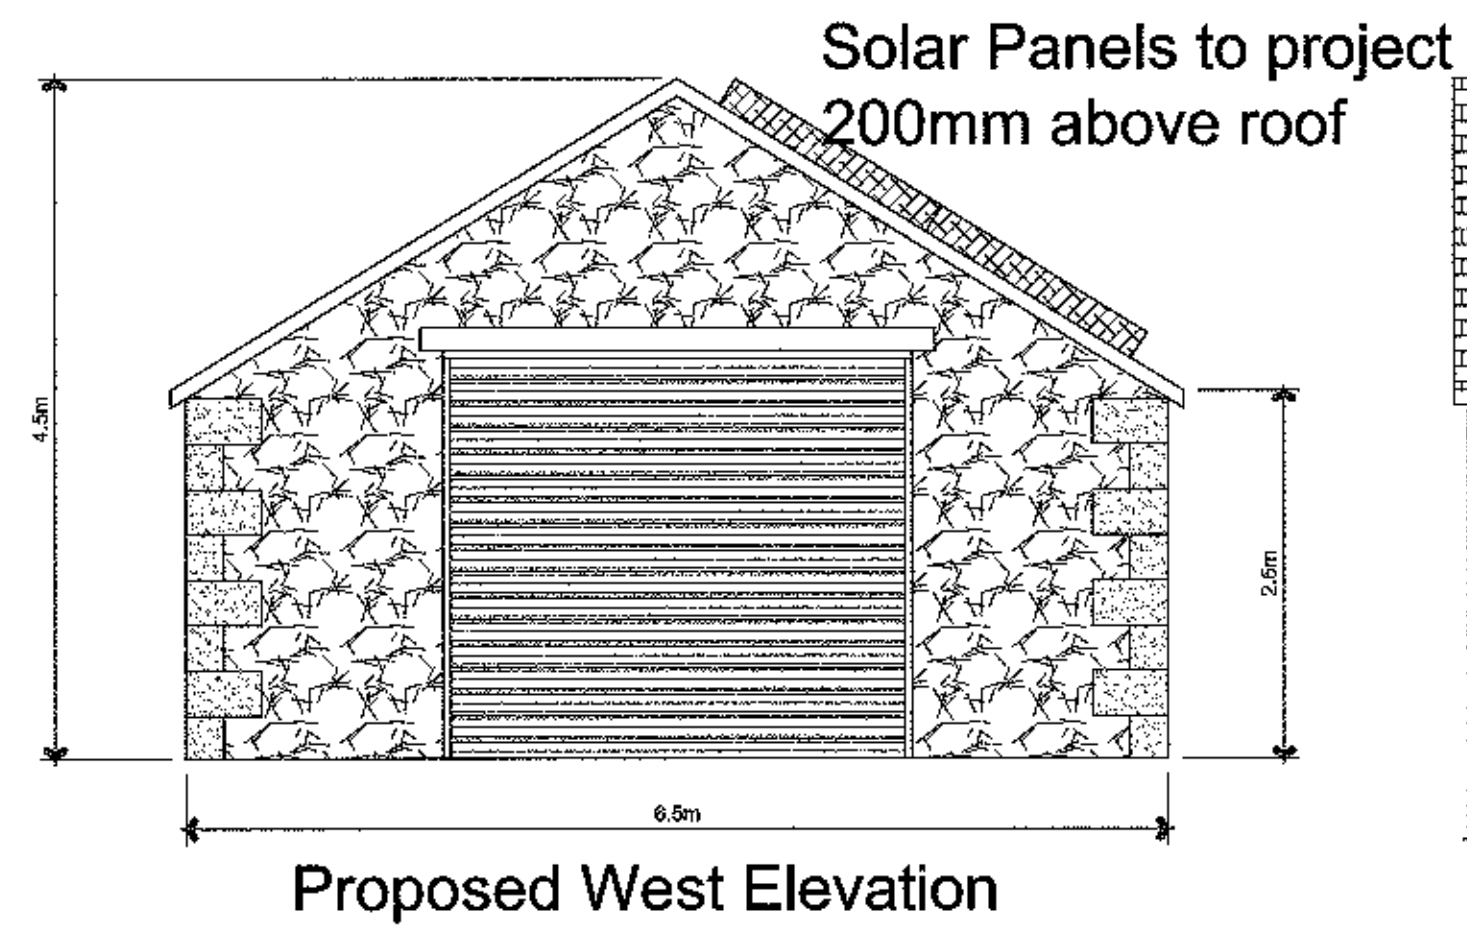