



RIBBLE VALLEY
BOROUGH COUNCIL

Council Offices, Church Walk, Clitheroe, Lancashire. BB7 2RA Tel: 01200 425111 www.ribblevalley.gov.uk

19 JUL 2012

FOR THE
ATTENTION OF

For office use only

Application No:

Date received 19/7/12

Fee paid £ 150.00 Receipt No: 10129

320120684P

Application for Planning Permission. Town and Country Planning Act 1990

You can complete and submit this form electronically via the Planning Portal by visiting www.planningportal.gov.uk/apply

Publication of applications on planning authority websites

Please note that the information provided on this application form and in supporting documents may be published on the Authority's website. If you require any further clarification, please contact the Authority's planning department.

Please complete using block capitals and black ink

It is important that you read the accompanying guidance notes as incorrect completion will delay the processing of your application

1. Applicant Name and Address

Title: **MR** First name: **STEPHEN**
Last name: **RICHARDSON**
Company (optional):
Unit: House number: **17** House suffix:
House name:
Address 1: **BROWGATE**
Address 2:
Address 3: **SAWLEY**
Town: **CLITHEROE**
County: **LANCASHIRE**
Country: **UK**
Postcode: **BB7 4NB**

2. Agent Name and Address

Title: **MR** First name: **PAUL**
Last name: **BURY**
Company (optional):
Unit: House number: **3** House suffix:
House name:
Address 1: **WOOD FIELDS, WHINS LANE,**
Address 2: **SIMONSTOE**
Address 3: **LANCASHIRE**
Town:
County: **LANCASHIRE**
Country: **UK**
Postcode: **BB12 7SB**

3. Description of the Proposal

Please describe the proposed development, including any change of use:

CREATION OF A TENNIS COURT IN THE Paddock DIRECTLY
AT THE BACK OF THE GARDEN.
THE TENNIS COURT WILL BE FLAT AND COVER AN AREA OF
36.6M X 18.3M WITH A SURROUNDING FENCE OF
2.75M IN GREEN PLASTIC COATED CHAIN LINK
THE SURFACE OF THE COURT WILL ARTIFICIAL/ASTRO TURF.

Has the building, work or change of use already started?

☐ Yes

☒ No

If Yes, please state the date when building,
work or use were started (DD/MM/YYYY):

(date must be pre-application submission)

Has the building, work or change of use been completed?

☐ Yes

☒ No

If Yes, please state the date when the building, work
or change of use was completed: (DD/MM/YYYY):

(date must be pre-application submission)

4. Site Address Details

Please provide the full postal address of the application site

Unit: House number: House suffix: House name: Address 1: Address 2: Address 3: Town: County: Postcode (optional): Description of location or a grid reference
(must be completed if postcode is not known):Easting: Northing: Description: **5. Pre-application Advice**Has assistance or prior advice been sought from the local authority about this application? ☐ Yes ☒ No

If Yes, please complete the following information about the advice you were given (This will help the authority to deal with this application more efficiently)

Please tick if the full contact details are not known, and then complete as much as possible: ☐Officer name: Reference: Date (DD/MM/YYYY):
(must be pre-application submission)Details of pre-application advice received? **6. Pedestrian and Vehicle Access, Roads and Rights of Way**Is a new or altered vehicle access proposed to or from the public highway? ☐ Yes ☐ NoIs a new or altered pedestrian access proposed to or from the public highway? ☒ N/A ☐ Yes ☐ NoAre there any new public roads to be provided within the site? ☐ Yes ☐ NoAre there any new public rights of way to be provided within or adjacent to the site? ☐ Yes ☐ NoDo the proposals require any diversions /extinguishments and/or creation of rights of way? ☐ Yes ☐ No

If you answered Yes to any of the above questions, please show details on your plans/drawings and state the reference of the plan (s)/drawings(s)

7. Waste Storage and CollectionDo the plans incorporate areas to store and aid the collection of waste? ☐ Yes ☐ NoIf Yes, please provide details: ☒ N/AHave arrangements been made for the separate storage and collection of recyclable waste? ☐ Yes ☐ NoIf Yes, please provide details: **8. Authority Employee / Member**With respect to the Authority, I am: (a) a member of staff
(b) an elected member
(c) related to a member of staff
(d) related to an elected memberDo any of these statements apply to you? ☐ Yes ☒ No

If Yes, please provide details of the name, relationship and role

320120684P

9. Materials

If applicable, please state what materials are to be used externally. Include type, colour and name for each material:

	Existing (where applicable)	Proposed	Not applicable	Don't Know
Walls	N/A	N/A	<input type="checkbox"/>	<input type="checkbox"/>
Roof	N/A	N/A	<input type="checkbox"/>	<input type="checkbox"/>
Windows	N/A	N/A	<input type="checkbox"/>	<input type="checkbox"/>
Doors	N/A	N/A	<input type="checkbox"/>	<input type="checkbox"/>
Boundary treatments (e.g fences, walls)	2.75M PLASTIC	2.75M GREEN FENCE AROUND THE TENNIS COURT	<input type="checkbox"/>	<input type="checkbox"/>
Vehicle access and hard-standing	N/A		<input type="checkbox"/>	<input type="checkbox"/>
Lighting	N/A	N/A	<input type="checkbox"/>	<input type="checkbox"/>
Others (please specify)			<input type="checkbox"/>	<input type="checkbox"/>

Are you supplying additional information on submitted plan(s)/drawing(s)/design and access statement?

☐ Yes☐ No

If Yes, please state references for the plan(s)/drawing(s)/design and access statement:

10. Vehicle Parking

Please provide information on the existing and proposed number of on-site parking spaces:

Type of Vehicle	Total Existing	Total proposed (including spaces retained)	Difference in spaces
Cars			
Light goods vehicles/ public carrier vehicles			
Motorcycles			
Disability spaces		N/A	
Cycle spaces			
Other (e.g Bus)			
Other (e.g Bus)			

DATE

26/7/12

11. Foul Sewage

Please state how foul sewage is to be disposed of:

- ☐ Mains sewer
☐ Septic tank
☐ Package treatment plant
- ☐ Cess pit
☐ Other

Are you proposing to connect to the existing drainage system? ☐ Yes ☐ No

If Yes, please include the details of the existing system on the application drawings and state references for the plan(s)/drawing(s):

N/A

12. Assessment of Flood Risk

Is the site within an area at risk of flooding? (Refer to the Environment Agency's Flood Map showing flood zones 2 and 3 and consult Environment Agency standing advice and your local planning authority requirements for information as necessary)

☐ Yes ☒ No

If Yes, you will need to submit a Flood Risk Assessment to consider the risk to the proposed site

Is your proposal within 20 metres of a watercourse (e.g. river, stream or beck)?

☒ Yes ☐ No

Will the proposal increase the flood risk elsewhere?

☐ Yes ☒ No

How will surface water be disposed of?

- ☒ Sustainable drainage system
☐ Soakaway
☐ Main sewer
- ☐ Existing watercourse
☐ Pond/lake

13. Biodiversity and Geological Conservation

To assist in answering the following questions refer to the guidance notes for further information on when there is a reasonable likelihood that any important biodiversity or geological conservation features may be present or nearby and whether they are likely to be affected by your proposals

Having referred to the guidance notes, is there a reasonable likelihood of the following being affected adversely or conserved and enhanced within the application site, or on land adjacent to or near the application site?

a) Protected and priority species:

- ☐ Yes, on the development site
☐ Yes, on land adjacent to or near the proposed development
☒ No

b) Designated sites, important habitats or other biodiversity features:

- ☐ Yes, on the development site
☐ Yes, on land adjacent to or near the proposed development
☒ No

c) Features of geological conservation importance:

- ☐ Yes, on the development site
☐ Yes, on land adjacent to or near the proposed development
☒ No

14. Existing Use

Please describe the current use of the site:

Paddock NOT USED BUT USED AS PART OF THE GARDEN

Is the site currently vacant?

☐ Yes ☐ No

If Yes, please describe the last use of the site:

N/A

When did this use end (if known)?

DD/MM/YYYY

(date where known may be approximate)

Has not ended
few stone
paddock

Does the proposal involve any of the following?

If yes, you will need to submit an appropriate contamination assessment with your application

Land which is known to be contaminated?

☐ Yes ☒ No

Land where contamination is suspected for all or part of the site?

☐ Yes ☒ No

A proposed use that would be particularly vulnerable to the presence of contamination?

☐ Yes ☒ No

15. Trees and Hedges

Are there trees or hedges on the proposed development site?

☐ Yes ☒ No

And/or: Are there trees or hedges on land adjacent to the proposed development site that could influence the development or might be important as part of the local landscape character?

☐ Yes ☒ No

If Yes to either or both of the above, you may need to provide a full Tree Survey, at the discretion of your local planning authority. If a Tree Survey is required, this and the accompanying plan should be submitted alongside your application. Your local planning authority should make clear on its website what the survey should contain, in accordance with the current 'BS5837: Trees in relation to construction - Recommendations'.

16. Trade Effluent

Does the proposal involve the need to dispose of trade effluents or waste?

☐ Yes ☒ No

If Yes, please describe the nature, volume and means of disposal of trade effluents or waste

2/A

320120684P

17. Residential Units (Including Conversion)

Does your proposal include the gain, loss or change of use of residential units?
If Yes, please complete details of the changes in the tables below:

☐ Yes

☐ No

Proposed Housing

Market Housing	Not known	Number of Bedrooms					Total
		1	2	3	4+	Unknown	
Houses	<input type="checkbox"/>						
Flats and maisonettes	<input type="checkbox"/>						
Live-work units	<input type="checkbox"/>						
Cluster flats	<input type="checkbox"/>						
Sheltered housing	<input type="checkbox"/>						
Bedsit/studios	<input type="checkbox"/>						
Unknown type	<input type="checkbox"/>						

Totals (a + b + c + d + e + f + g) =

Social Rented	Not known	Number of Bedrooms					Total
		1	2	3	4+	Unknown	
Houses	<input type="checkbox"/>						
Flats and maisonettes	<input type="checkbox"/>						
Live-work units	<input type="checkbox"/>						
Cluster flats	<input type="checkbox"/>						
Sheltered housing	<input type="checkbox"/>						
Bedsit/studios	<input type="checkbox"/>						
Unknown type	<input type="checkbox"/>						

Totals (a + b + c + d + e + f + g) =

Existing Housing

Market Housing	Not known	Number of Bedrooms					Total
		1	2	3	4+	Unknown	
Houses	<input type="checkbox"/>						
Flats and maisonettes	<input type="checkbox"/>						
Live-work units	<input type="checkbox"/>						
Cluster flats	<input type="checkbox"/>						
Sheltered housing	<input type="checkbox"/>						
Bedsit/studios	<input type="checkbox"/>						
Unknown type	<input type="checkbox"/>						

Totals (a + b + c + d + e + f + g) =

Social Rented	Not known	Number of Bedrooms					Total
		1	2	3	4+	Unknown	
Houses	<input type="checkbox"/>						
Flats and maisonettes	<input type="checkbox"/>						
Live-work units	<input type="checkbox"/>						
Cluster flats	<input type="checkbox"/>						
Sheltered housing	<input type="checkbox"/>						
Bedsit/studios	<input type="checkbox"/>						
Unknown type	<input type="checkbox"/>						

Totals (a + b + c + d + e + f + g) =

Intermediate	Not known	Number of Bedrooms					Total
		1	2	3	4+	Unknown	
Houses	<input type="checkbox"/>						
Flats and maisonettes	<input type="checkbox"/>						
Live-work units	<input type="checkbox"/>						
Cluster flats	<input type="checkbox"/>						
Sheltered housing	<input type="checkbox"/>						
Bedsit/studios	<input type="checkbox"/>						
Unknown type	<input type="checkbox"/>						

Totals (a + b + c + d + e + f + g) =

Intermediate	Not known	Number of Bedrooms					Total
		1	2	3	4+	Unknown	
Houses	<input type="checkbox"/>						
Flats and maisonettes	<input type="checkbox"/>						
Live-work units	<input type="checkbox"/>						
Cluster flats	<input type="checkbox"/>						
Sheltered housing	<input type="checkbox"/>						
Bedsit/studios	<input type="checkbox"/>						
Unknown type	<input type="checkbox"/>						

Totals (a + b + c + d + e + f + g) =

Key worker	Not known	Number of Bedrooms					Total
		1	2	3	4+	Unknown	
Houses	<input type="checkbox"/>						
Flats and maisonettes	<input type="checkbox"/>						
Live-work units	<input type="checkbox"/>						
Cluster flats	<input type="checkbox"/>						
Sheltered housing	<input type="checkbox"/>						
Bedsit/studios	<input type="checkbox"/>						
Unknown type	<input type="checkbox"/>						

Totals (a + b + c + d + e + f + g) =

Key worker	Not known	Number of Bedrooms					Total
		1	2	3	4+	Unknown	
Houses	<input type="checkbox"/>						
Flats and maisonettes	<input type="checkbox"/>						
Live-work units	<input type="checkbox"/>						
Cluster flats	<input type="checkbox"/>						
Sheltered housing	<input type="checkbox"/>						
Bedsit/studios	<input type="checkbox"/>						
Unknown type	<input type="checkbox"/>						

Totals (a + b + c + d + e + f + g) =

Total proposed residential units (A + B + C + D) =

Total existing residential units (E + F + G + H) =

TOTAL NET GAIN or LOSS of RESIDENTIAL UNITS (Proposed Housing Grand Total - Existing Housing Grand Total):

N/A

2011-12-12

26/7/12

320120684P

18. All Types of Development: Non-residential Floorspace

Does your proposal involve the loss, gain or change of use of non-residential floorspace?

☐ Yes

☐ No

If you have answered Yes to the question above please add details in the following table:

Use class/type of use	Not applicable	Existing gross internal floorspace (square metres)	Gross internal floorspace to be lost by change of use or demolition (square metres)	Total gross internal floorspace proposed (including change of use)(square metres)	Net additional gross internal floorspace following development (square metres)
A1 Shops	<input type="checkbox"/>				
Net tradable area:	<input type="checkbox"/>				
A2 Financial and professional services	<input type="checkbox"/>	N/A			
A3 Restaurants and cafes	<input type="checkbox"/>				
A4 Drinking establishments	<input type="checkbox"/>				
A5 Hot food takeaways	<input type="checkbox"/>				
B1 (a) Office (other than A2)	<input type="checkbox"/>				
B1 (b) Research and development	<input type="checkbox"/>				
B1 (c) Light industrial	<input type="checkbox"/>	N/A			
B2 General industrial	<input type="checkbox"/>				
B8 Storage or distribution	<input type="checkbox"/>				
C1 Hotels and halls of residence	<input type="checkbox"/>				
C2 Residential institutions	<input type="checkbox"/>				
D1 Non-residential institutions	<input type="checkbox"/>				
D2 Assembly and leisure	<input type="checkbox"/>				
OTHER	<input type="checkbox"/>				
Please Specify	<input type="checkbox"/>				
Total					

In addition, for hotels, residential institutions and hostels, please additionally indicate the loss or gain of rooms

Use class	Type of use	Not applicable	Existing rooms to be lost by change of use or demolition	Total rooms proposed (including changes of use)	Net additional rooms
C1	Hotels	<input type="checkbox"/>			
C2	Residential Institutions	<input type="checkbox"/>			
OTHER		<input type="checkbox"/>			
Please Specify		<input type="checkbox"/>			

19. Employment

Please complete the following information regarding employees:

	Full-time	Part-time	Total full-time equivalent
Existing employees	Not applicable, the development does not		
Proposed employees	result in any employment		

20. Hours of Opening

Please state the hours of opening for each non-residential use proposed:

Use	Monday to Friday	Saturday	Sunday and Bank Holidays	Not known
Not applicable				
The proposed development is within a garden of a domestic property.				

21. Site Area

Please state the site area in hectares (ha)

0.28 Hectares

2/A

320120684P

22. Industrial or Commercial Processes and Machinery

Please describe the activities and processes which would be carried out on the site and the end products including plant, ventilation or air conditioning. Please include the type of machinery which may be installed on site:

Is the proposal a waste management development? ☐ Yes ☐ No

If the answer is Yes, please complete the following table:

	Not applicable	The total capacity of the void in cubic metres, including engineering surcharge and making no allowance for cover or restoration material (or tonnes if solid waste or litres if liquid waste)	Maximum annual operational throughput in tonnes (or litres if liquid waste)
Inert landfill	<input type="checkbox"/>		
Non-hazardous landfill	<input type="checkbox"/>		
Hazardous landfill	<input type="checkbox"/>		
Energy from waste incineration	<input type="checkbox"/>		
Other incineration	<input type="checkbox"/>		
Landfill gas generation plant	<input type="checkbox"/>		
Pyrolysis/gasification	<input type="checkbox"/>		
Metal recycling site	<input type="checkbox"/>		
Transfer stations	<input type="checkbox"/>		
Material recovery/recycling facilities (MRFs)	<input type="checkbox"/>		
Household civic amenity sites	<input type="checkbox"/>		
Open windrow composting	<input type="checkbox"/>		
In-vessel composting	<input type="checkbox"/>		
Anaerobic digestion	<input type="checkbox"/>		
Any combined mechanical, biological and/or thermal treatment (MBT)	<input type="checkbox"/>		
Sewage treatment works	<input type="checkbox"/>		
Other treatment	<input type="checkbox"/>		
Recycling facilities construction, demolition and excavation waste	<input type="checkbox"/>		
Storage of waste	<input type="checkbox"/>		
Other waste management	<input type="checkbox"/>		
Other developments	<input type="checkbox"/>		

Please provide the maximum annual operational throughput of the following waste streams:

Municipal	
Construction, demolition and excavation	
Commercial and industrial	
Hazardous	

If this is a landfill application you will need to provide further information before your application can be determined. Your waste planning authority should make clear what information it requires on its website.

23. Hazardous Substances

Does the proposal involve the use or storage of any of the following materials in the quantities stated below? ☐ Yes ☐ No ☐ Not applicable

If Yes, please provide the amount of each substance that is involved:

Acrylonitrile (tonnes) <input type="text"/>	Ethylene oxide (tonnes) <input type="text"/>	Phosgene (tonnes) <input type="text"/>
Ammonia (tonnes) <input type="text"/>	Hydrogen cyanide (tonnes) <input type="text"/>	Sulphur dioxide (tonnes) <input type="text"/>
Bromine (tonnes) <input type="text"/>	Liquid oxygen (tonnes) <input type="text"/>	Flour (tonnes) <input type="text"/>
Chlorine (tonnes) <input type="text"/>	Liquid petroleum gas (tonnes) <input type="text"/>	Refined white sugar (tonnes) <input type="text"/>

Other:

Other:

Amount (tonnes):

Amount (tonnes):

24. Ownership Certificates

One Certificate A, B, C, or D, must be completed, together with the Agricultural Holdings Certificate with this application form

CERTIFICATE OF OWNERSHIP - CERTIFICATE A

Town and Country Planning (Development Management Procedure) (England) Order 2010 Certificate under Article 12
 I certify/ The applicant certifies that on the day 21 days before the date of this application nobody except myself/ the applicant was the owner (owner is a person with a freehold interest or leasehold interest with at least 7 years left to run) of any part of the land or building to which the application relates

Signed - Applicant:

Or signed - Agent:

Date (DD/MM/YYYY):

 12/7/12
CERTIFICATE OF OWNERSHIP - CERTIFICATE B

Town and Country Planning (Development Management Procedure) (England) Order 2010 Certificate under Article 12
 I certify/ The applicant certifies that I have/the applicant has given the requisite notice to everyone else (as listed below) who, on the day 21 days before the date of this application, was the owner (owner is a person with a freehold interest or leasehold interest with at least 7 years left to run) of any part of the land or building to which this application relates

Name of Owner	Address	Date Notice Served

Signed - Applicant:

Or signed - Agent:

Date (DD/MM/YYYY):

CERTIFICATE OF OWNERSHIP - CERTIFICATE C

Town and Country Planning (Development Management Procedure) (England) Order 2010 Certificate under Article 12
 I certify/ The applicant certifies that:

- Neither Certificate A or B can be issued for this application
- All reasonable steps have been taken to find out the names and addresses of the other owners (owner is a person with a freehold interest or leasehold interest with at least 7 years left to run) of the land or building, or of a part of it, but I have/ the applicant has been unable to do so

The steps taken were:

Name of Owner	Address	Date Notice Served

Notice of the application has been published in the following newspaper (circulating in the area where the land is situated):

On the following date (which must not be earlier than 21 days before the date of the application):

Signed - Applicant:

Or signed - Agent:

Date (DD/MM/YYYY):

24. Ownership Certificates (continued)**CERTIFICATE OF OWNERSHIP - CERTIFICATE D****Town and Country Planning (Development Management Procedure) (England) Order 2010 Certificate under Article 12**

I certify/ The applicant certifies that:

- Certificate A cannot be issued for this application
- All reasonable steps have been taken to find out the names and addresses of everyone else who, on the day 21 days before the date of this application, was the owner (*owner is a person with a freehold interest or leasehold interest with at least 7 years left to run*) of any part of the land to which this application relates, but I have/ the applicant has been unable to do so

The steps taken were:

--

Notice of the application has been published in the following newspaper (circulating in the area where the land is situated):

On the following date (which must not be earlier than 21 days before the date of the application):

--

--

Signed - Applicant:

Or signed - Agent:

Date (DD/MM/YYYY):

--

--

--

25. Agricultural Land Declaration**AGRICULTURAL LAND DECLARATION****Town and Country Planning (Development Management Procedure) (England) Order 2010 Certificate under Article 12**

Agricultural Land Declaration - You Must Complete Either A or B


(A) None of the land to which the application relates is, or is part of, an agricultural holding

Signed - Applicant:

Or signed - Agent:

Date (DD/MM/YYYY):

--


--

12/7/12

(B) I have/ The applicant has given the requisite notice to every person other than myself/ the applicant who, on the day 21 days before the date of this application, was a tenant of an agricultural holding on all or part of the land to which this application relates, as listed below:

Name of Tenant	Address	Date Notice Served

Signed - Applicant:

Or signed - Agent:

Date (DD/MM/YYYY):

--

--

--

26. Planning Application Requirements - Checklist

Please read the following checklist to make sure you have sent all the information in support of your proposal. Failure to submit all information required will result in your application being deemed invalid. It will not be considered valid until all information required by the Local Planning Authority has been submitted.

The original and 3 copies of a completed and dated application form:

☐ The correct fee: ☐

The original and 3 copies of the plan which identifies the land to which the application relates drawn to an identified scale and showing the direction of North:

☐ The original and 3 copies of a design and access statement, if required (see help text and guidance notes for details): ☐
The original and 3 copies of other plans and drawings or information necessary to describe the subject of the application: ☐
☐ The original and 3 copies of the completed, dated Ownership Certificate (A, B, C, or D - as applicable): ☐
☐ The original and 3 copies of the completed, dated Article 12 Certificate (Agricultural Holdings): ☐

27. Declaration

I/we hereby apply for planning permission/consent as described in this form and the accompanying plans/drawings and additional information

Signed - Applicant:

Or signed - Agent:

Date (DD/MM/YYYY):

12/7/12

(date cannot be pre-application)

28. Applicant Contact Details

Telephone numbers

Country code: National number: Extension number:

Country code: Mobile number (optional):

Country code: Fax number (optional):

Email address (optional):

29. Agent Contact Details

Telephone numbers

Country code: National number: Extension number:

01282 772010

Country code: Mobile number (optional):

07831 601740

Country code: Fax number (optional):

Email address (optional):

paul.burgess@gmail.com

30. Site Visit

Can the site be seen from a public road, public footpath, bridleway or other public land?

☐ Yes

☒ No

If the planning authority needs to make an appointment to carry out a site visit, whom should they contact? (Please select only one)

☐ Agent

☒ Applicant

☐ Other (if different from the agent/applicant's details)

If Other has been selected, please provide:

Contact name:

Telephone number:

Email address:

17 BROWGATE, SAWLEY

Proposed tennis court

KEY:- Red line indicates development area
where the court will be constructed

Black line indicates position of the
court and fence surrounding the
court



320120684P

© 2012 Google
© 2012 Infoterra Ltd & Bluesky

Go

2000


53°54'25.54" N 2°20'34.79" W elev 73 m

EXAMPLE OF THE FENCE




320120684P

2012/05/29 15:24

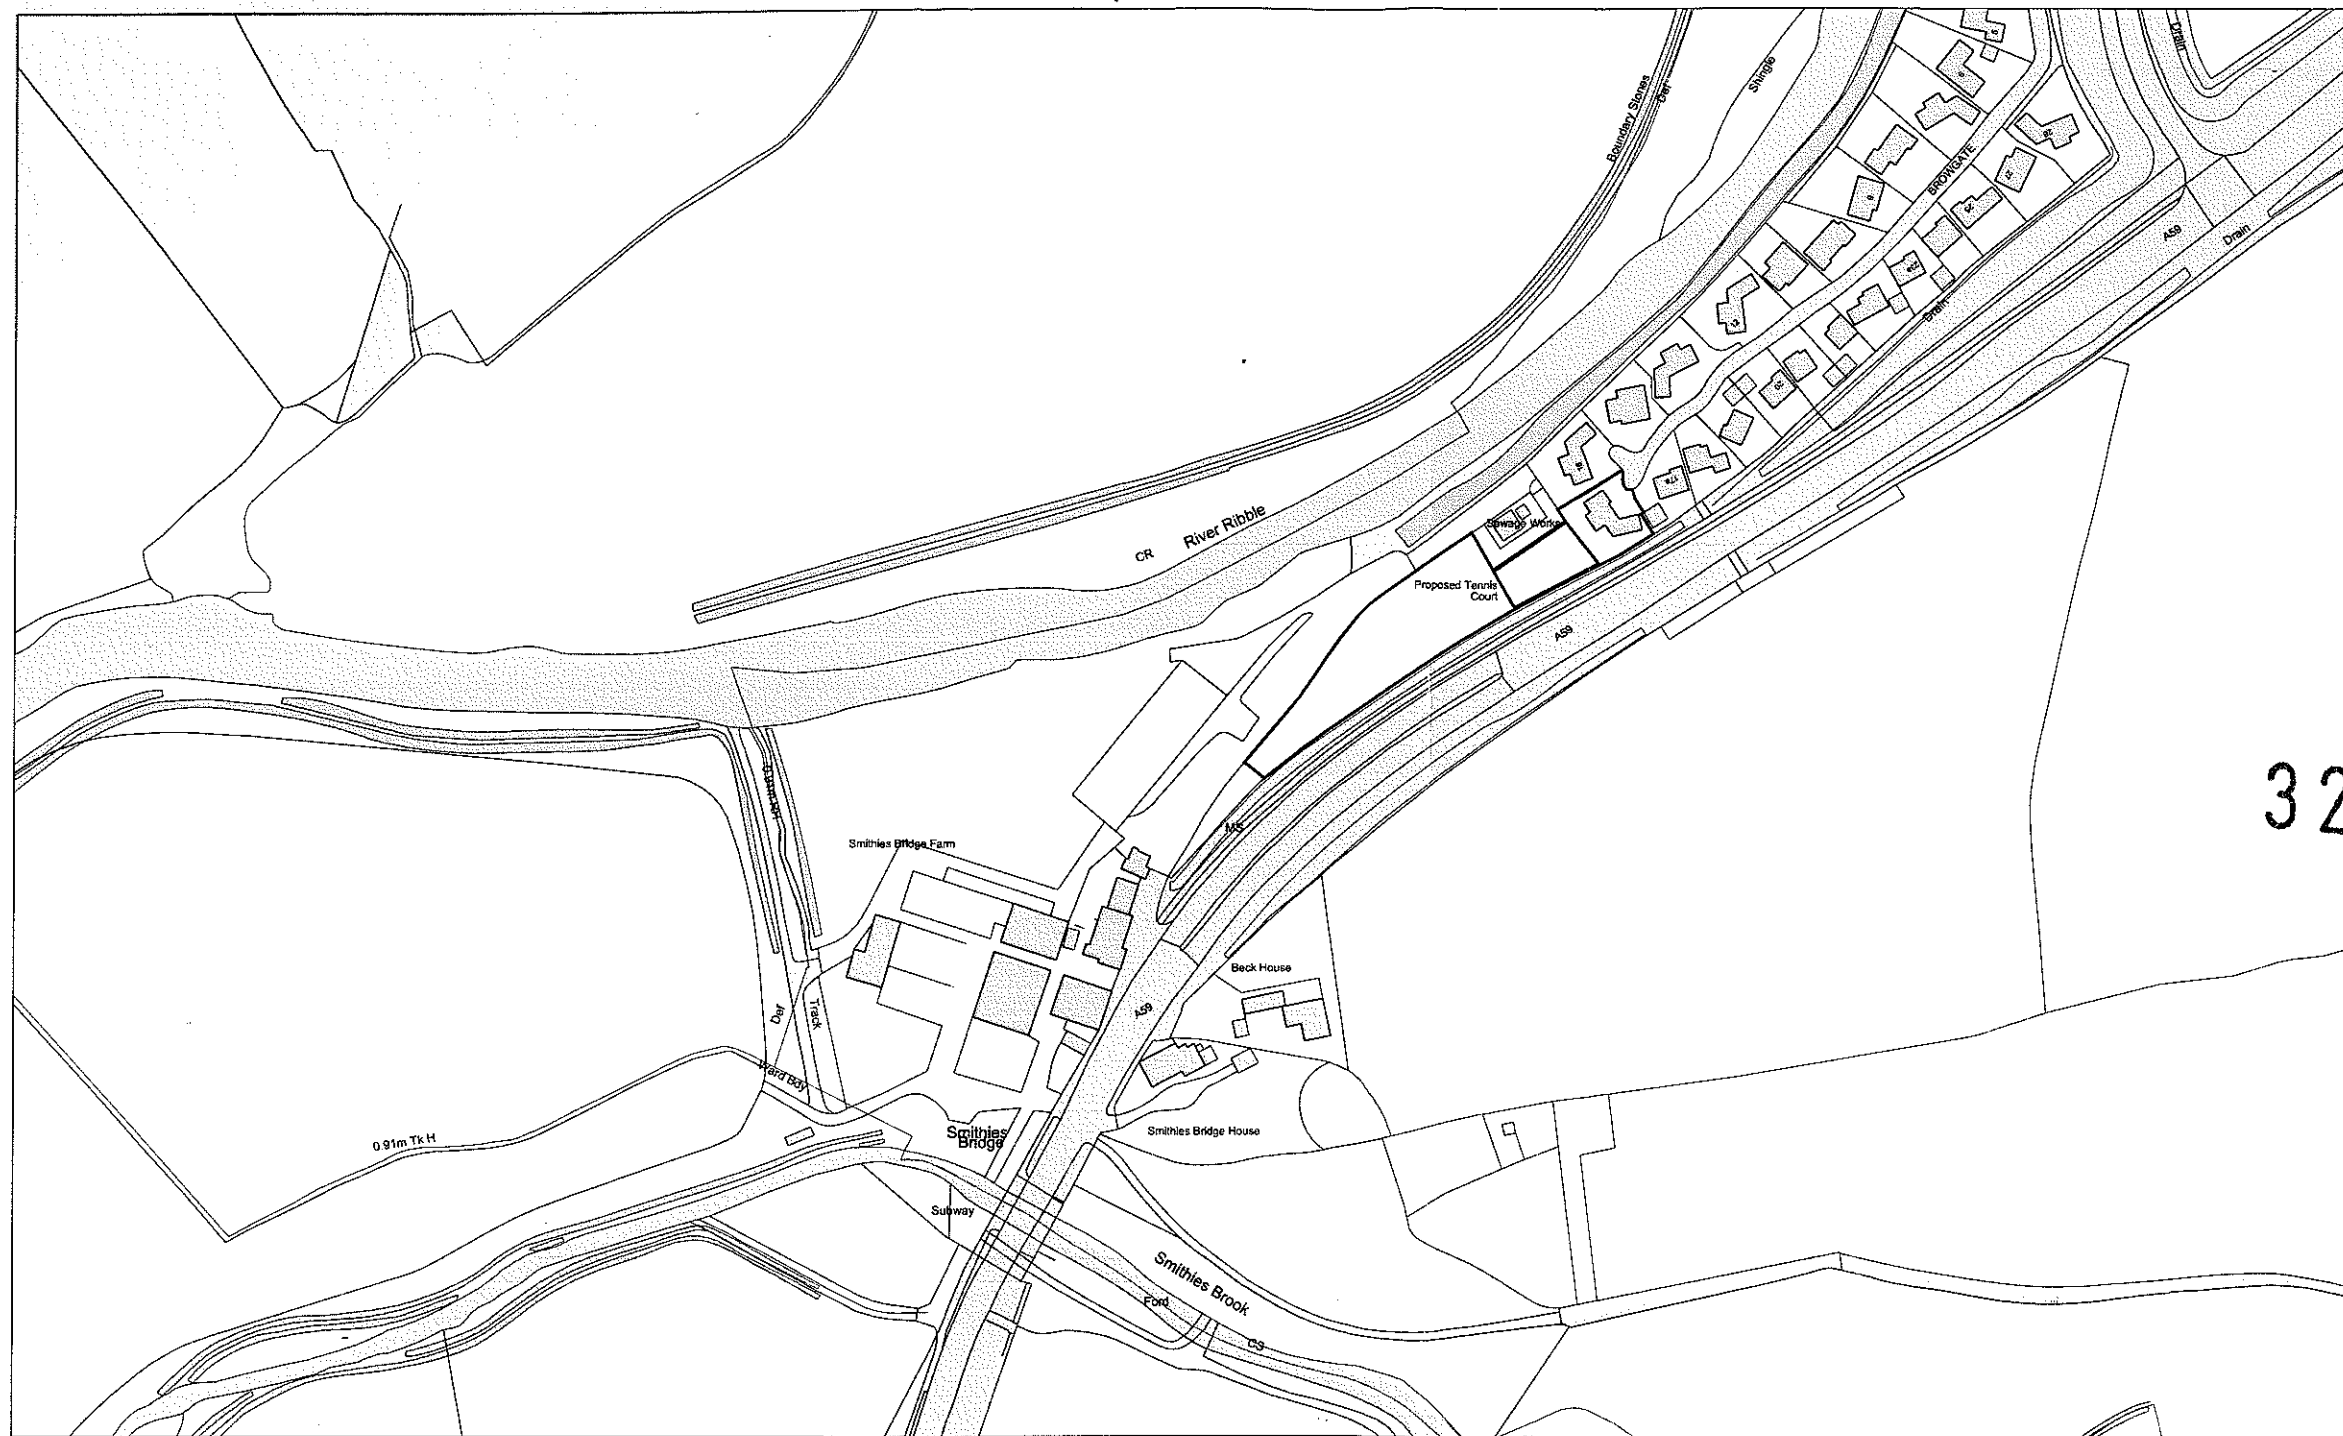

Key:

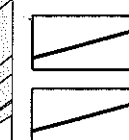


Owned Area



Development Area

320120684P


FOR PLANNING

REVISION	1	26.07.12	REVISION	-	-	REVISION	-	-	REVISION	-	-	REVISION	-	-	REVISION	-	-	REVISION	-	-	REVISION	-	-
FIRST ISSUE FOR COMMENTS																							

 <p>ThorntonContracts Sports Surface Solutions</p>		<p>METCALF DRIVE ALTHAM INDUSTRIAL ESTATE ALTHAM LANCASHIRE BB5 5TU Tel: 01282 777345 Fax: 01282 777654</p>																				
		<p>PROJECT PRIVATE TENNIS COURT SAWLEY, CLITHEROE</p>																				
<p>CONFIDENTIAL</p> <p><small>THIS DRAWING & THE INFORMATION CONTAINED THEREIN IS CONFIDENTIAL, COPYRIGHT & THE EXCLUSIVE PROPERTY OF G THORNTON (CONTRACTS) LTD. WHO OWN & MAINTAIN ALL MASTERS. IT MAY NOT BE REPRODUCED WITHOUT THE WRITTEN PERMISSION OF G THORNTON (CONTRACTS) LTD OR ITS AGENT REFER TO G THORNTON (CONTRACTS) LTD FOR CONDITIONS & PROVISION OF DRAWINGS, INCLUDING DSC COPIES.</small></p>		<p>DRAWING TITLE LAND OWNERSHIP & DEVELOPMENT PLAN FOR TENNIS COURT PLAN & LINE MARKINGS</p> <table border="1"> <tr> <td>DRAWN:</td><td>MLS</td><td>DATE:</td><td>26.07.12</td><td>SCALE:</td><td>1:1250@A1</td></tr> <tr> <td>APPROVED:</td><td>IM</td><td>DATE:</td><td>26.07.12</td><td>FILE NAME:</td><td>-</td></tr> <tr> <td>DRAWING NO:</td><td colspan="4">11541/03/003</td><td>REV</td><td>1</td></tr> </table>		DRAWN:	MLS	DATE:	26.07.12	SCALE:	1:1250@A1	APPROVED:	IM	DATE:	26.07.12	FILE NAME:	-	DRAWING NO:	11541/03/003				REV	1
DRAWN:	MLS	DATE:	26.07.12	SCALE:	1:1250@A1																	
APPROVED:	IM	DATE:	26.07.12	FILE NAME:	-																	
DRAWING NO:	11541/03/003				REV	1																

	2.75m high green plastic coated chain link fencing; 3.55/2.50 gauge, with 2 No. single leaf gates
	Full size tennis court, 50mm wide with recommended run offs


All Court dimensions shown are for setting out purposes only
Refer to individual court dimensions from the relevant sports
governing body for detailed court dimensions.

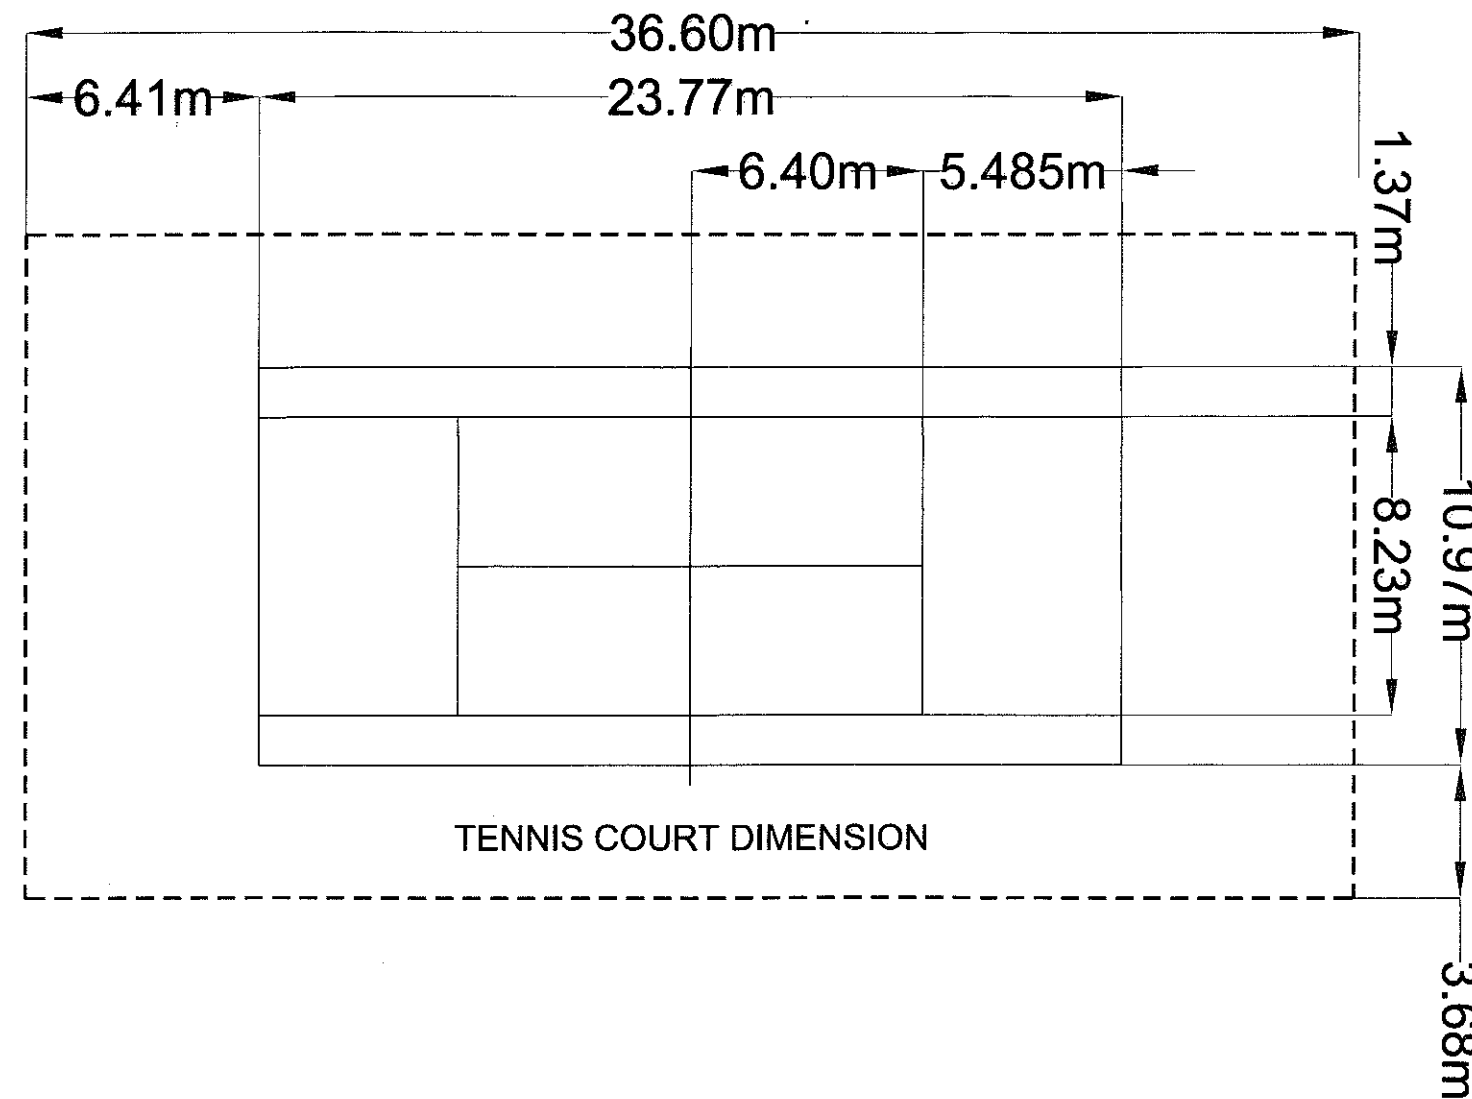

320120684 D

LINE MARKINGS GENERAL INFORMATION		
LINE MARKINGS DESCRIPTION	WIDTH	COLOUR
Tennis Court - Full Size	50mm	WHITE

FOR PLANNING

 <p>ThorntonContracts Sports Surface Solutions</p>	<p>WETCALF DRIVE ALTHAM INDUSTRIAL ESTATE ALTHAM LANCASHIRE BB5 5TU Tel: 01282 777345 Fax: 01282 777654</p>								
<p>CONFIDENTIAL</p>	<p>PROJECT PRIVATE TENNIS COURT SAWLEY, CLITHEROE</p>								
<p>THIS DRAWING & THE INFORMATION CONTAINED THEREIN IS CONFIDENTIAL COPYRIGHT & THE EXCLUSIVE PROPERTY OF G THORNTON (CONTRACTS) LTD. WHO OWN & MAINTAIN ALL MASTERS. IT MAY NOT BE REPRODUCED WITHOUT THE WRITTEN PERMISSION OF G THORNTON (CONTRACTS) LTD OR ITS AGENT REFER TO G THORNTON (CONTRACTS) LTD FOR CONDITIONS OF DRAWING.</p>	<p>DRAWING TITLE PRIVATE TENNIS COURT TENNIS COURT PLAN & LINE MARKINGS</p> <table border="1"> <tr> <td>DRAWN: M/S</td> <td>DATE: 26.07.12</td> <td>SCALE:</td> <td>1:100@A1</td> </tr> <tr> <td>APPROVED: IM</td> <td>DATE: 26.07.12</td> <td>FILE NAME:</td> <td></td> </tr> </table> <p>DRAWING No: 11541/03/004</p> <p style="text-align: right;">REV 1</p>	DRAWN: M/S	DATE: 26.07.12	SCALE:	1:100@A1	APPROVED: IM	DATE: 26.07.12	FILE NAME:	
DRAWN: M/S	DATE: 26.07.12	SCALE:	1:100@A1						
APPROVED: IM	DATE: 26.07.12	FILE NAME:							

[illegible]