



Unit 1 Elevation
(1:100)

3201206967
DATE 06 September 2012

3201206967

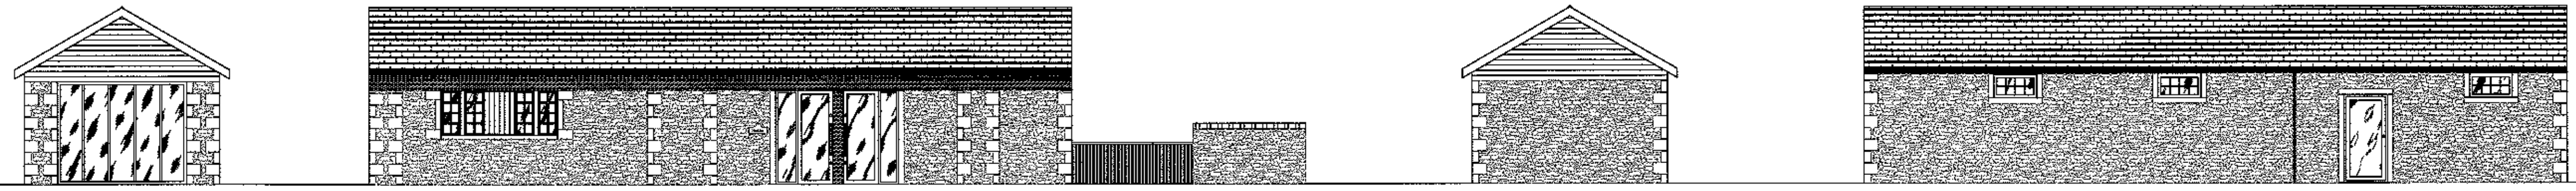


Unit 2 & 3 Elevation
(1:100)

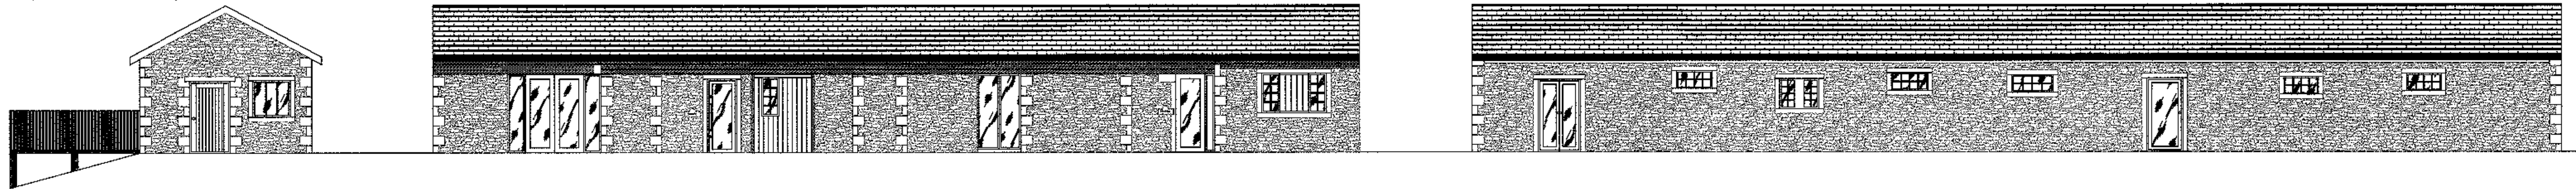


Unit 4 Elevation
(1:100)

3201206967

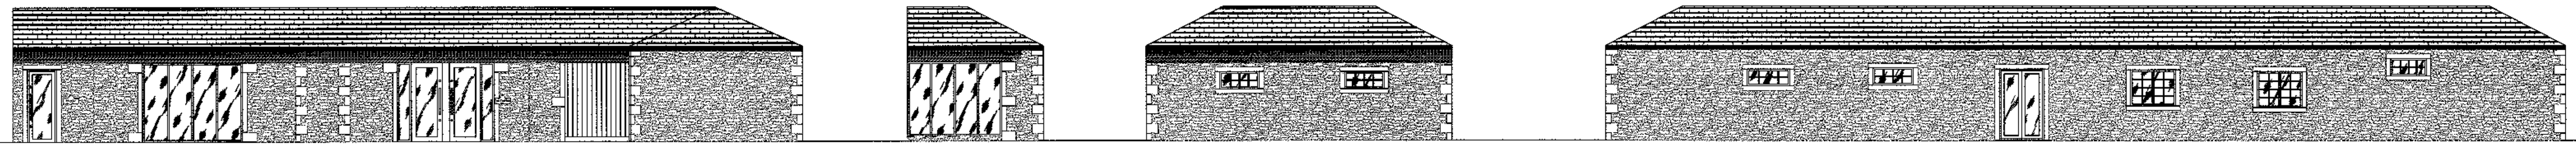

Unit 5 & 6 Elevation
(1:100)

3201206967
DATE 06 September 2012

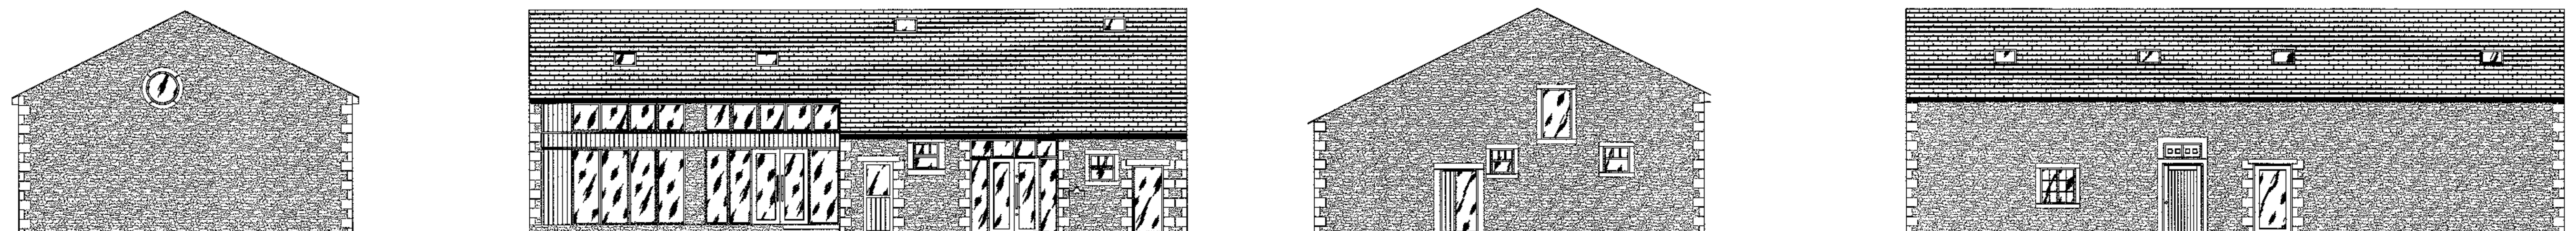

3201206967

3201206967
DATE 06 September 2012

Description	Rev	Date	By

AJH ASSOCIATES
Chartered Building Surveyors

21 Donfield Court
Pinhoe Link Road
Chilwell
Leeds LS7 1QS
Tel: 01204 420967
Fax: 01204 420968
e-mail: info@ajh-associates.co.uk
www.ajh-associates.co.uk

Client SMITHS GORE	Scale 1:100
Project ROOT HILL ESTATE YARD DUNSOP BRIDGE	Date 22/05/2012
Description PROPOSED ELEVATIONS	By DW
Checked TH	No. 2845/200

DO NOT SCALE THIS DRAWING. CHECK ALL DIMENSIONS ON SITE

THIS DRAWING IS PROTECTED BY COPYRIGHT. IT MAY NOT BE REPRODUCED IN ANY FORM OR BY ANY MEANS FOR ANY PURPOSE, WITHOUT GAINING PRIOR WRITTEN PERMISSION FROM AJH ASSOCIATES