




Unit 1 Elevation
(1:100)

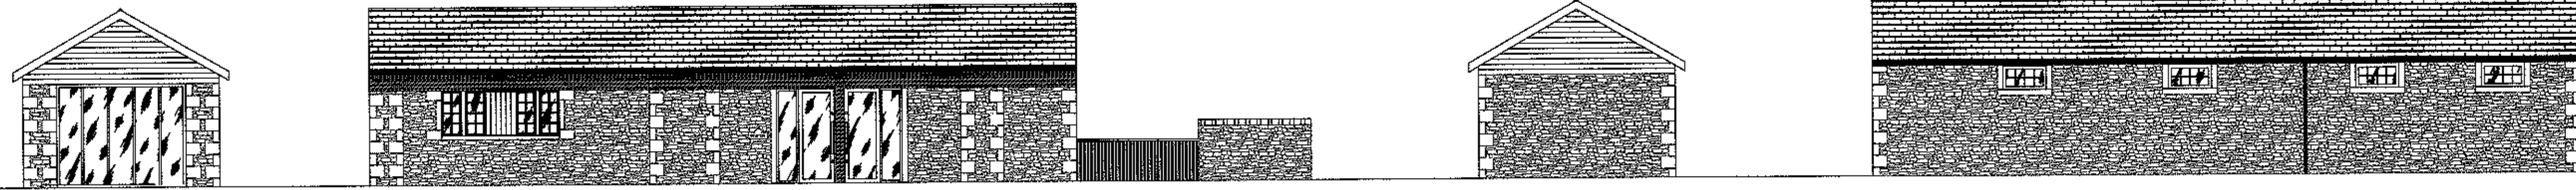


Unit 2 & 3 Elevation
(1:100)

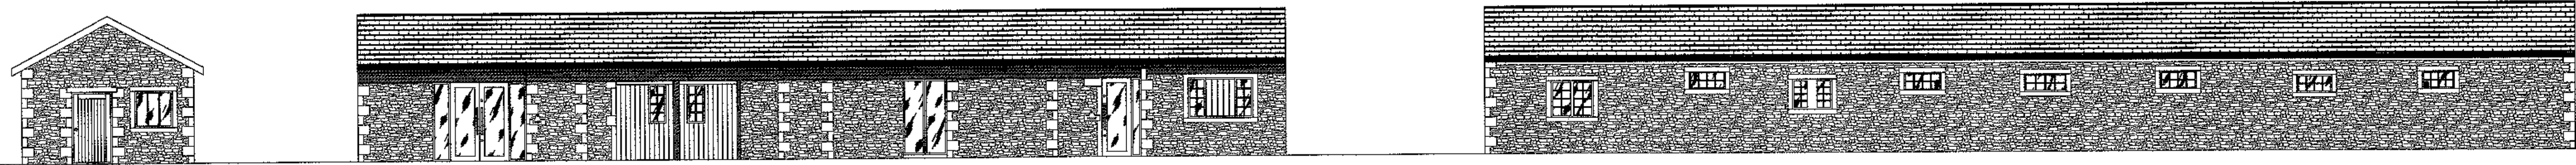

Unit 4 Elevation
(1:100)

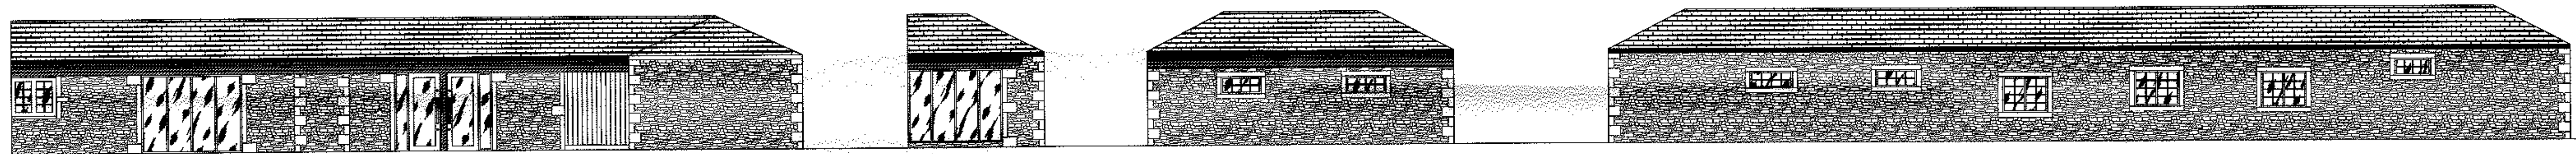

Unit 5 & 6 Elevation
(1:100)

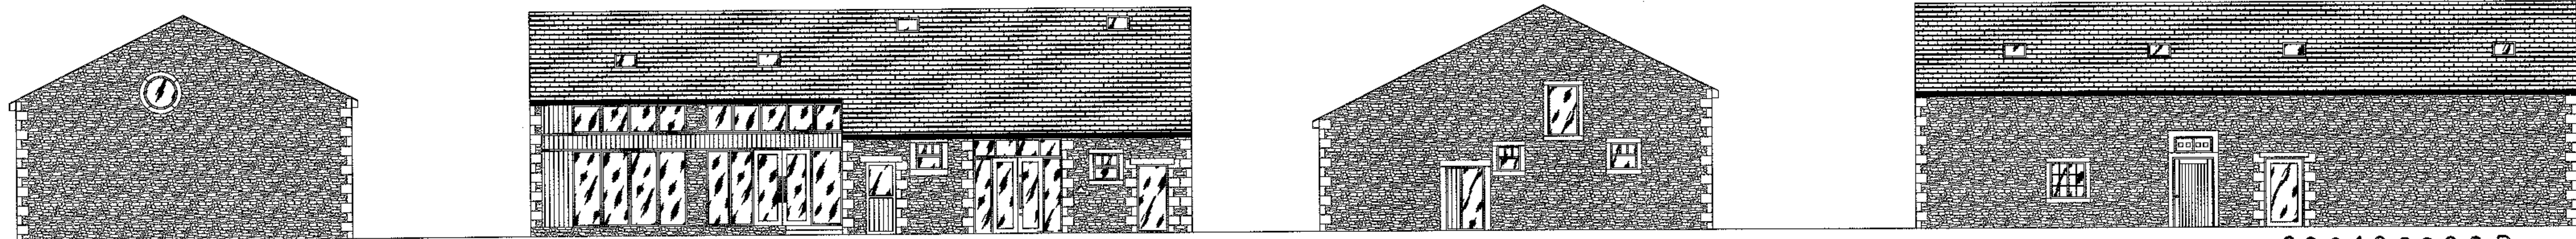

320120696P

Description	Rev	Date	By

AJH ASSOCIATES
Chartered Building Surveyors

21 Deerfield Court
Purley Link Road
Cuthbert
London SE17 1QS
Tel: 01200 429997
Fax: 01200 429993
e-mail: info@ajh-associates.co.uk
www.ajh-associates.co.uk

Client SMITHS GORE	Scale 1:100
Project ROOT HILL ESTATE YARD DUNSOP BRIDGE	Date 22/05/2012
Description EXISTING ELEVATIONS	By DW
Checked TH	Checked TH
	Rev. 2845/100

DO NOT SCALE THIS DRAWING. CHECK ALL DIMENSIONS ON SITE.
THIS DRAWING IS PROTECTED BY COPYRIGHT. IT MAY NOT BE REPRODUCED IN ANY FORM OR BY ANY MEANS FOR ANY PURPOSE, WITHOUT GAINING PRIOR WRITTEN PERMISSION FROM AJH ASSOCIATES