




Unit 1 Elevation
(1:100)

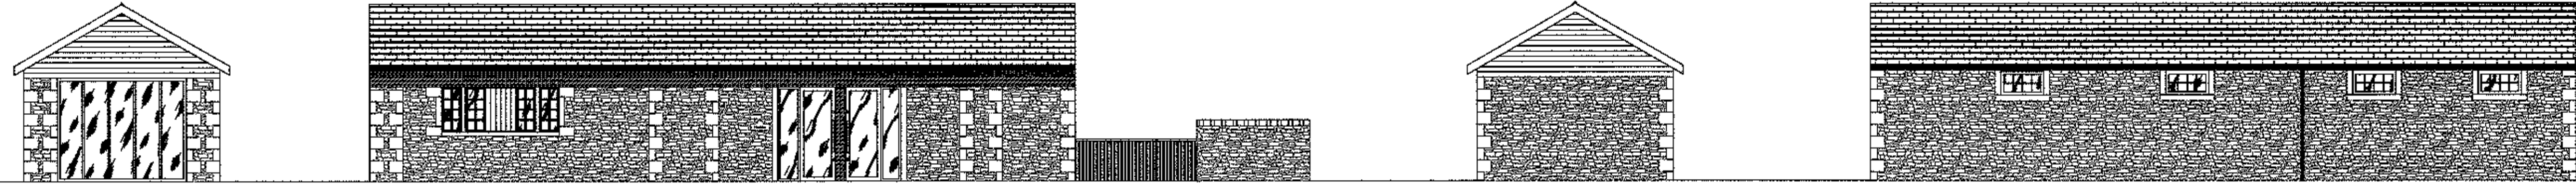


Unit 2 & 3 Elevation
(1:100)

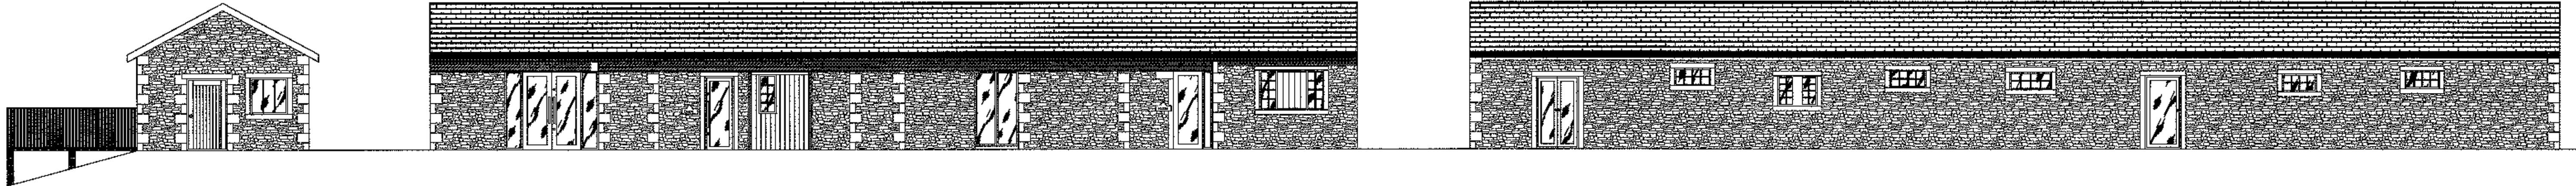

Unit 4 Elevation
(1:100)

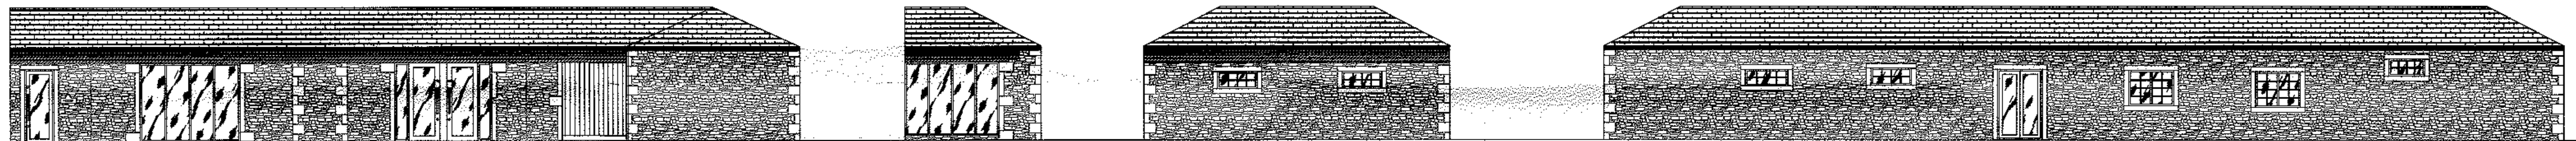

Unit 5 & 6 Elevation
(1:100)

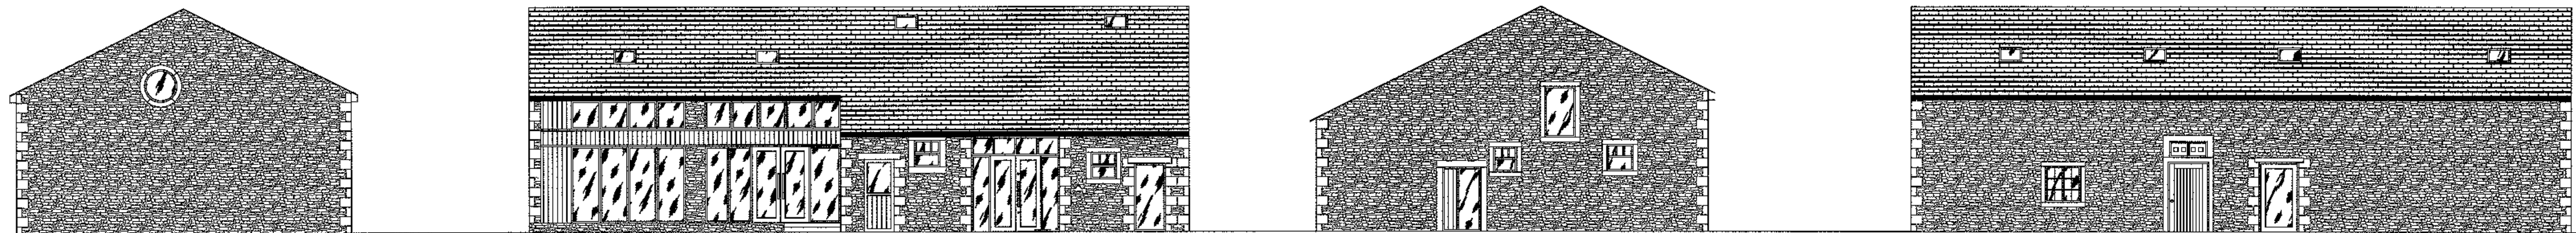

320120696P

Description	Rev	Date	By
AJH ASSOCIATES Chartered Building Surveyors			
<small>21 Donfield Court Finslow Link Road Culcheroe Lancs BB9 1QS</small>		<small>Tel: 01200 429987 Fax: 01200 429998 e-mail: info@ajh-associates.co.uk www.ajh-associates.co.uk</small>	
Client	SMITHS GORE	Scale	1:100
Project	ROOT HILL ESTATE YARD DUNSOP BRIDGE	Date	22/05/2012
Description	PROPOSED ELEVATIONS	By	DW
DO NOT SCALE THIS DRAWING. CHECK ALL DIMENSIONS ON SITE		Checked	TH
		No.	2845/200

THIS DRAWING IS PROTECTED BY COPYRIGHT. IT MAY NOT BE REPRODUCED IN ANY FORM OR BY ANY MEANS FOR ANY PURPOSE, WITHOUT GAINING PRIOR WRITTEN PERMISSION FROM AJH ASSOCIATES