



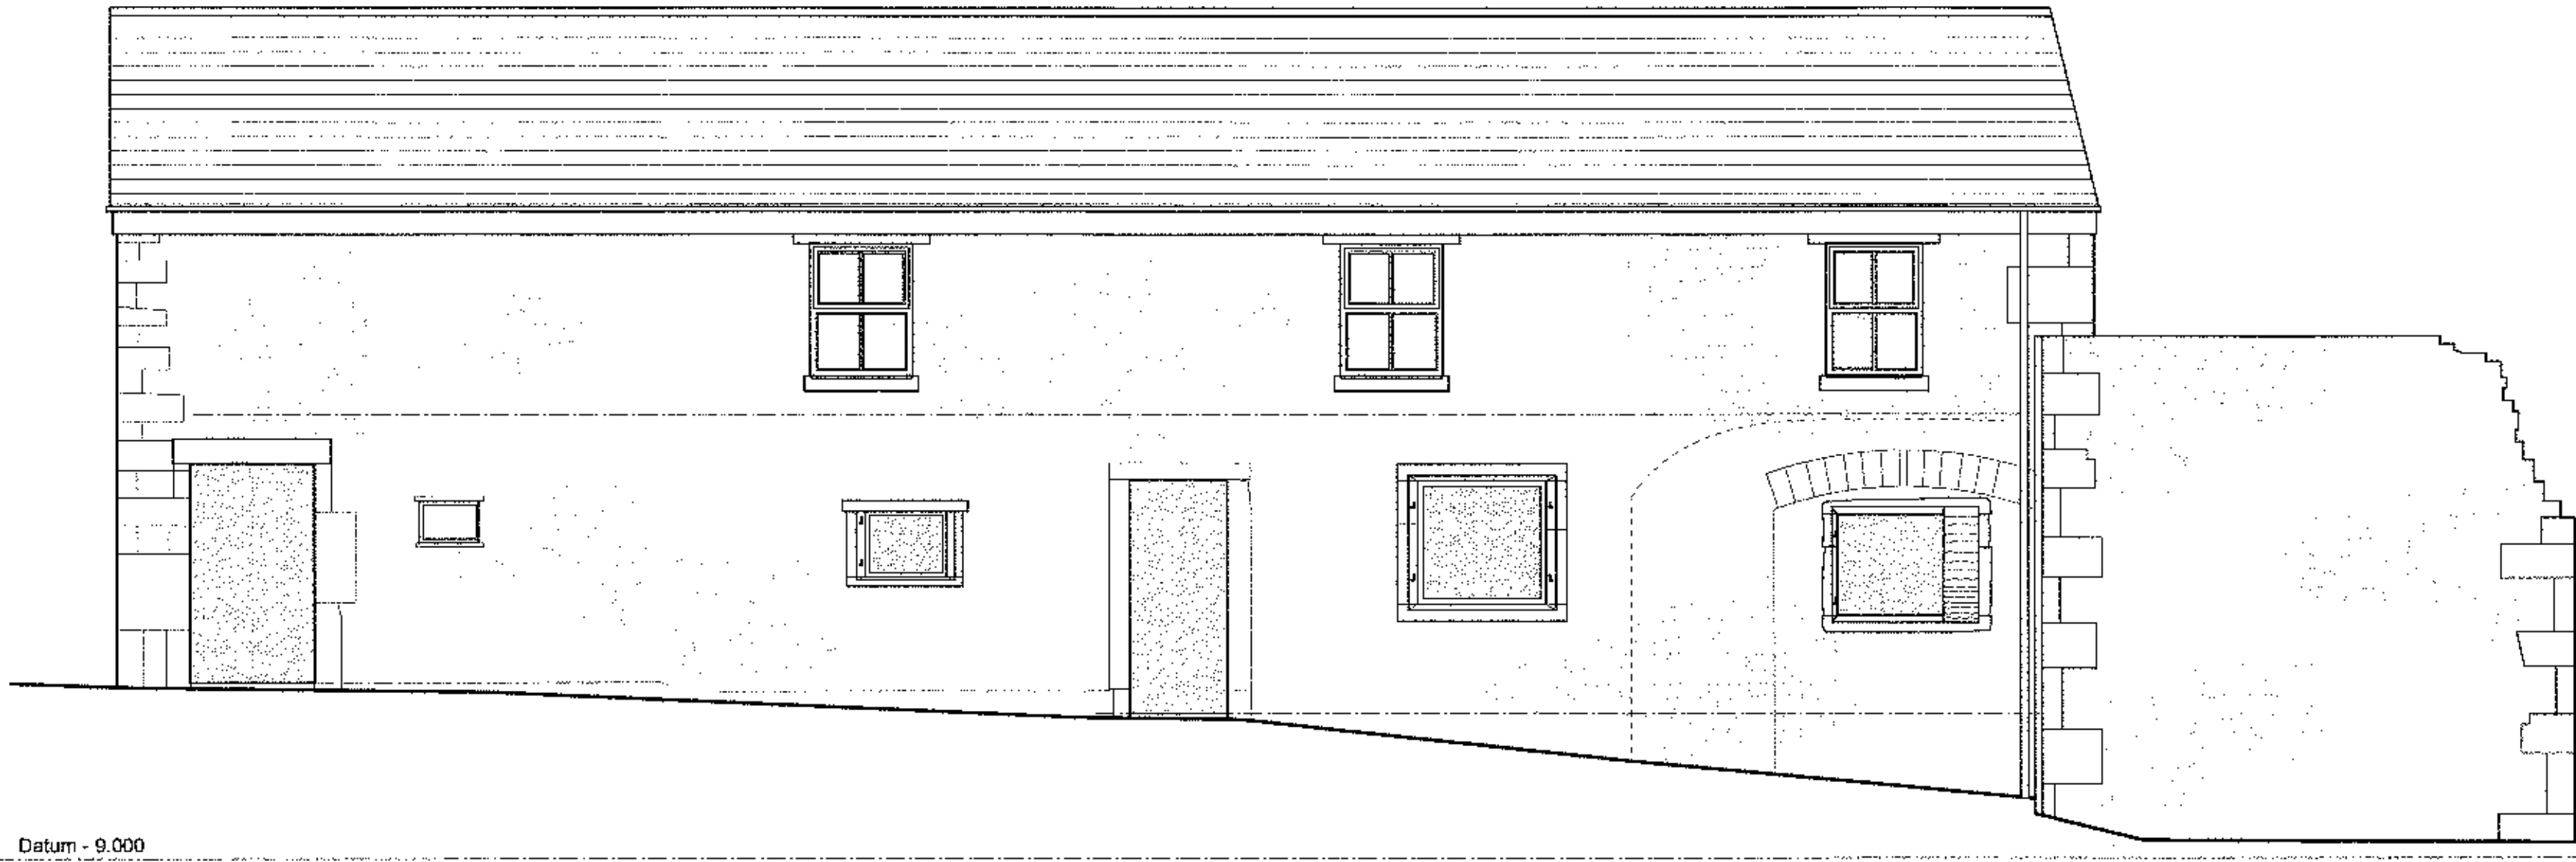


South East Elevation




South West Elevation

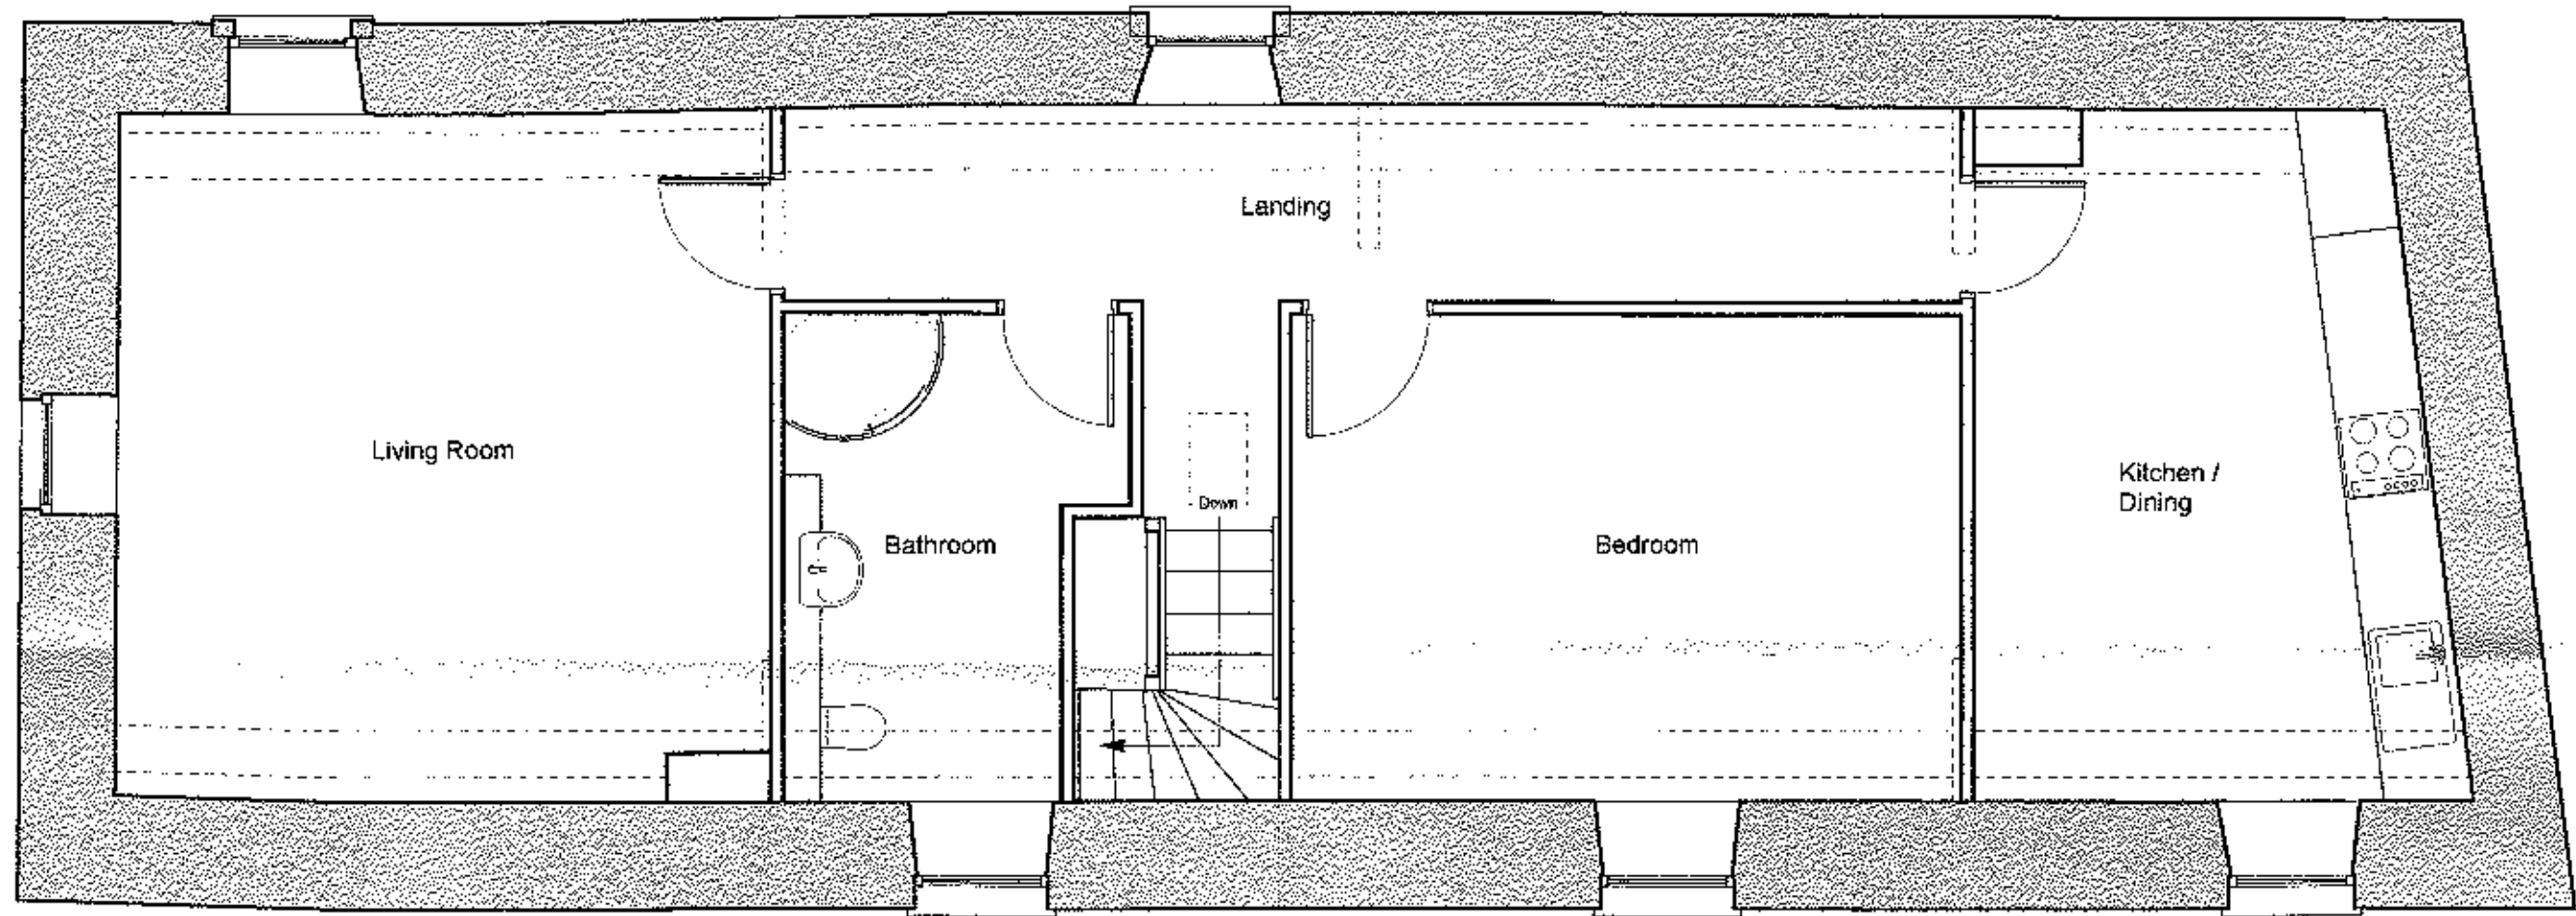


First Floor Plan

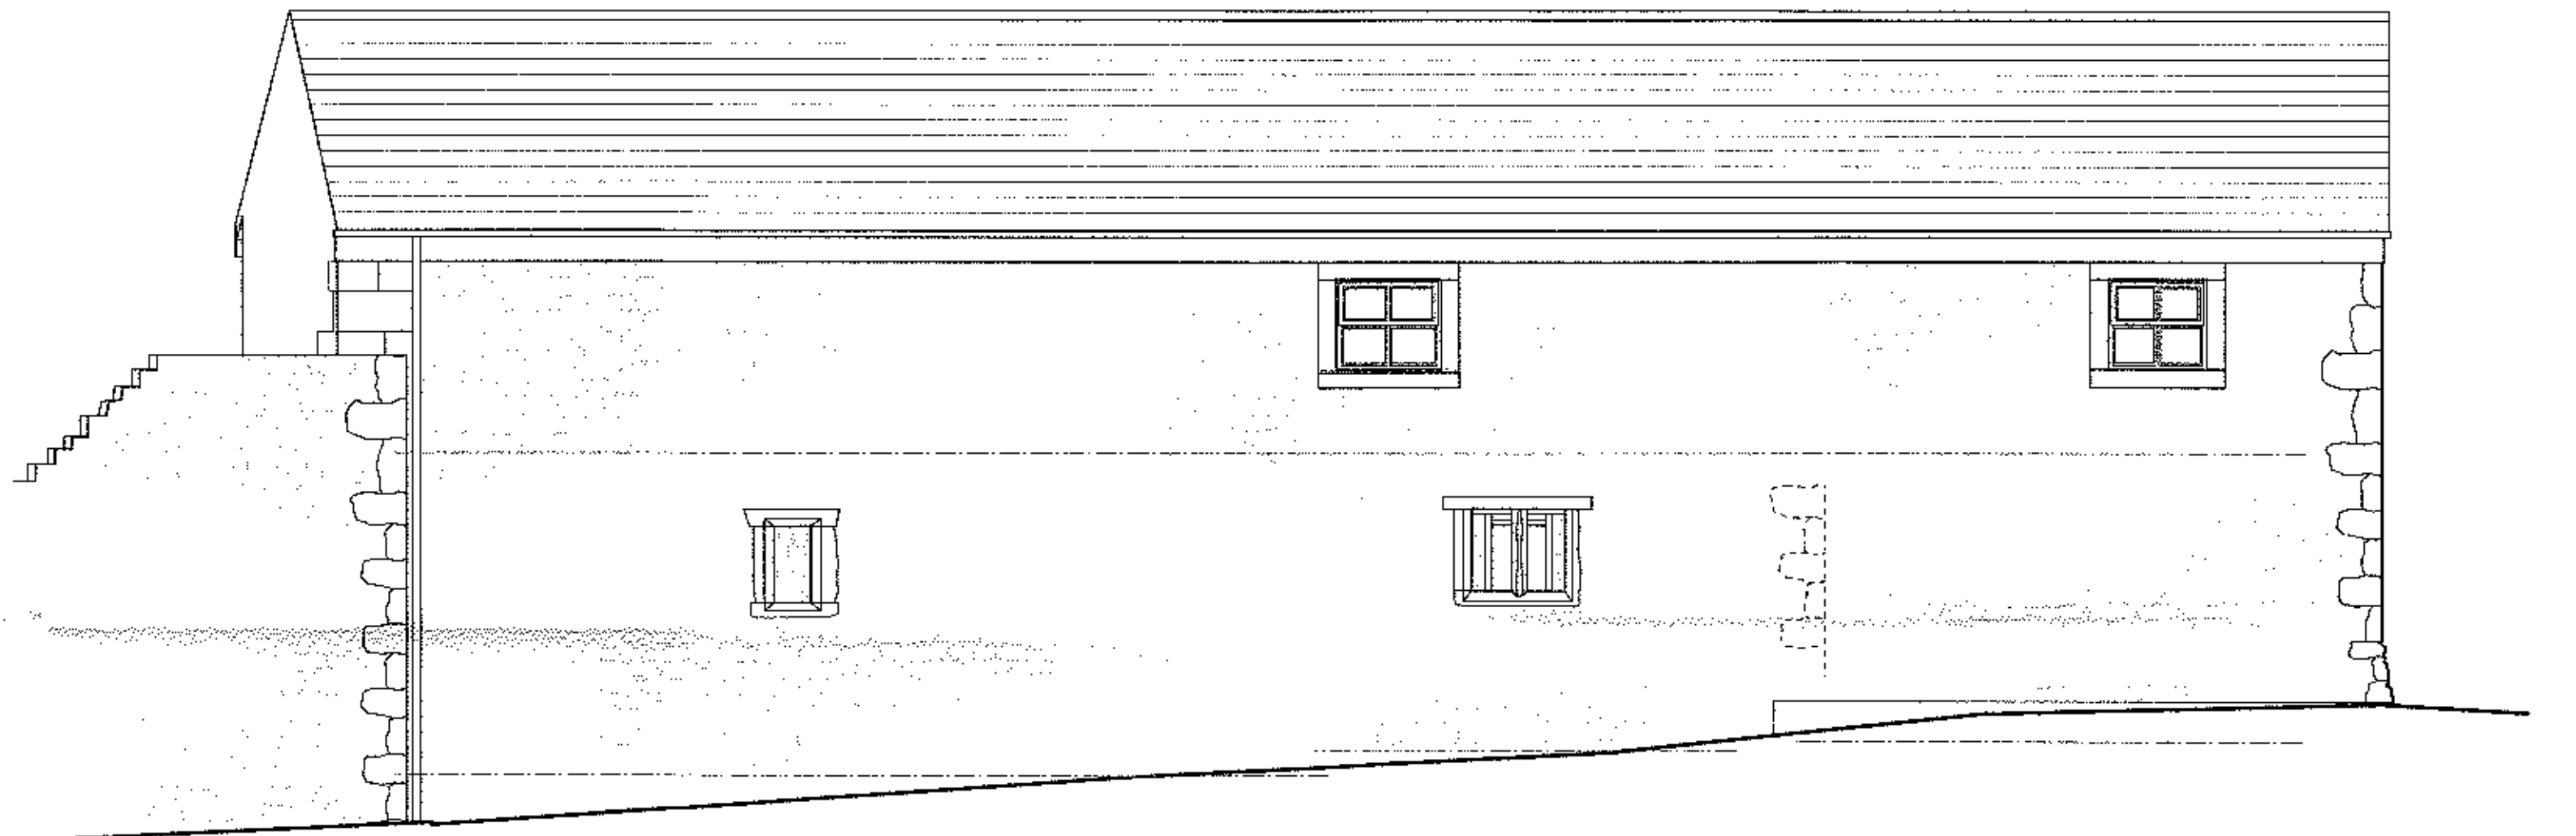

North West Elevation

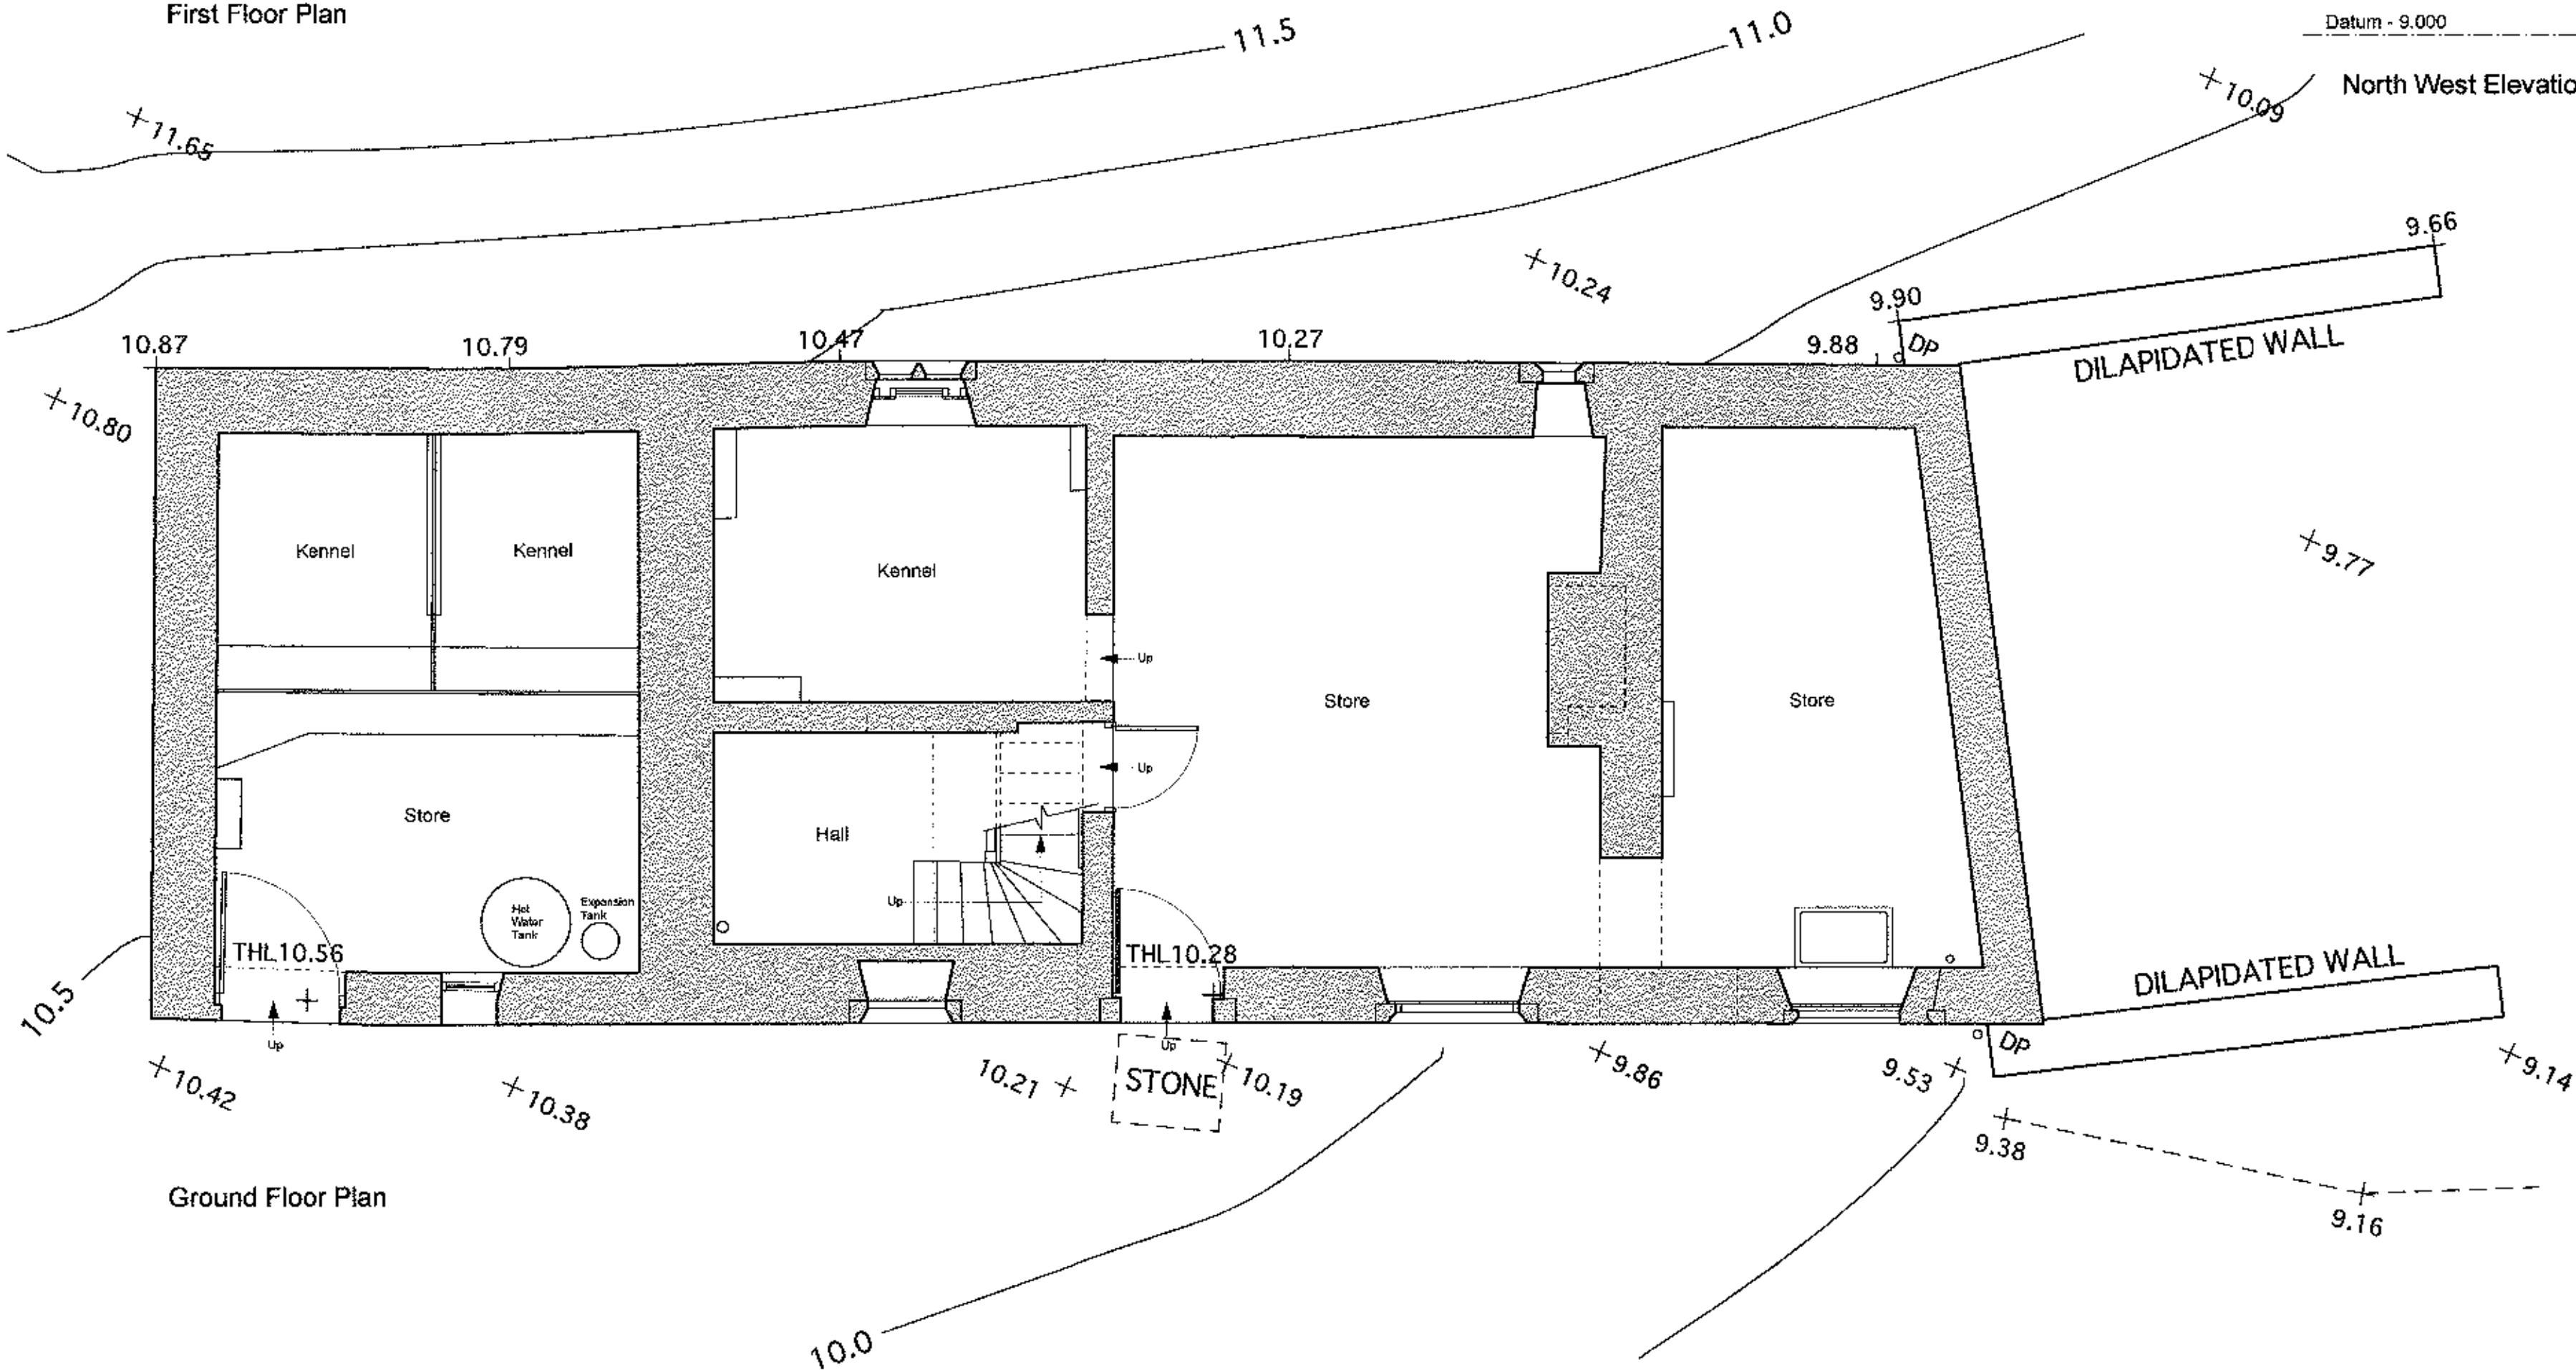

Ground Floor Plan

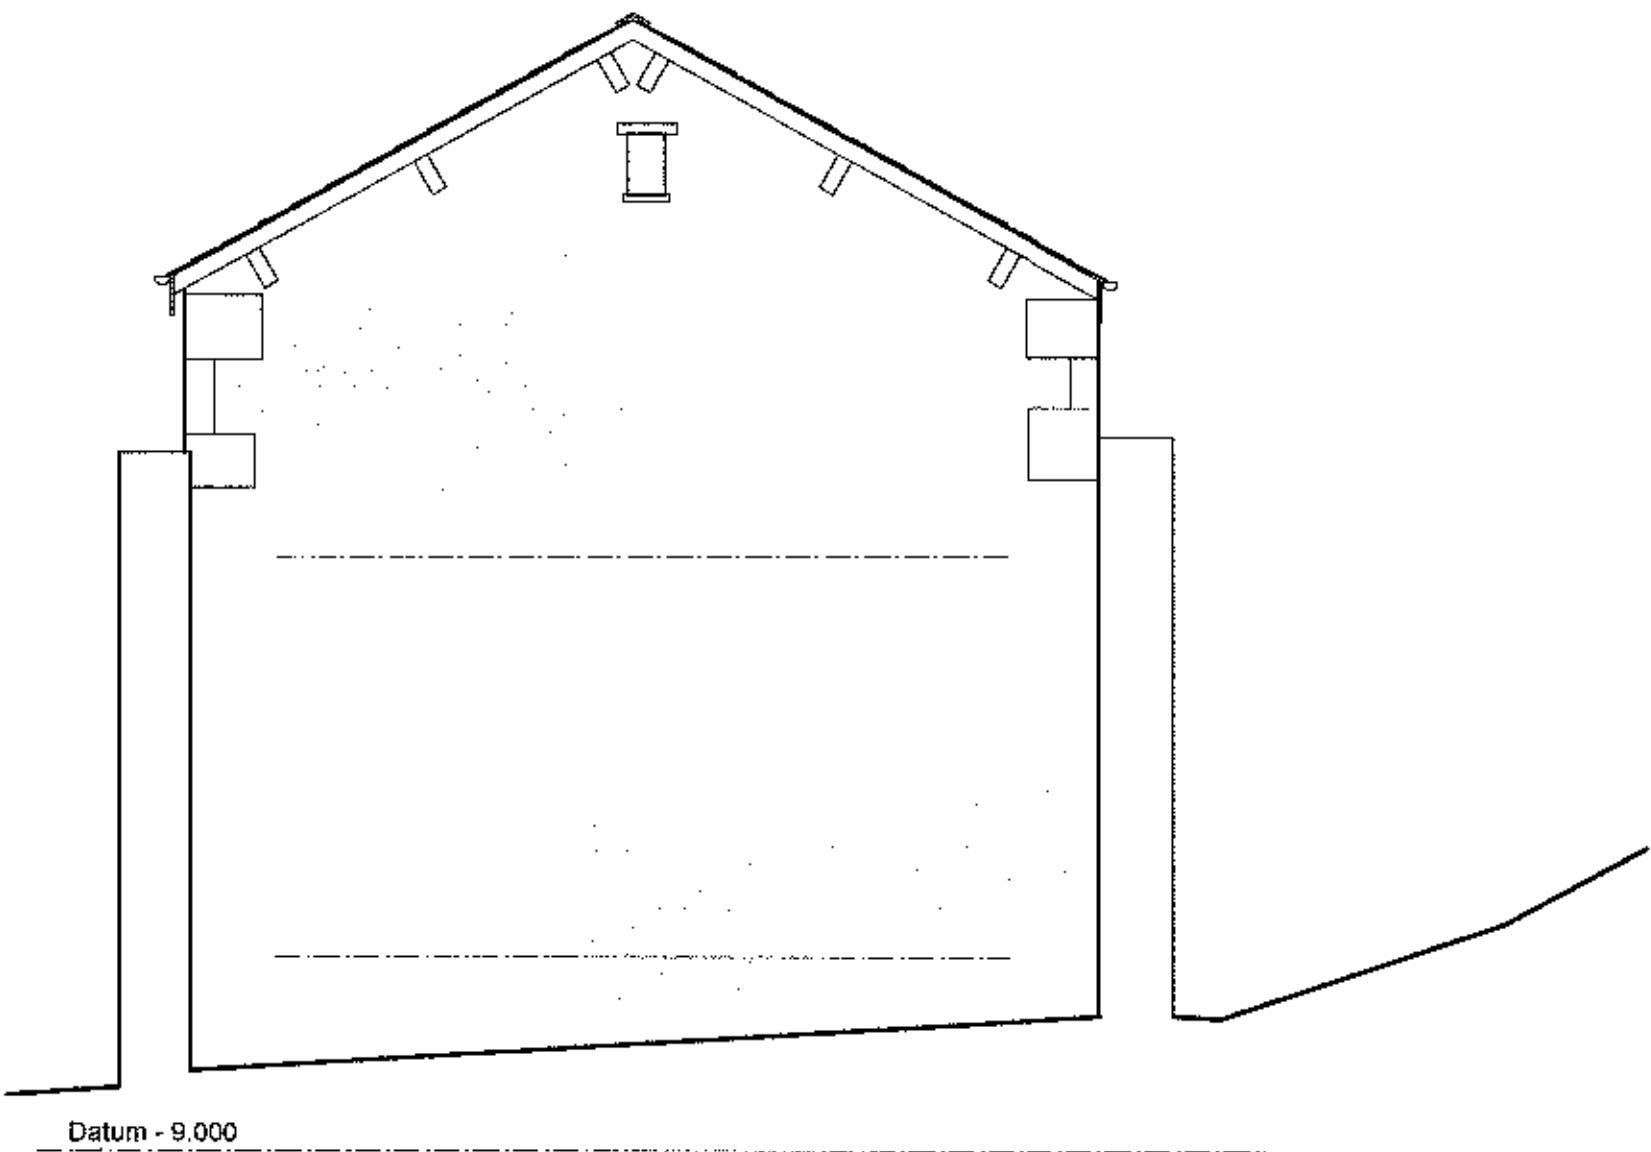

North East Elevation