




South-East Facing Elevation

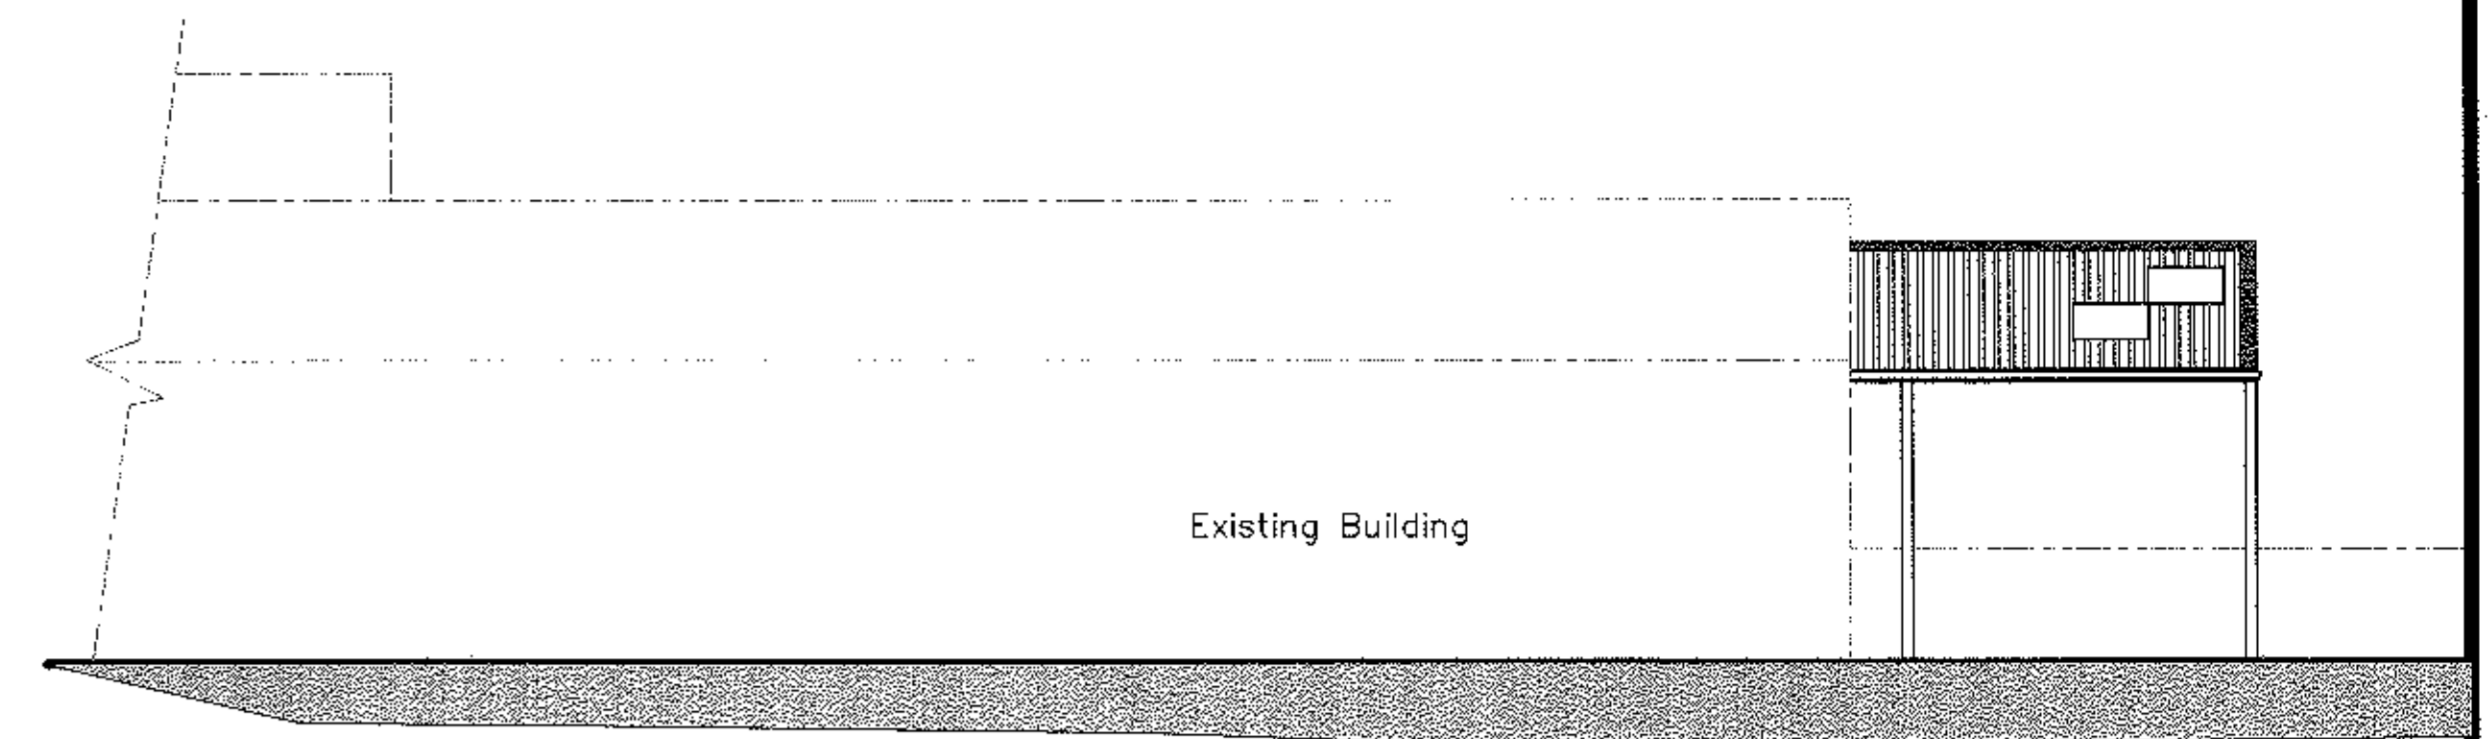


South-West Facing Elevation

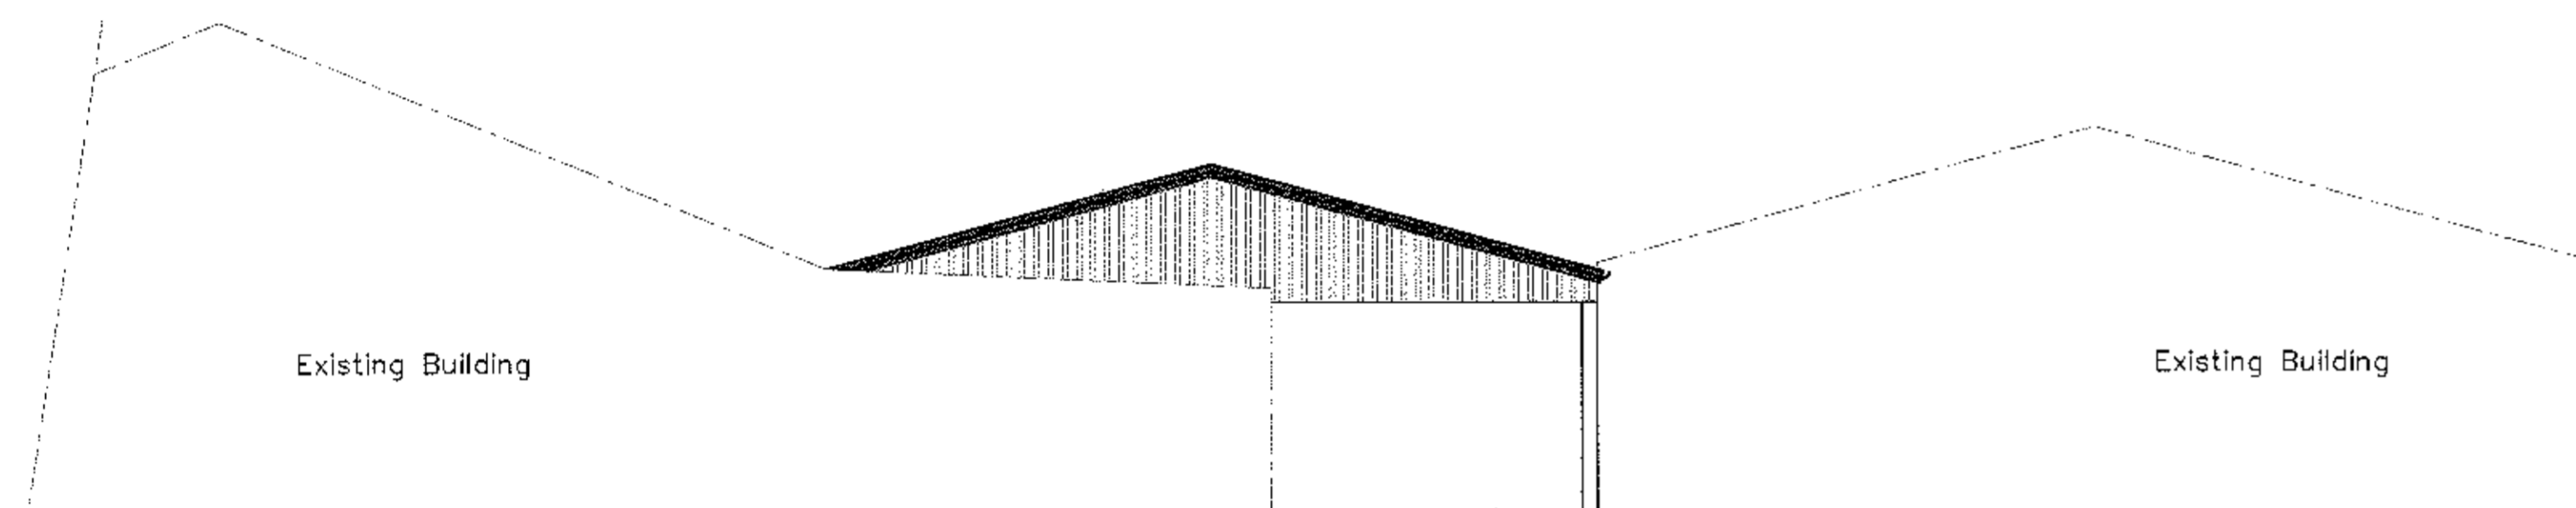

North-West Facing Elevation

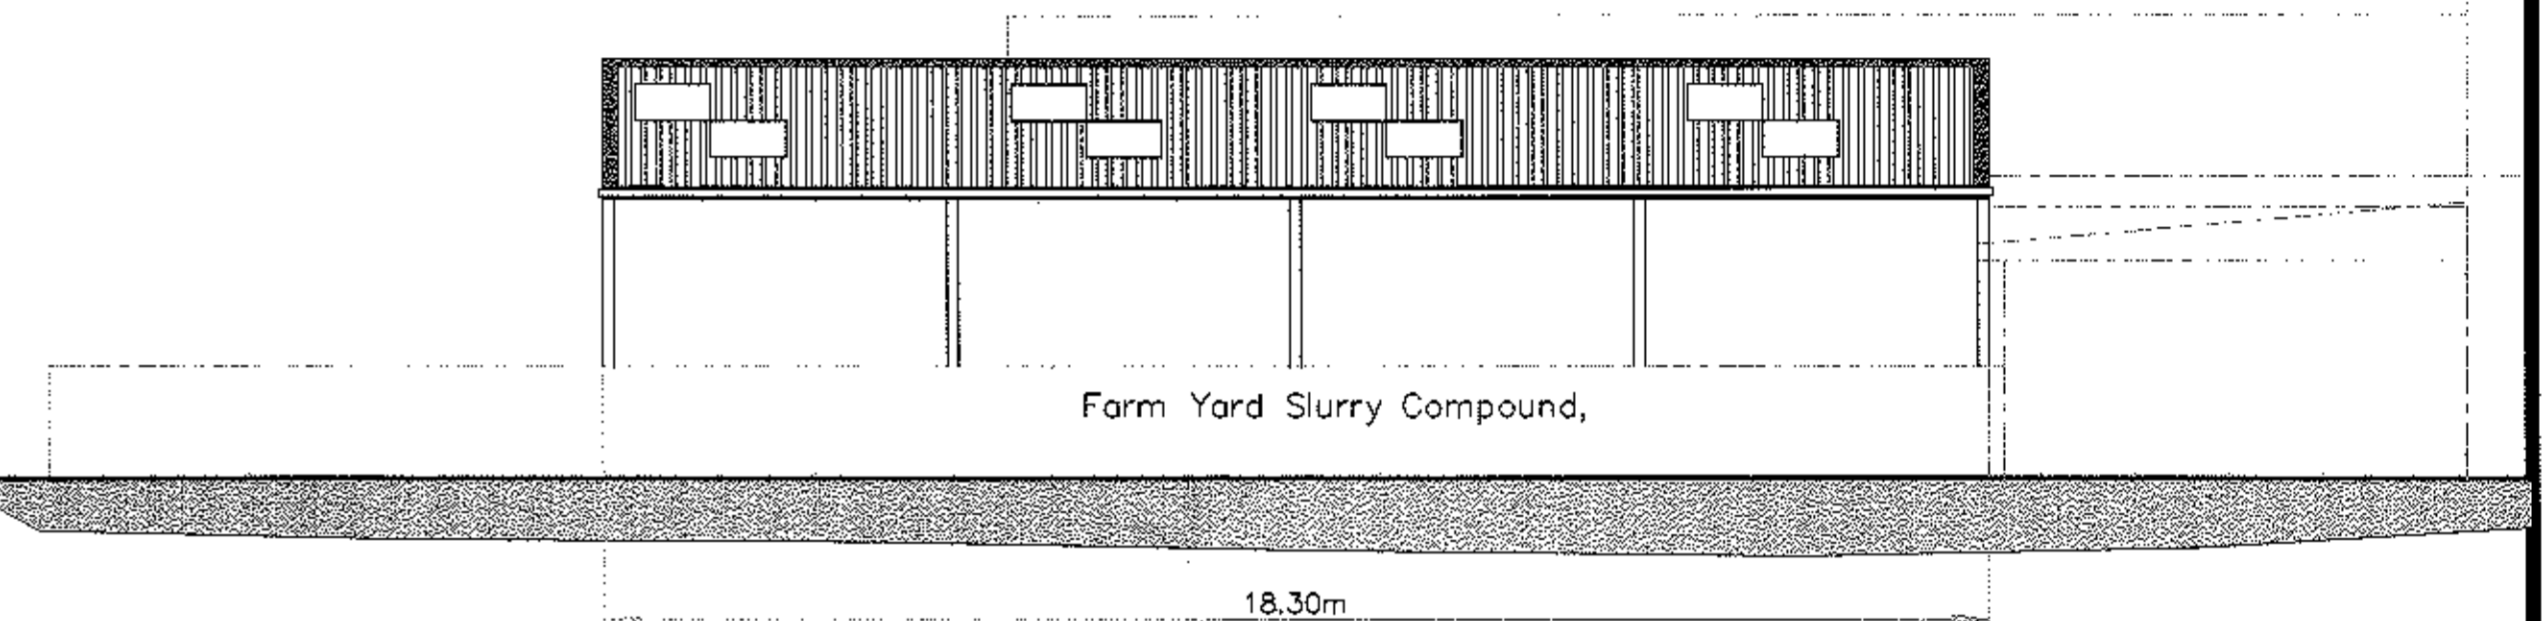

North-East Facing Elevation

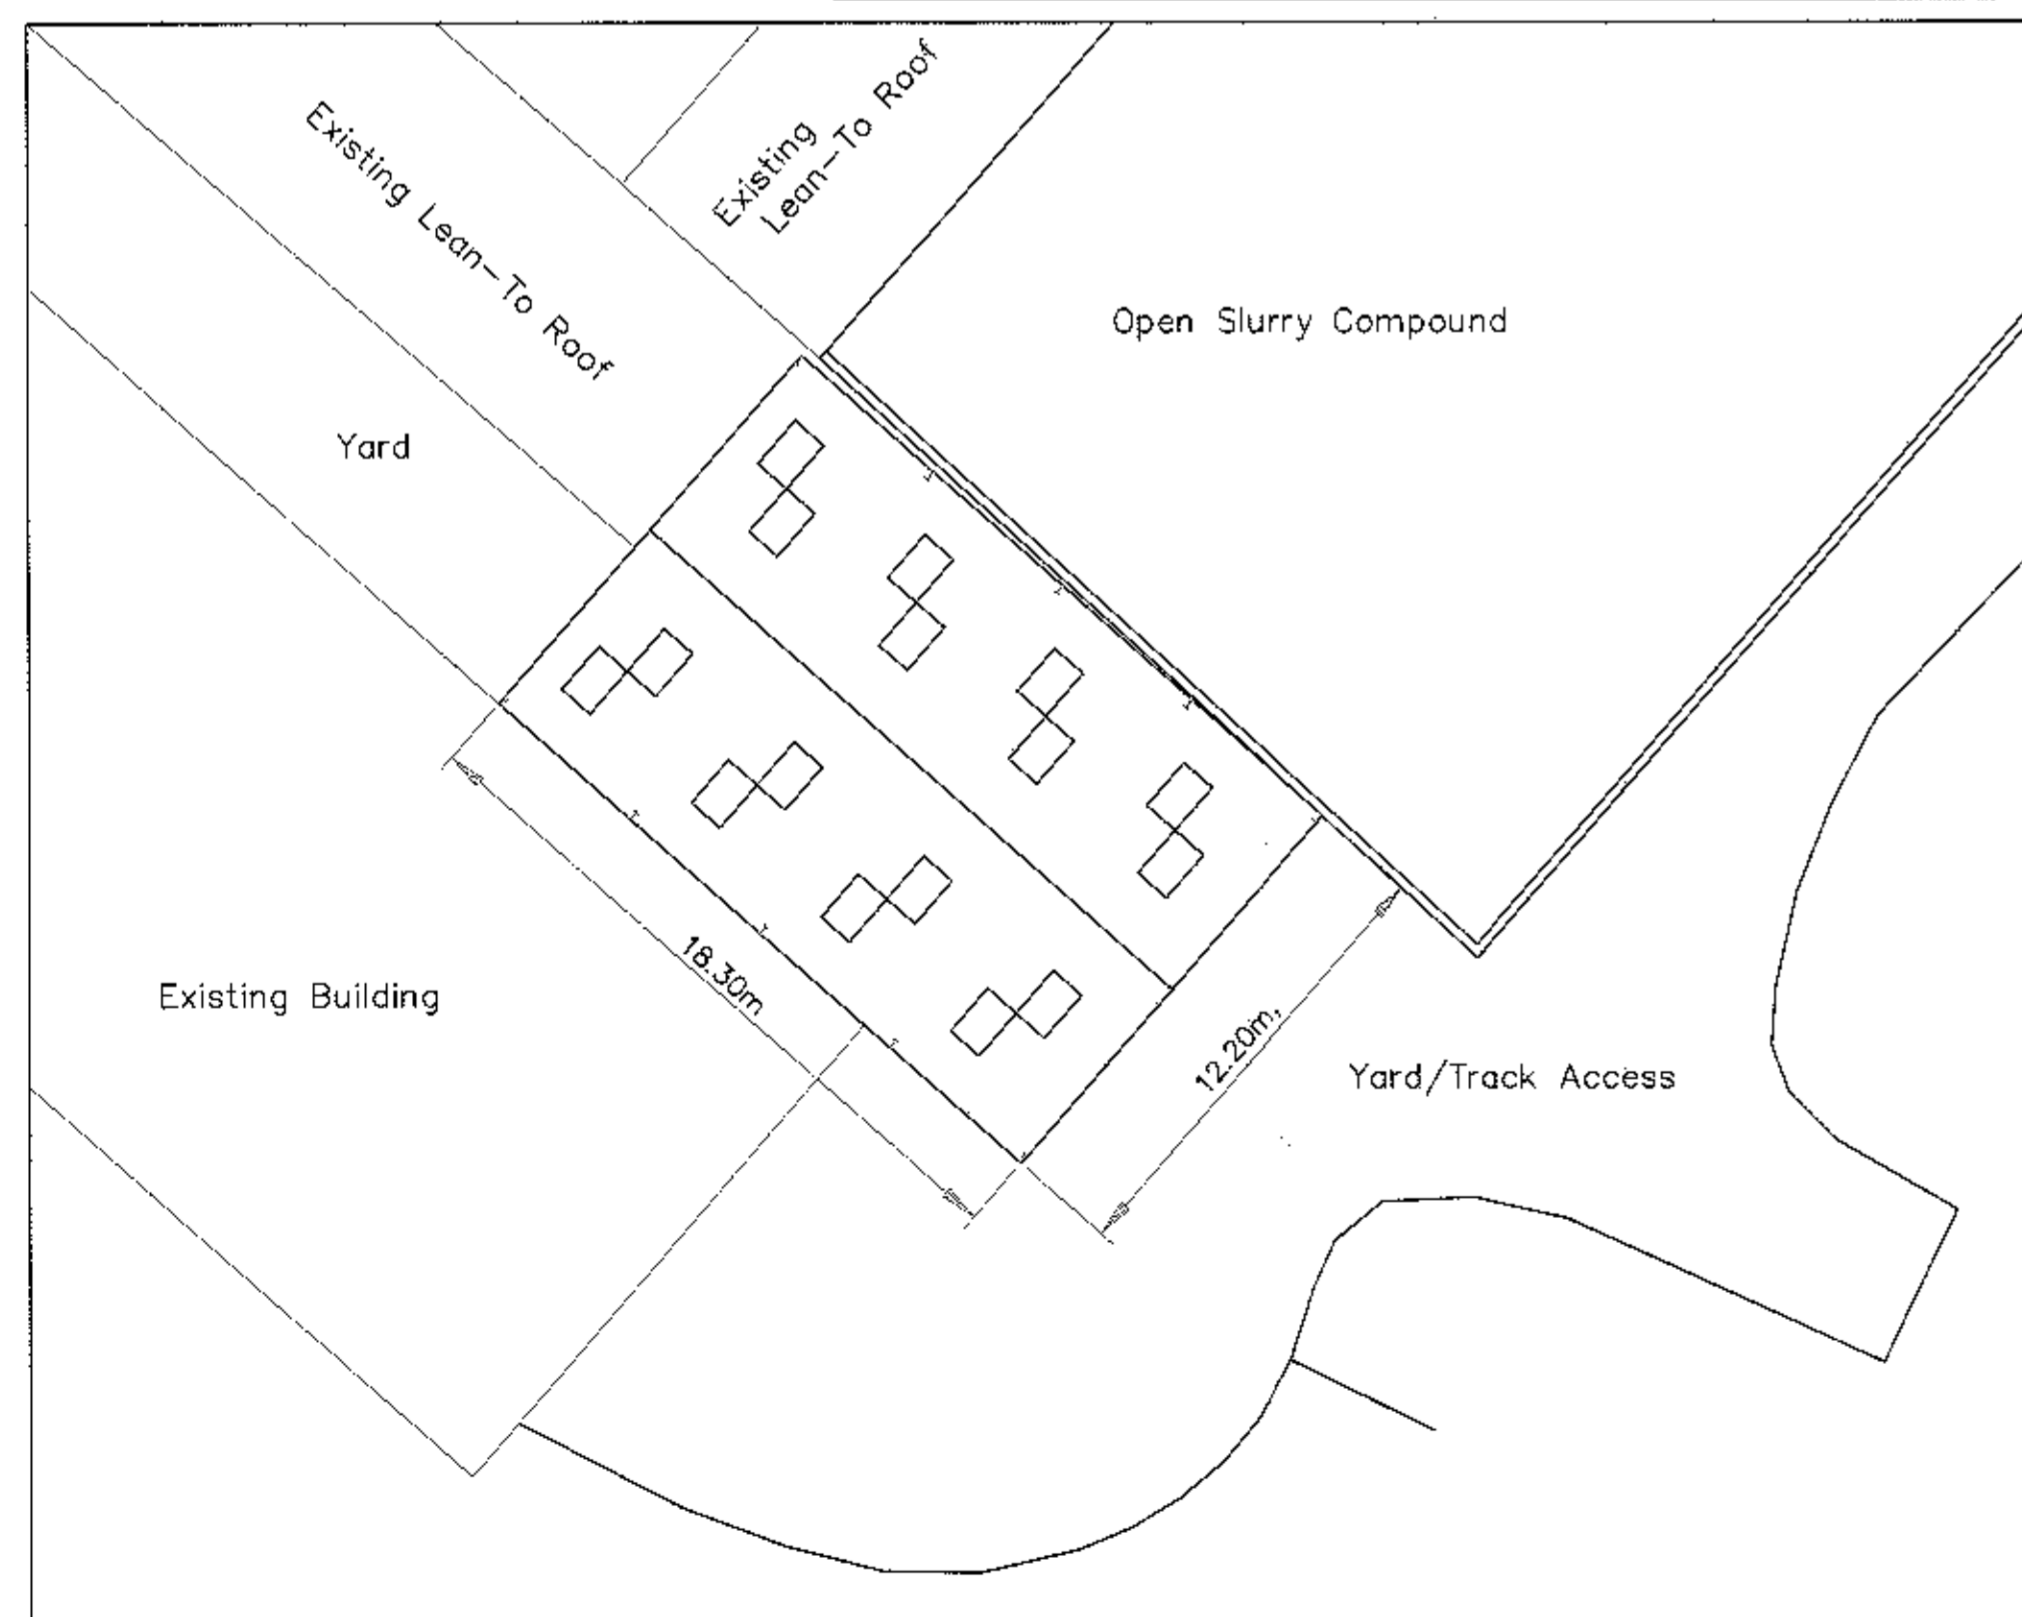

**Layout**


Scale 1:200

**MATERIALS:**


Structure;  
Galvanized Steelwork  
Roof:  
Eternit P6R Fibre  
Cement Sheeting  
Colour Farmscape  
'Antracite'

G.R.P. Rooflights


Treated Timber Space  
Boarding To Gable End.

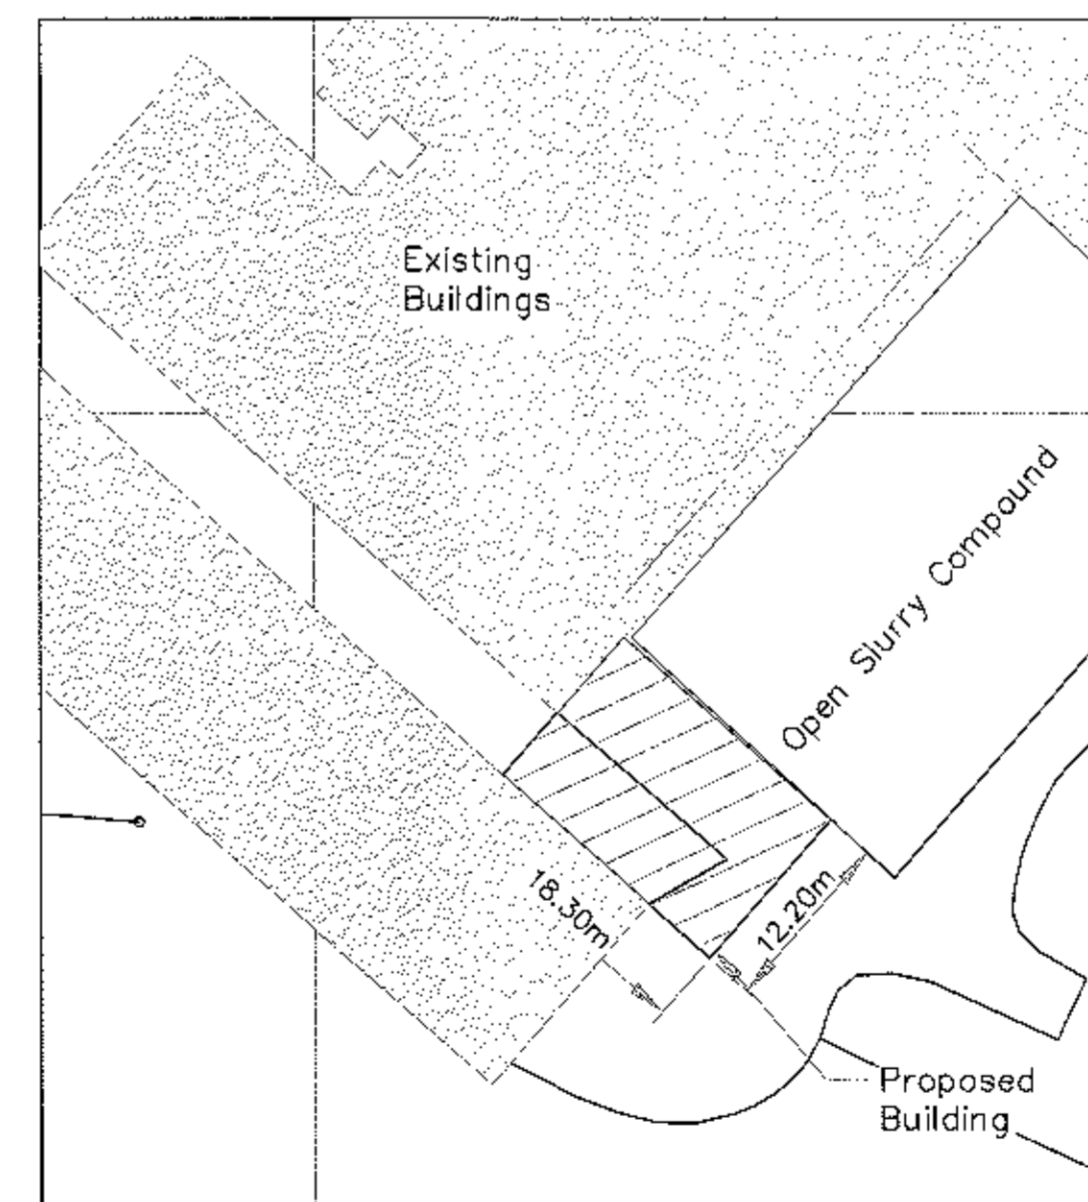

**Block Plan** Scale 1:500

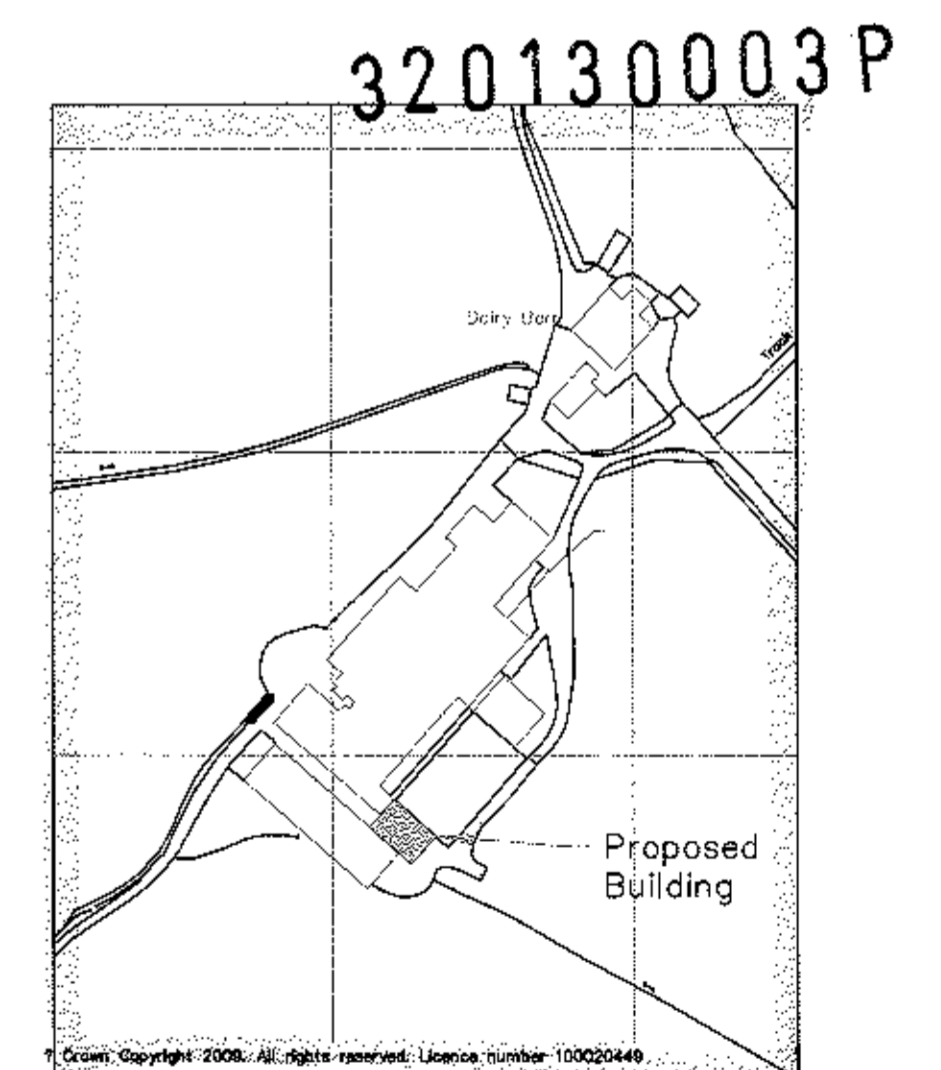

**O.S. Plan** Scale 1:2500

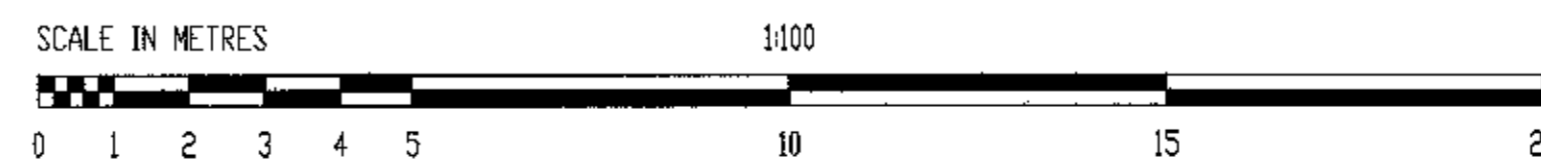

**FARMPLUS**

SHAY LANE  
LONGRIDGE  
PRESTON  
LANCS. PR3 3BT  
TEL. 01772 785252

TITLE

Proposed Elevations & Layout For A New Covered Yard

DO NOT SCALE IF IN DOUBT ASK

File Name ParkinsoNdairyBarn4

Plans prepared for:  
AR. & CA. Parkinson  
Dairy Barn Farm  
Green Lane  
Chipping  
Nr. Preston  
Lancs. PR3 2TQ

Scale  
1:100  
& as shown  
Date  
Dec. 2012

Issue  
Reference