



EXISTING SITE PLAN

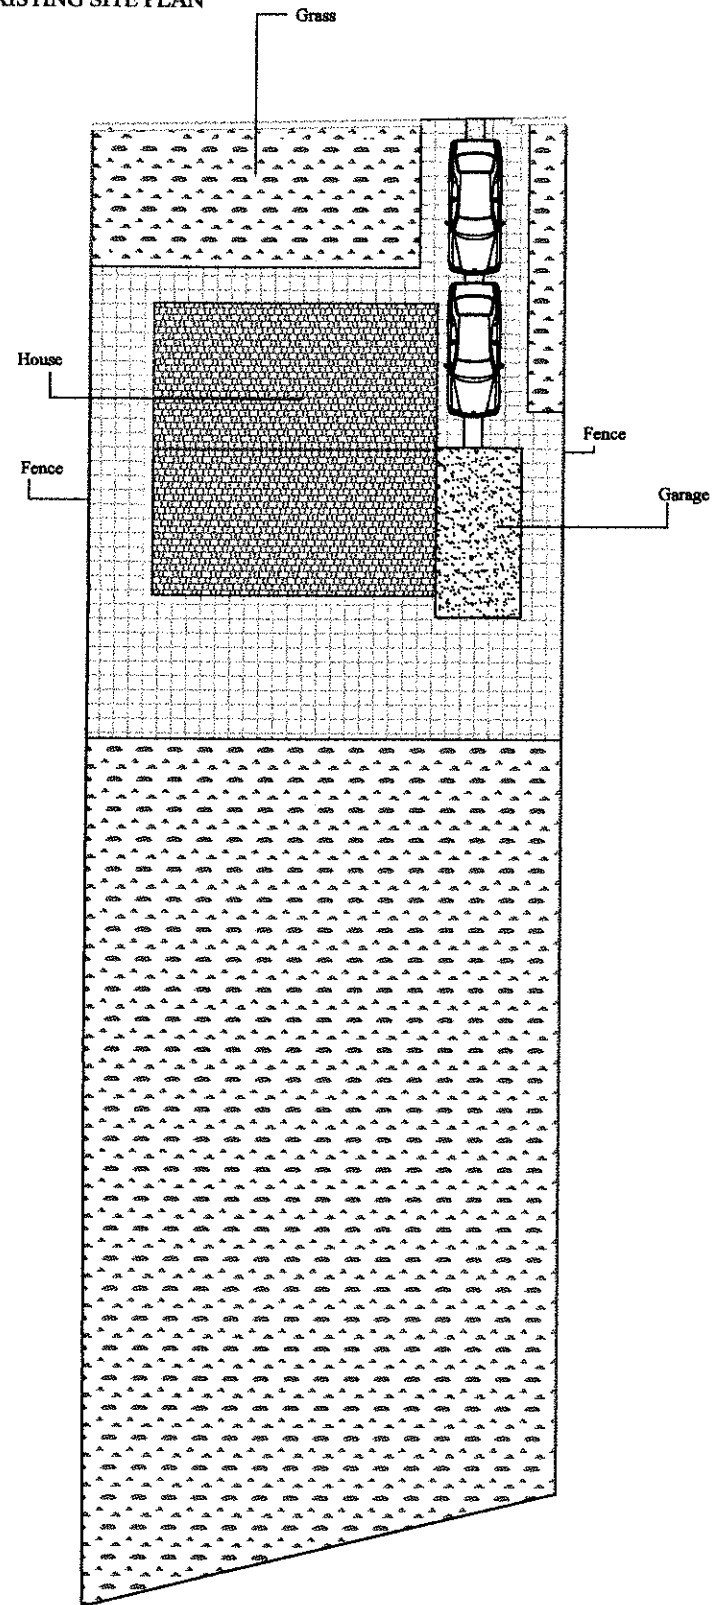

PROPOSED SITE PLAN

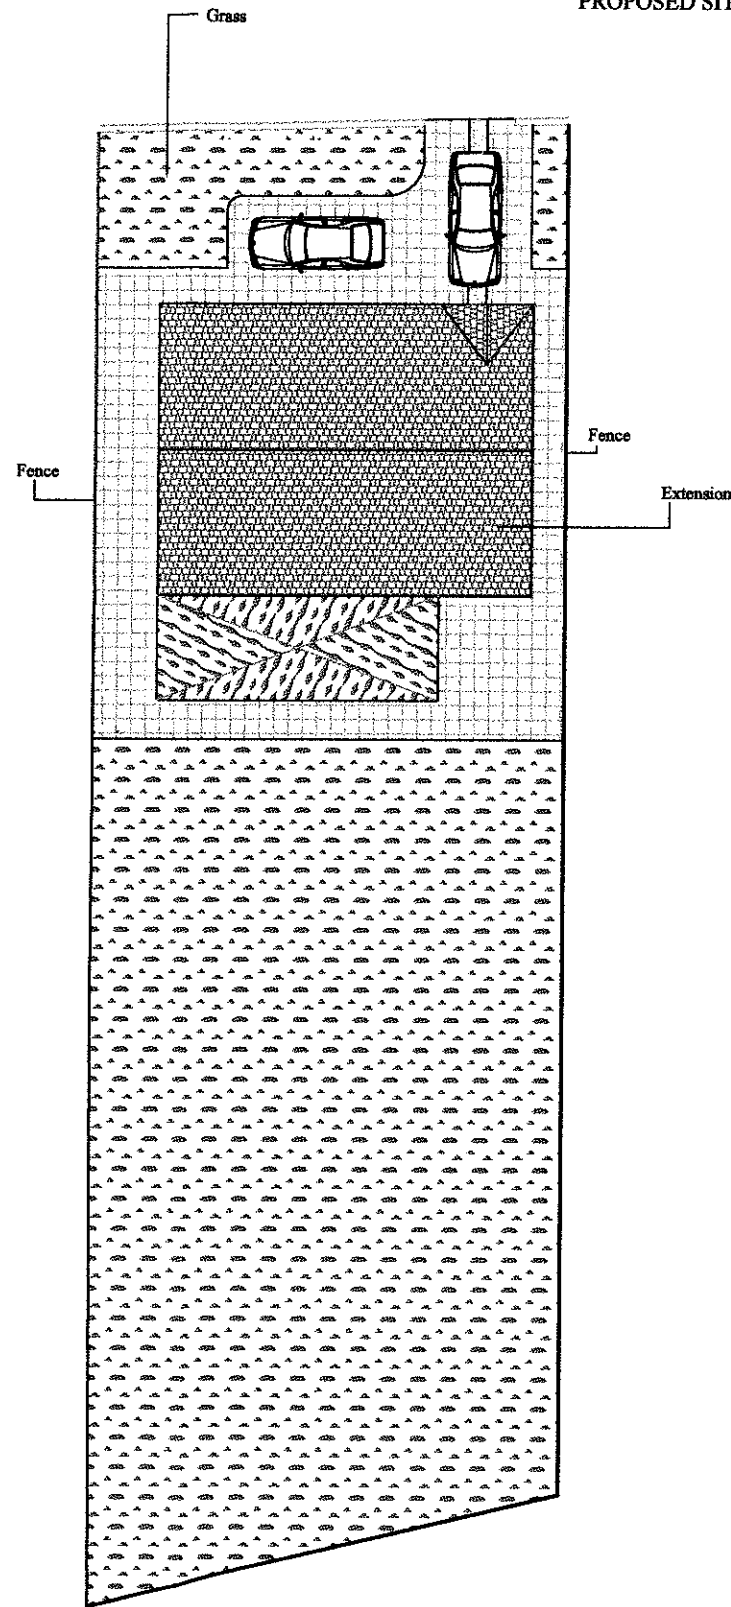

320130080P

**J.HADFIELD.  
ENGINEERING,SURVEYING.**

Springs House, Chipping, Lancashire. PR3 2GQ.  
Tel 07740 929096. Fax 08708 362185

Clients Details,  
Mrs J. TURNER

Project Details,  
EXISTING & PROPOSED SITE PLANS

Project Address,  
4 PINDER CLOSE  
WADDINGTON  
CLITHEROE

Project Number, 274/202	Date, NoV/12	Scale, 1:250	By, JH
----------------------------	-----------------	-----------------	-----------

THIS DRAWING IS PROTECTED BY COPYRIGHT. IT MAY NOT BE REPRODUCED IN ANY FORM OR BY ANY MEANS FOR ANY PURPOSE, WITHOUT GAINING PRIOR WRITTEN PERMISSION FROM J.HADFIELD, ENGINEERING,SURVEYING.