




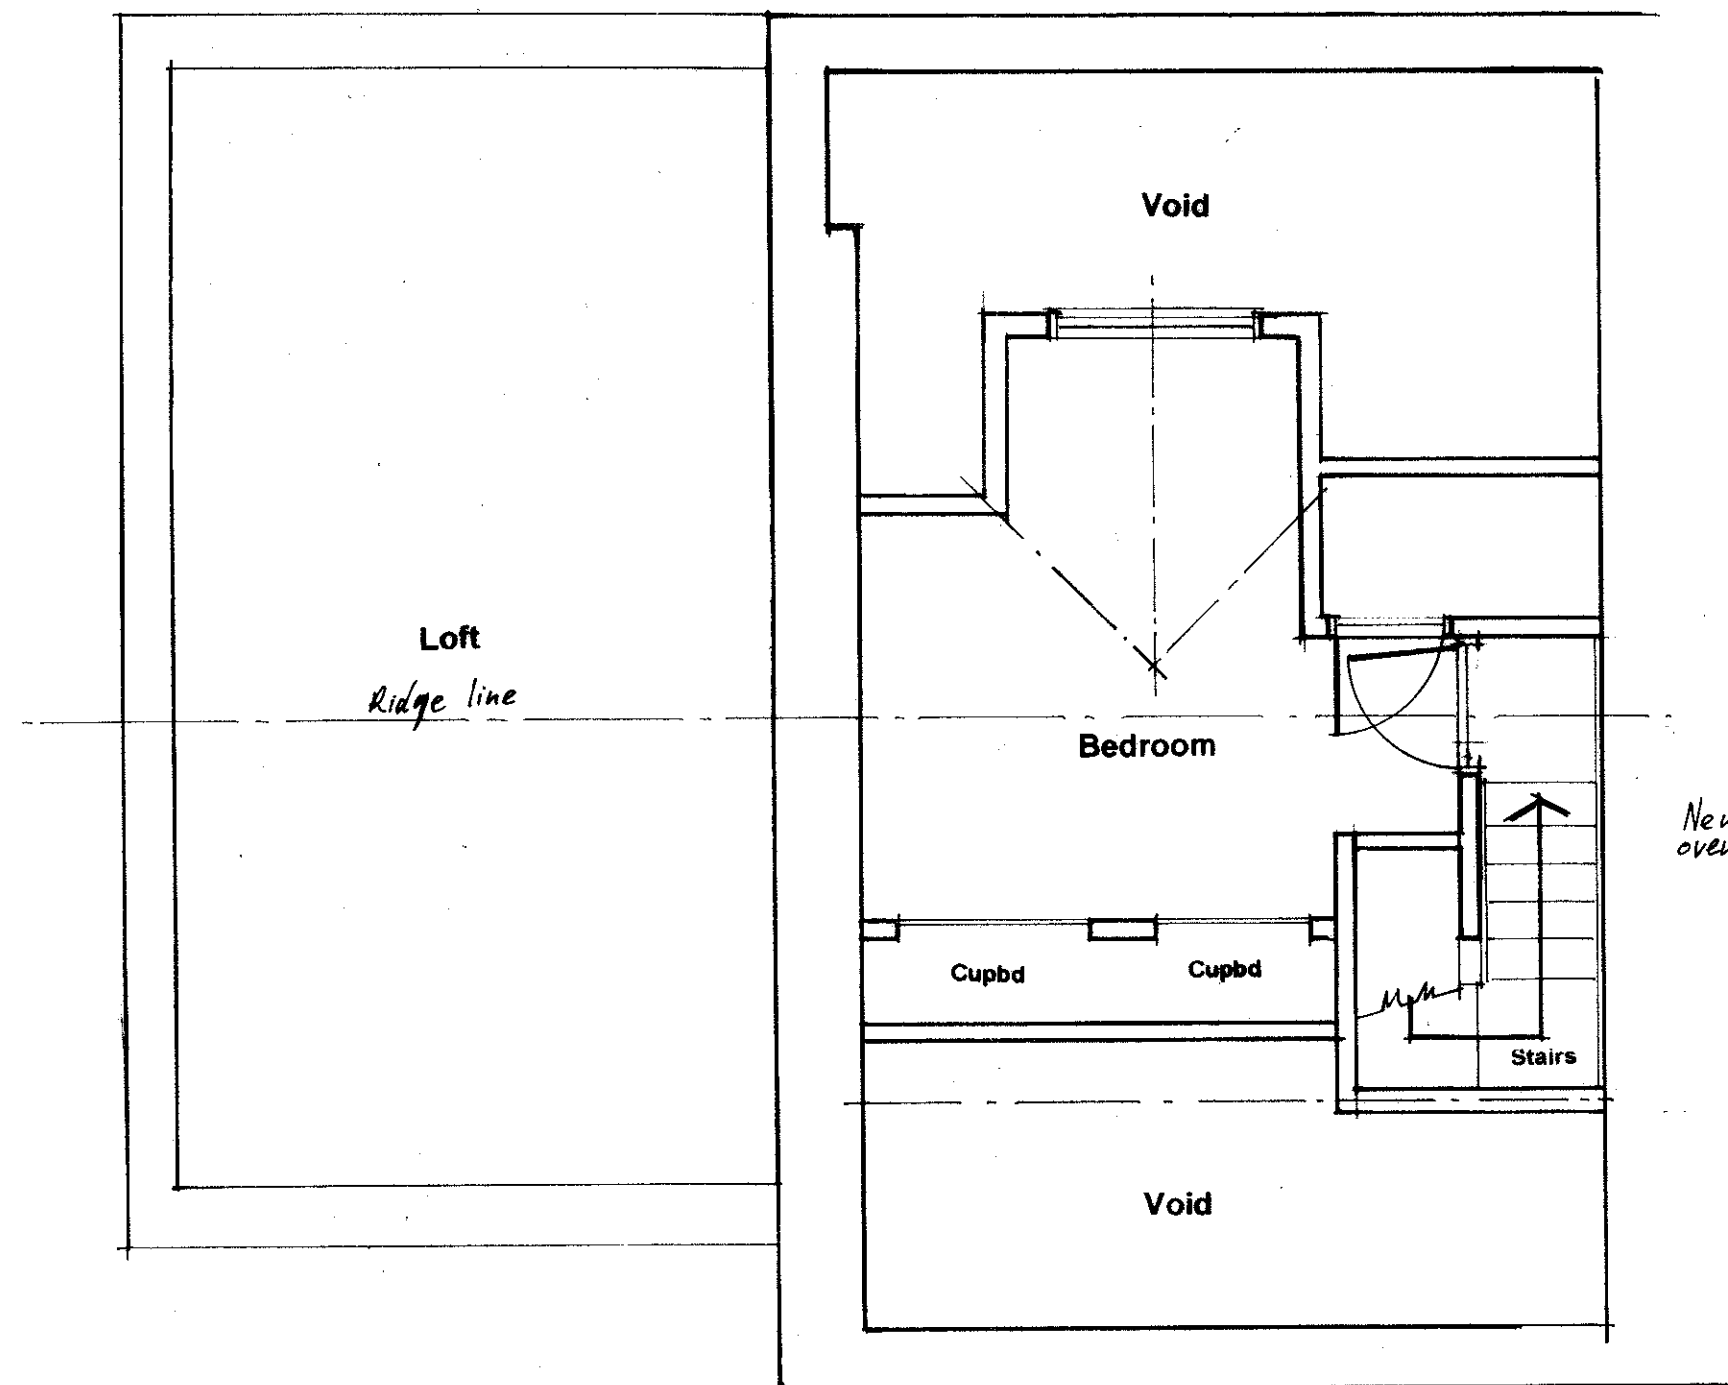

Rear Elevation

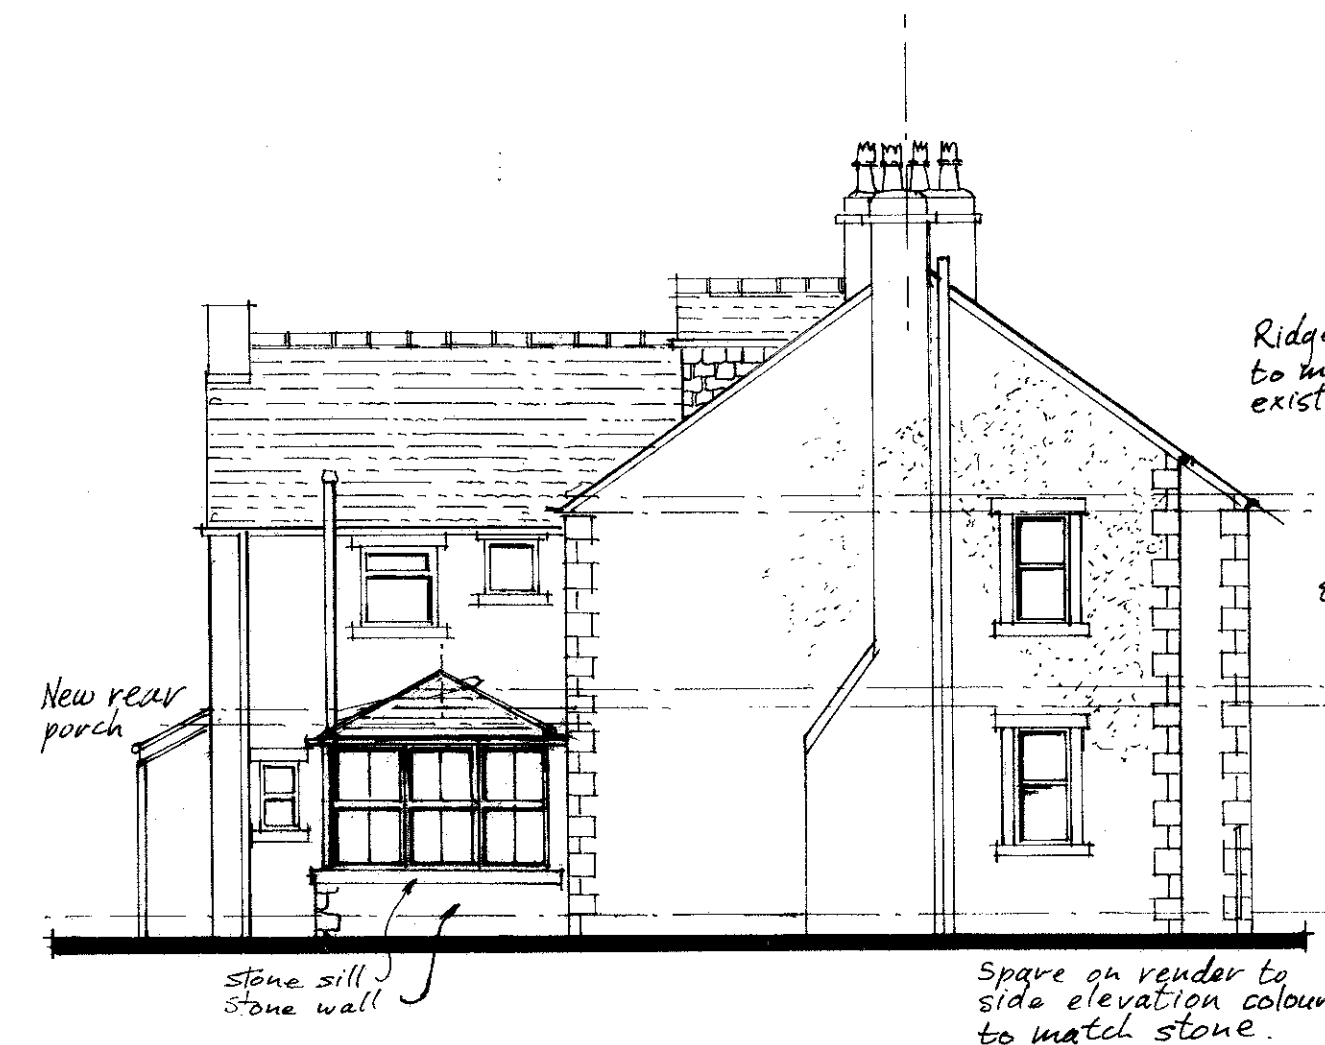


Side Elevation

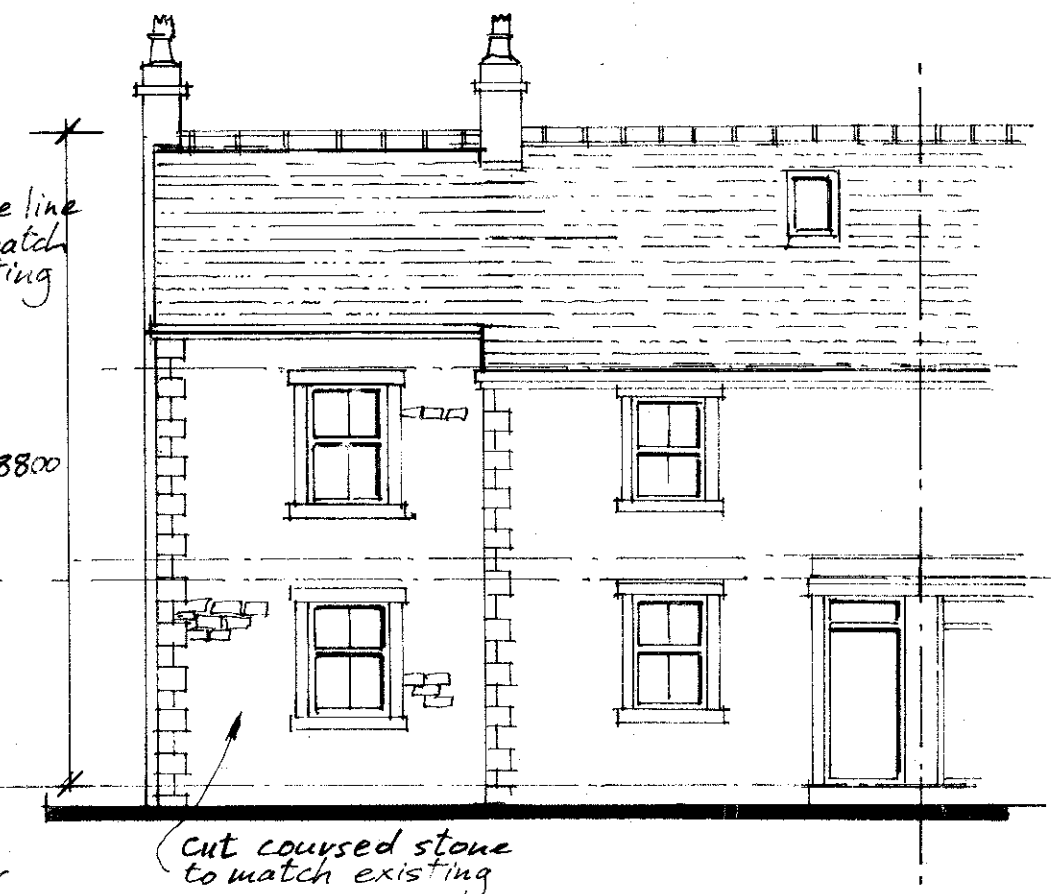


Front Elevation

AMENDED PLANS RECEIVED
DATE 26 MARCH 2013

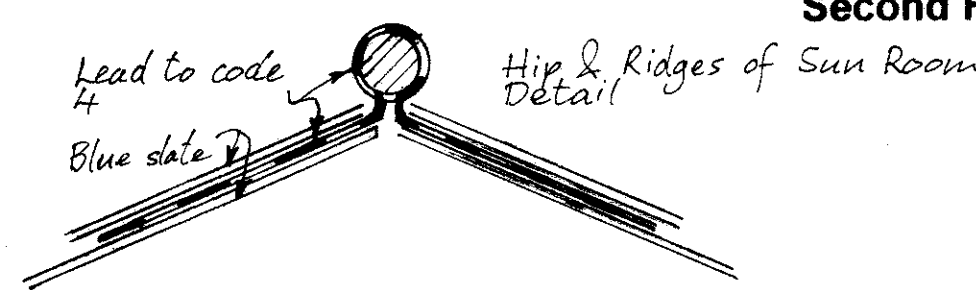


Blue slate to match existing on 38x19mm treated battens
Velux windows

RNP
Box gutter with lead flashings

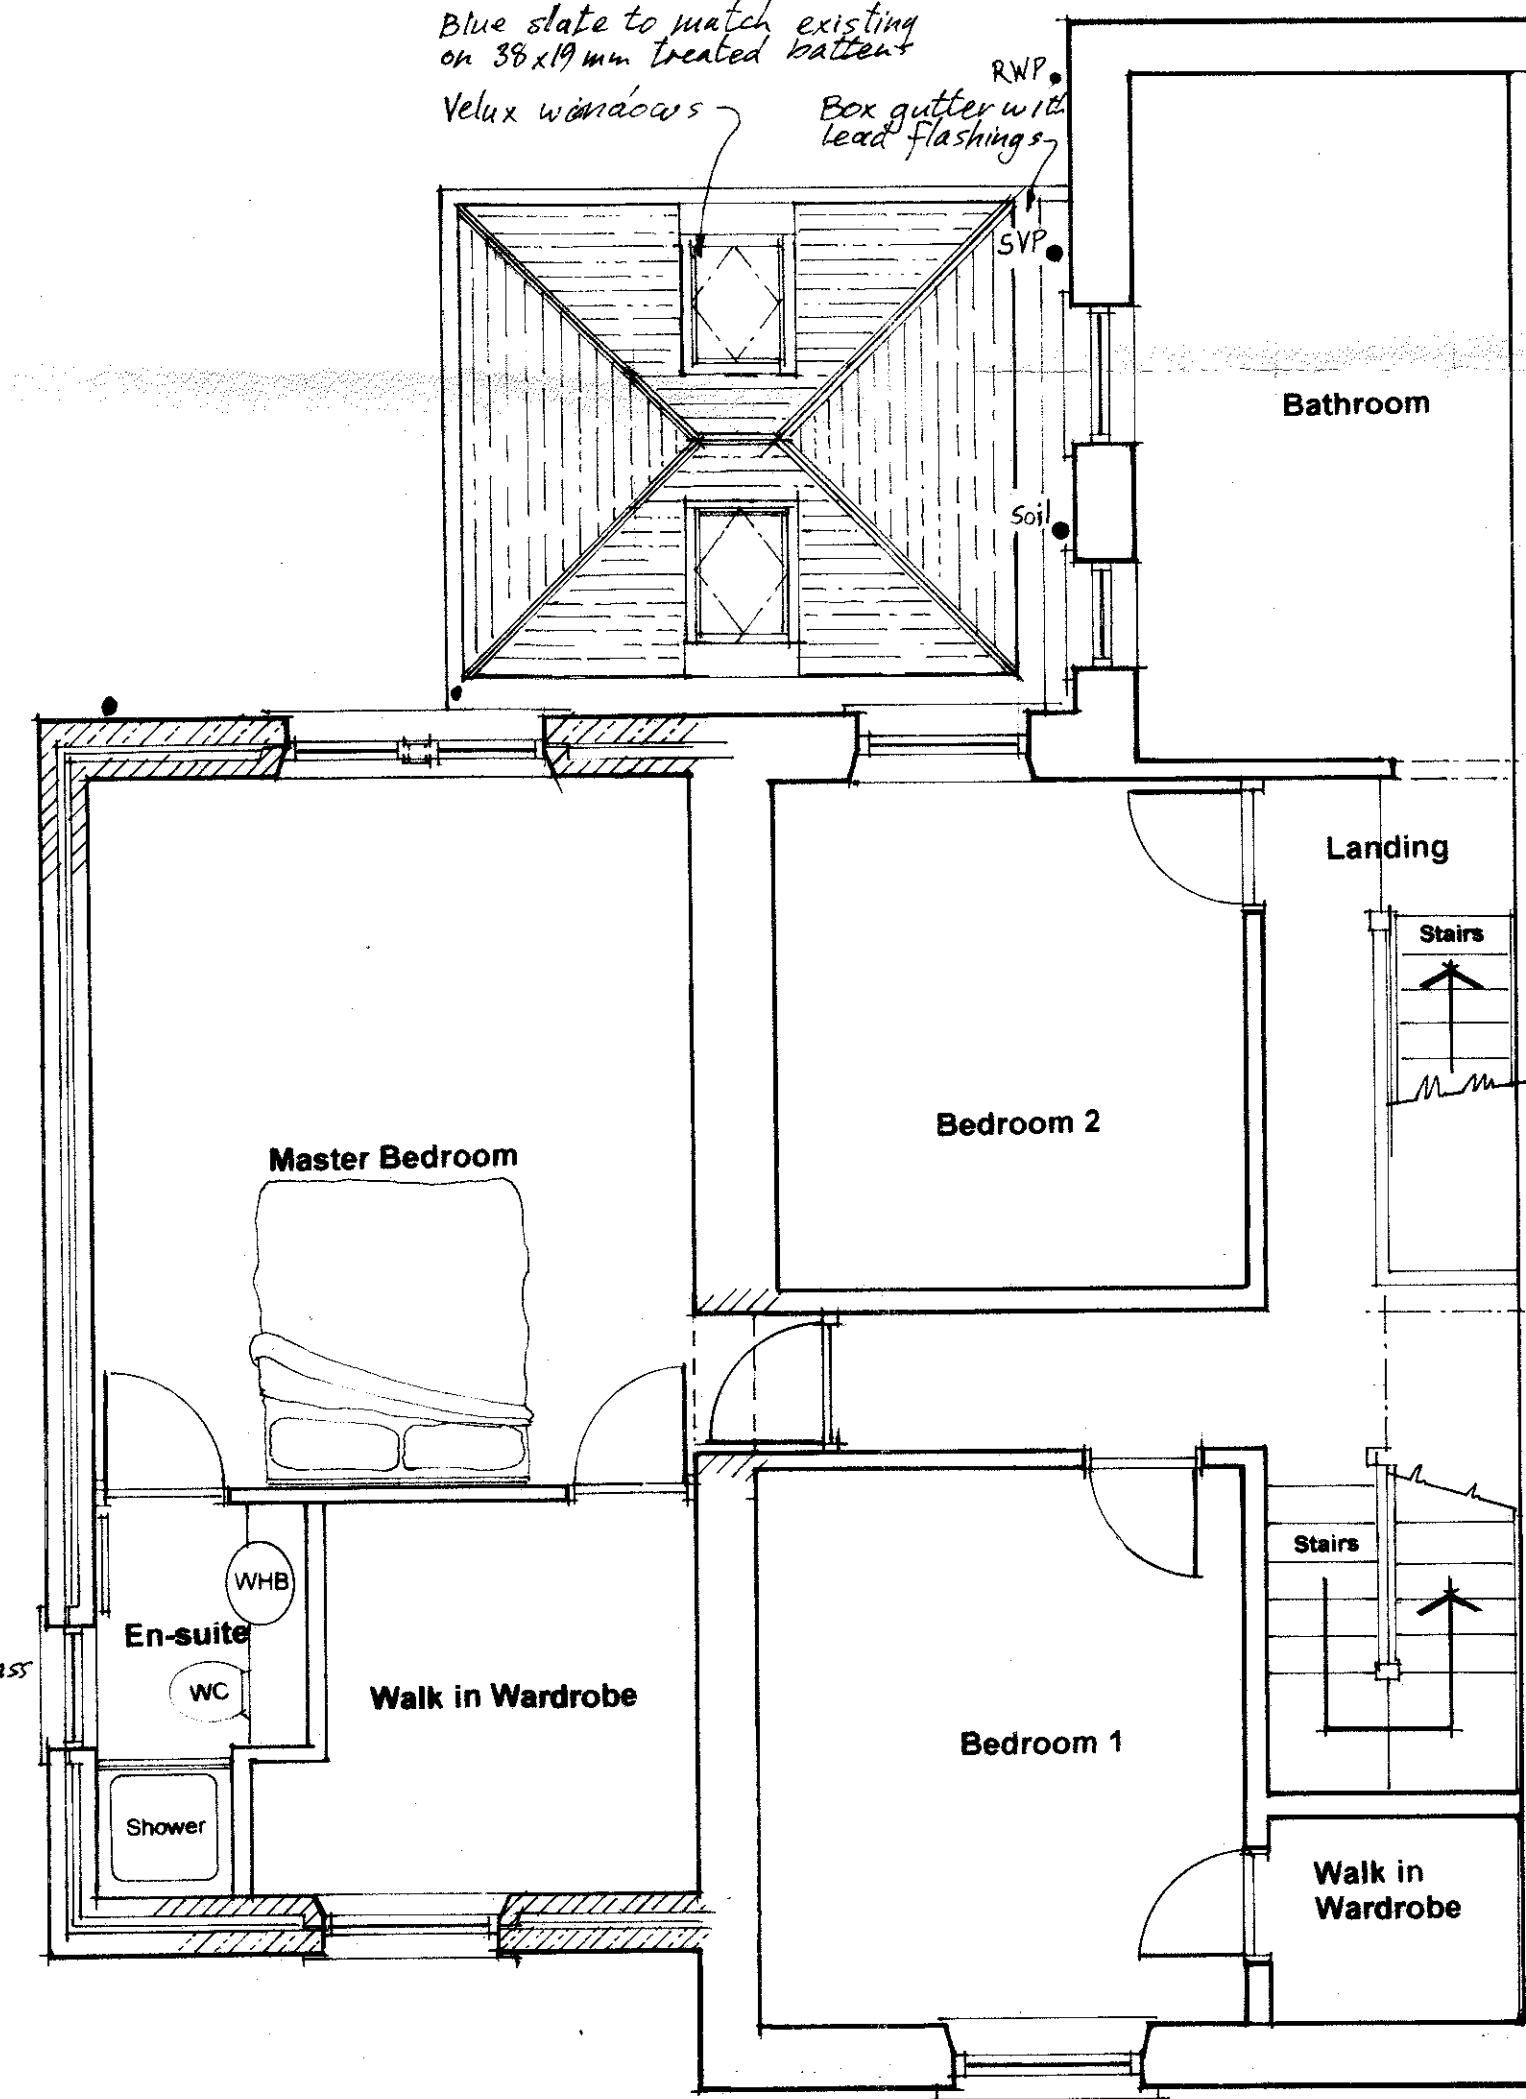

First Floor Plan

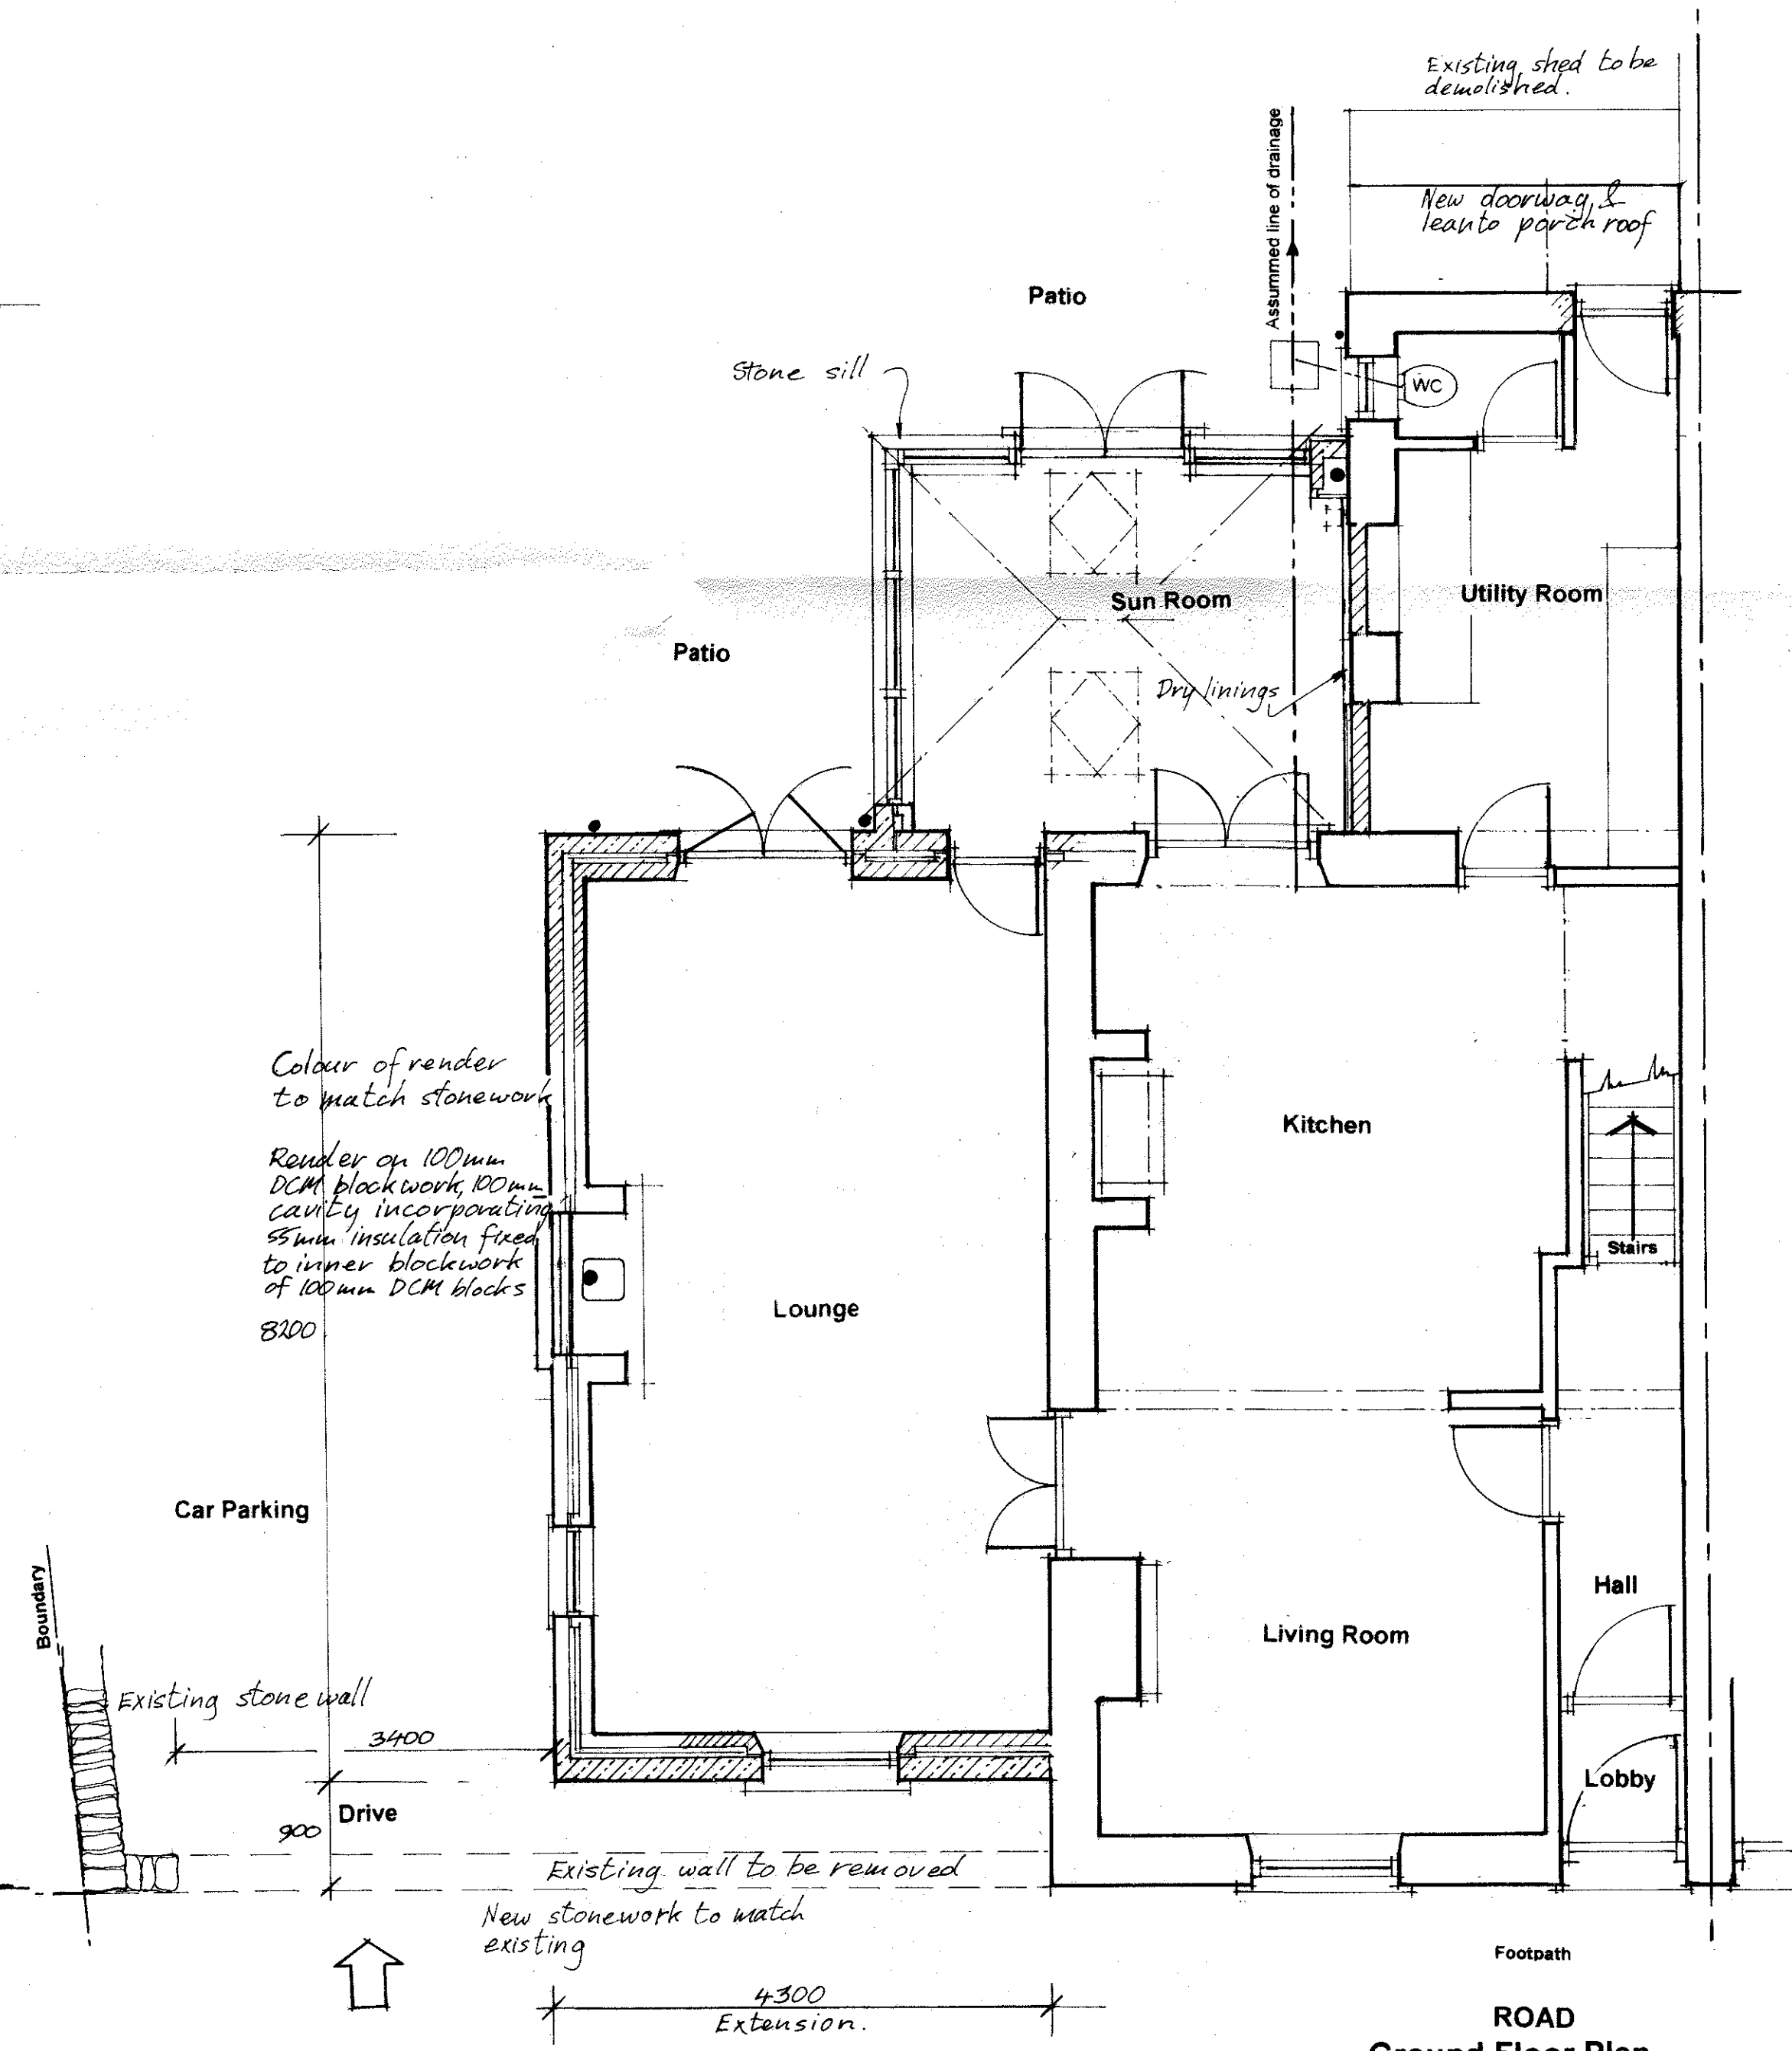

Colour of render to match stonework

Render on 100mm DCM blockwork 20mm cavity incorporating 55mm insulation fixed to inner blockwork of 100mm DCM blocks

8120

320130089.7

AMENDED PLANS RECEIVED
DATE 26 March 2013

B side doors removed, side render colour to match stonework 25/3/13
A General modifications 14/1/13

Jeff Marshall & Associates
Architectural Designers and Surveyors,
Swindlehurst Barn, Back Lane, Grindleton,
Nr. Clitheroe, Lancs. BB7 4RW
Tel. 01200 440157

Project Propose two story extension to the side of 16 Hawthorne Place

Client Mrs T. Archer 16 Hawthorne Place, Clitheroe

Title Scheme drawing

Scale 1/50 1:100 Date 20/12/12 Dra JMM

Drk N°
347/312
8