



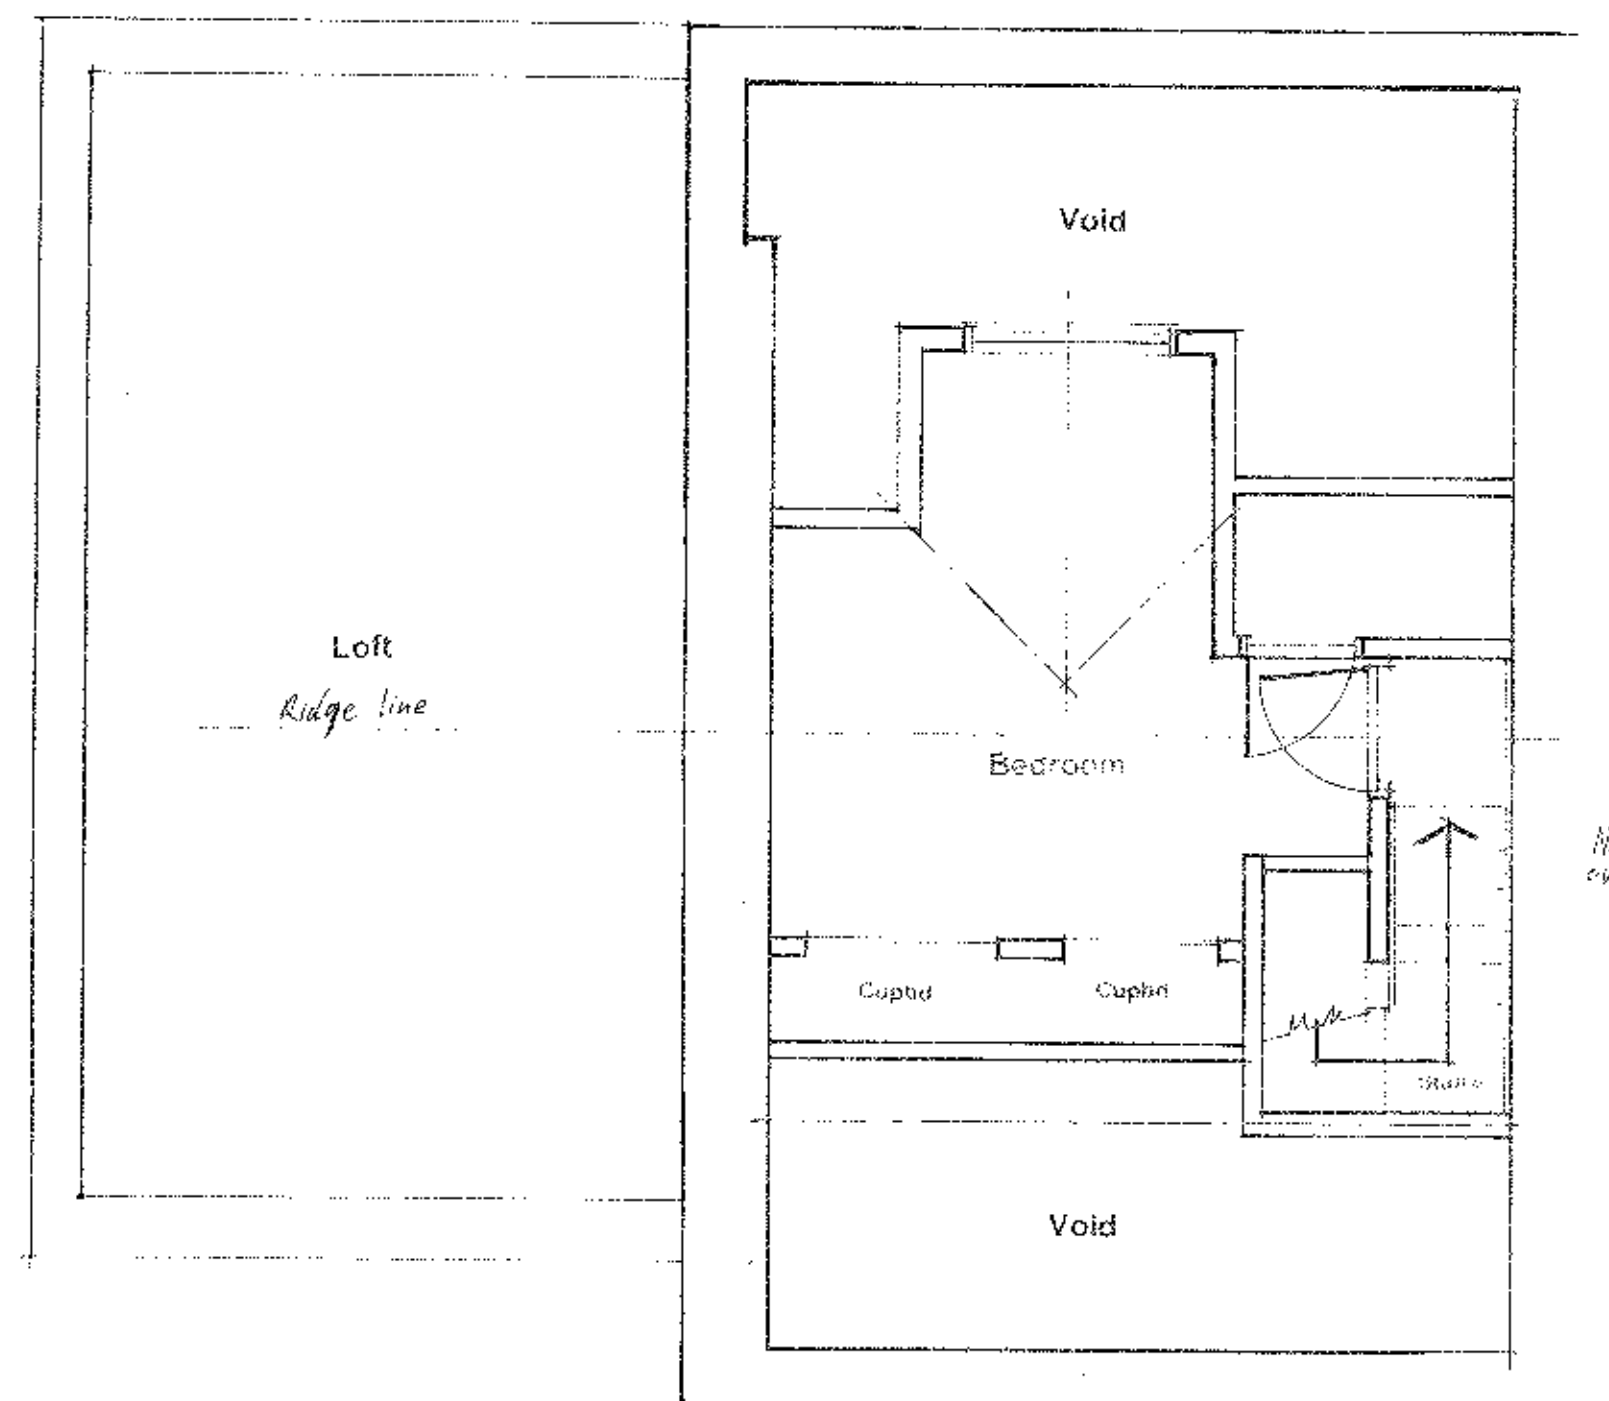



Rear Elevation

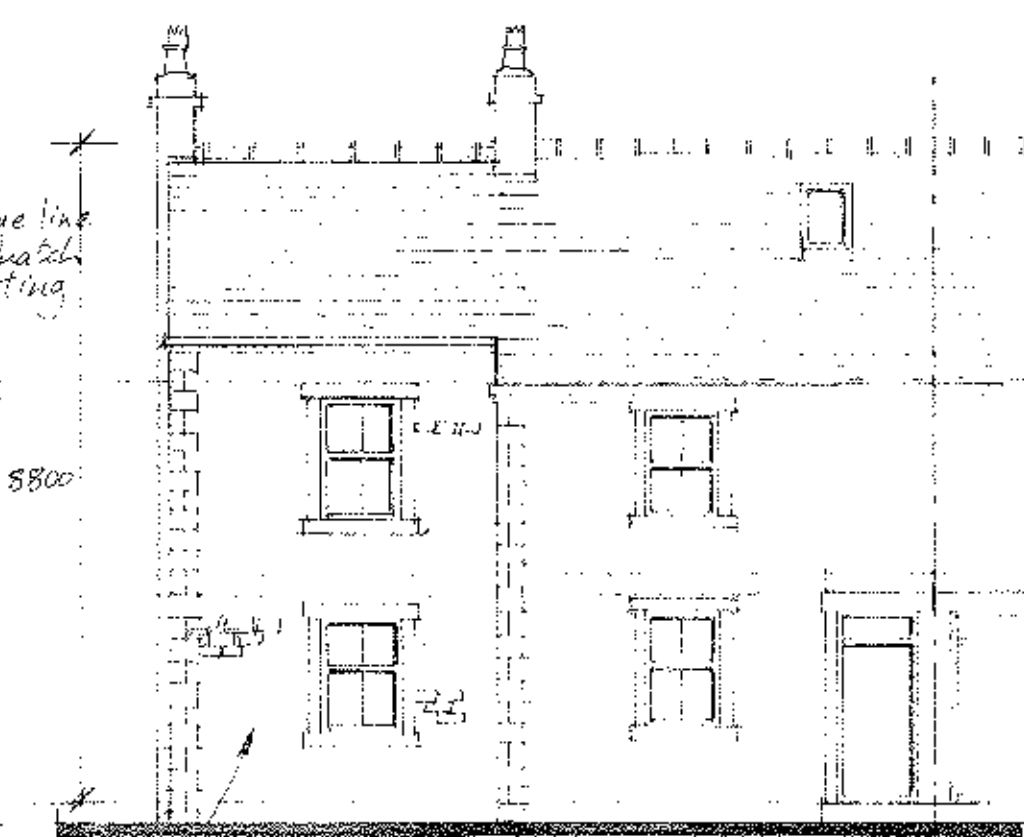

Side Elevation



Front Elevation

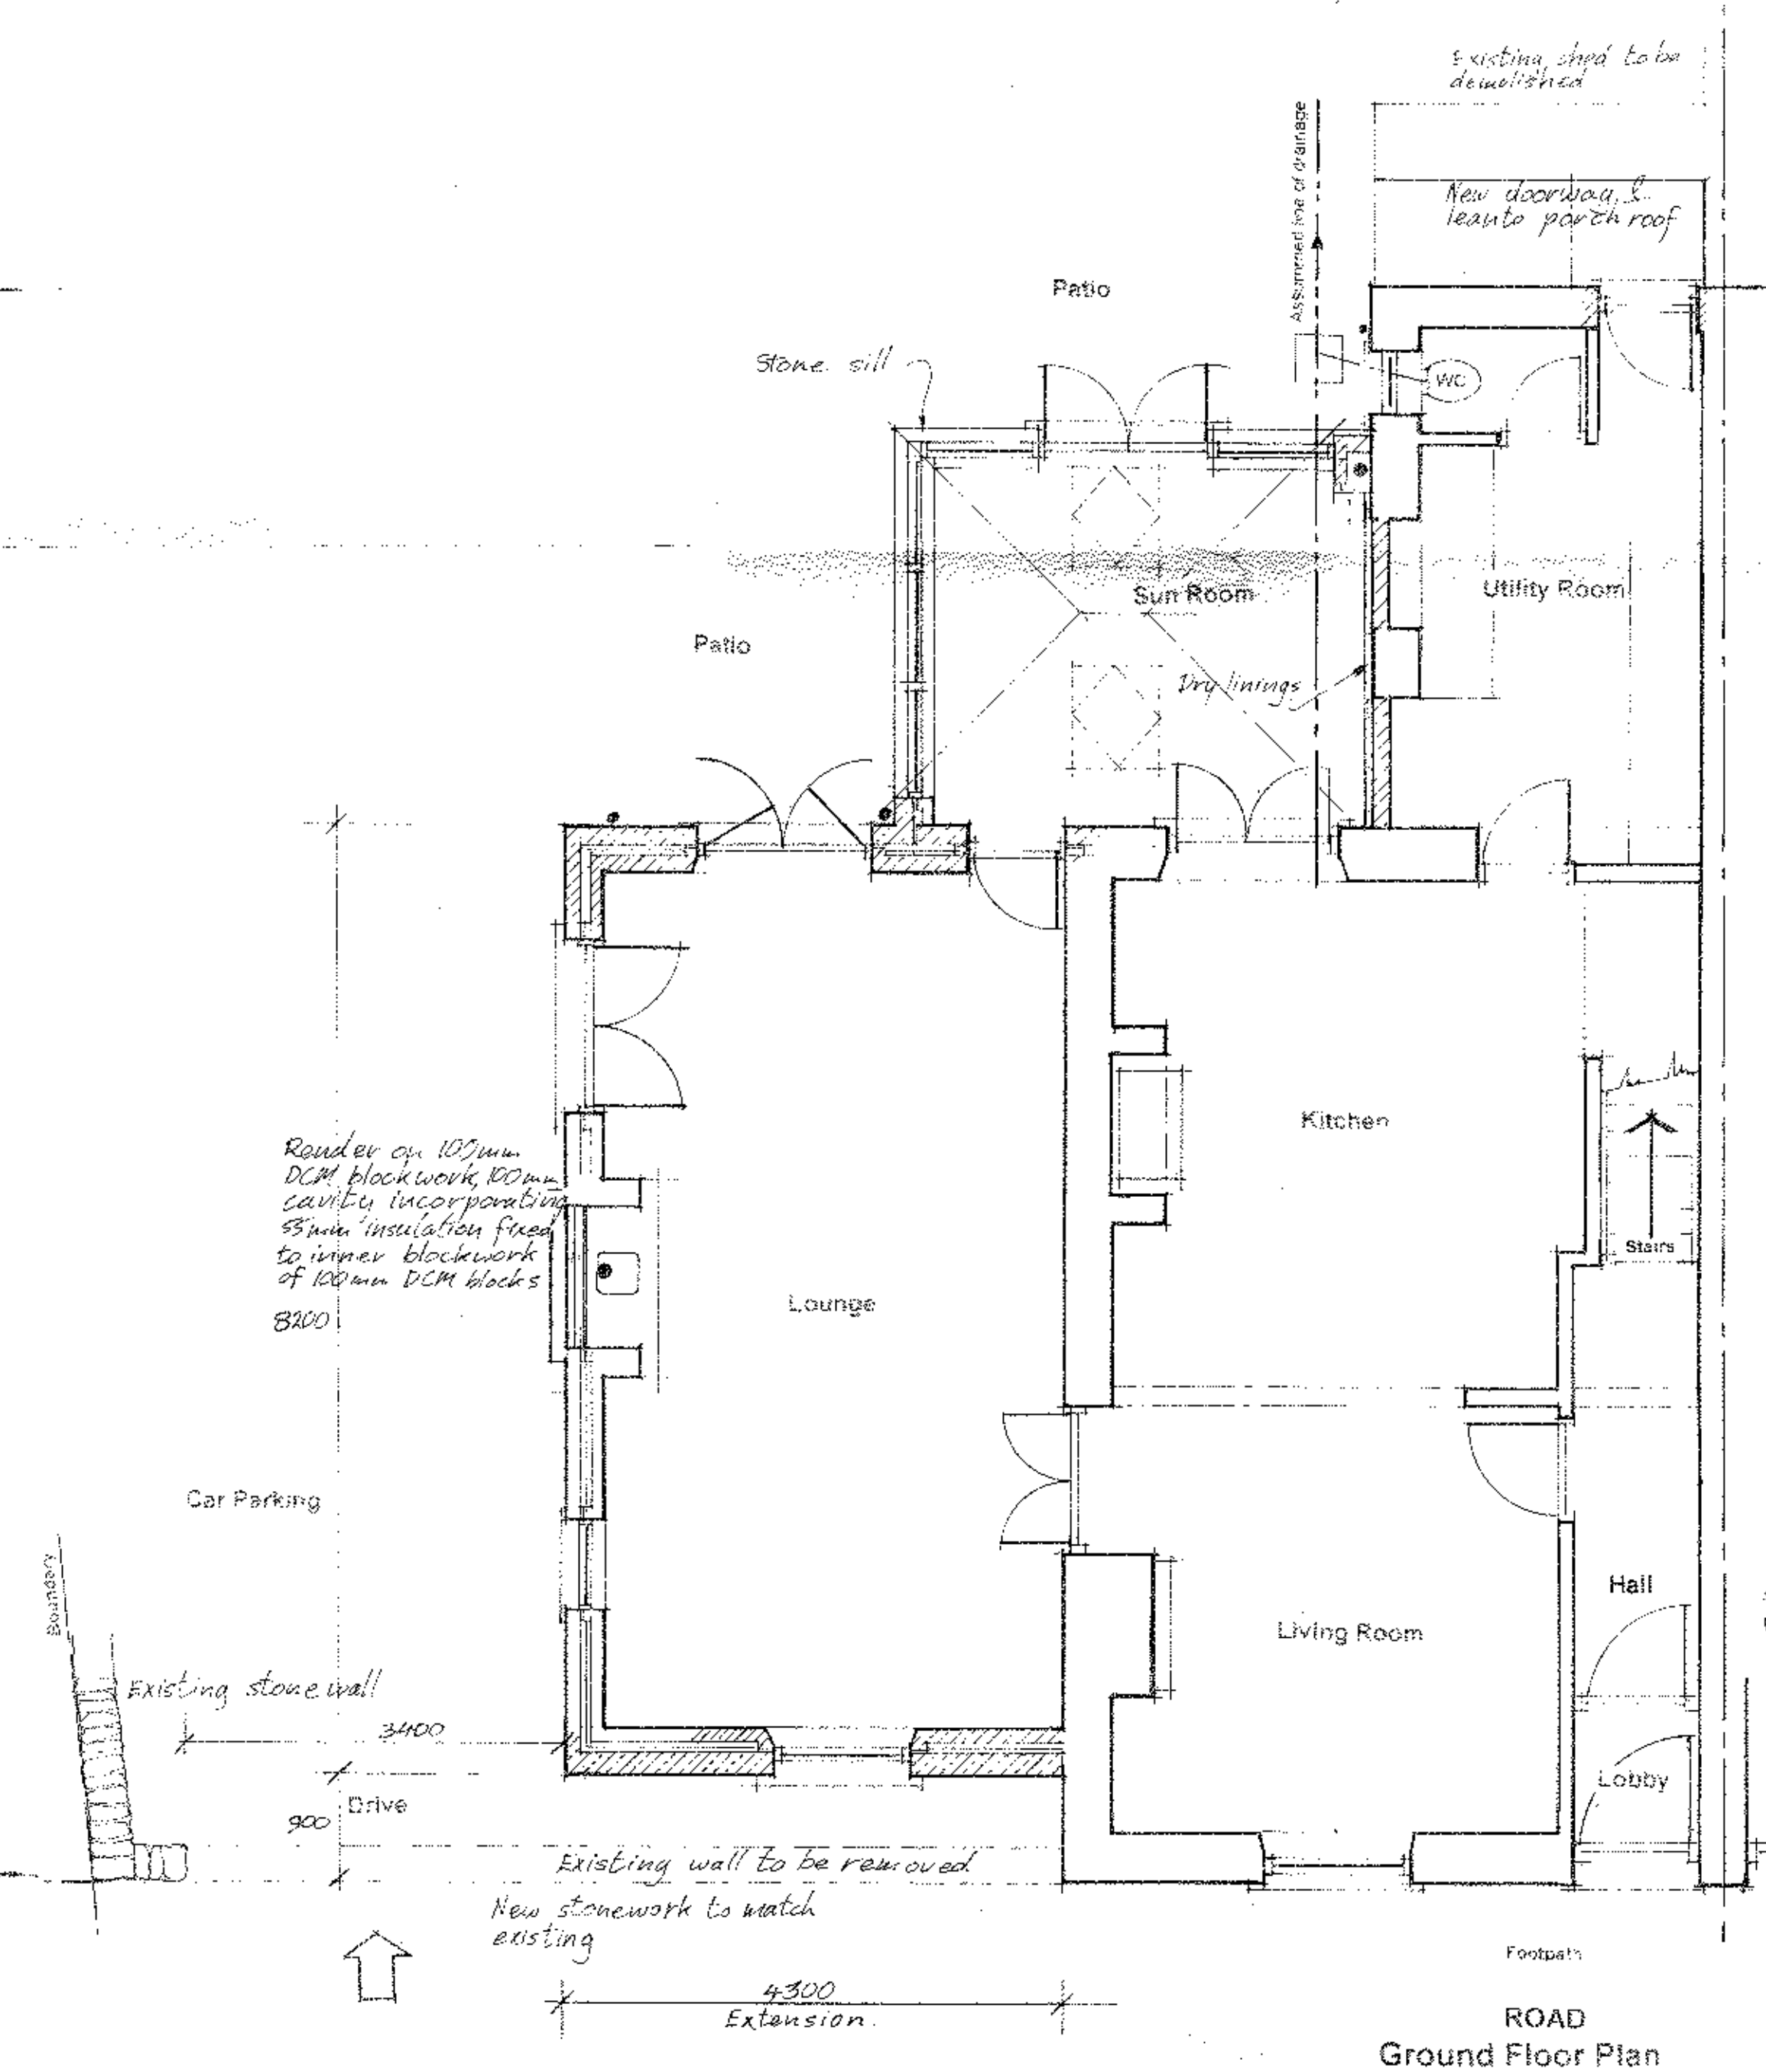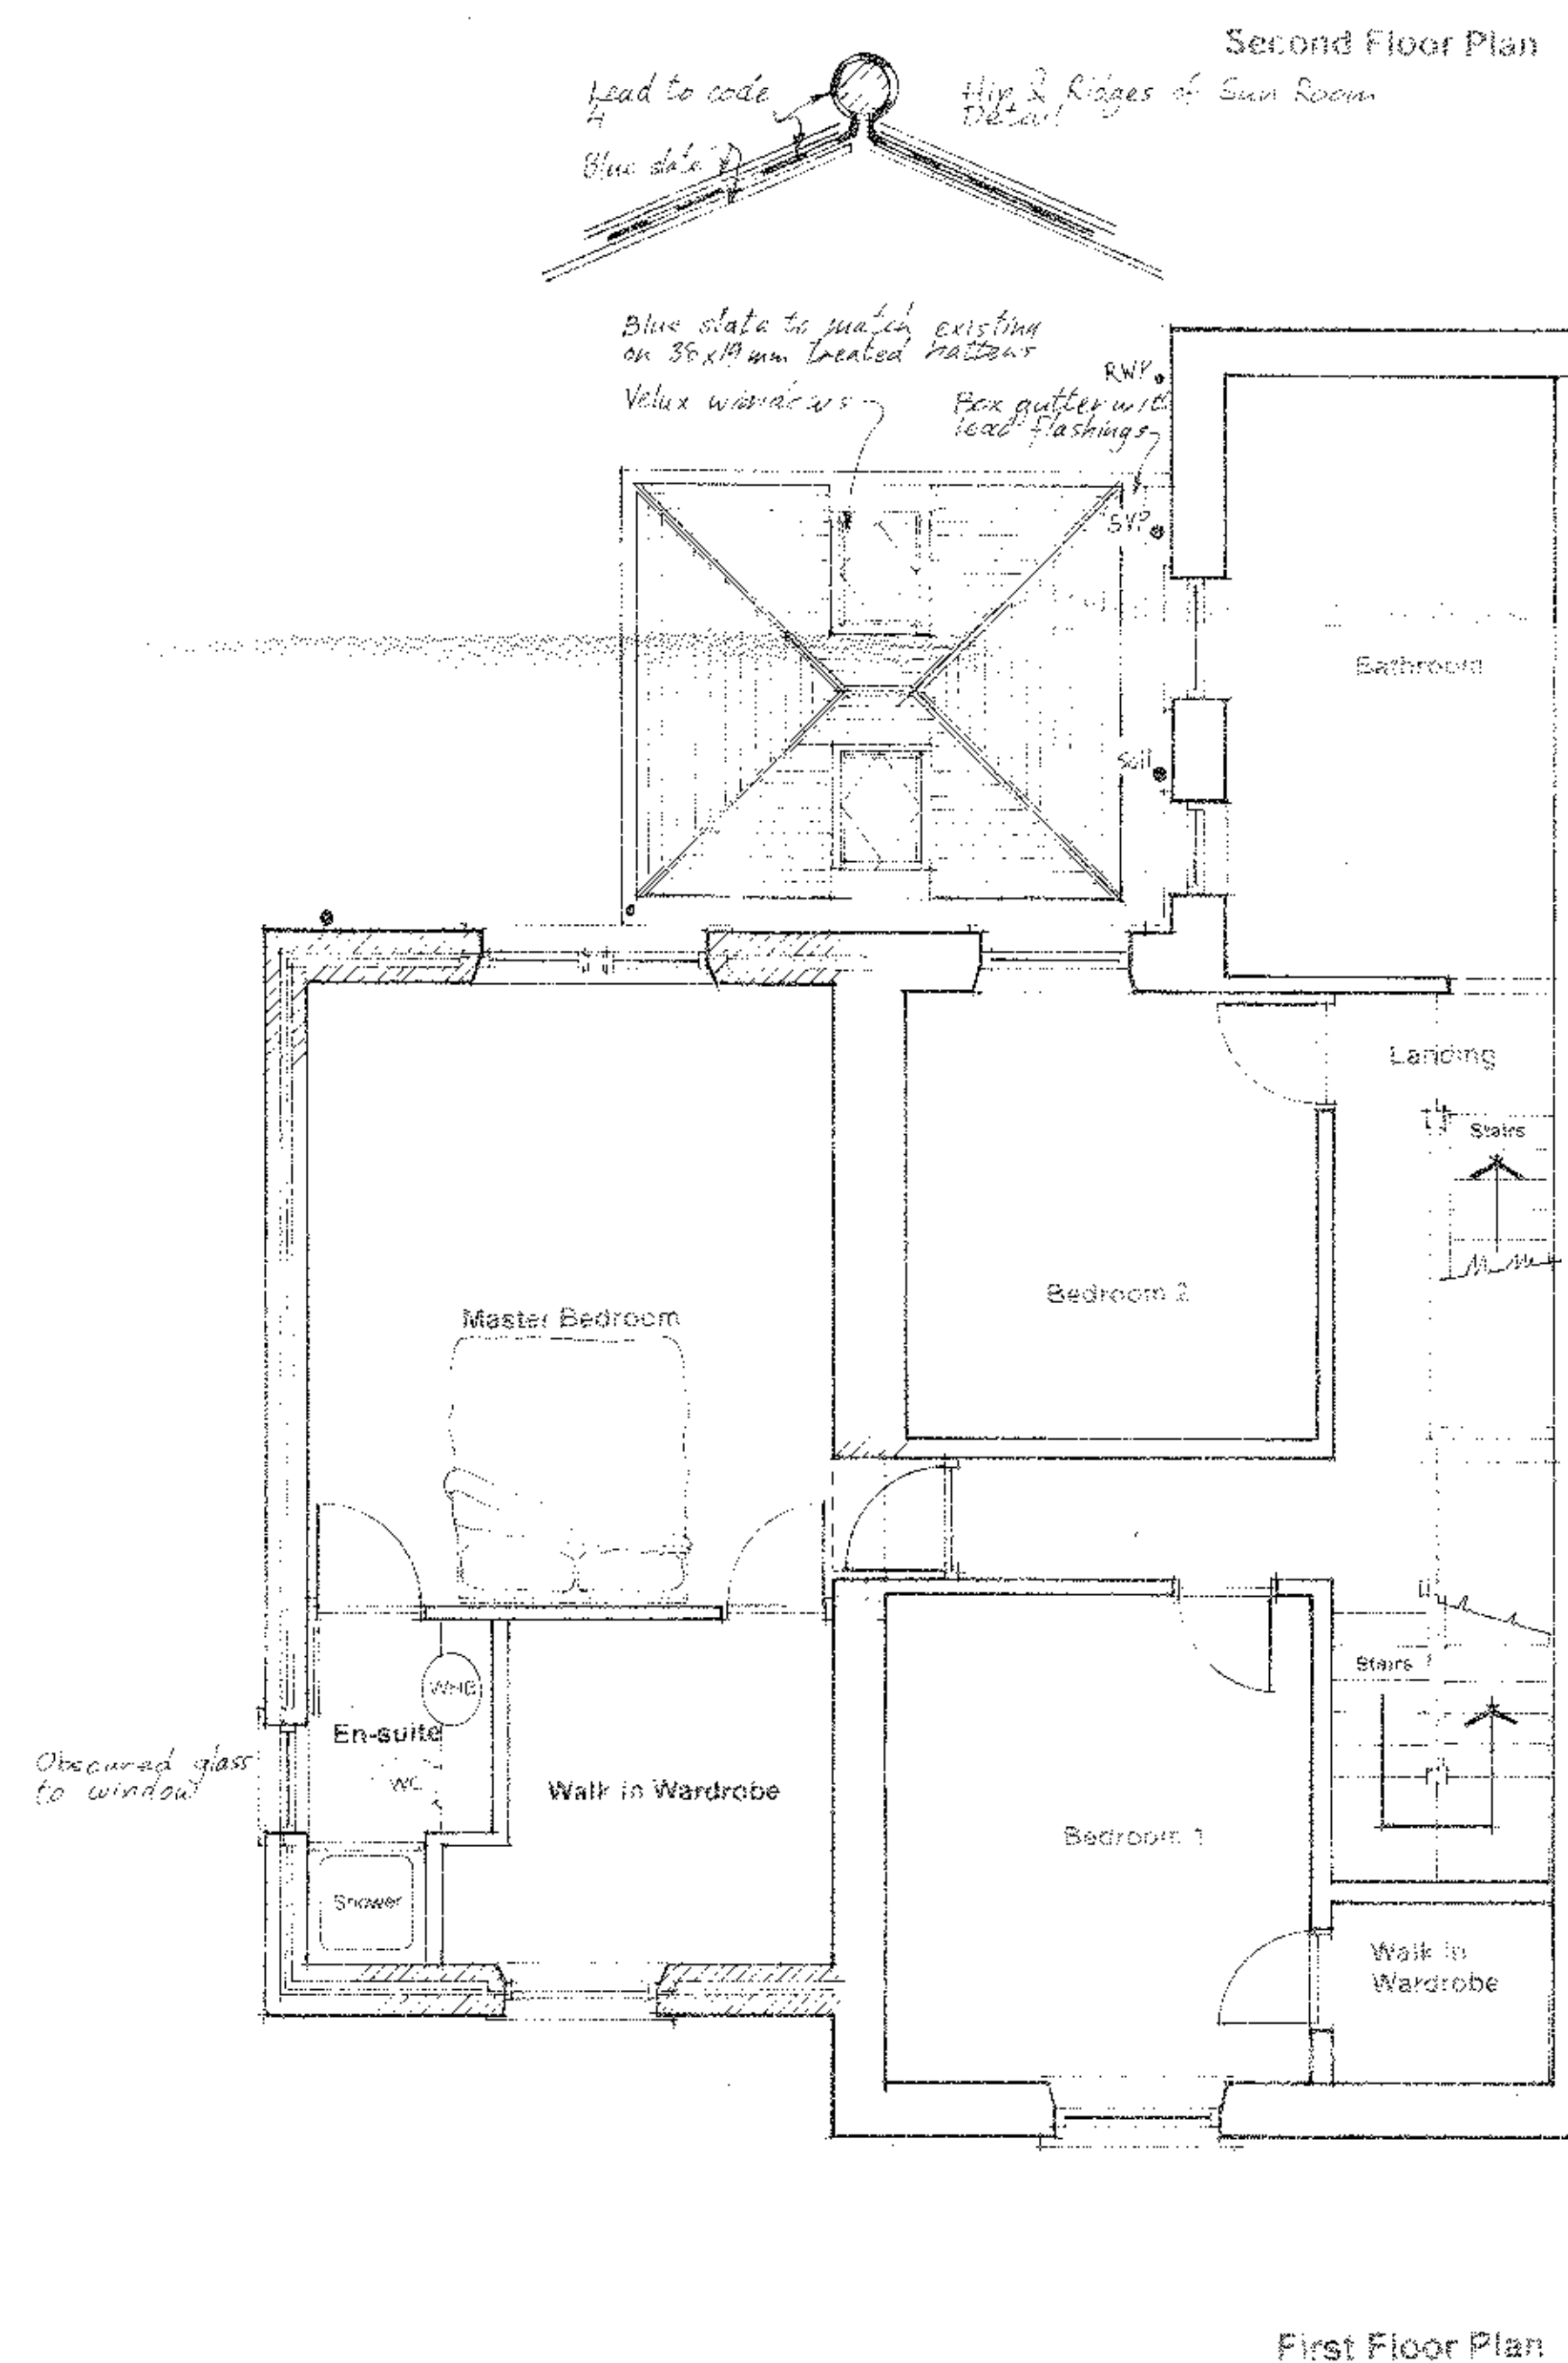

320130089P

A General modification

14/1/13

Jeff Marshall & Associates
Architectural Designers and Surveyors,
Swindleyhurst Barn, Back Lane, Grindleton,
Nr. Clitheroe, Lancs. BB7 4RW
Tel. 01200 440157

Project: Propose two story extension to the side
of 16 Hawthorne Place

Client: Mrs T. Archer 16 Hawthorne Place, Clitheroe

Title: Scheme drawing

Fig N°
347/3/2
A

Scale 1/50 1/100 Date 30/12/12 Dra J.M.