




FLOOR PLAN

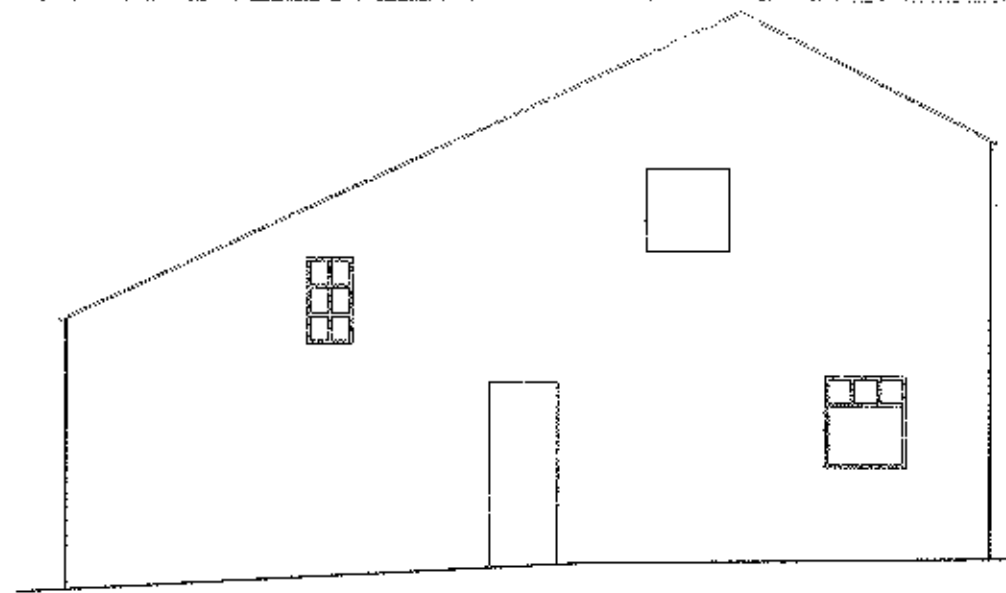


EAST ELEVATION

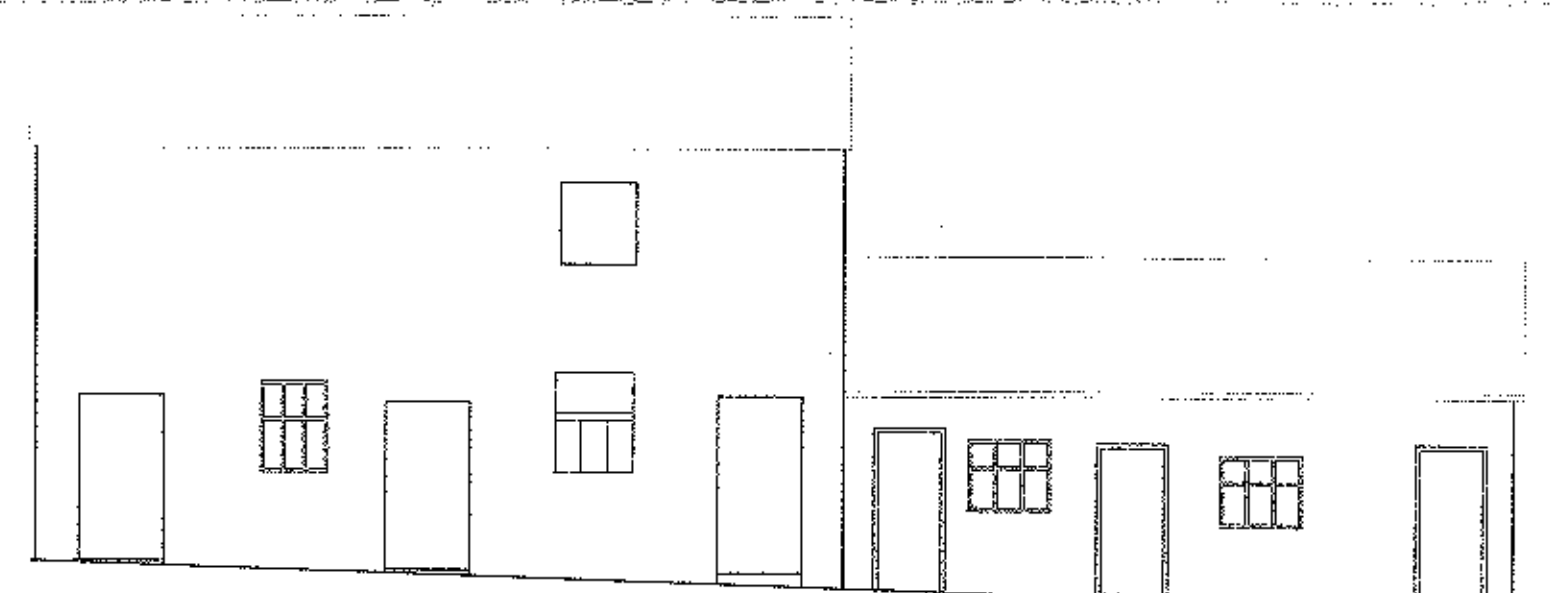

NORTH ELEVATION

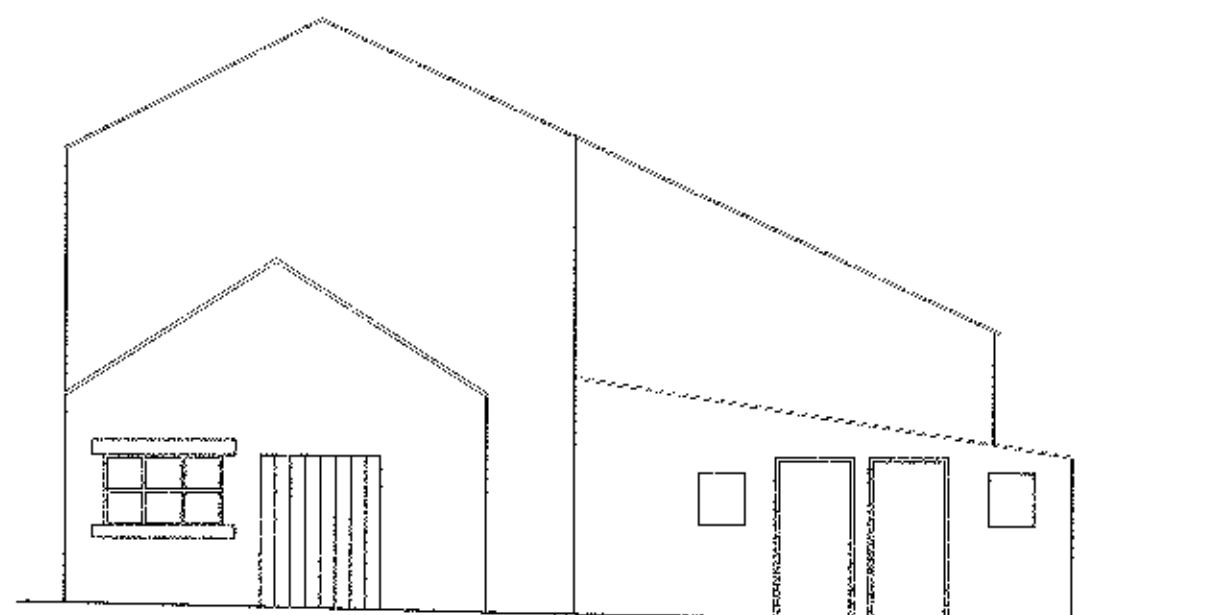

WEST ELEVATION

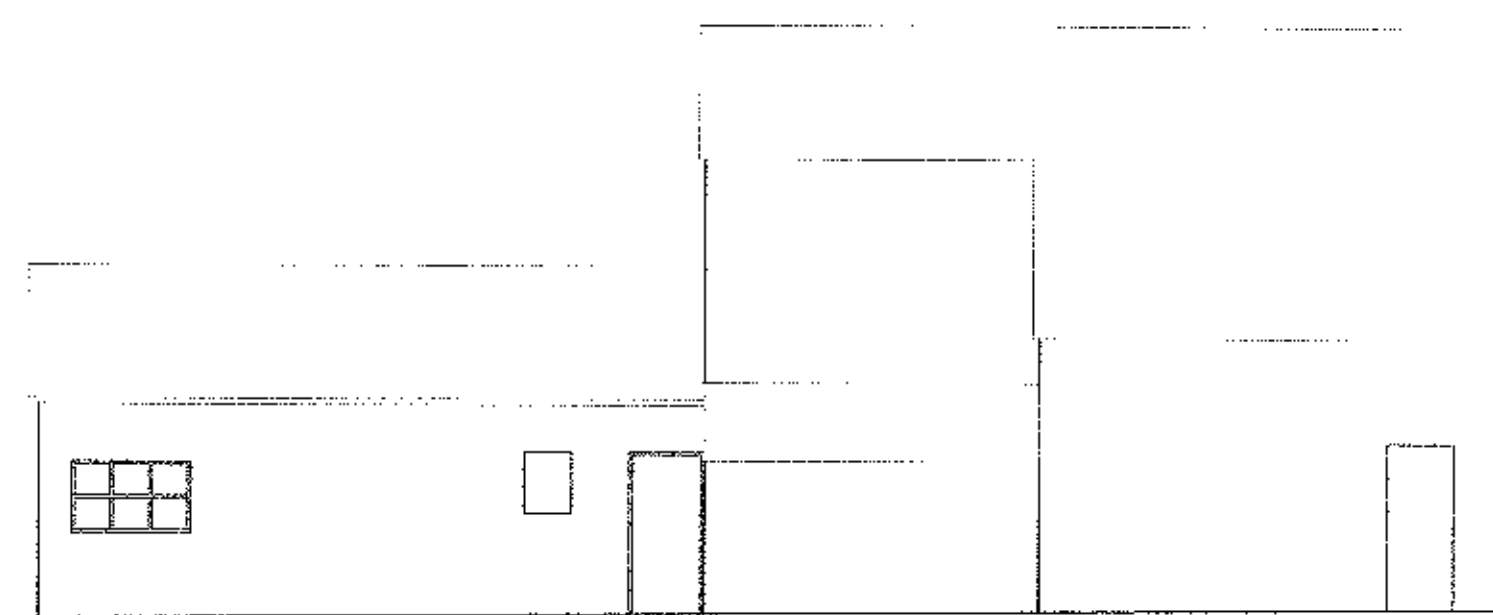

SOUTH ELEVATION

320130100P

Rev	Description	Date
PROPOSED DEVELOPMENT AT ELMRIDGE FARM, CHIPPING		
M.C.K. ASSOCIATES		
MEASURED BUILDING SURVEY		
MK081/BS-1	Drawn	S. FAIRHURST
	Date	JAN 2012
	Scale	1:100 @ A1

**RJP** Surveying & Site Engineers Ltd  
**LAND SURVEYORS & SITE ENGINEERS**  
 AYREFIELD COTTAGE  
 AYREFIELD ROAD  
 ROBY MILL  
 UPHOLLAND  
 LANCASHIRE  
 WN8 0QP  
 TEL: 01257 251554  
 WEBSITE: www.rjpsurveyors.co.uk  
 E-MAIL: mail@rjpsurveyors.co.uk