


Higher  
Lockhurst  
Farmhouse

320130103P

Park style

1:10,000 ↑N

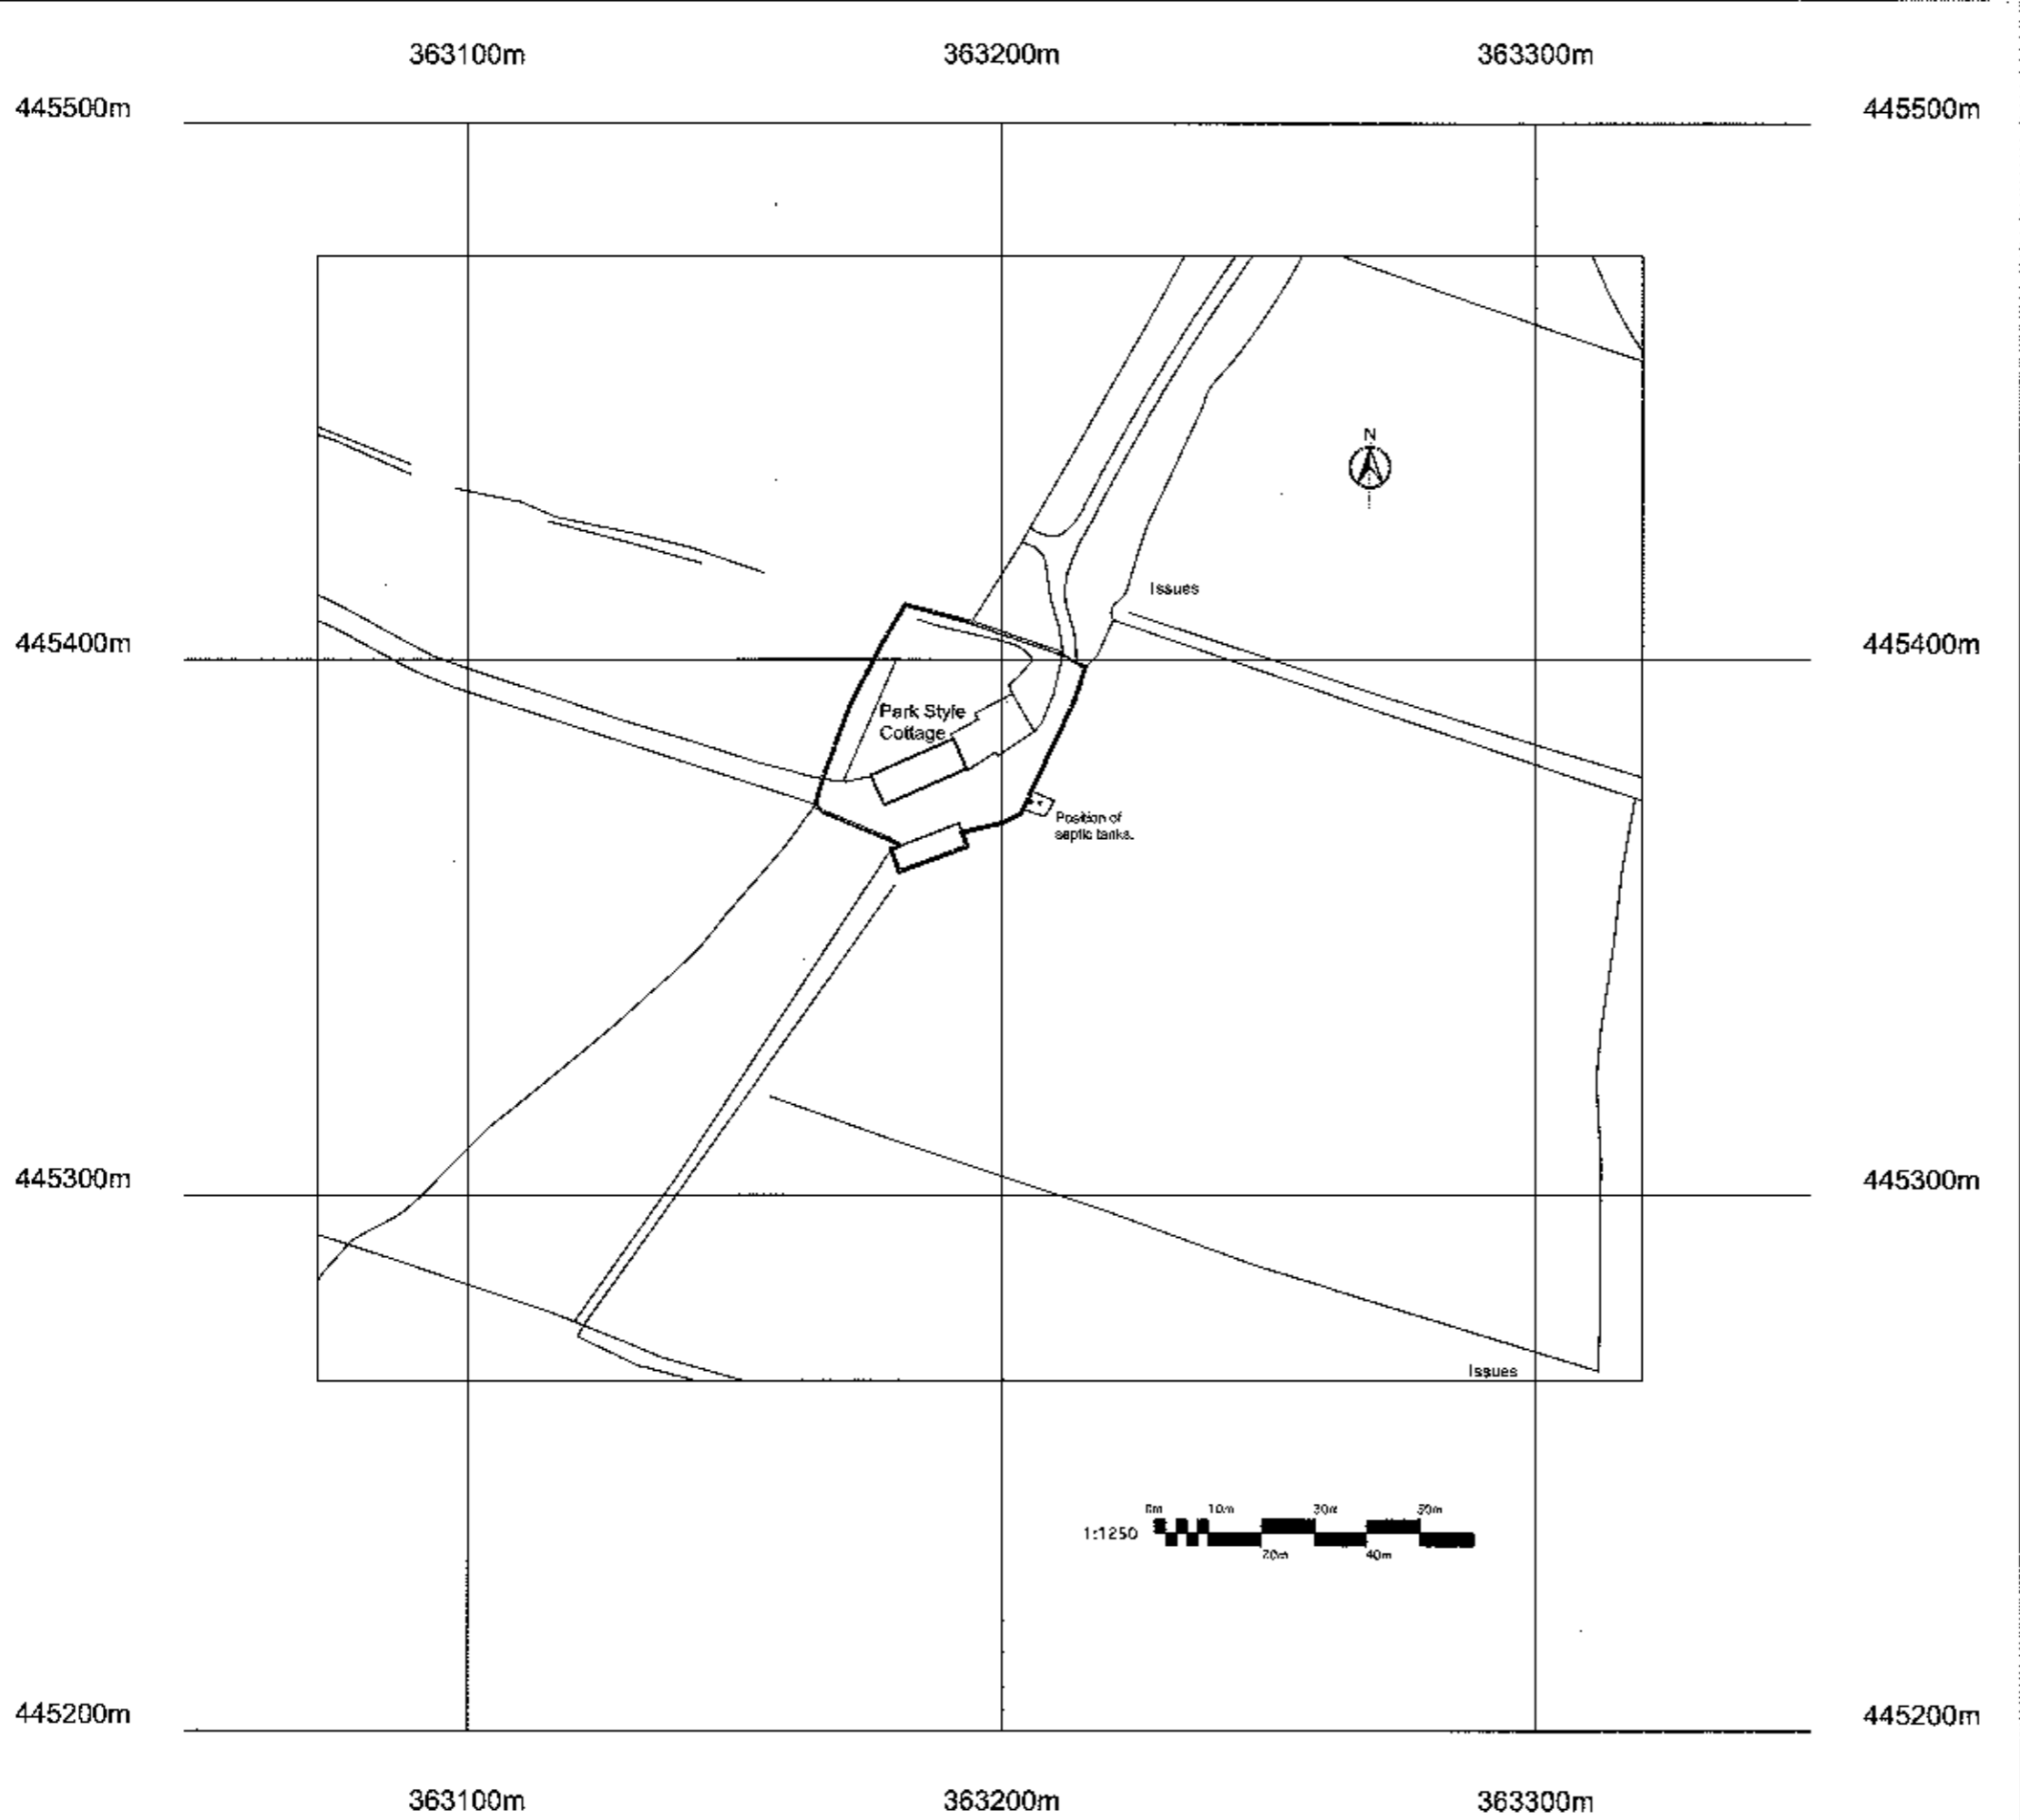

32013.0103 P.

Rev.	Date	Description

**Park Style Cottage**  
Leagram, Nr. Chipping

Site Location Plan

Drwg. No.: 1913.OS.001 Rev.:

Date: Jul '12 Scale: 1:1250@A3

**IWA Architects**

Waterloo Mill, Waterloo Road, Clitheroe, Lancashire, BB7 1LR.

t: +44 (0) 1200 423487  
f: +44 (0) 1200 458278  
e: admin@iwarhitects.co.uk  
w: www.iwarhitects.co.uk