




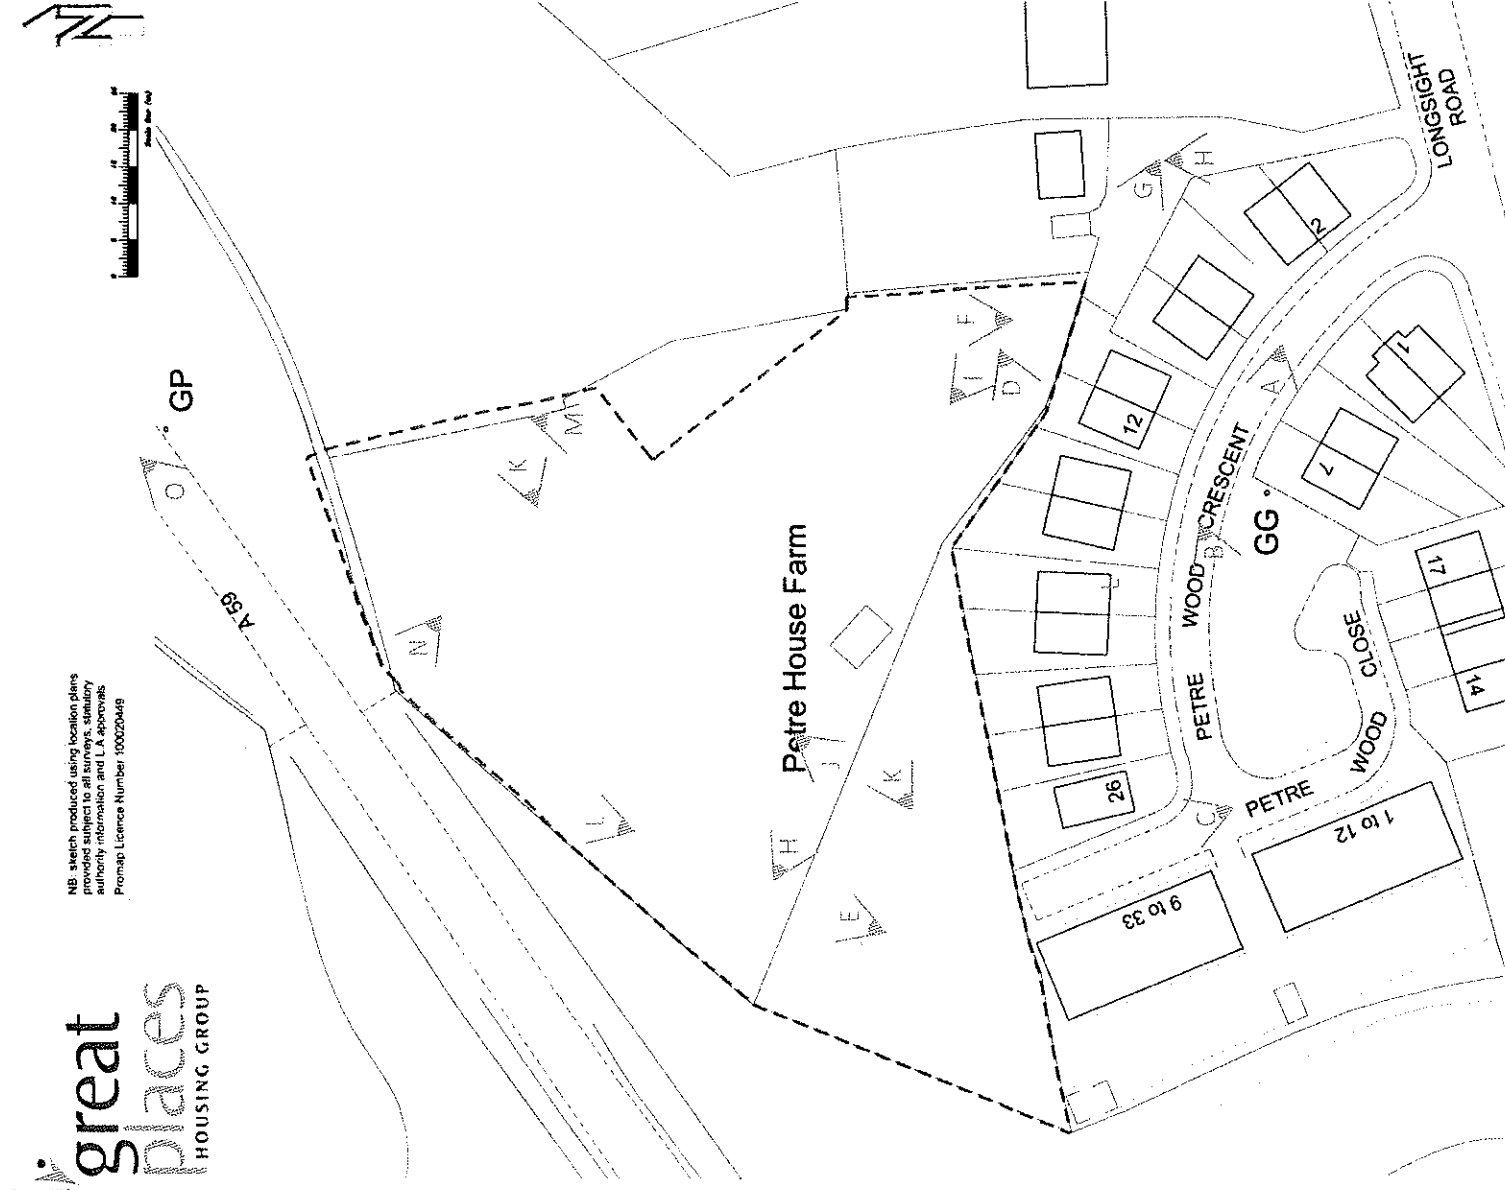

Existing Site Location Plan - Showing Referenced Views (1:500 scale)

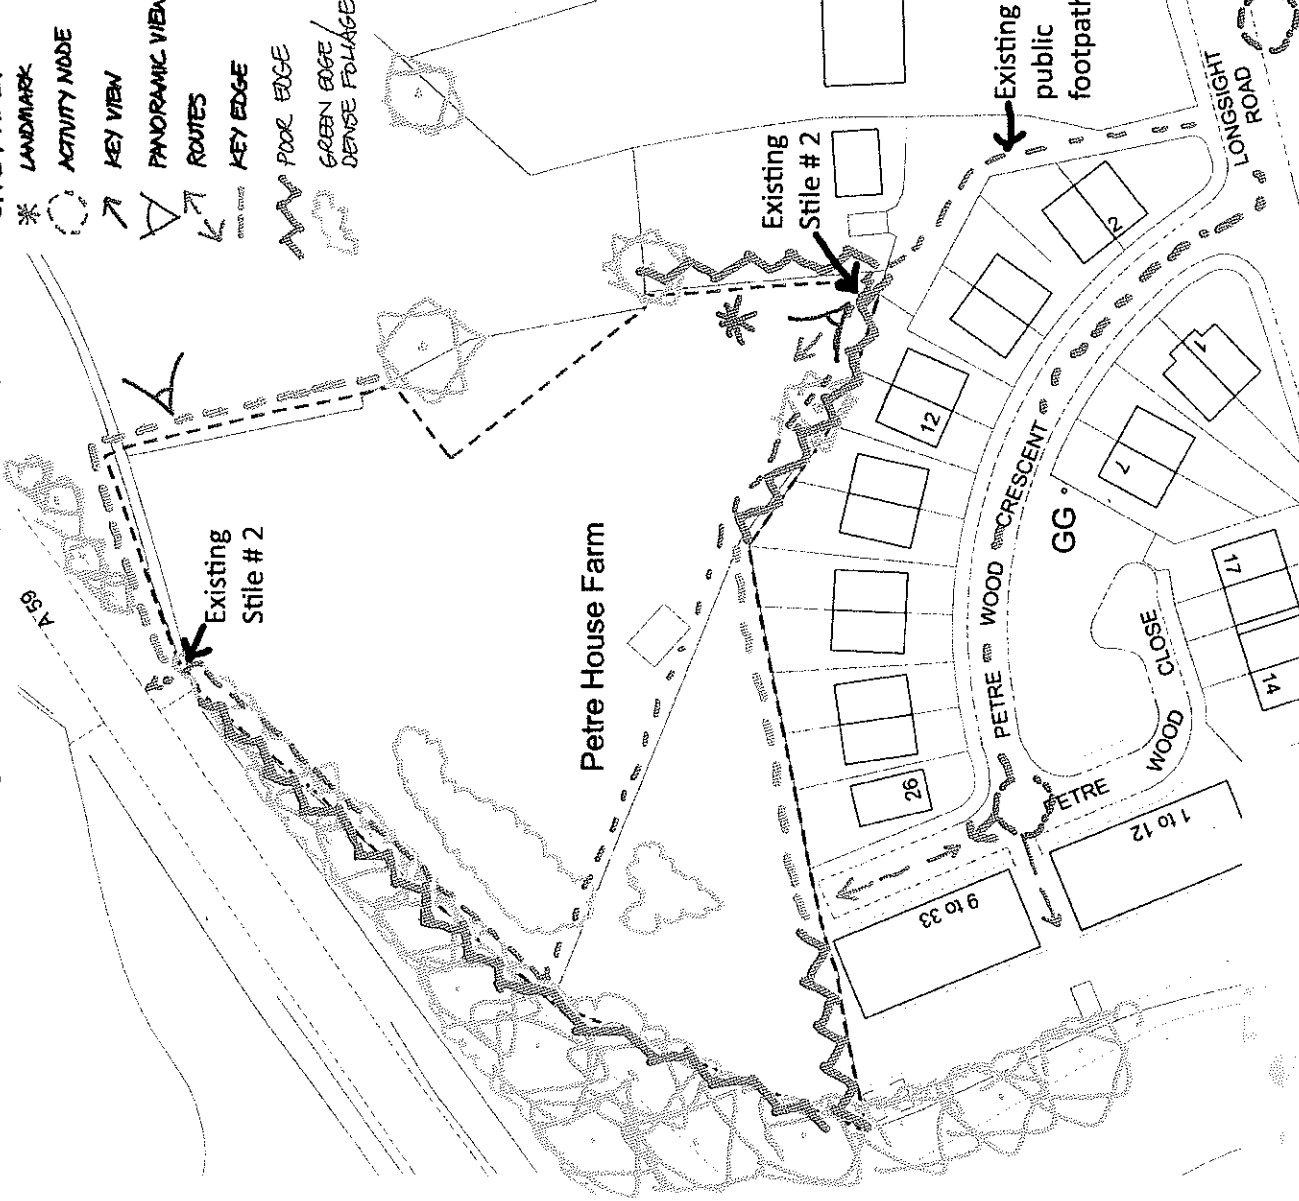

Existing Site Analysis (1:500 scale)

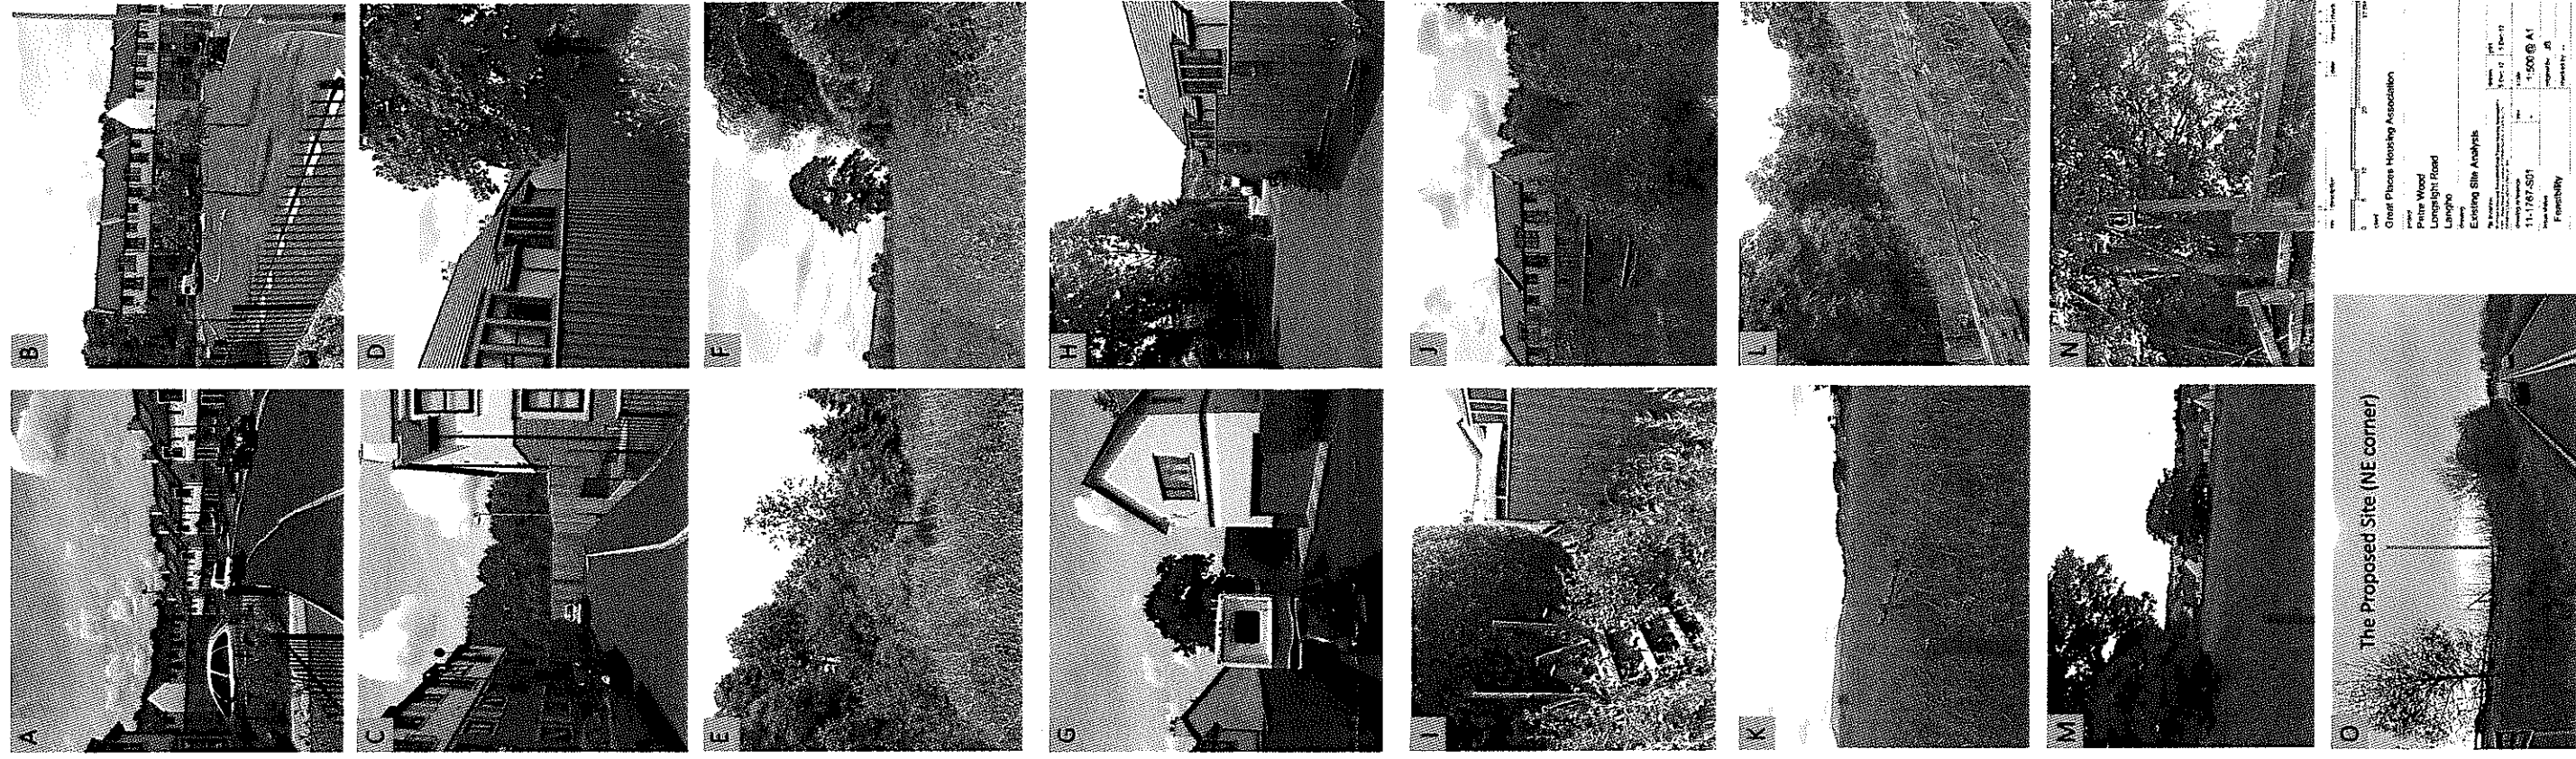

320130113P

Petre Wood, Langho

