



Internal Elevation of window

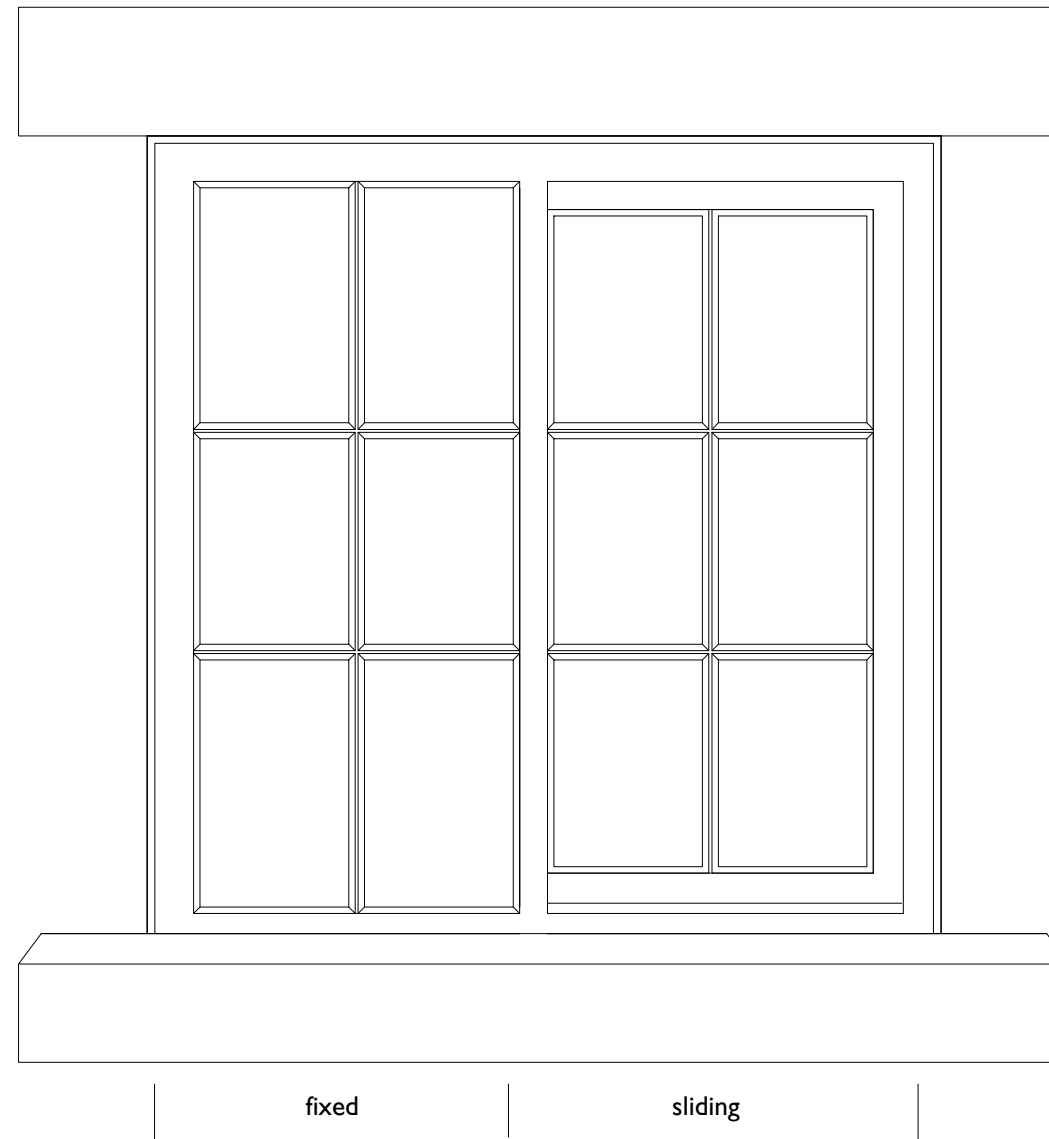

External Elevation of window

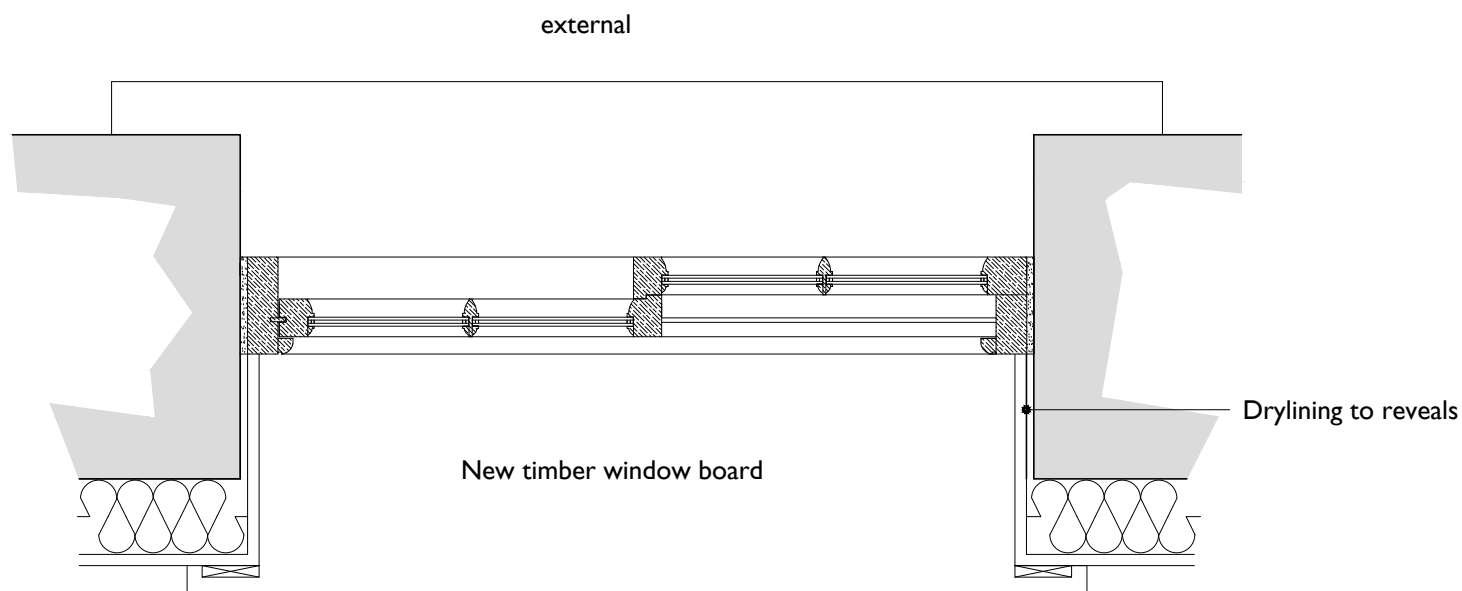

Plan of window



Note:

New Yorkshire sliding sash to be painted timber with slimline double glazing.

**As Proposed**  
Proposed Yorkshire Sliding  
sash detail.

Figured dimensions only to be taken from this drawing. All dimensions to be checked on site and any discrepancies should be reported to the architect immediately.

REVISIONS:  
Rev -//.//.// BY  
Note

**BAILEY HALL BARN, HURST GREEN**  
**MR HOLT**

**WOODHALL**  
PLANNING AND CONSERVATION

Woodhall Lane  
Calverley  
Leeds  
LS28 5NY

Telephone:  
0113 - 255 4660  
Facsimile:  
0113 - 256 9688  
e- mail:  
planning@woodhall.co.uk

Scale: 1-10 @ A3

Date: 21.12.12

Drawn: HJW/SA

Dwg no.: 2647-01-211