


Figured dimensions only to be taken from this drawing. All dimensions to be checked on site and any discrepancies should be reported to the architect immediately.

REVISIONS:  
A 14.12.12 HJW  
Garden room and entrance link removed from design, minor amendments to internal layout to suit.

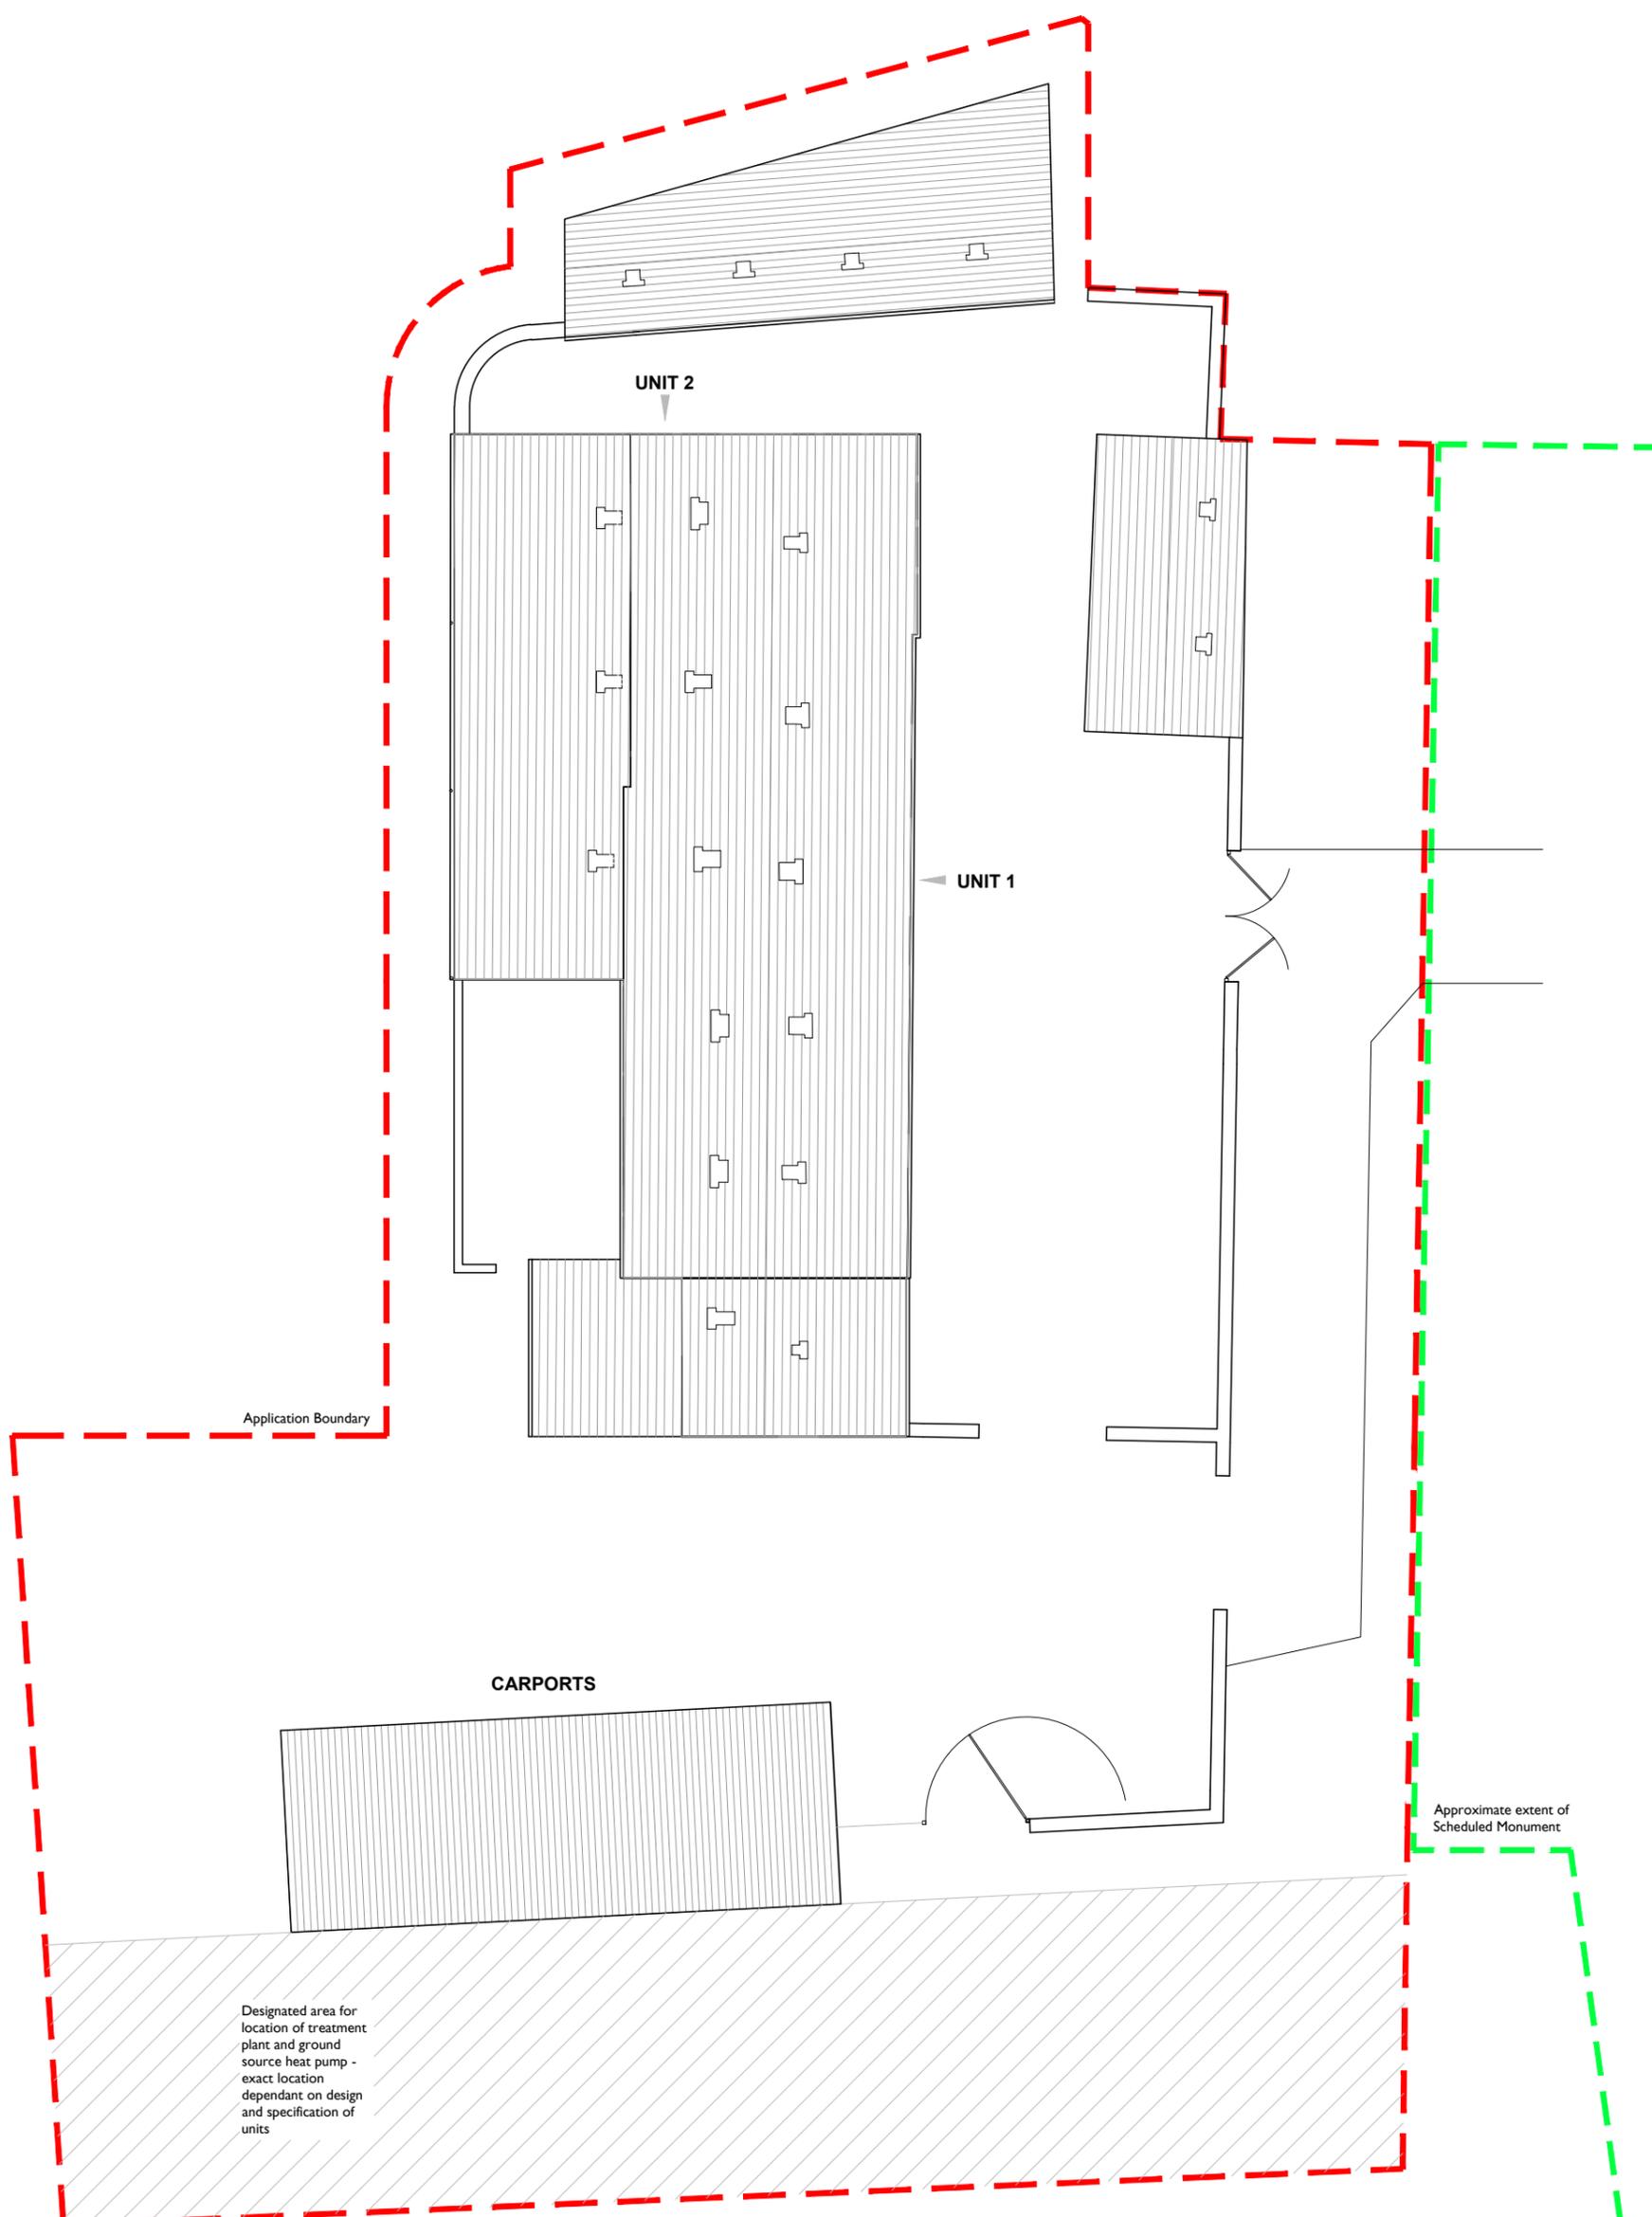

# BAILEY HALL BARN, HURST GREEN MR HOLT

**WOODHALL**  
PLANNING AND CONSERVATION

Woodhall Lane  
Calverley  
Leeds  
LS28 5NY

Telephone:  
0113 - 255 4660  
Facsimile:  
0113 - 256 9688  
e-mail:  
planning@woodhall.co.uk

Scale: 1-200 @A3

Date: 28.06.12

Drawn/Checked: HJW/SA

Dwg no.: 2647-01-005A

1:200 SCALE BAR  
0 1 2 5 10 20 Metres

## As Proposed Block Plan

Surveys provided by PGB Architectural Services Ltd.