




Remove existing floor & provide new insulated limecrete floor

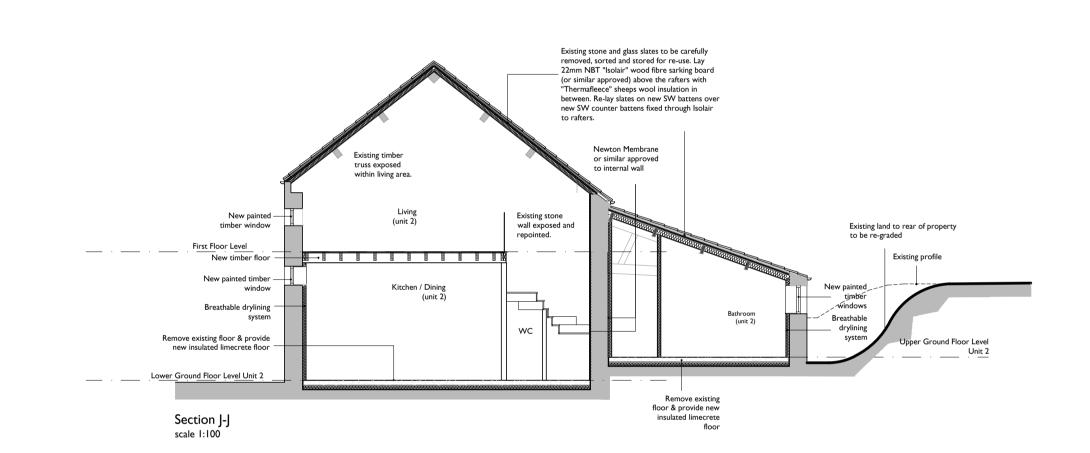

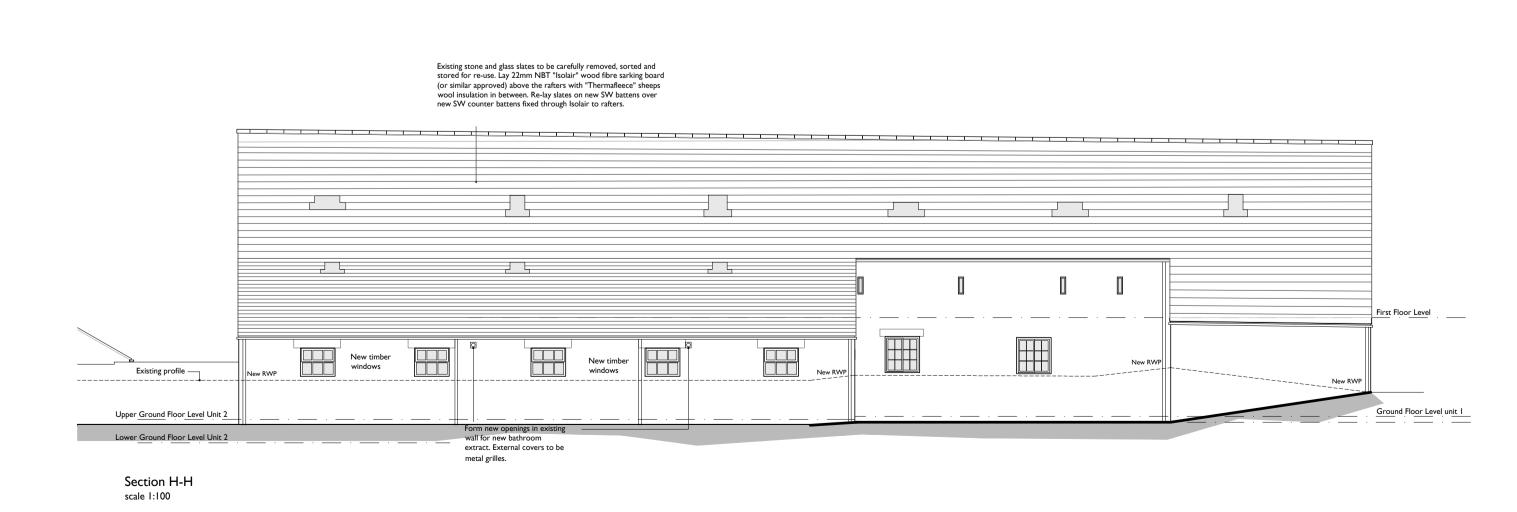

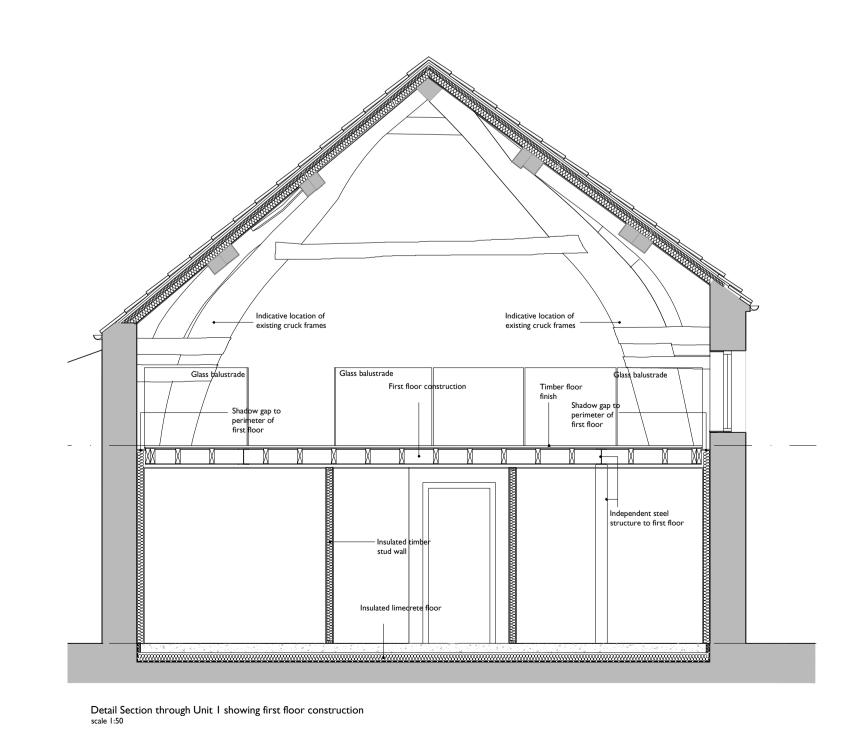

Notes

- Cruck Frames shown indicatively only. All windows to be replaced, windows to have slimline double glazed units to multi- pane Yorkshire sliding sash windows
- with double glazing elsewhere. All windows and doors to be timber with paint finish.
 Yorkshire sliding sash windows to match existing windows on
- New cast iron rainwater goods to be provided Rake out and re-point all stone walls with a hydraulic lime
- All mechanical ventilation/extraction to terminate via metal
- grilles in wall or inline slate vents Existing glass slates to be carefully removed and stored on site for re-use. Glass slates to be re-fixed in roof and framed out internally with inner glazed panel to form roof light. Any damaged stone or glass slates to be replaced to match
- Existing ventilation slots to be glazed with fixed double glazed unit set on inner face of wall.
- New Mechanical and Electrical System, including underfloor heating, to be installed into Units 1 & 2 to comply with
- current regulations. For further information regarding the replacement windows, please see the latest revision of dwg. 2647-01-211_proposed window details.

As Proposed

Surveys provided by PGB Architectural Services Ltd.

Sections

Date: | **7-06-**| | Drawn: HJW Dwg no.: 2647 -01 - 006

planning@woodhall.co.uk Scale: | - | 100 @ A |

WOODHALL

Woodhall Lane

Telephone: 0113 - 255 4660

0113 - 256 9688

Calverley

Leeds LS28 5NY

GREEN

1:100 SCALE BAR