



RIBBLE VALLEY
BOROUGH COUNCIL

15 FEB 2013
OFFICE
ATTENTION OF

For office use only
Application No. 370130190P
Date received
Fee paid £ Receipt No:

Council Offices, Church Walk, Clitheroe, Lancashire. BB7 2RA Tel: 01200 425111 www.ribblevalley.gov.uk

Application for consent to display an advertisement(s).
Town and Country Planning (Control of Advertisement) Regulations 2007

Publication of applications on planning authority websites.
Please note that the information provided on this application form and in supporting documents may be published on the Authority's website.
If you require any further clarification, please contact the Authority's planning department.

1. Applicant Name, Address and Contact Details

Title: First name: Surname:

Company name:

Street address:

Town/City:

County:

Country:

Postcode:

Country Code:
National Number:
Extension Number:

Telephone number:
Mobile number:
Fax number:

Email address:

Are you an agent acting on behalf of the applicant? Yes No

2. Agent Name, Address and Contact Details

No Agent details were submitted for this application

3. Site Address Details

Full postal address of the site (including full postcode where available)

House: Suffix:

House name:

Street address:

Town/City:

County:

Postcode:

Description of location or a grid reference
(must be completed if postcode is not known):

Easting:

Northing:

Description:

4. Pre-application Advice

Has assistance or prior advice been sought from the local authority about this application?

 Yes No

If Yes, please complete the following information about the advice you were given (this will help the authority to deal with this application more efficiently):

Officer name:

Title: First name: Surname: Reference: Date (DD/MM/YYYY): (Must be pre-application submission)

Details of the pre-application advice received:

This application is a resubmission following refusal of application Ref 3/2012/0995.
 The above application was for the erection of 3 no illumintaed heavy duty pvc banner signs 2400 x 900mm wide.
 Mr Sharpe advised:
 a) Reduce the number of signs from 3 to 2.
 b) Reduce size of signs from 2400mm high (now reduced to 2000mm).
 c) Reduce amount of information on signs.
 The revised application reflects this advice.

5. Neighbour and Community Consultation

Have you consulted your neighbours or the local community about the proposal?

 Yes No**6. Authority Employee/Member**

With respect to the Authority, I am:

- (a) a member of staff
- (b) an elected member
- (c) related to a member of staff
- (d) related to an elected member

Do any of these statements apply to you?

 Yes No**7. Type of Proposed Advertisement(s)**

Please describe the proposed advertisement(s):

How many of the following type of advertisements are you applying for?

Fascia sign(s) Projecting or hanging sign(s) Hoarding(s) Other **8. Location of Advertisement(s)**

Is the advertisement(s) you are applying for already in place?

 Yes No

Is an existing advertisement(s) to be removed and replaced by the advertisement(s) in this proposal?

 Yes No Not Applicable

If Yes to either or both above, please show the existing sign(s) on an elevation drawing or photograph and state the references for the drawing(s) or photograph(s).

Will the proposed advertisement(s) project over a footpath or other public highway?

 Yes No**9. Advertisement(s) Period**

Please state the period of time for which consent is sought for the advertisement

From: To: **10. Interest in the Land**

Does the applicant own the land or buildings where the adverts are to be placed?

 Yes No

If No, has the permission of the owner or any other person entitled to give permission for the display of an advertisement been obtained?

 Yes No

11 (b). Details of Proposed Advertisement(s) - Hanging Sign

What is the height from the ground to the base of the advertisement (in metres)?

2.000 m

What is the maximum projection of the advertisement from face of building (in metres)?

0.000 m

What are the dimensions of the proposed advertisement?

Height: 2.000 x Width: 0.900 x Depth: 0.050 metres

What materials will the sign be made of?

Galvanised painted hanging posts. Timber / Aluminium boarded sign.

What is the maximum height of any of the individual letters and symbols (in centimetres)?

17.000 cm

The colour of text and background:

Ref Drgs CLCCR/S/2012/6A

Will the sign be illuminated? Yes NoWill the sign be illuminated internally or externally? Internally Externally

Illuminance Levels: 600.000 cd/m

Will the illumination be static or intermittent? Static Intermittent**11 (b). Details of Proposed Advertisement(s) - Hanging Sign**

What is the height from the ground to the base of the advertisement (in metres)?

2.000 m

What is the maximum projection of the advertisement from face of building (in metres)?

0.000 m

What are the dimensions of the proposed advertisement?

Height: 2.000 x Width: 0.900 x Depth: 0.050 metres

What materials will the sign be made of?

Galvanised hanging posts. Timber / Aluminium sign boards.

What is the maximum height of any of the individual letters and symbols (in centimetres)?

17.000 cm

The colour of text and background:

Ref Drg CLCCR/S/2012/7A

Will the sign be illuminated? Yes NoWill the sign be illuminated internally or externally? Internally Externally

Illuminance Levels: 600.000 cd/m

Will the illumination be static or intermittent? Static Intermittent**12. Site Visit**

Can the site be seen from a public road, public footpath, bridleway or other public land?


 Yes No

If the planning authority needs to make an appointment to carry out a site visit, whom should they contact? (Please select only one)

 The agent The applicant Other person**13. Declaration**

I/we hereby apply for planning permission/consent as described in this form and the accompanying plans/drawings and additional information. I/we confirm that, to the best of my/our knowledge, any facts stated are true and accurate and any opinions given are the genuine opinions of the person(s) giving them.

 Date 11/02/2013

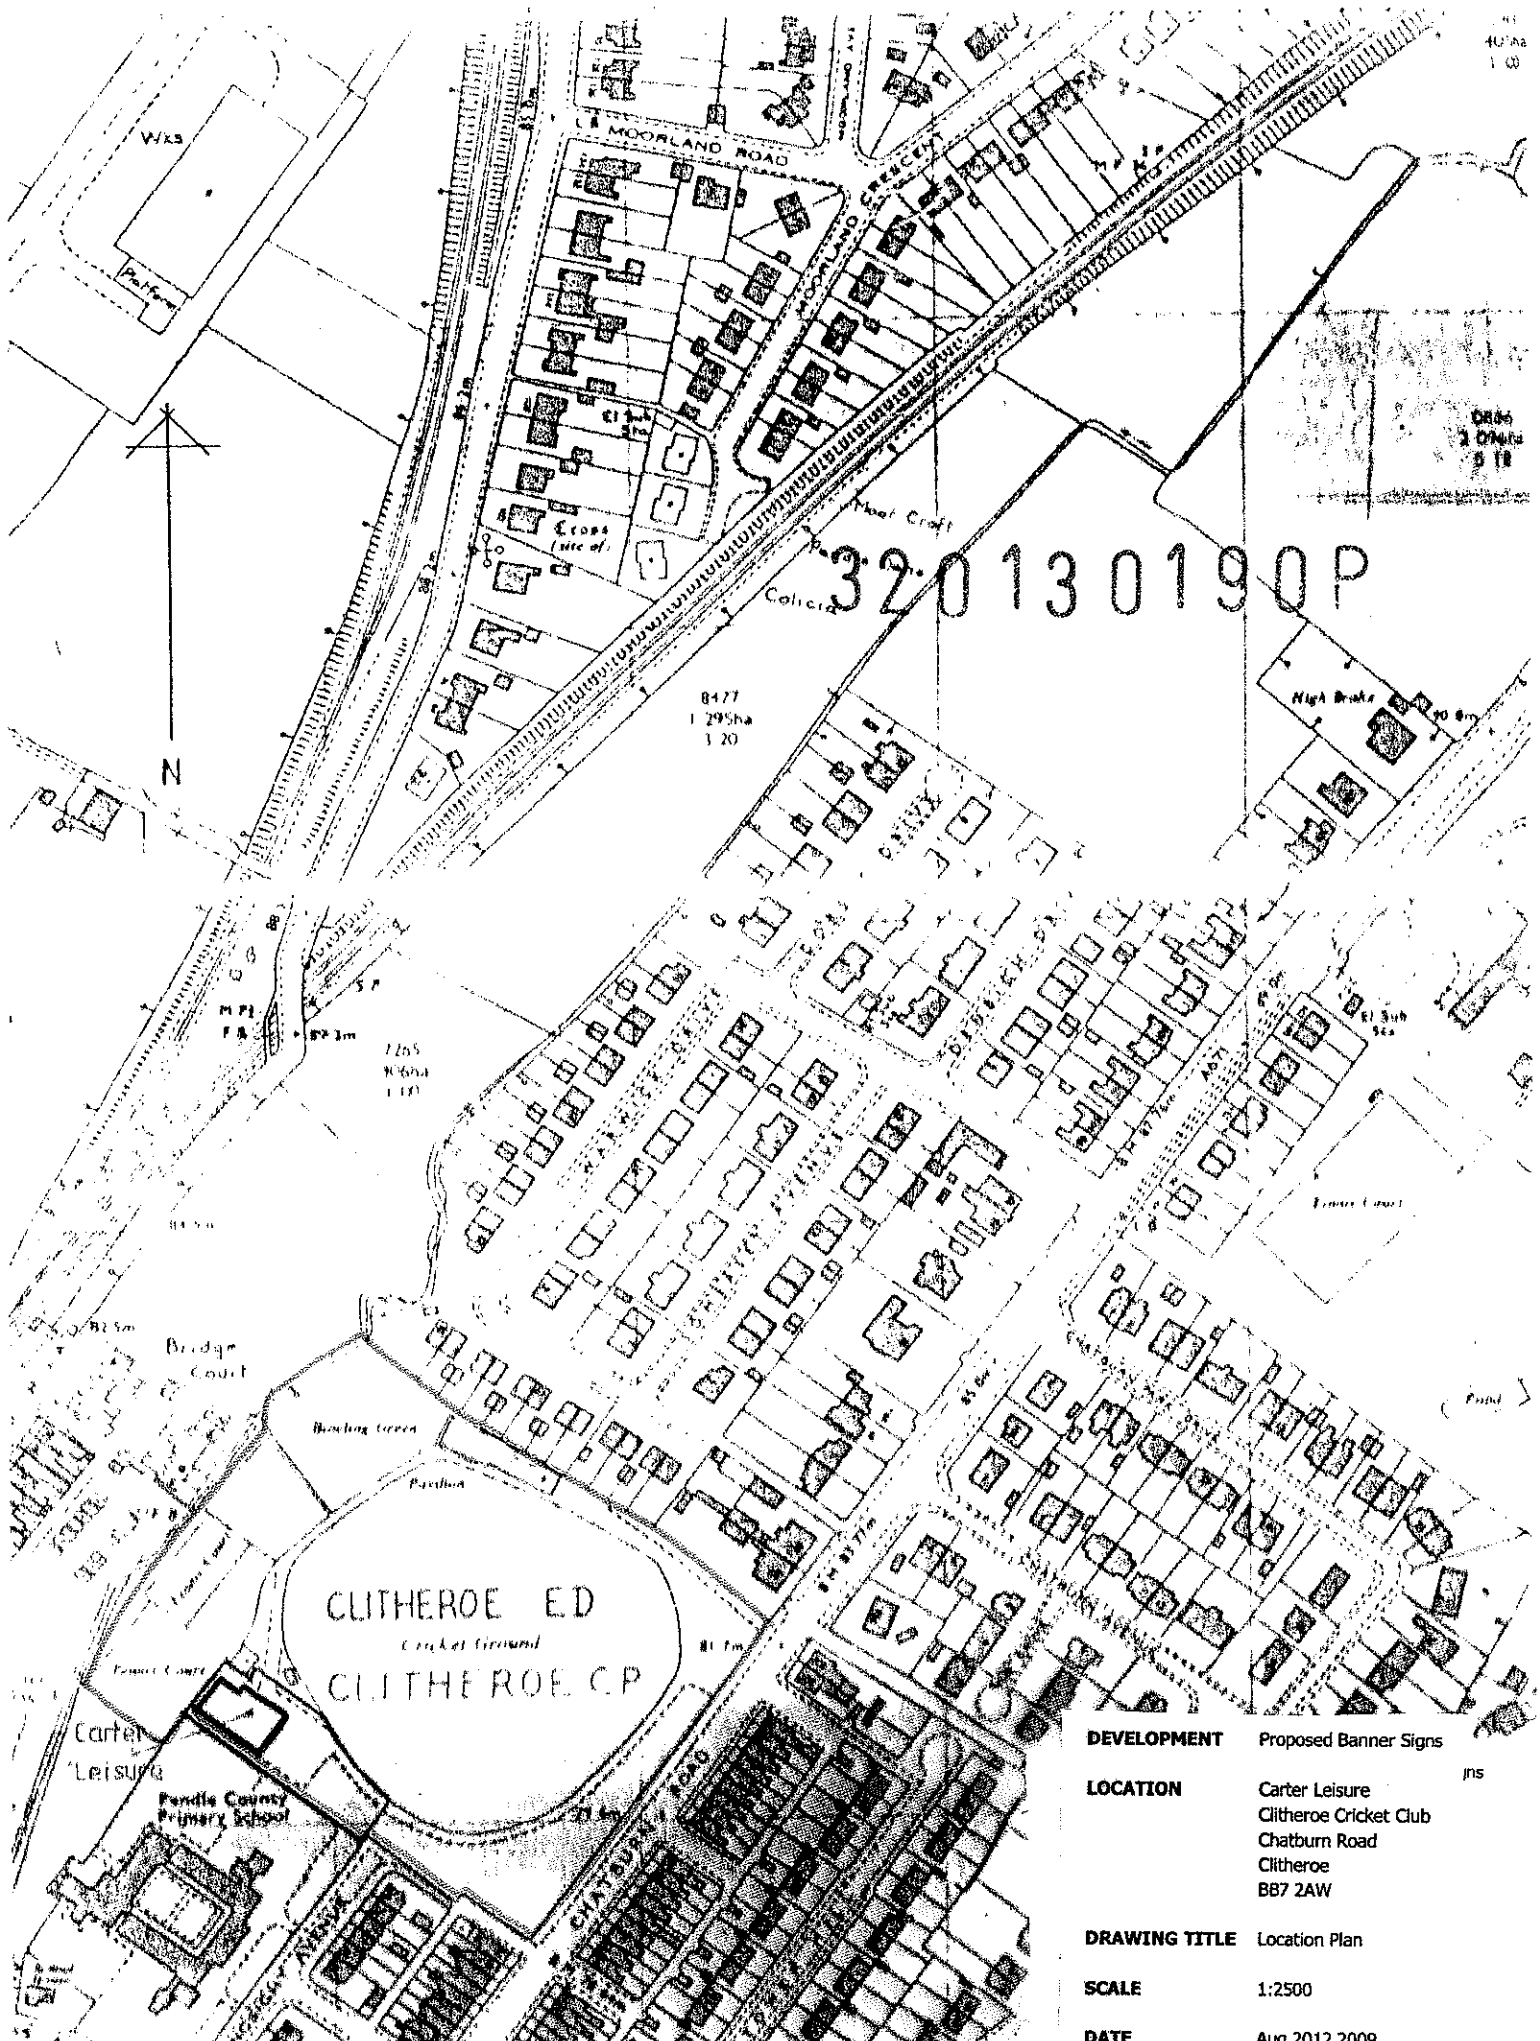

320130190P

DEVELOPMENT	Proposed Banner Signs
LOCATION	Carter Leisure Clitheroe Cricket Club Chatburn Road Clitheroe BB7 2AW
DRAWING TITLE	Location Plan
SCALE	1:2500
DATE	Aug 2012 2009