




FRONT ELEVATION (South.)

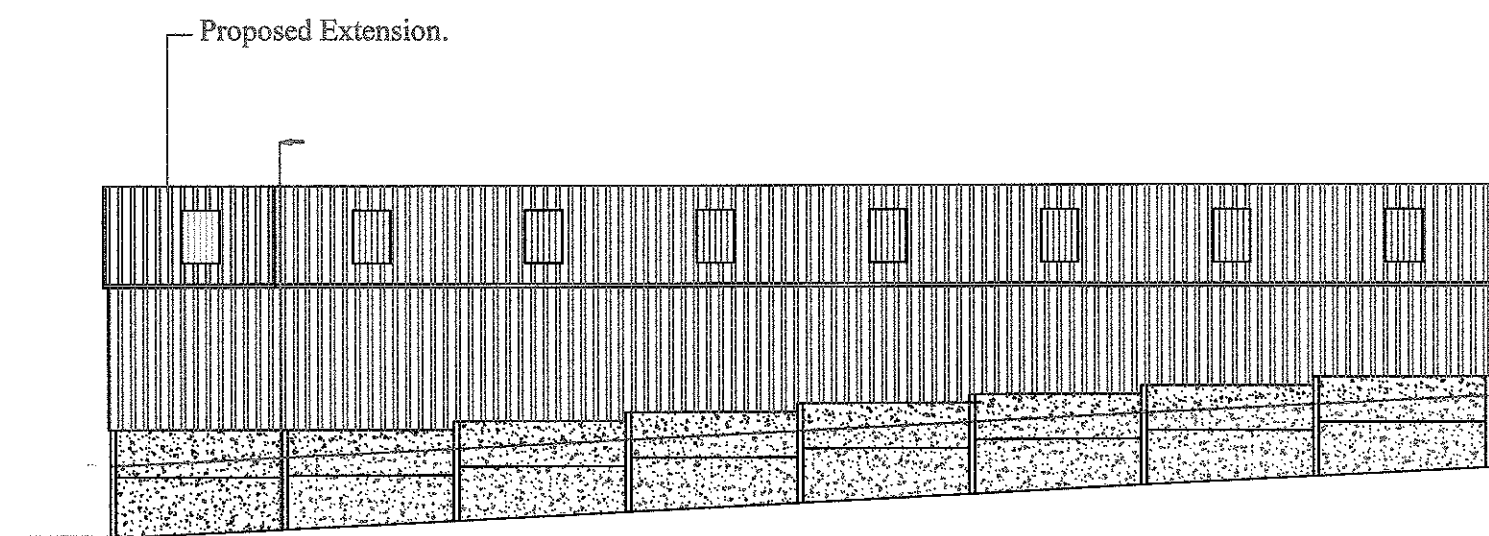


SIDE ELEVATION (East.)

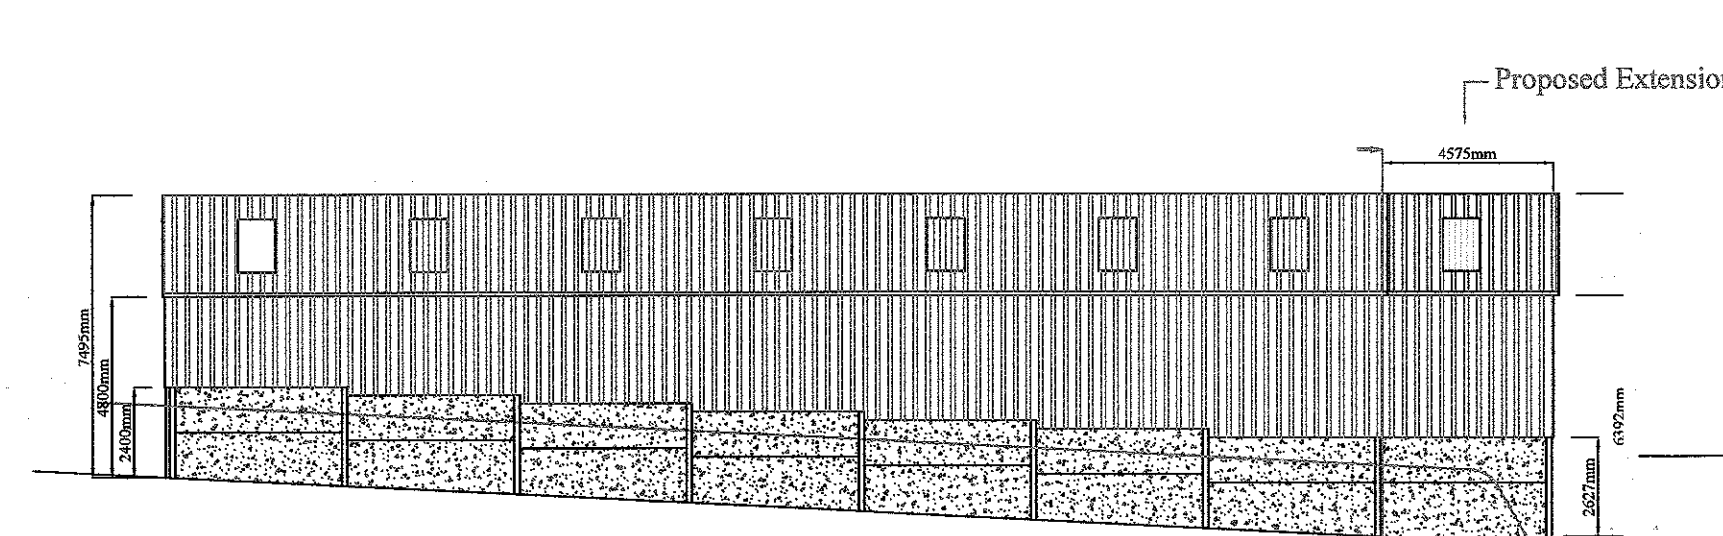


SIDE ELEVATION (West.)

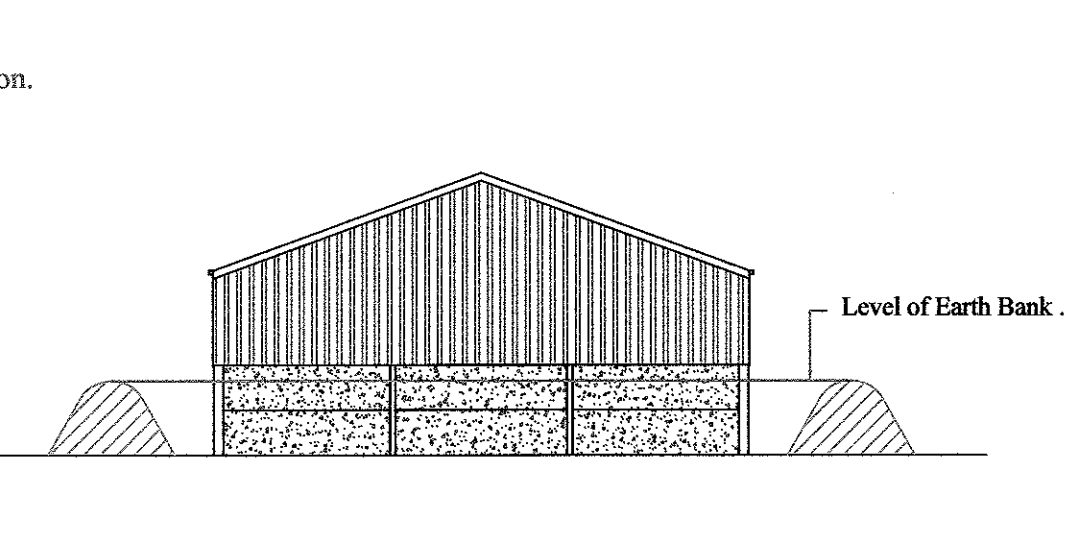


REAR ELEVATION (North.)

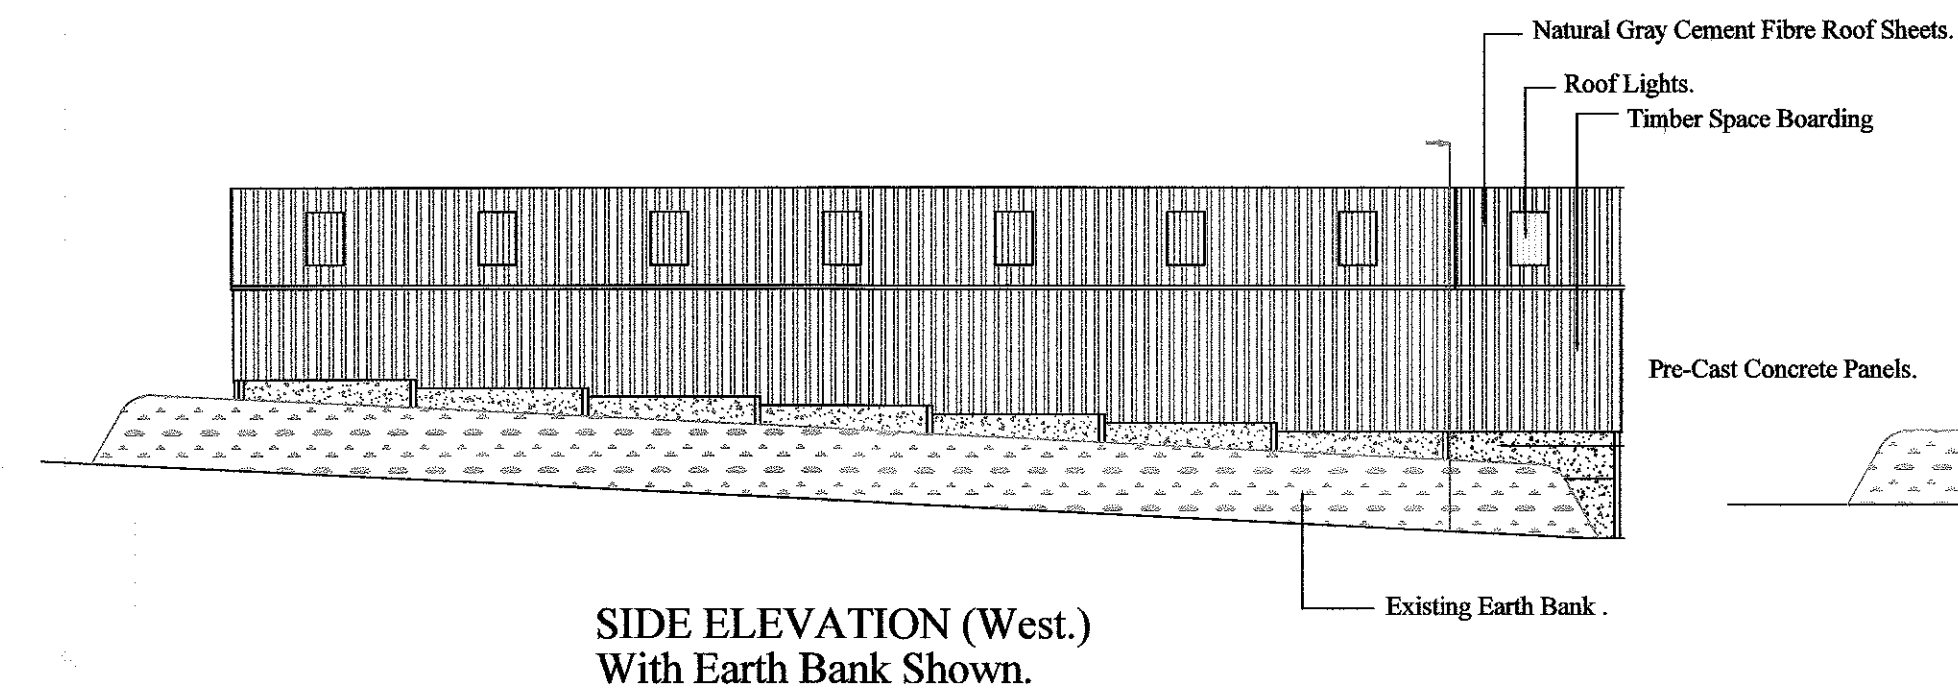



SIDE ELEVATION (West.)
With Earth Bank Shown.

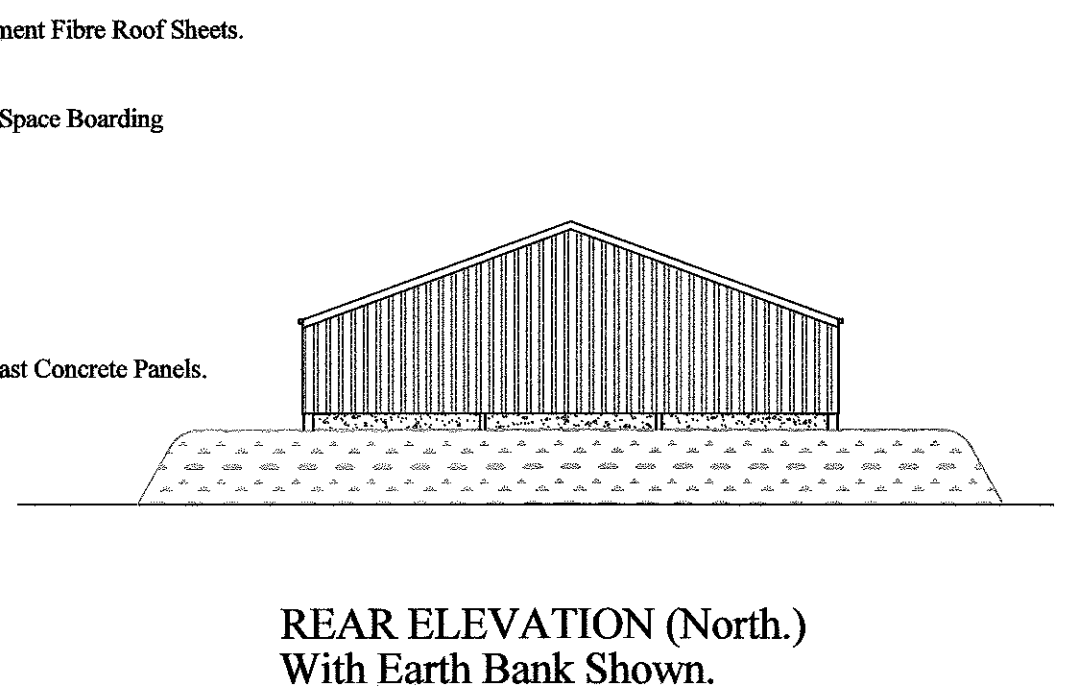

REAR ELEVATION (North.)
With Earth Bank Shown.

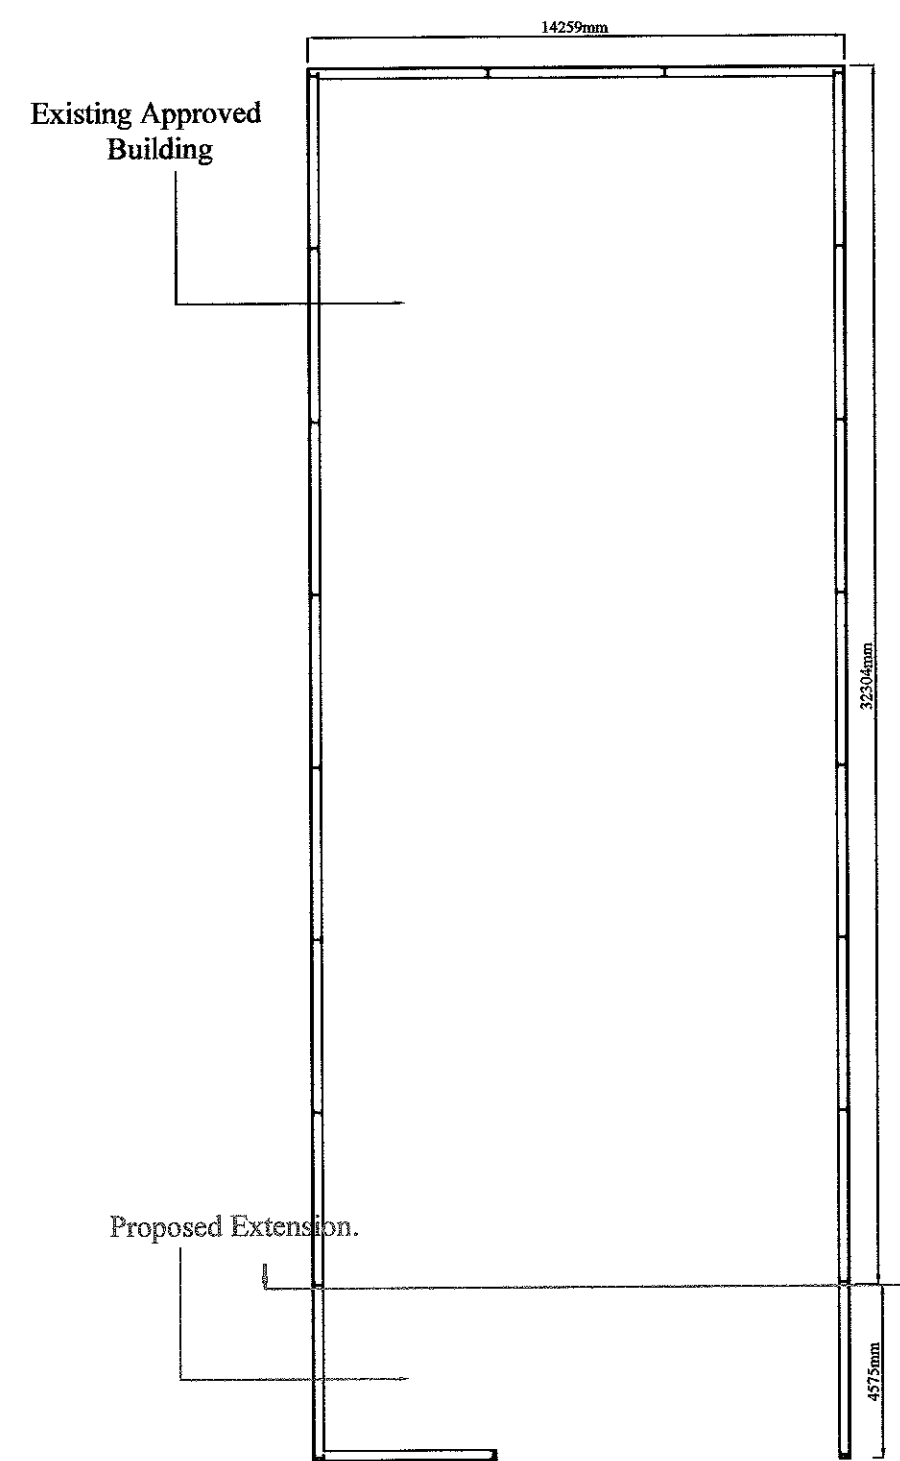

PLANS
MANURE STORE

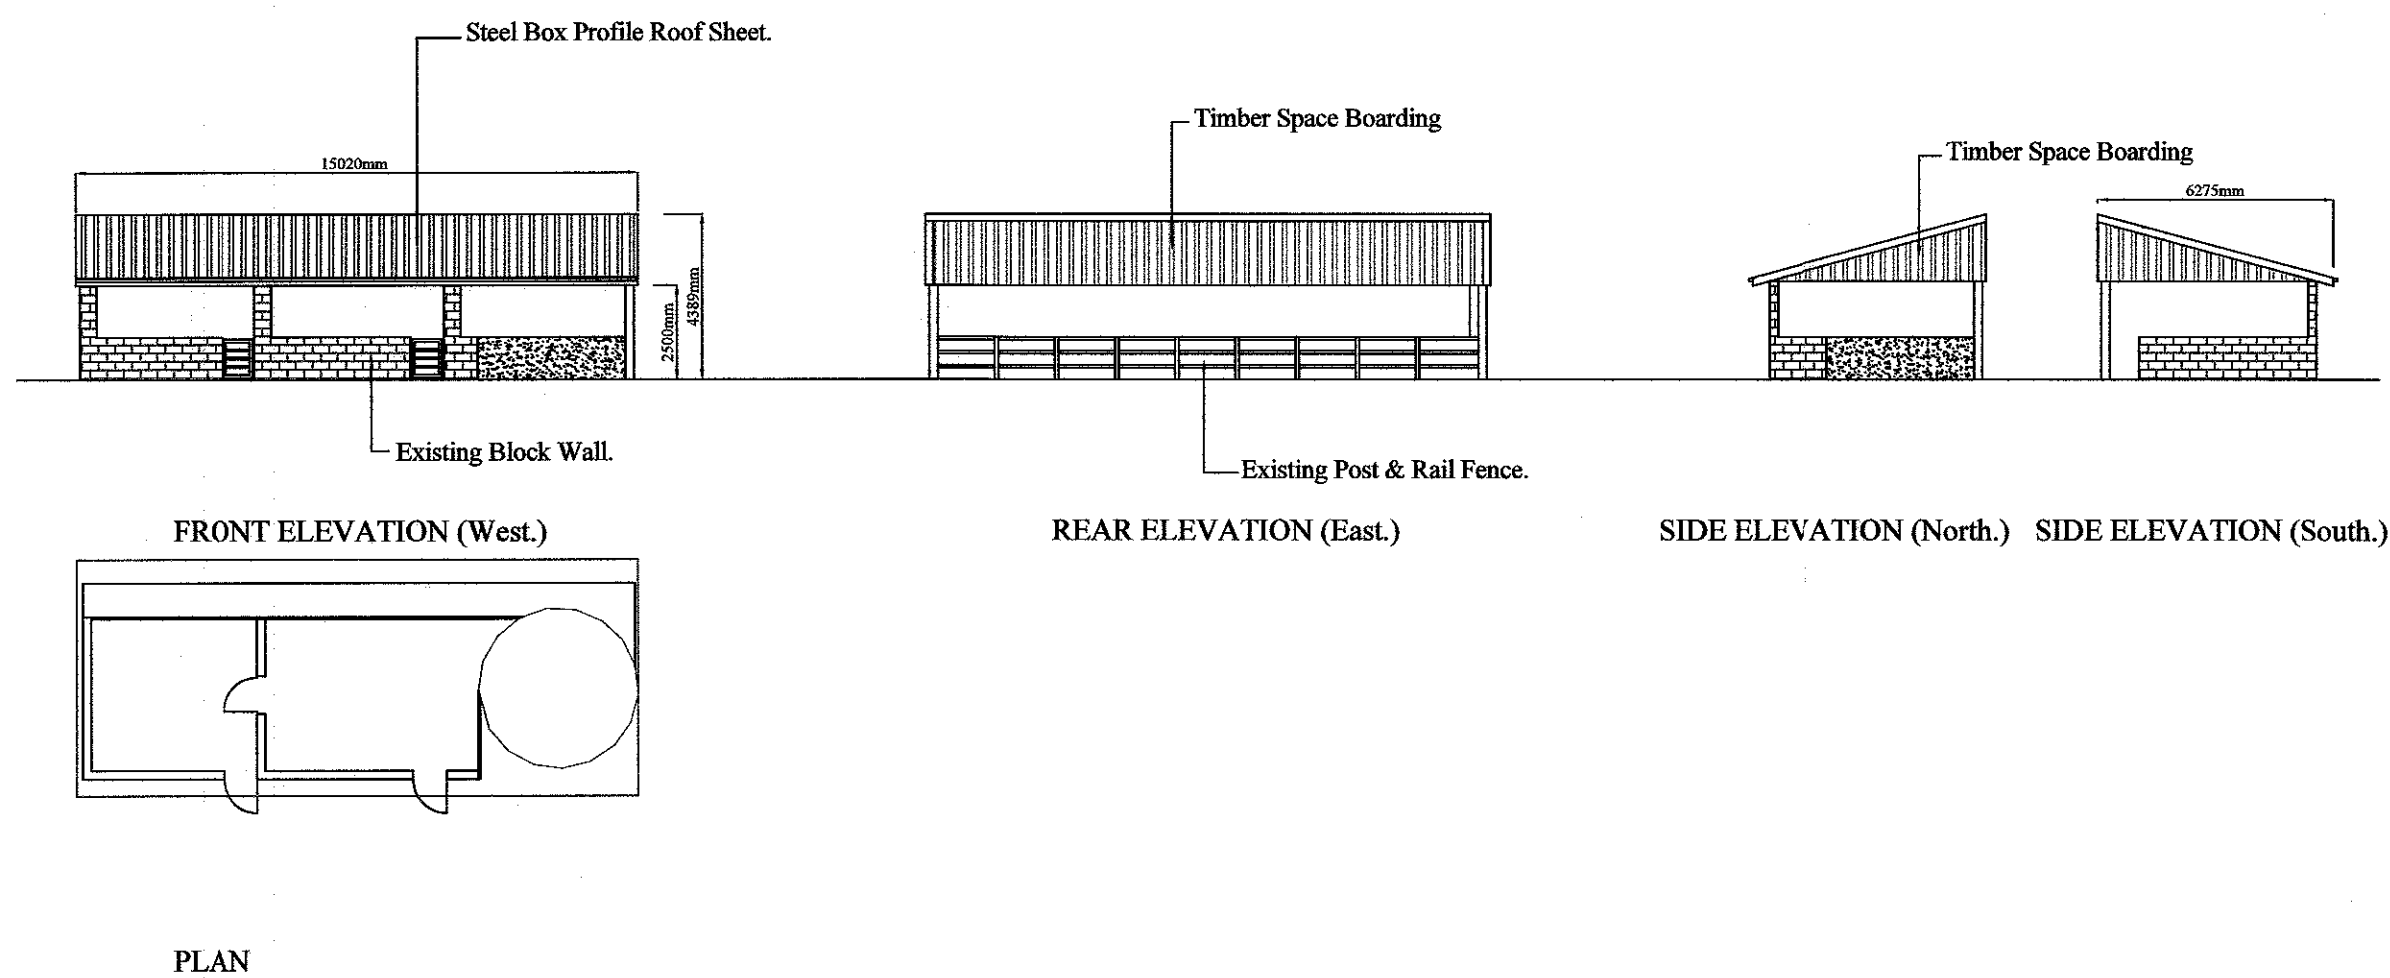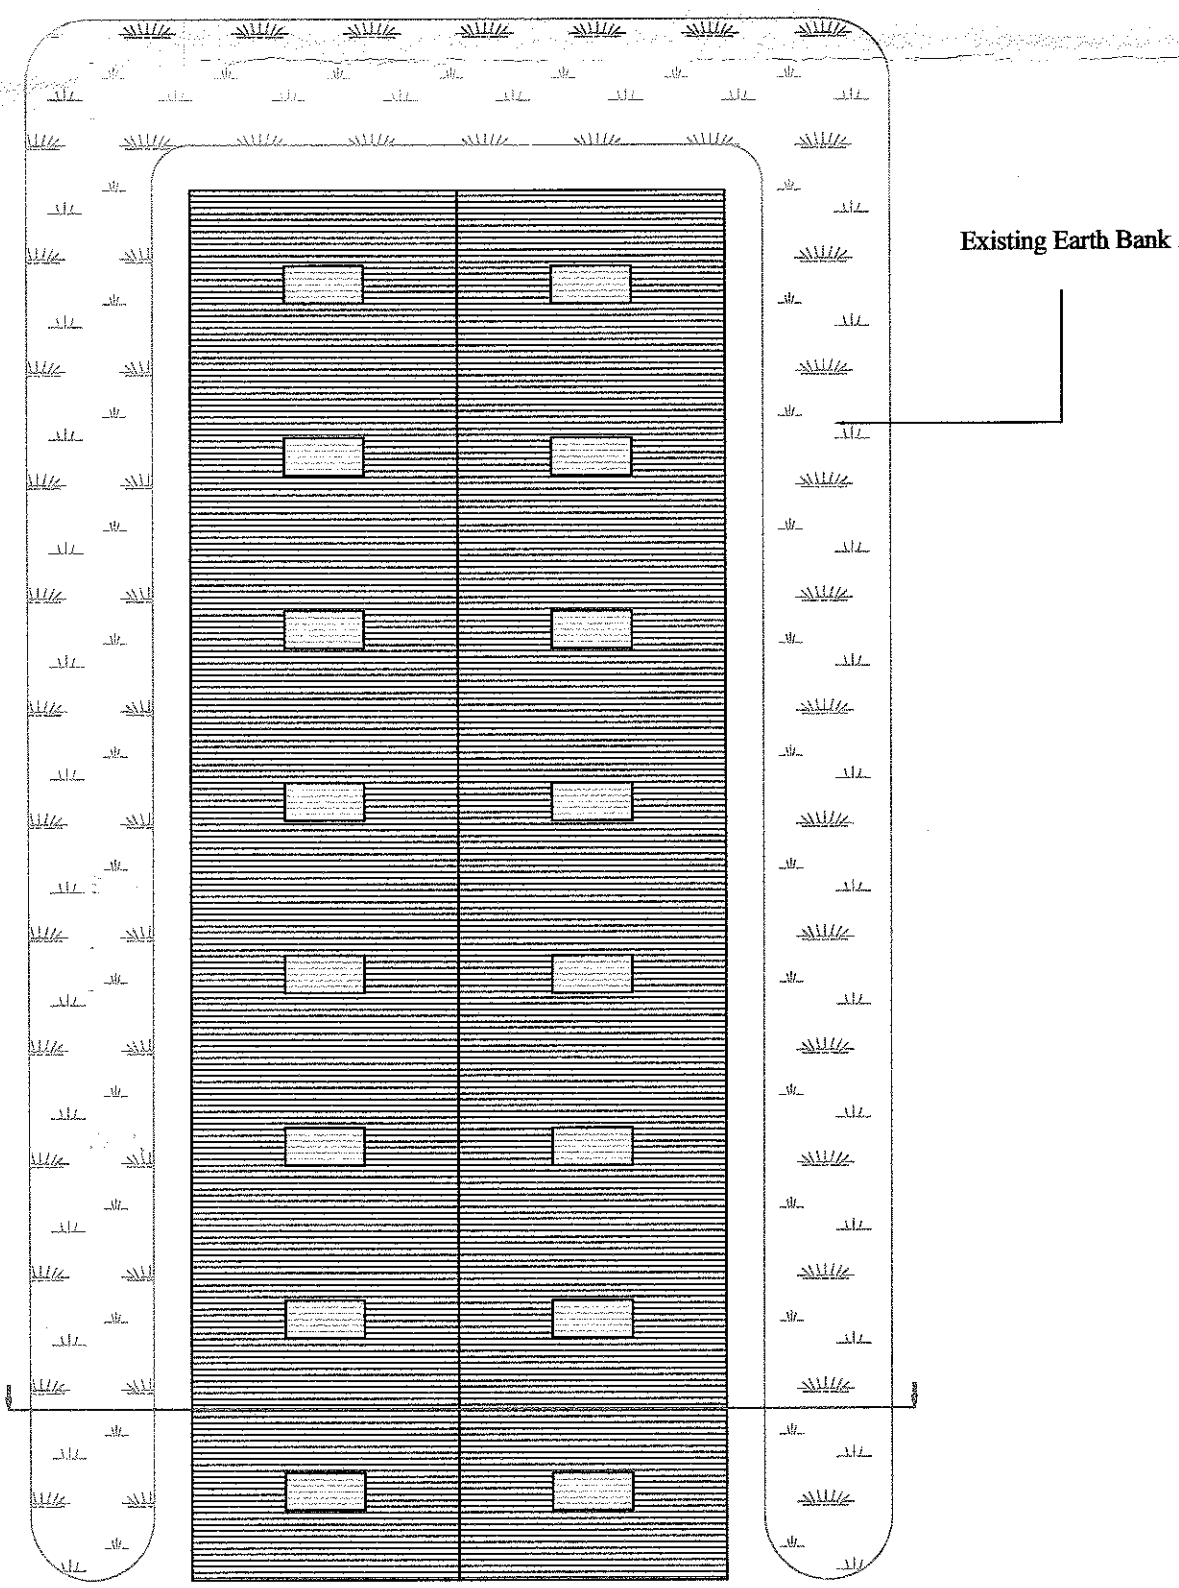

PLAN
HANDLING AREA

32013 0210P

J.HADFIELD.
ENGINEERING,SURVEYING.

Springs House, Chipping, Lancashire. PR3 2GQ.
Tel 07740 929096. Fax 08708 362185

Clients Details,
Mr J. NEARY

Project Details,
PROPOSED COVERED MANURE STORE
& PROPOSED COVERED TO EXISTING
SHEEP HANDLING AREA

Project Address,
BIRCHEN LEE FARM
LEAGRAM ESTATE
LEAGRAM

Project Number, 276/201	Date, NOV/12	Scale, 1:200	By, JH
----------------------------	-----------------	-----------------	-----------

DO NOT SCALE THIS DRAWING. CHECK ALL DIMENSIONS ON SITE

THIS DRAWING IS PROTECTED BY COPYRIGHT. IT MAY NOT BE REPRODUCED IN ANY FORM OR BY ANY MEANS
FOR ANY PURPOSE, WITHOUT EXPRESS WRITTEN PERMISSION FROM J.HADFIELD ENGINEERING/SURVEYING.