






**Notes:**

All dimensions or levels shown on drawing are subject to detailed setting out and checking on site. Any discrepancies should be notified to the designer or project surveyor.

Only figured dimensions to be used subject to the above. No scaling off the drawing should be undertaken.

The information contained on the drawing must only be used at the named location.

The location of any services indicated on this drawing are approximate only and all must be checked on site by the main contractor before commencing works.

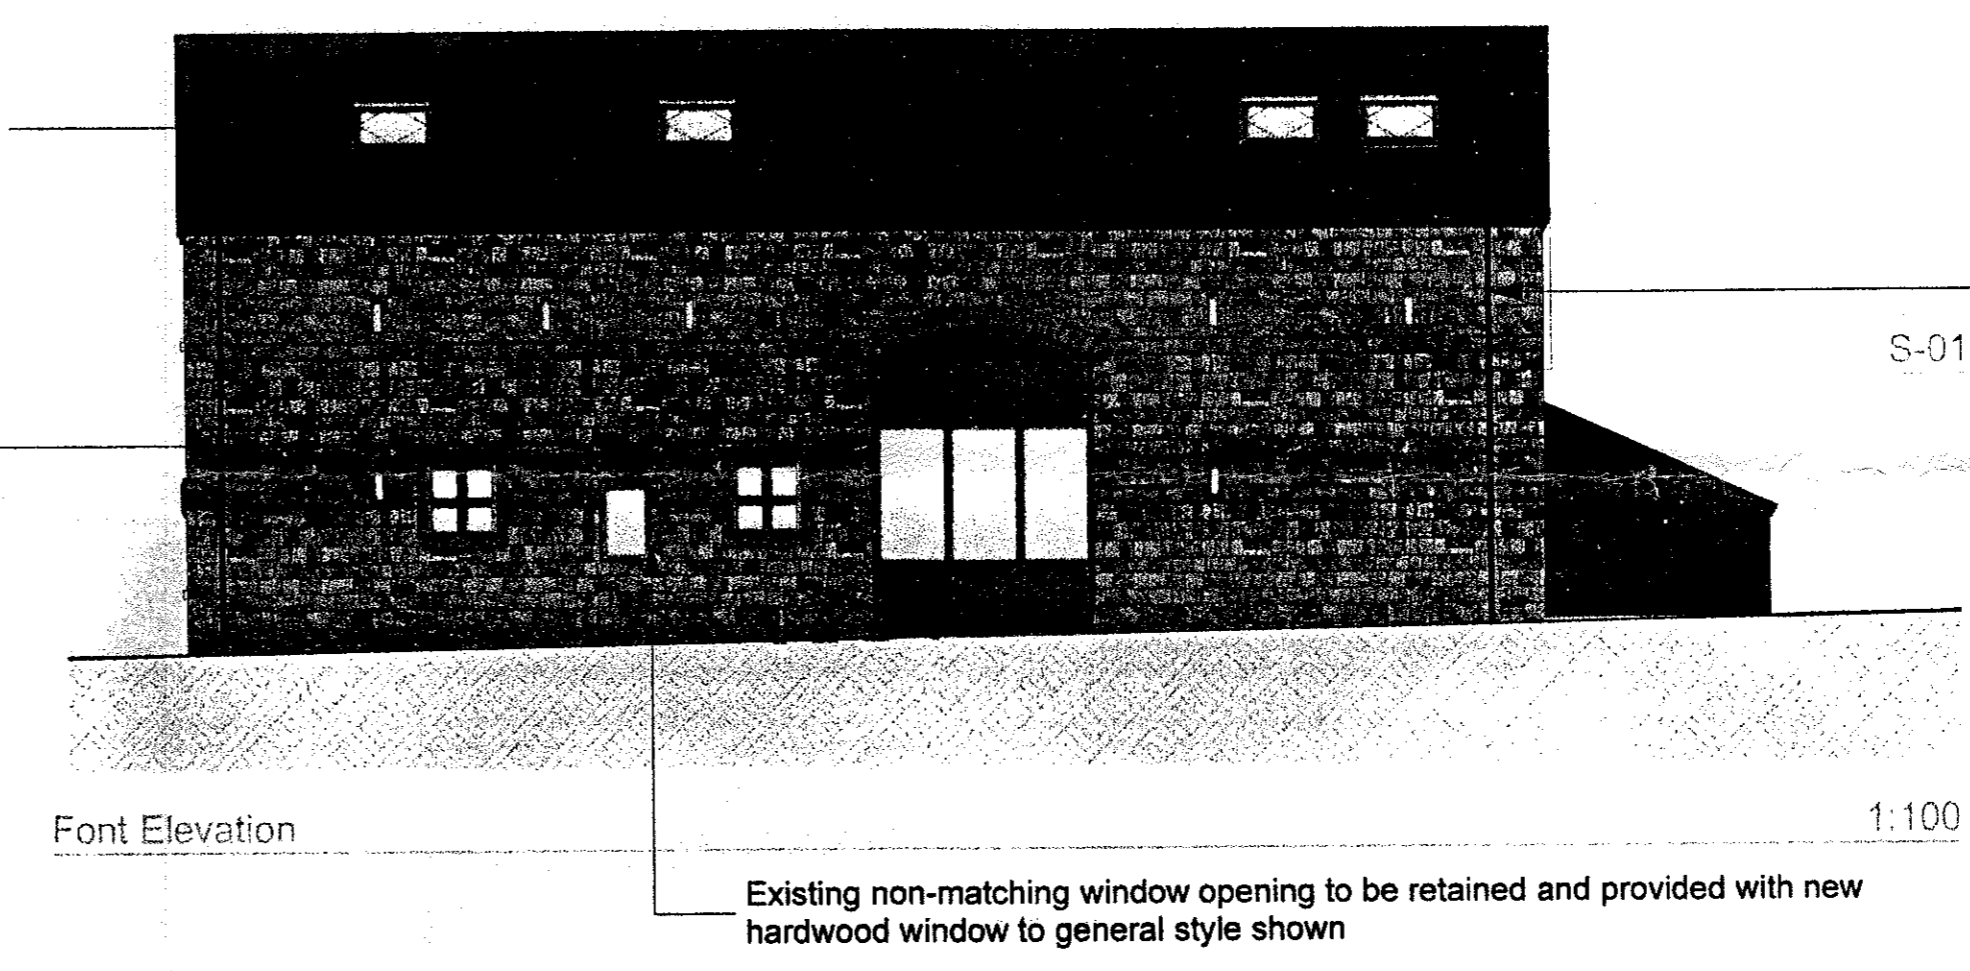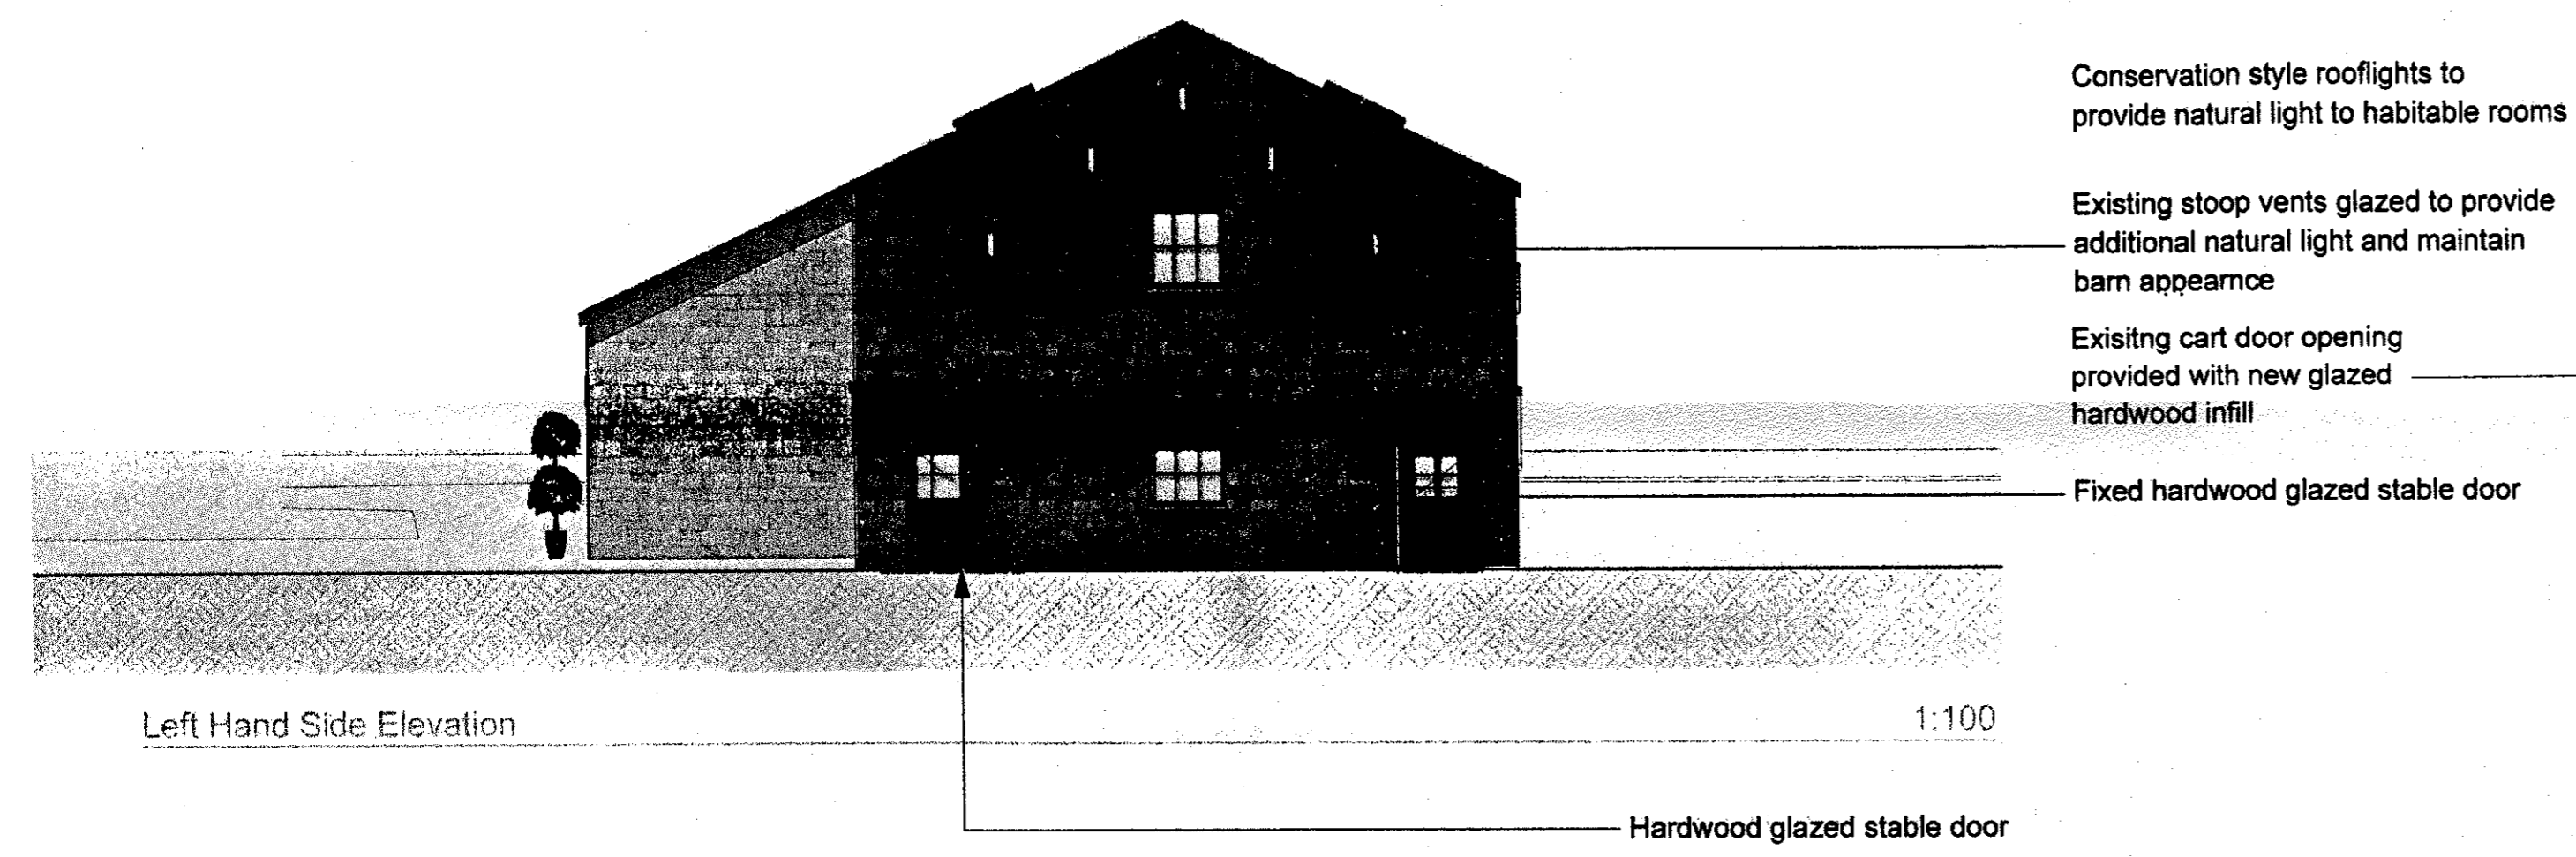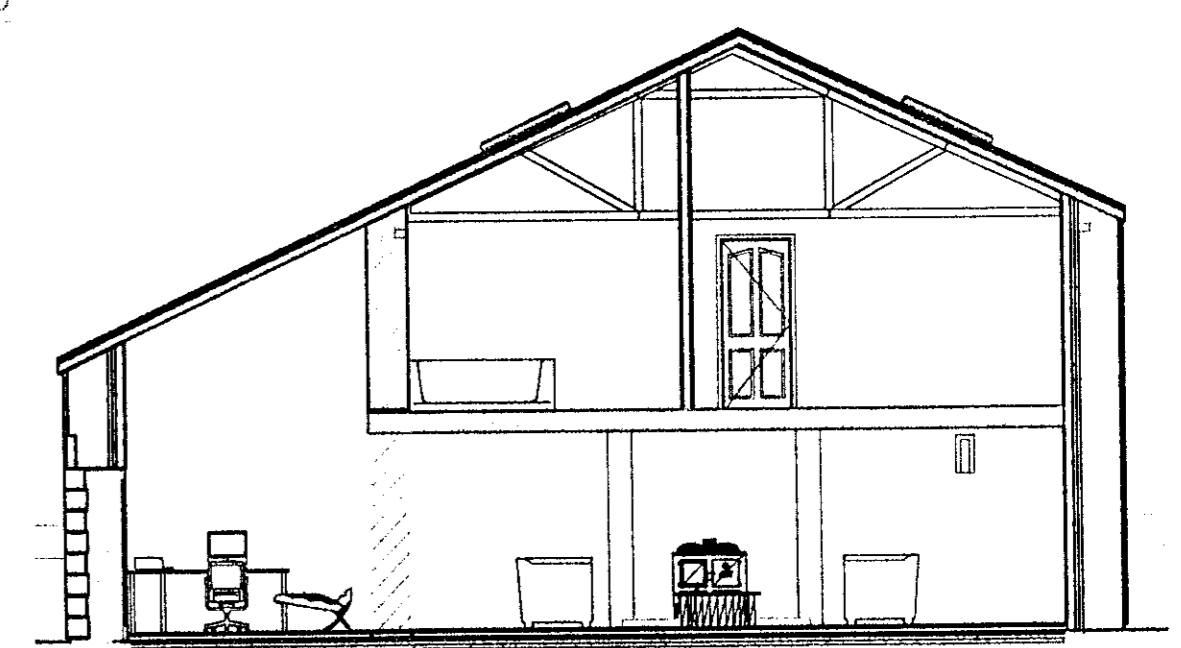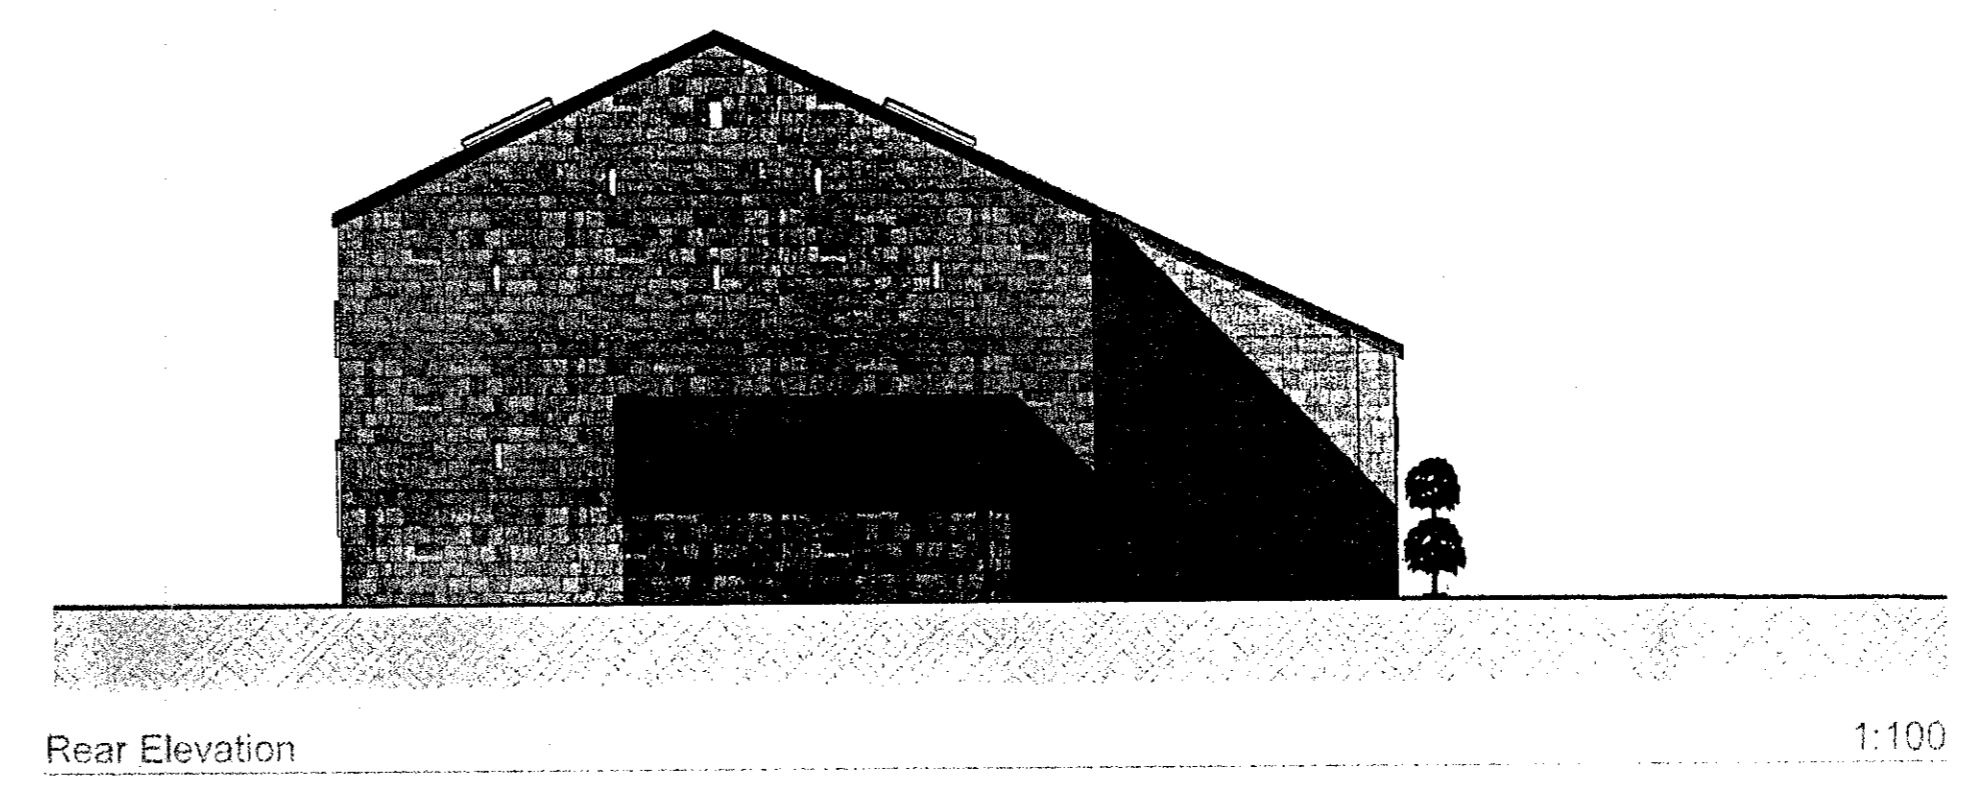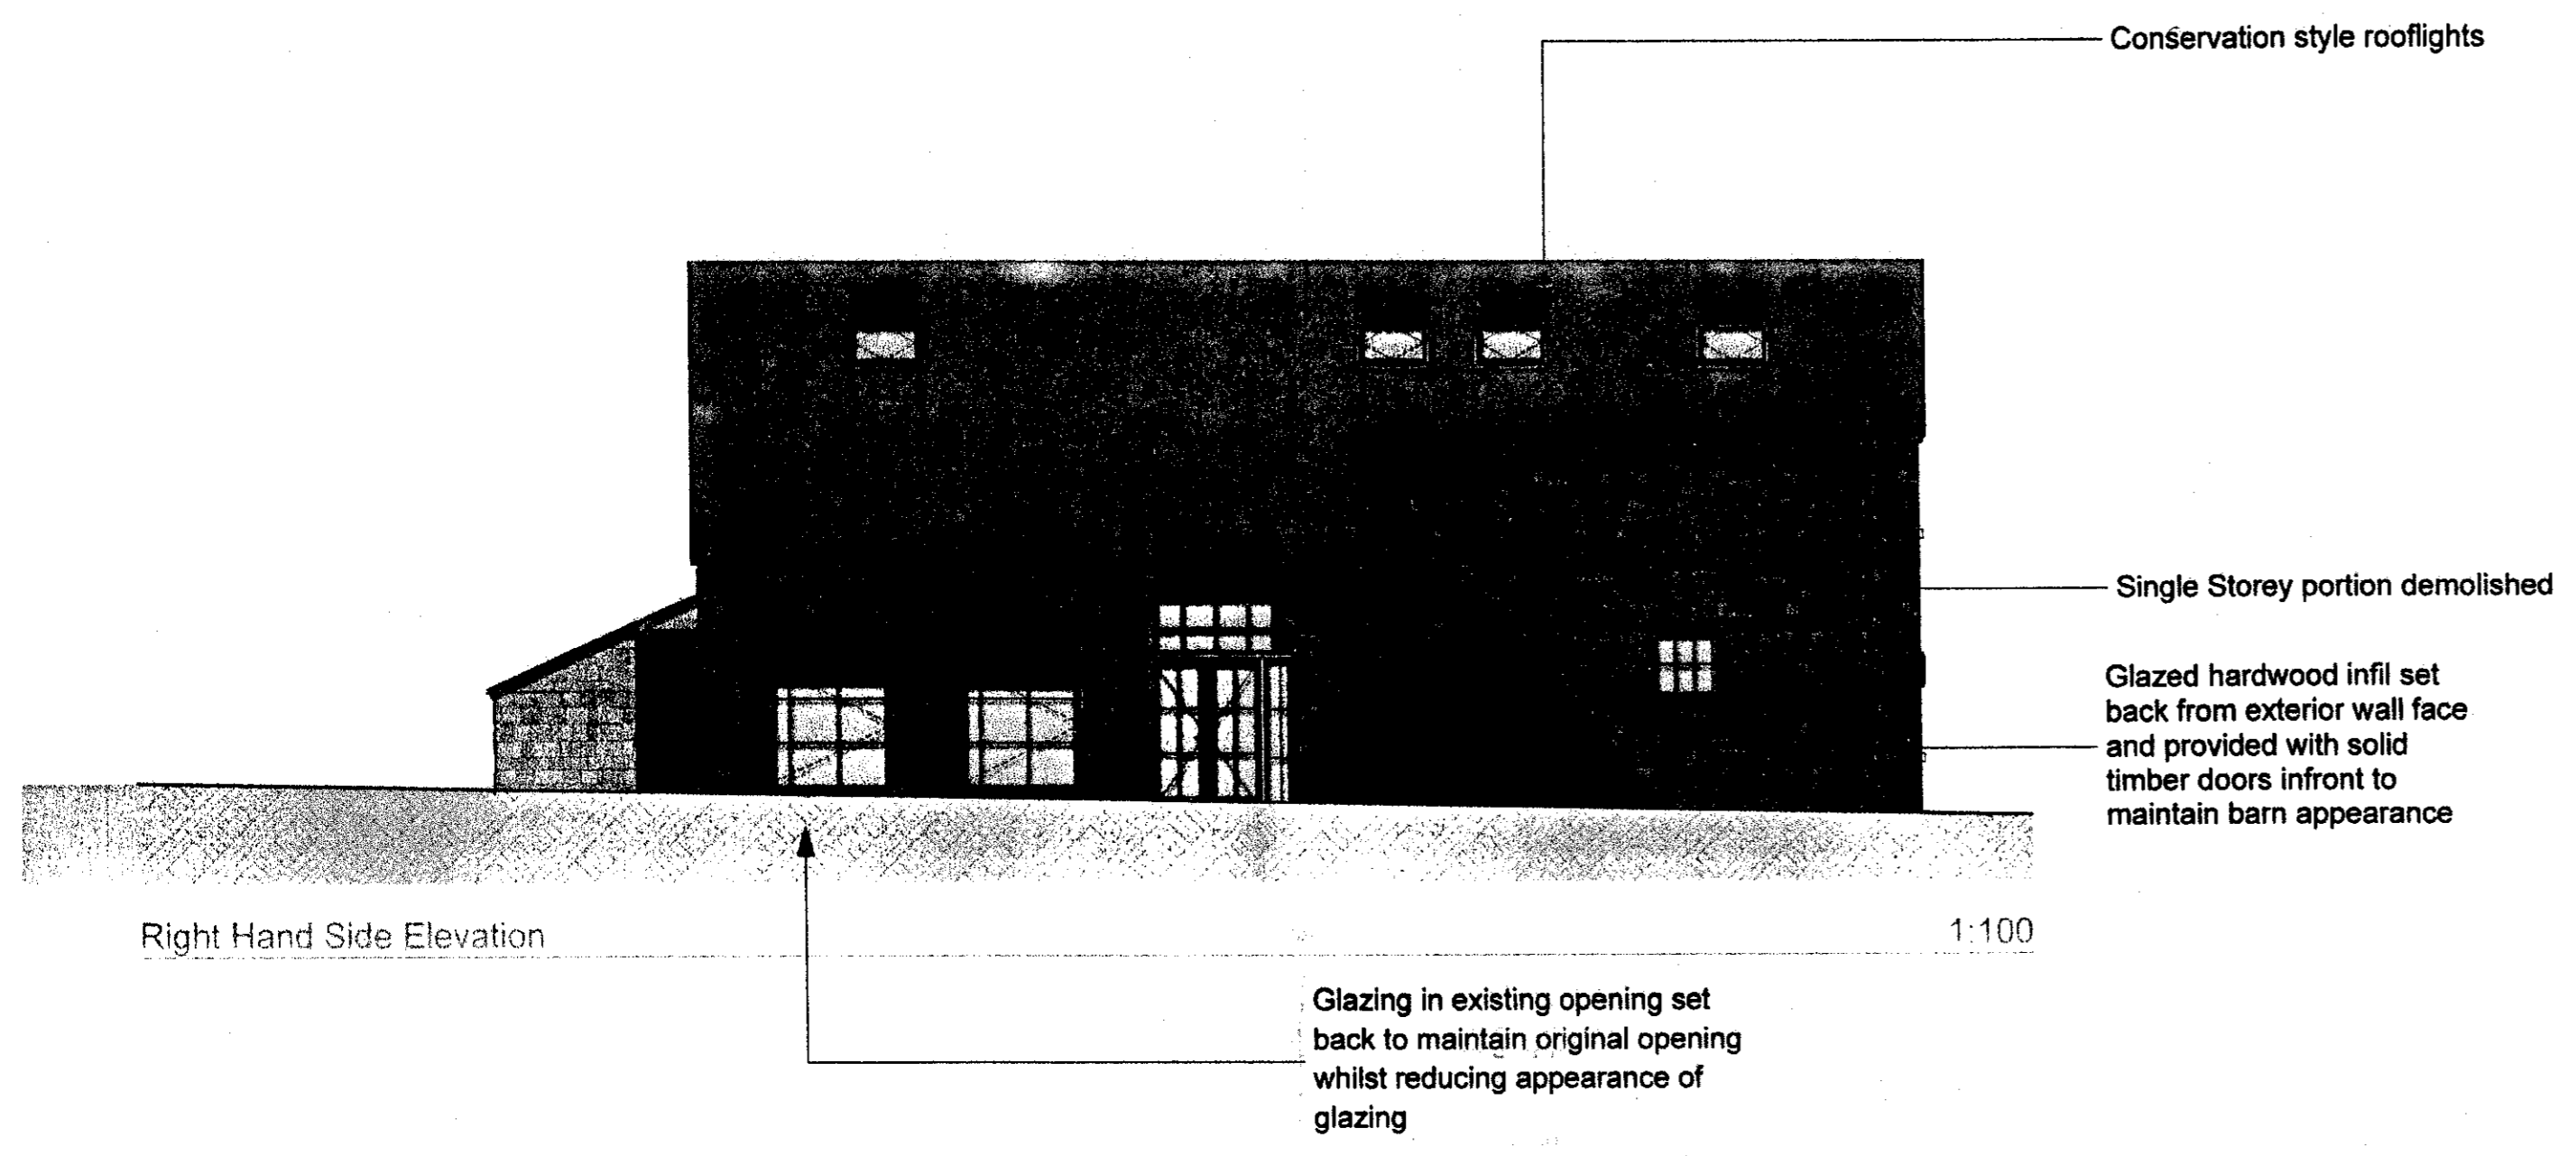

32013 0215 P

**THIS DRAWING HAS BEEN PREPARED FOR PLANNING APPLICATION PURPOSES ONLY**

rev	date	description
C	08/02/13	Amendments for Re-submission
B	18/05/12	planning amendments

**ANDERTON GABLES**  
CHARTERED BUILDING SURVEYORS & PROJECT CONSULTANTS

8 Wincobly Street, Preston PR1 2AA  
Tel: 01772 962000  
Email: info@andertongables.co.uk

Client: Mr & Mrs Kay

Project Location: Greengore Farm, Hurst Green, Clitheroe

Drawing: Barn 2 Proposed Plans, Elevations & Section

Drawing Status: PLANNING APPLICATION

Drawn By: DM	CAD Ref:
Checked By: AW	CON Ref:
Scale: 1/100	Drawing No: AG637/04
Date:	Rev: C

