


Notes:

All dimensions or levels shown on drawing are subject to detailed setting out and checking on site. Any discrepancies should be notified to the designer or project surveyor.

Only figured dimensions to be used subject to the above. No scaling off the drawing should be undertaken.

The information contained on the drawing must only be used at the named location.

The location of any services indicated on this drawing are approximate only and all must be checked on site by the main contractor before commencing works.

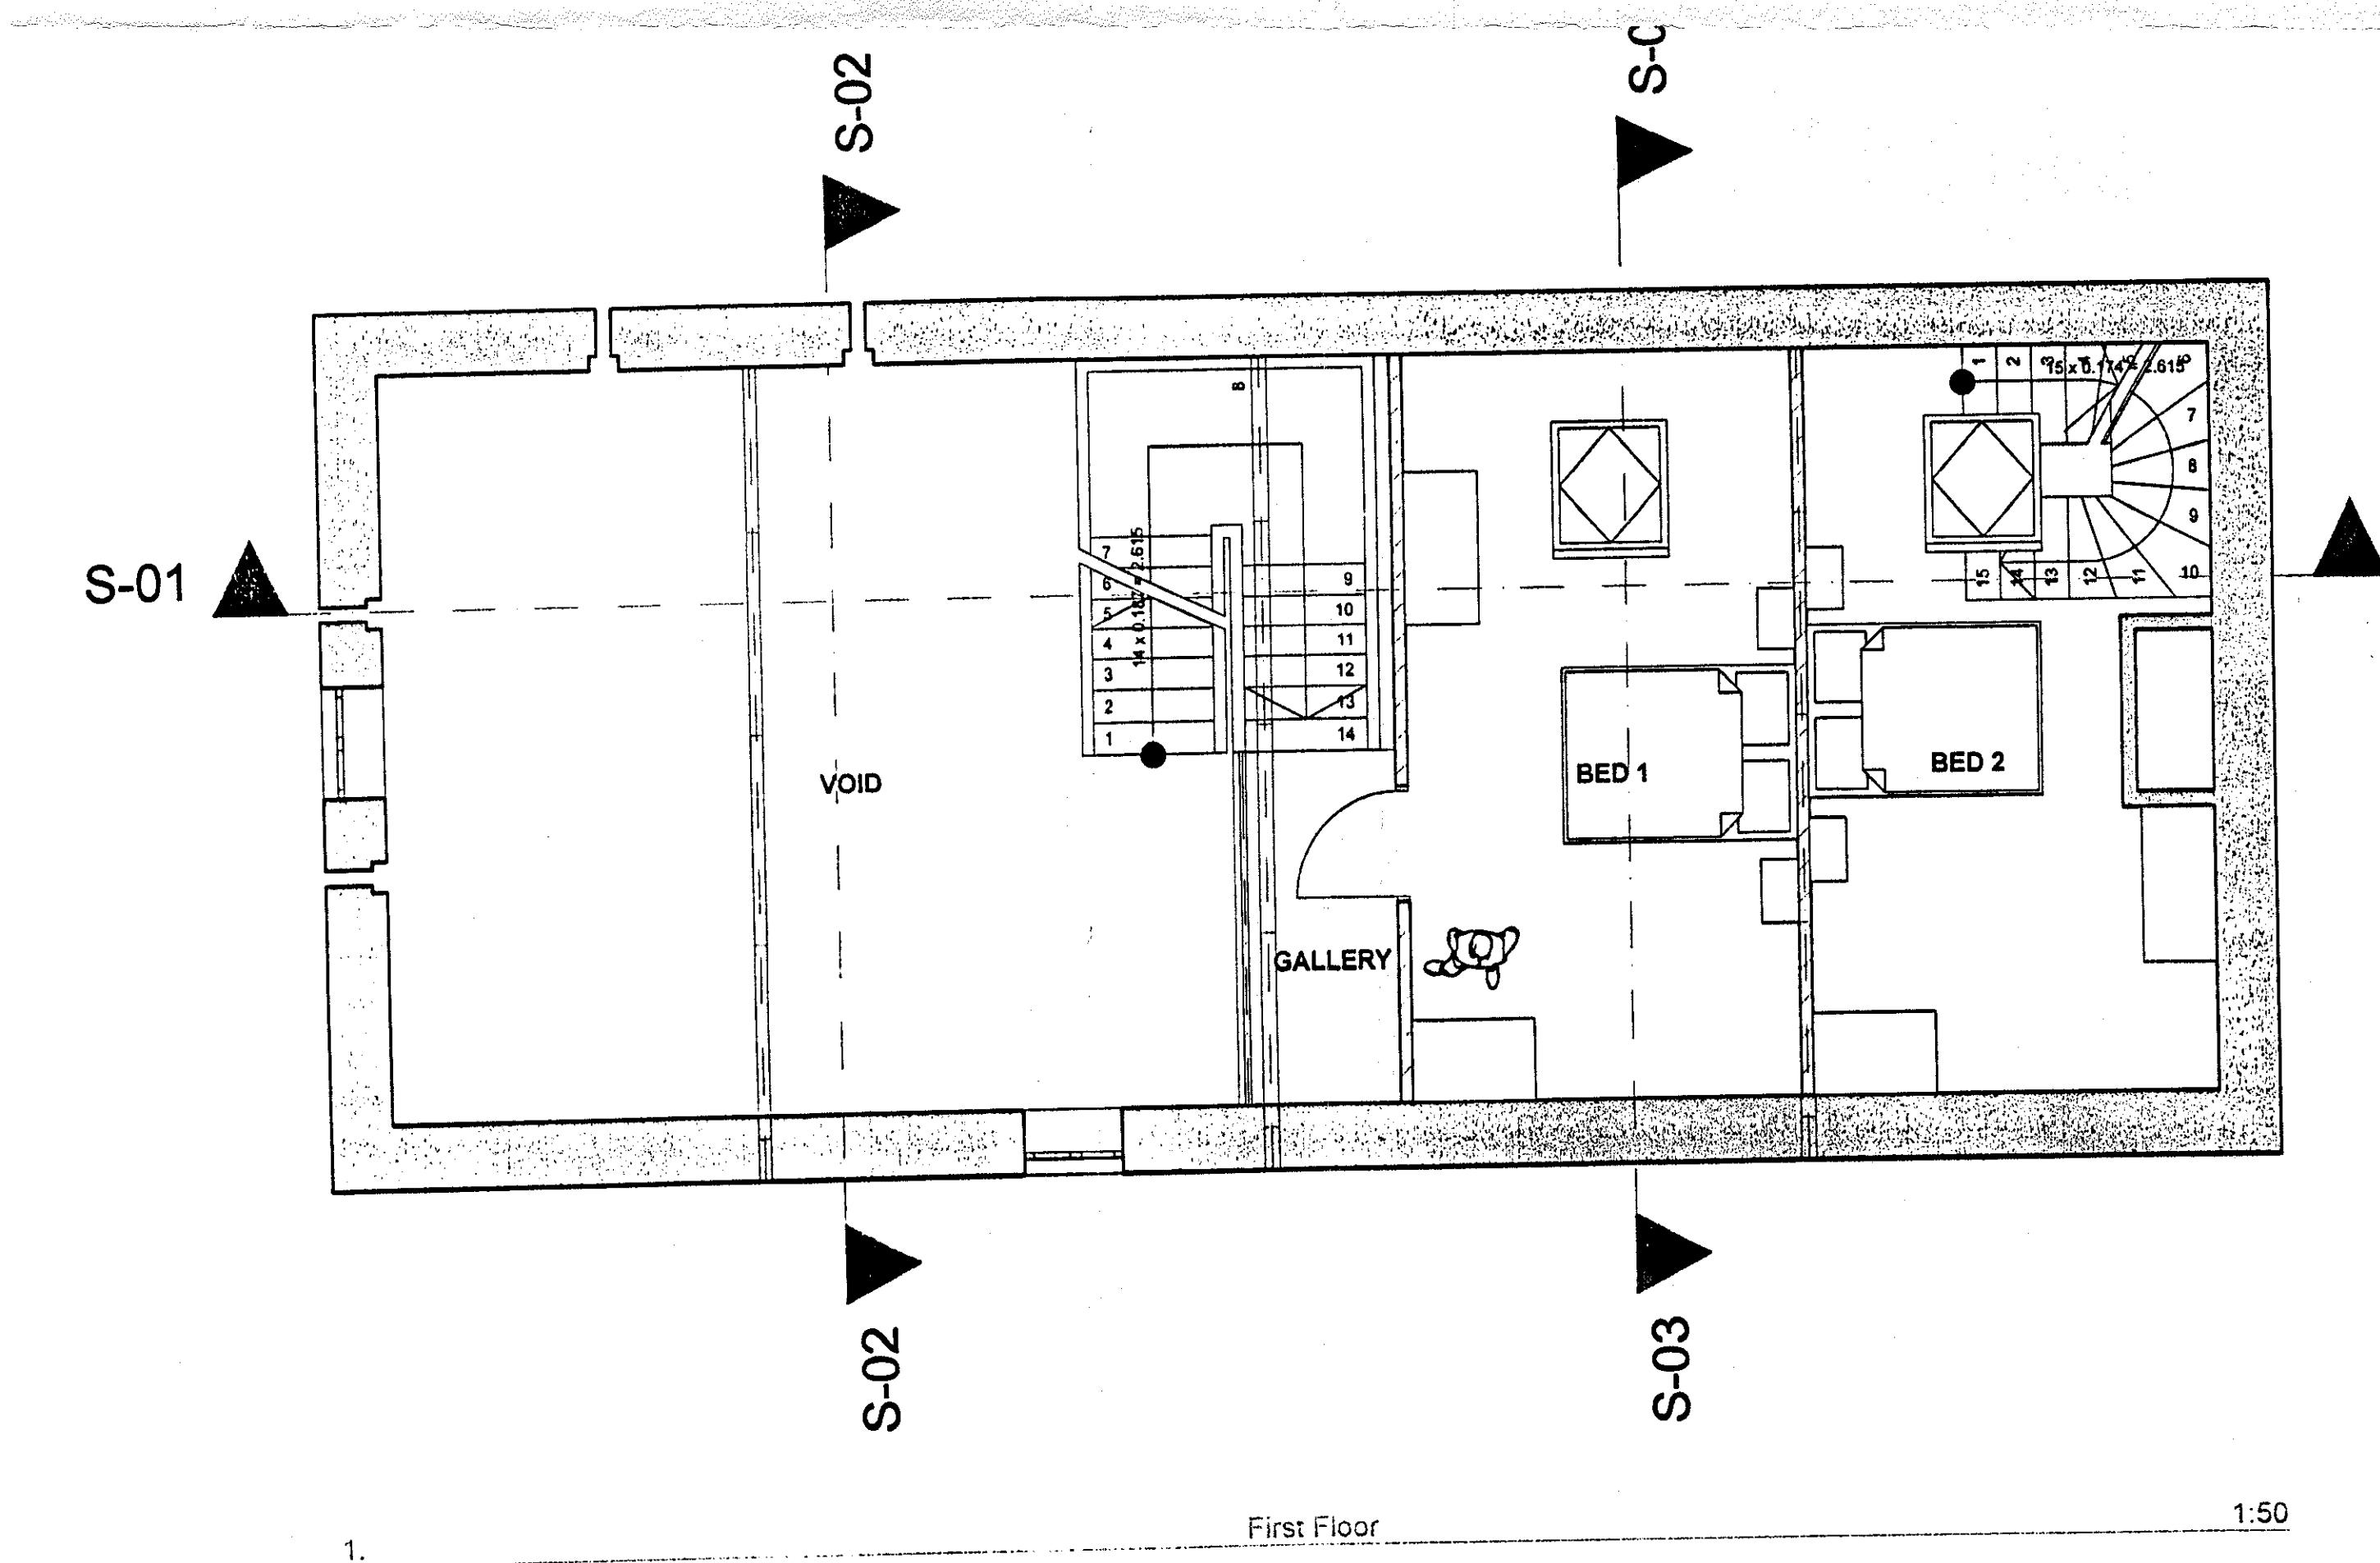

32013 0216P
THIS DRAWING HAS BEEN
PREPARED FOR PLANNING
APPLICATION PURPOSES
ONLY

rev	date	description
B	12/02/13	Minor amendments
A	10/05/12	planning amendments

ANDERTON GABLES
CHARTERED BUILDING SURVEYORS
& PROJECT CONSULTANTS

4 Windley Street, Preston PR1 3AA
Tel: 01773 662888
Email: info@andertongables.co.uk

Client:

Mr & Mrs Kay

Project Location:

Greengore Farm
Hurst Green
Clitheroe

Drawing:

Barn 1
Proposed Plans &
Elevations

Drawing Status:

PLANNING APPLICATION

Drawn By: DM	CAD Ref:	
Checked By: AW	CON Ref:	
Scale: As Shown	Drawing No:	Rev
Drawing:	AG637/02	B
Date:		