



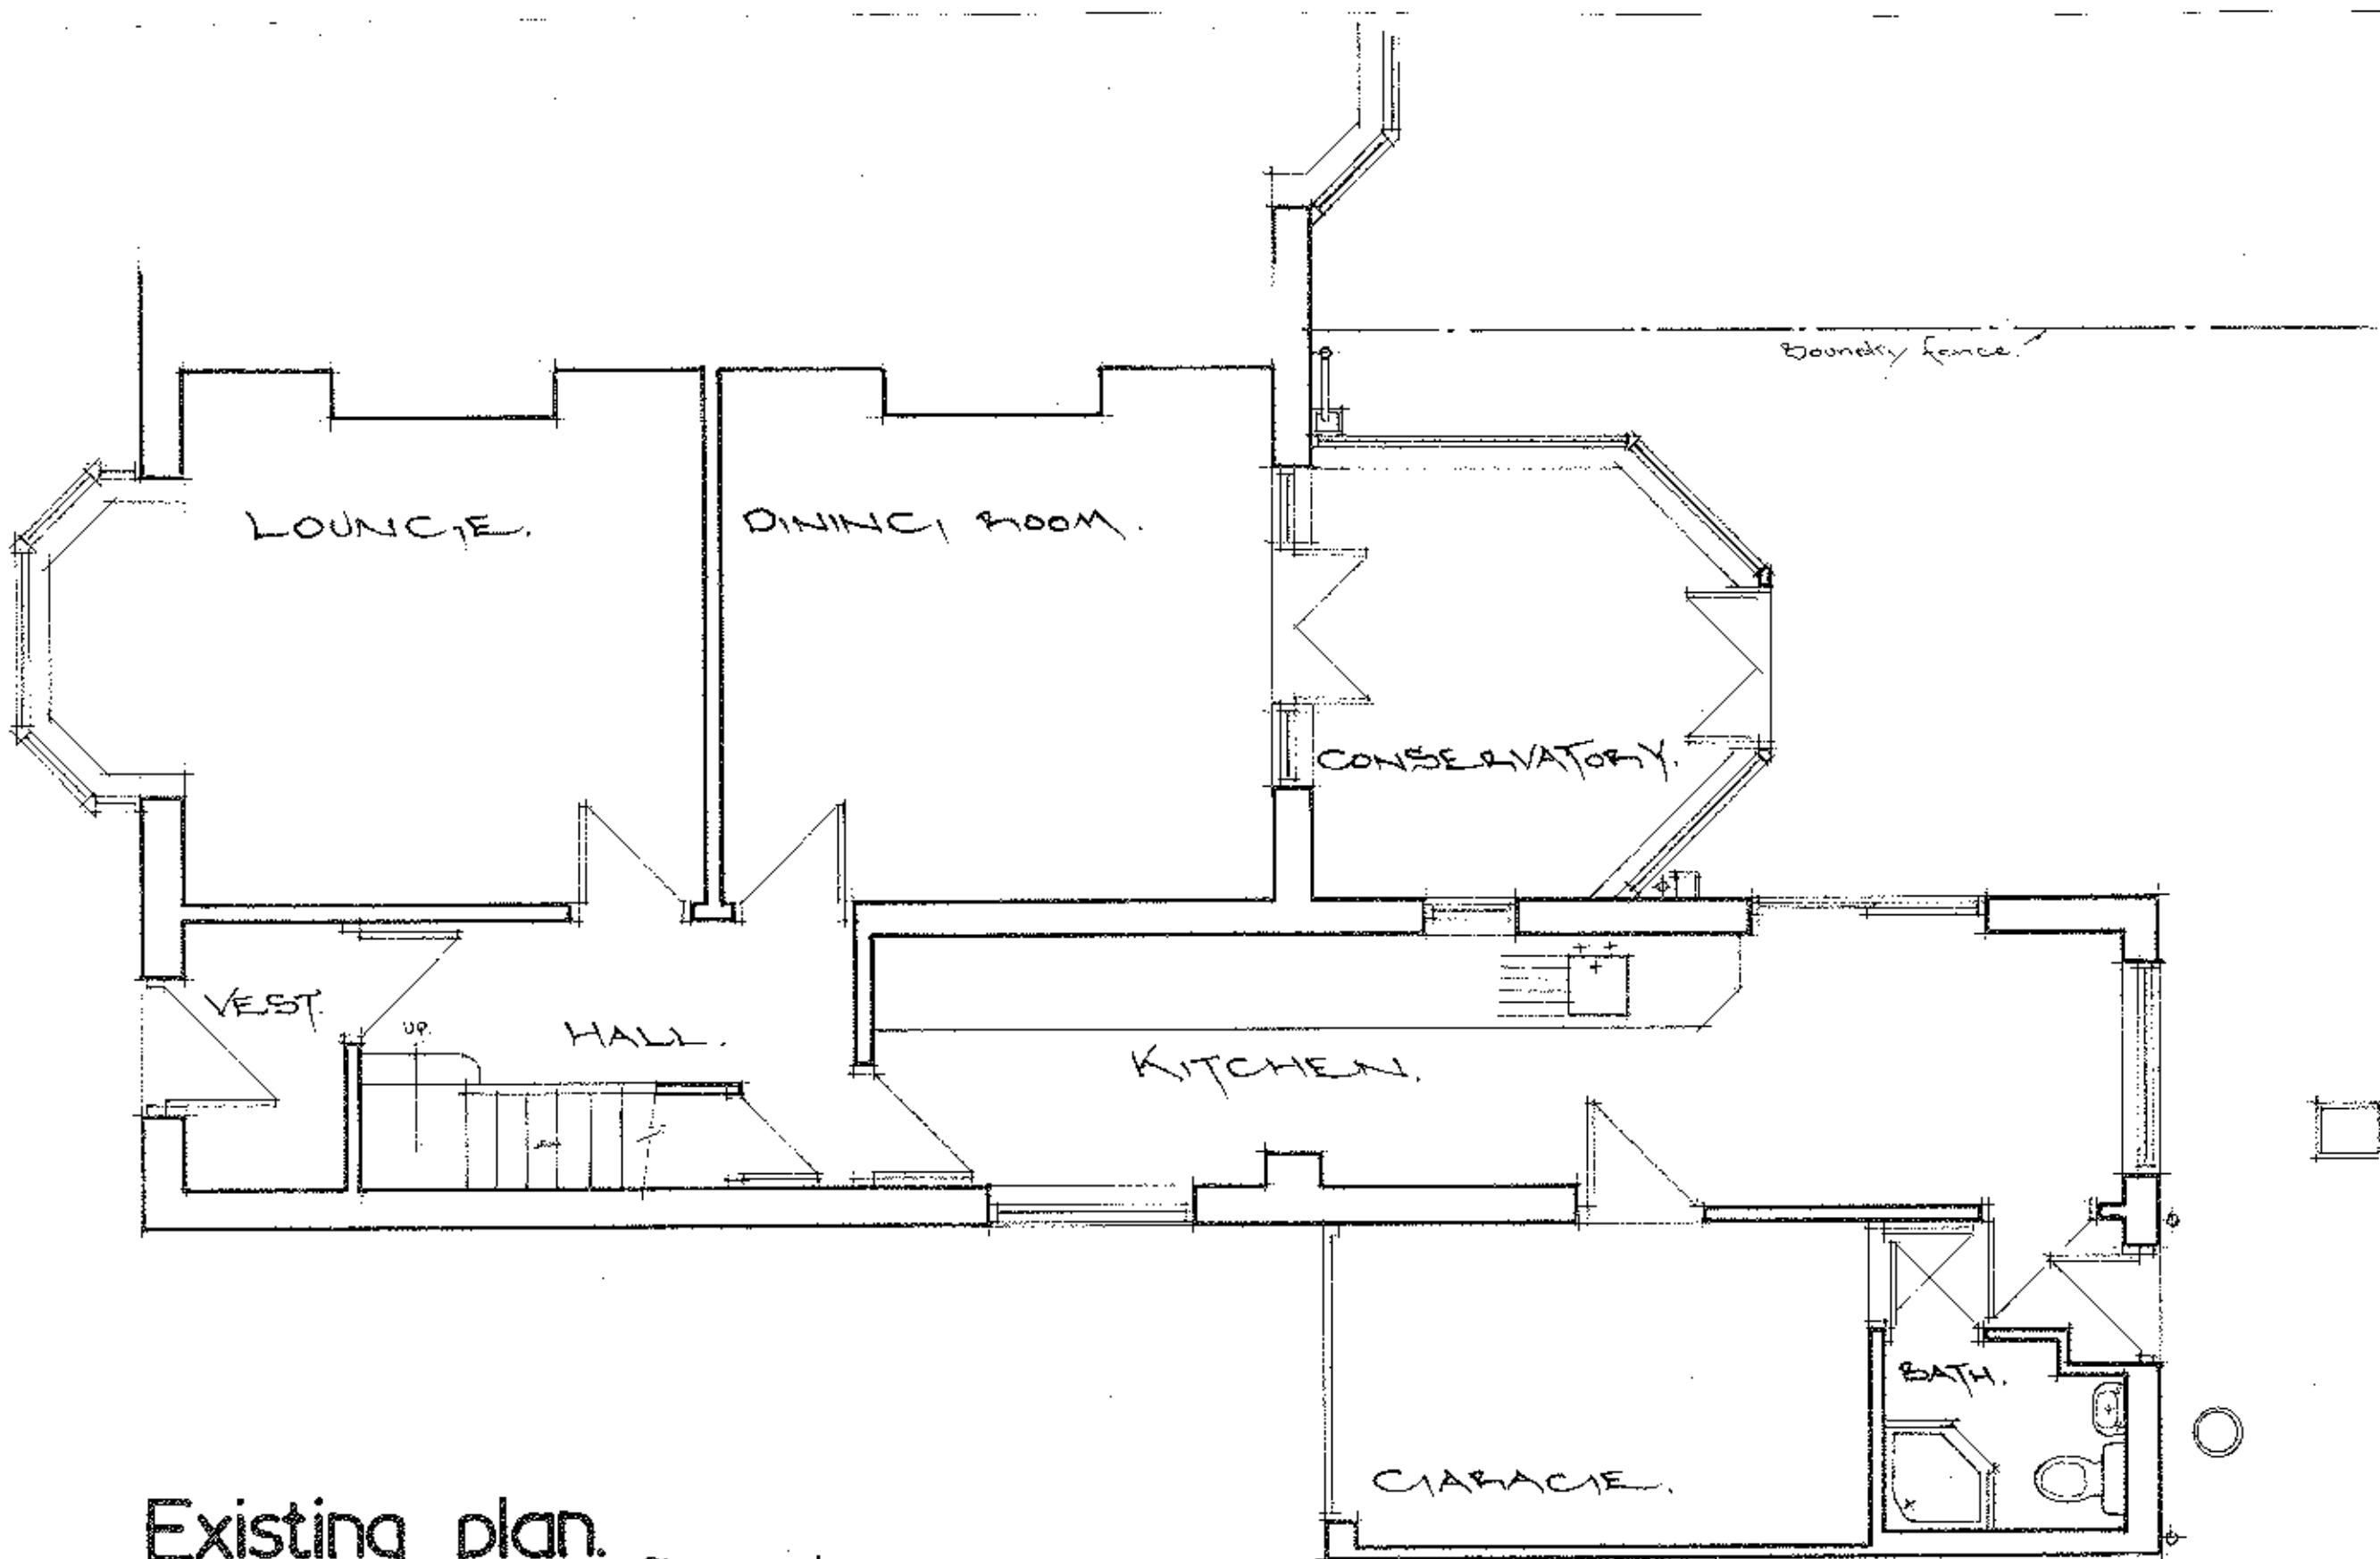


Existing plan. Scale: 1/50.

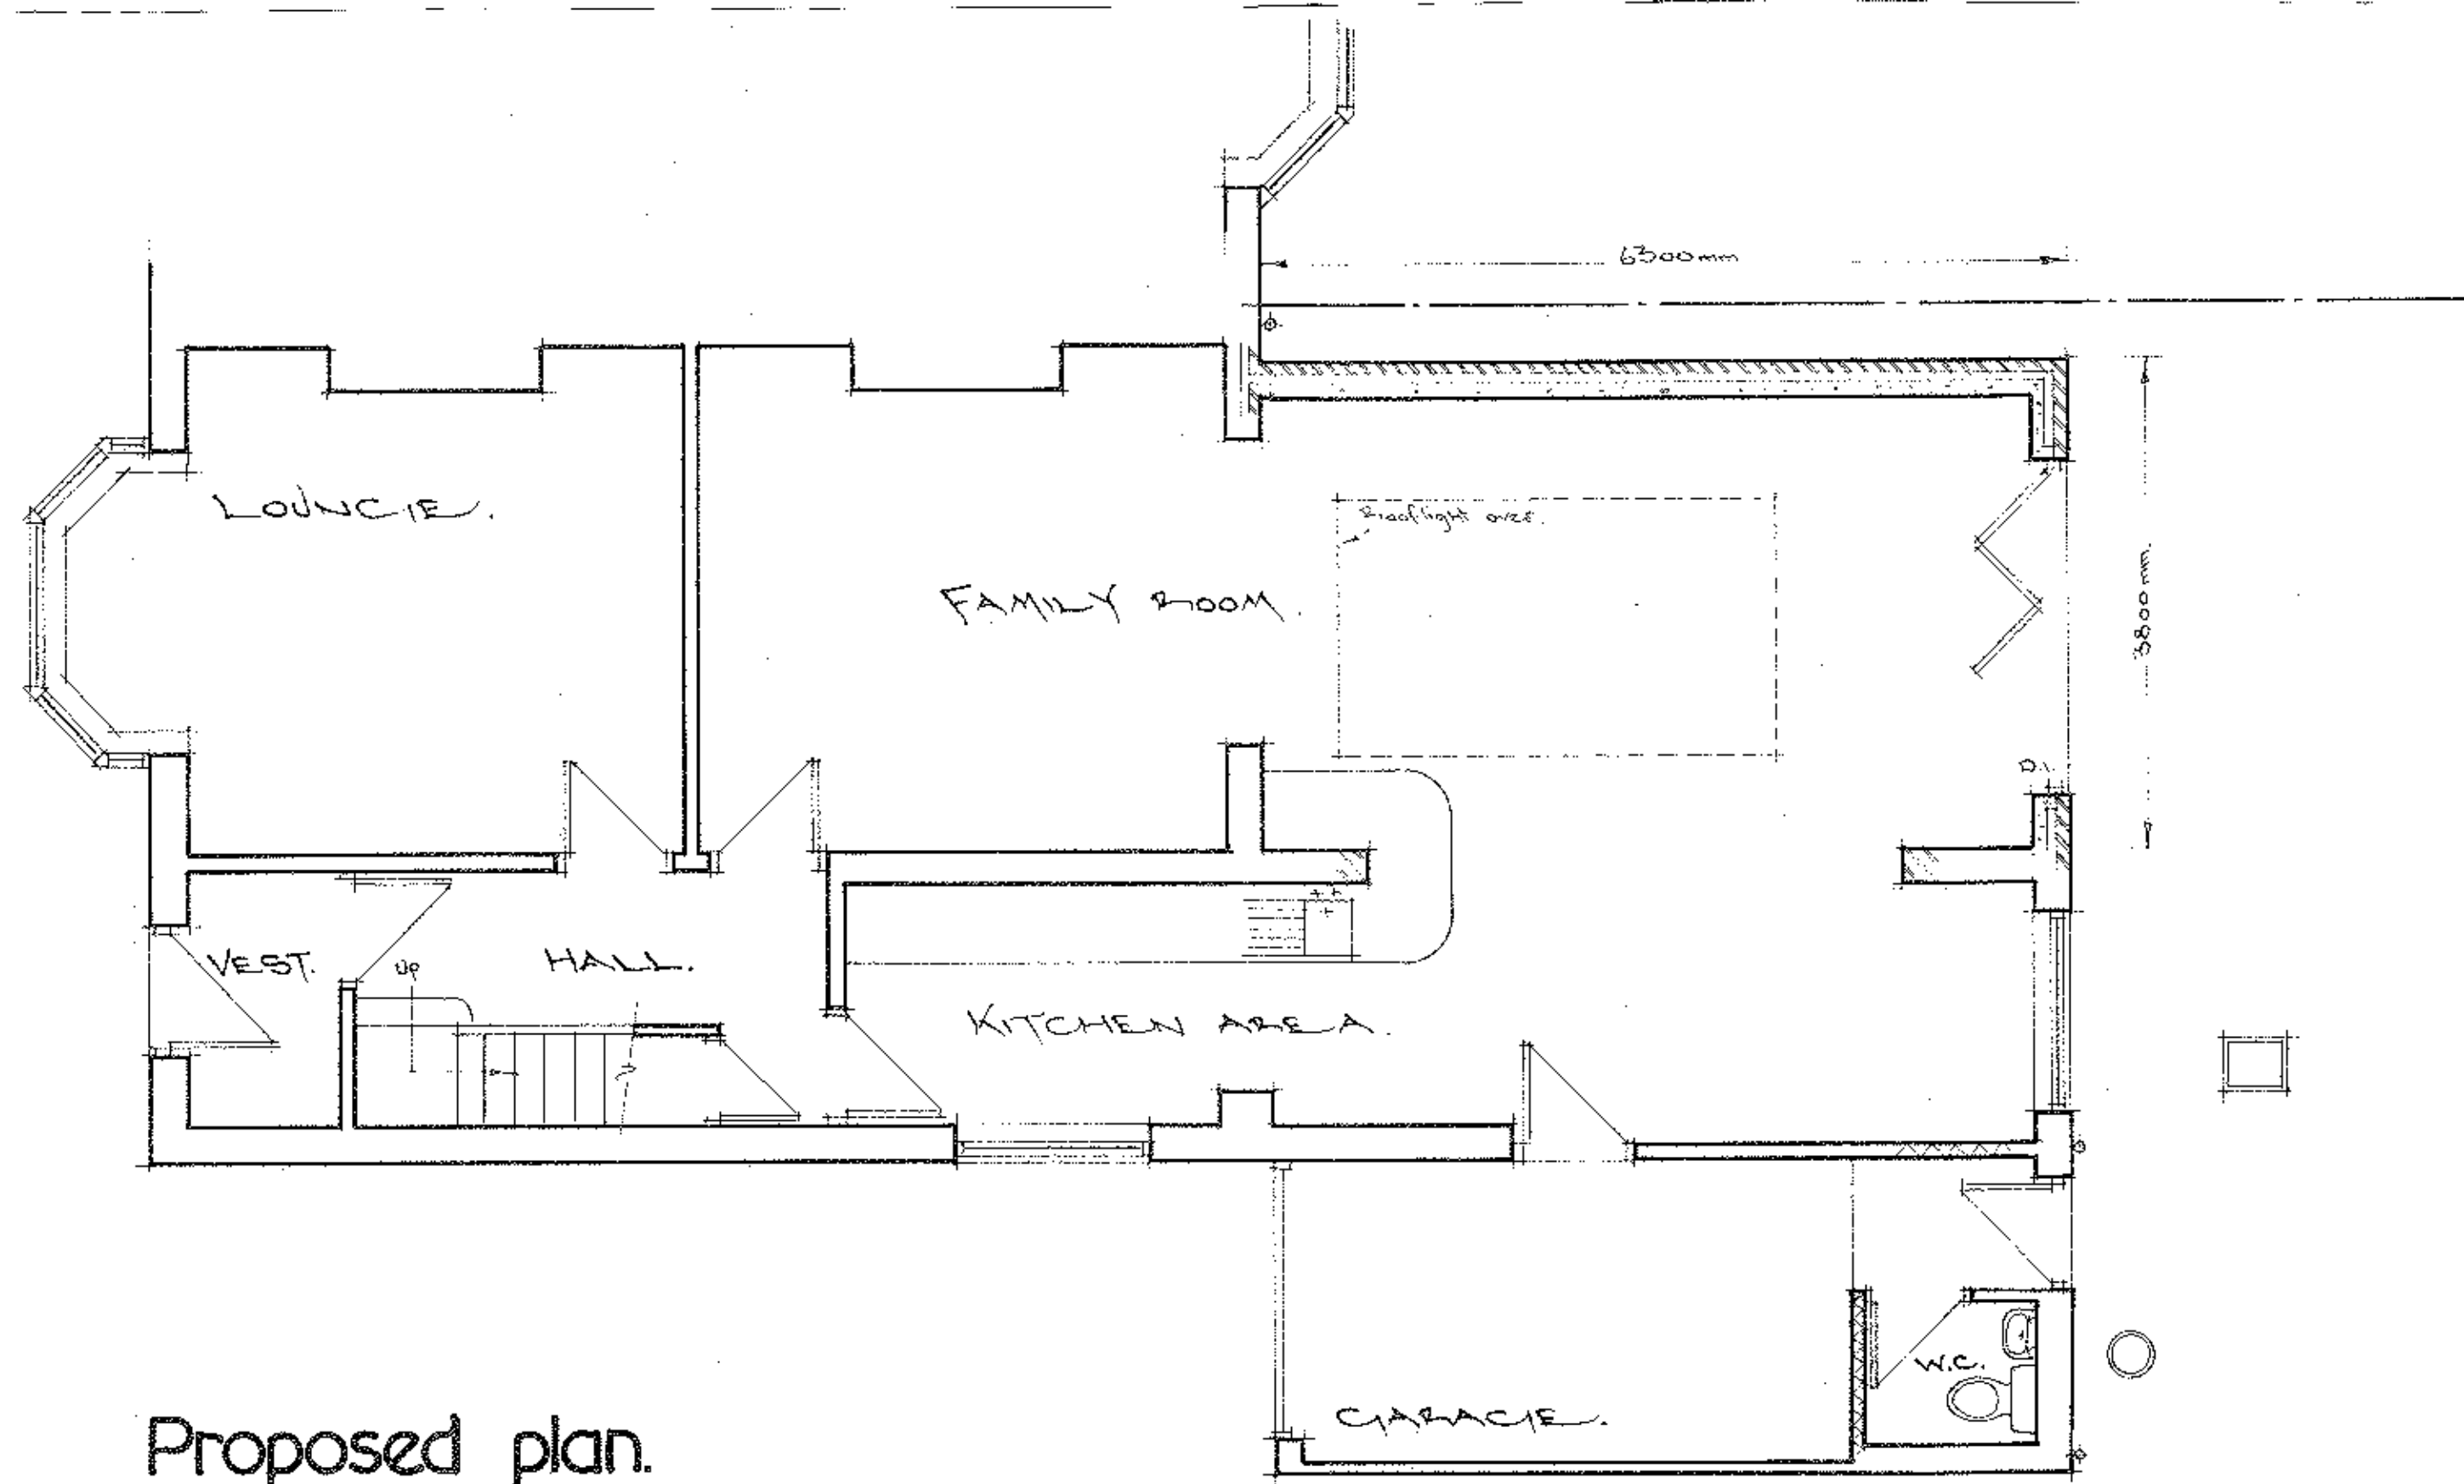


Proposed plan.



Existing South East elevation.

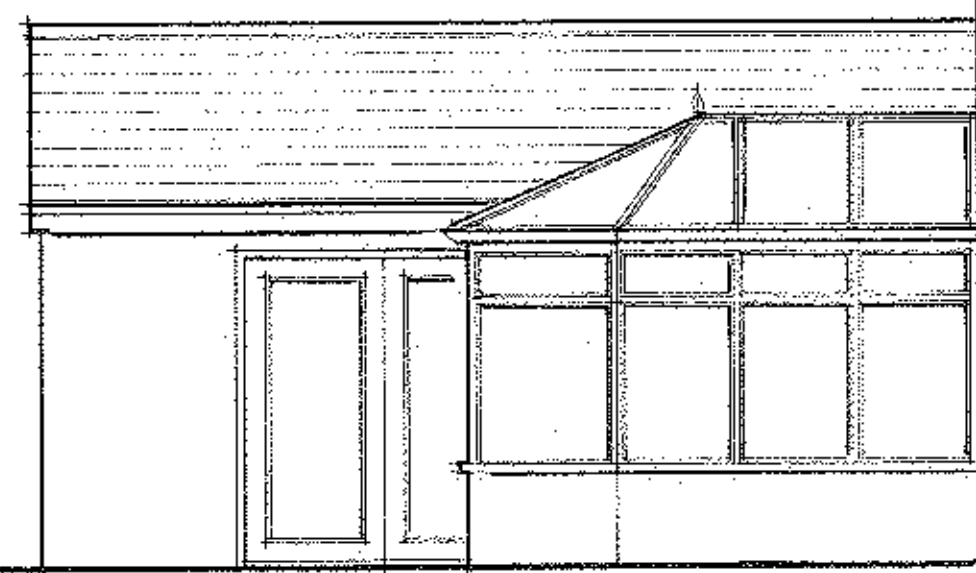

Existing North East elevation.

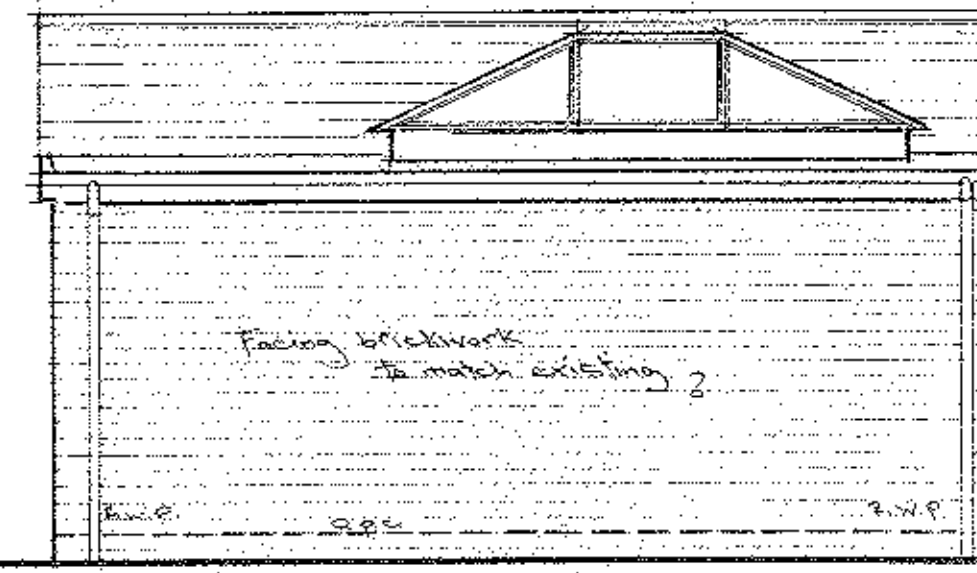

Proposed North East elevation.



Proposed South East elevation.