



320130240P

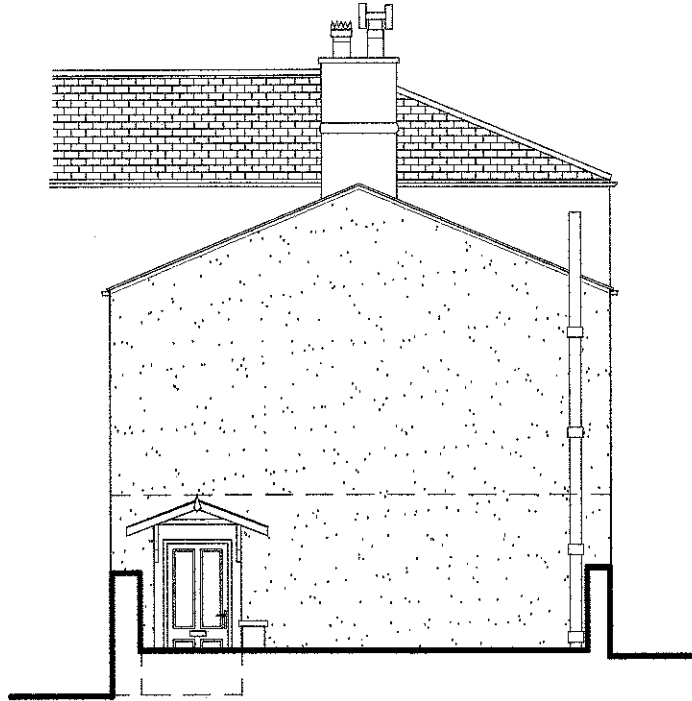

Existing Side Elevation
Scale 1:100



4 Park Mews
Gisburn,
Lanc

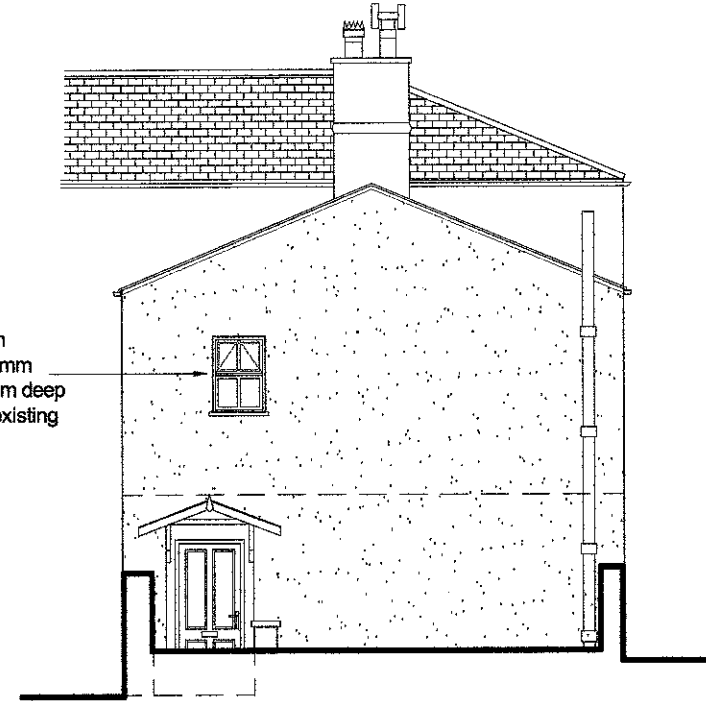

Proposed Side Elevation
Scale 1:100

Proposed new window
for :- Mr A.Errington



320130240P

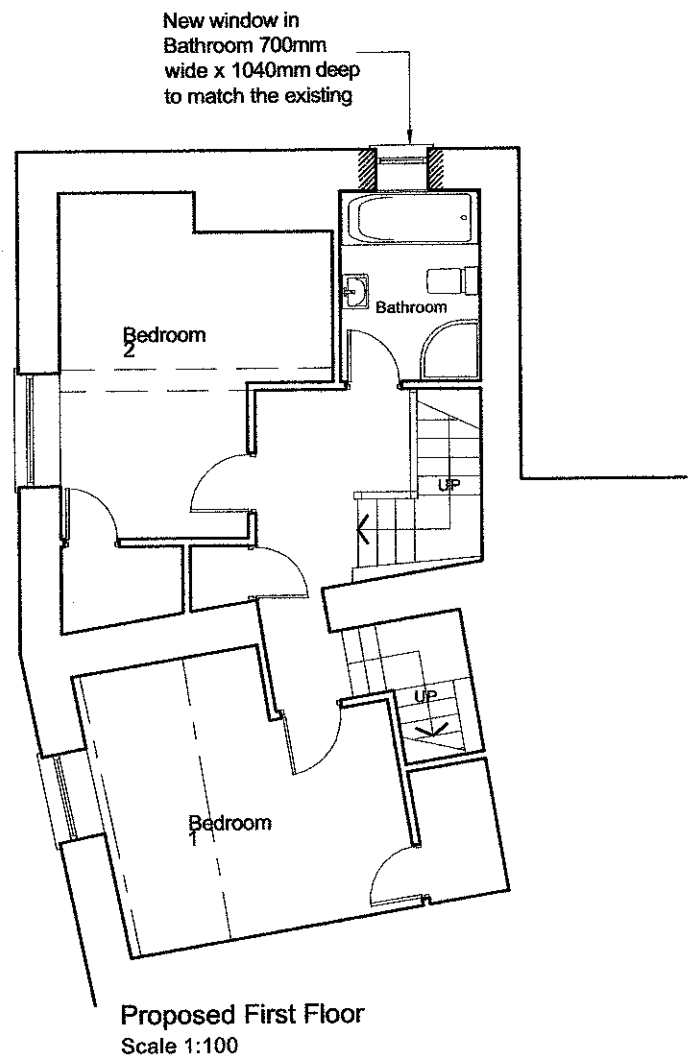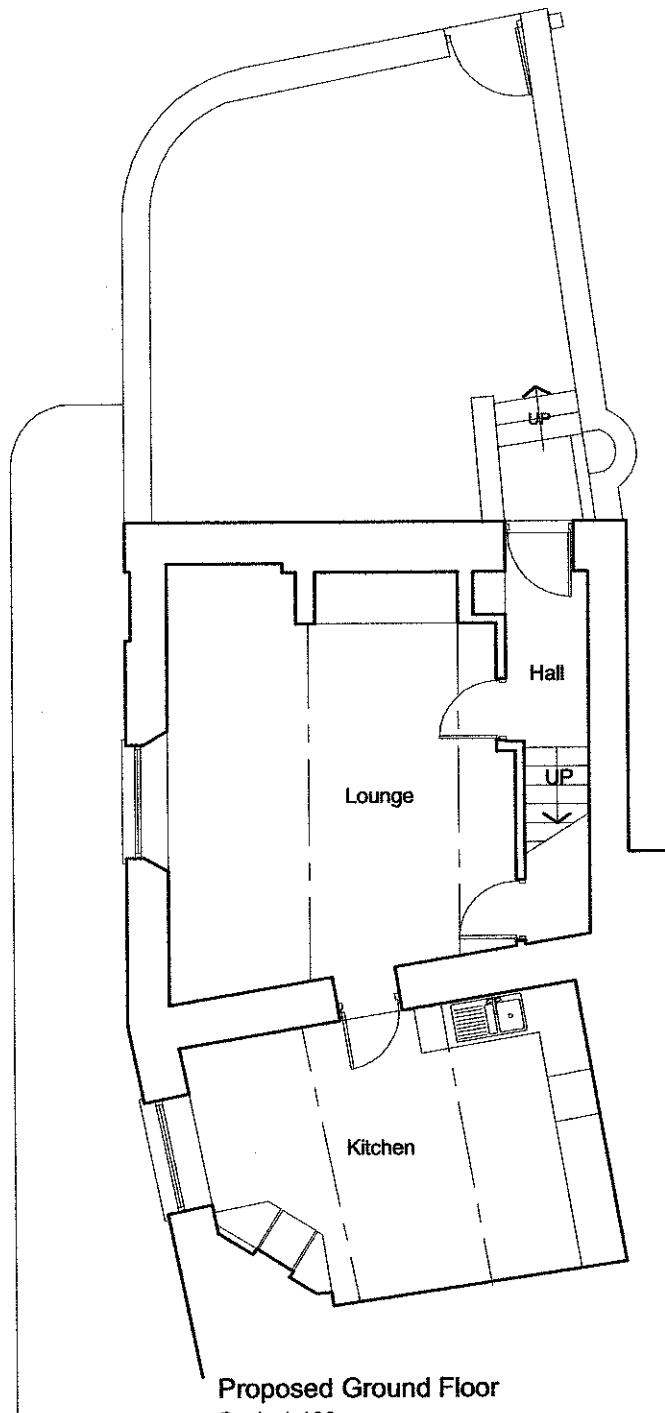

4 Park Mews
Gisburn,
Lanc

Proposed new window
for :- Mr A. Errington

320130240P

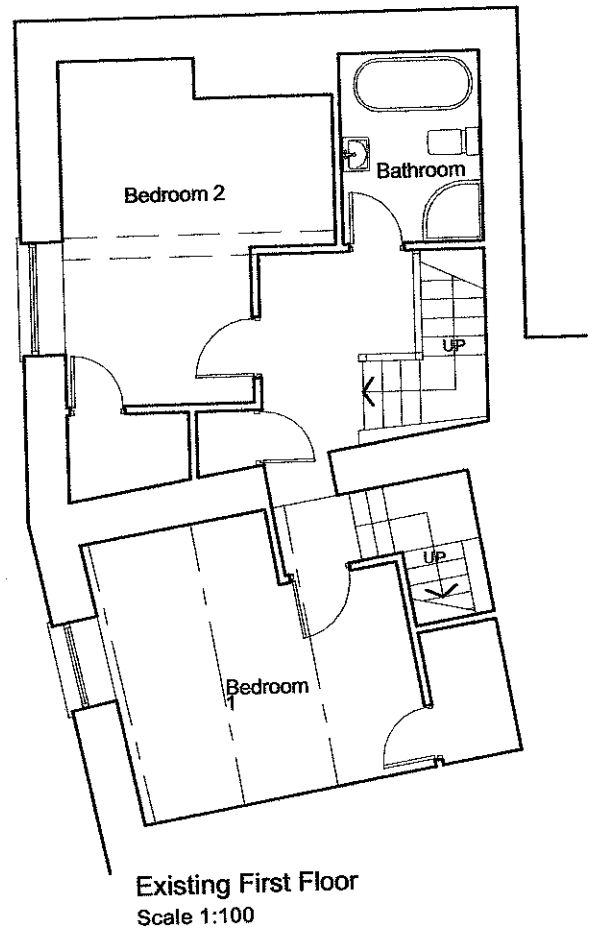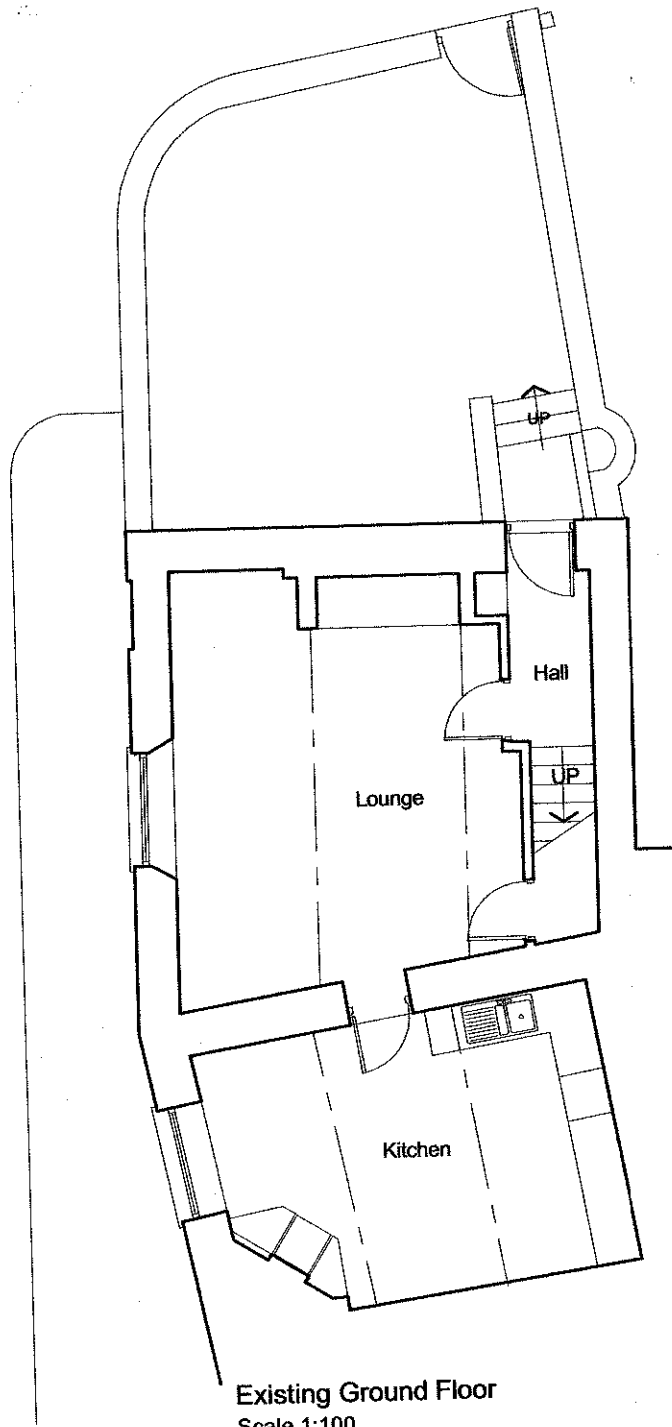

4 Park Mews
Gisburn,
Lanc

Proposed new window
for :- Mr A. Errington