


## Location Plan 1:200



## Site Plan 1:100

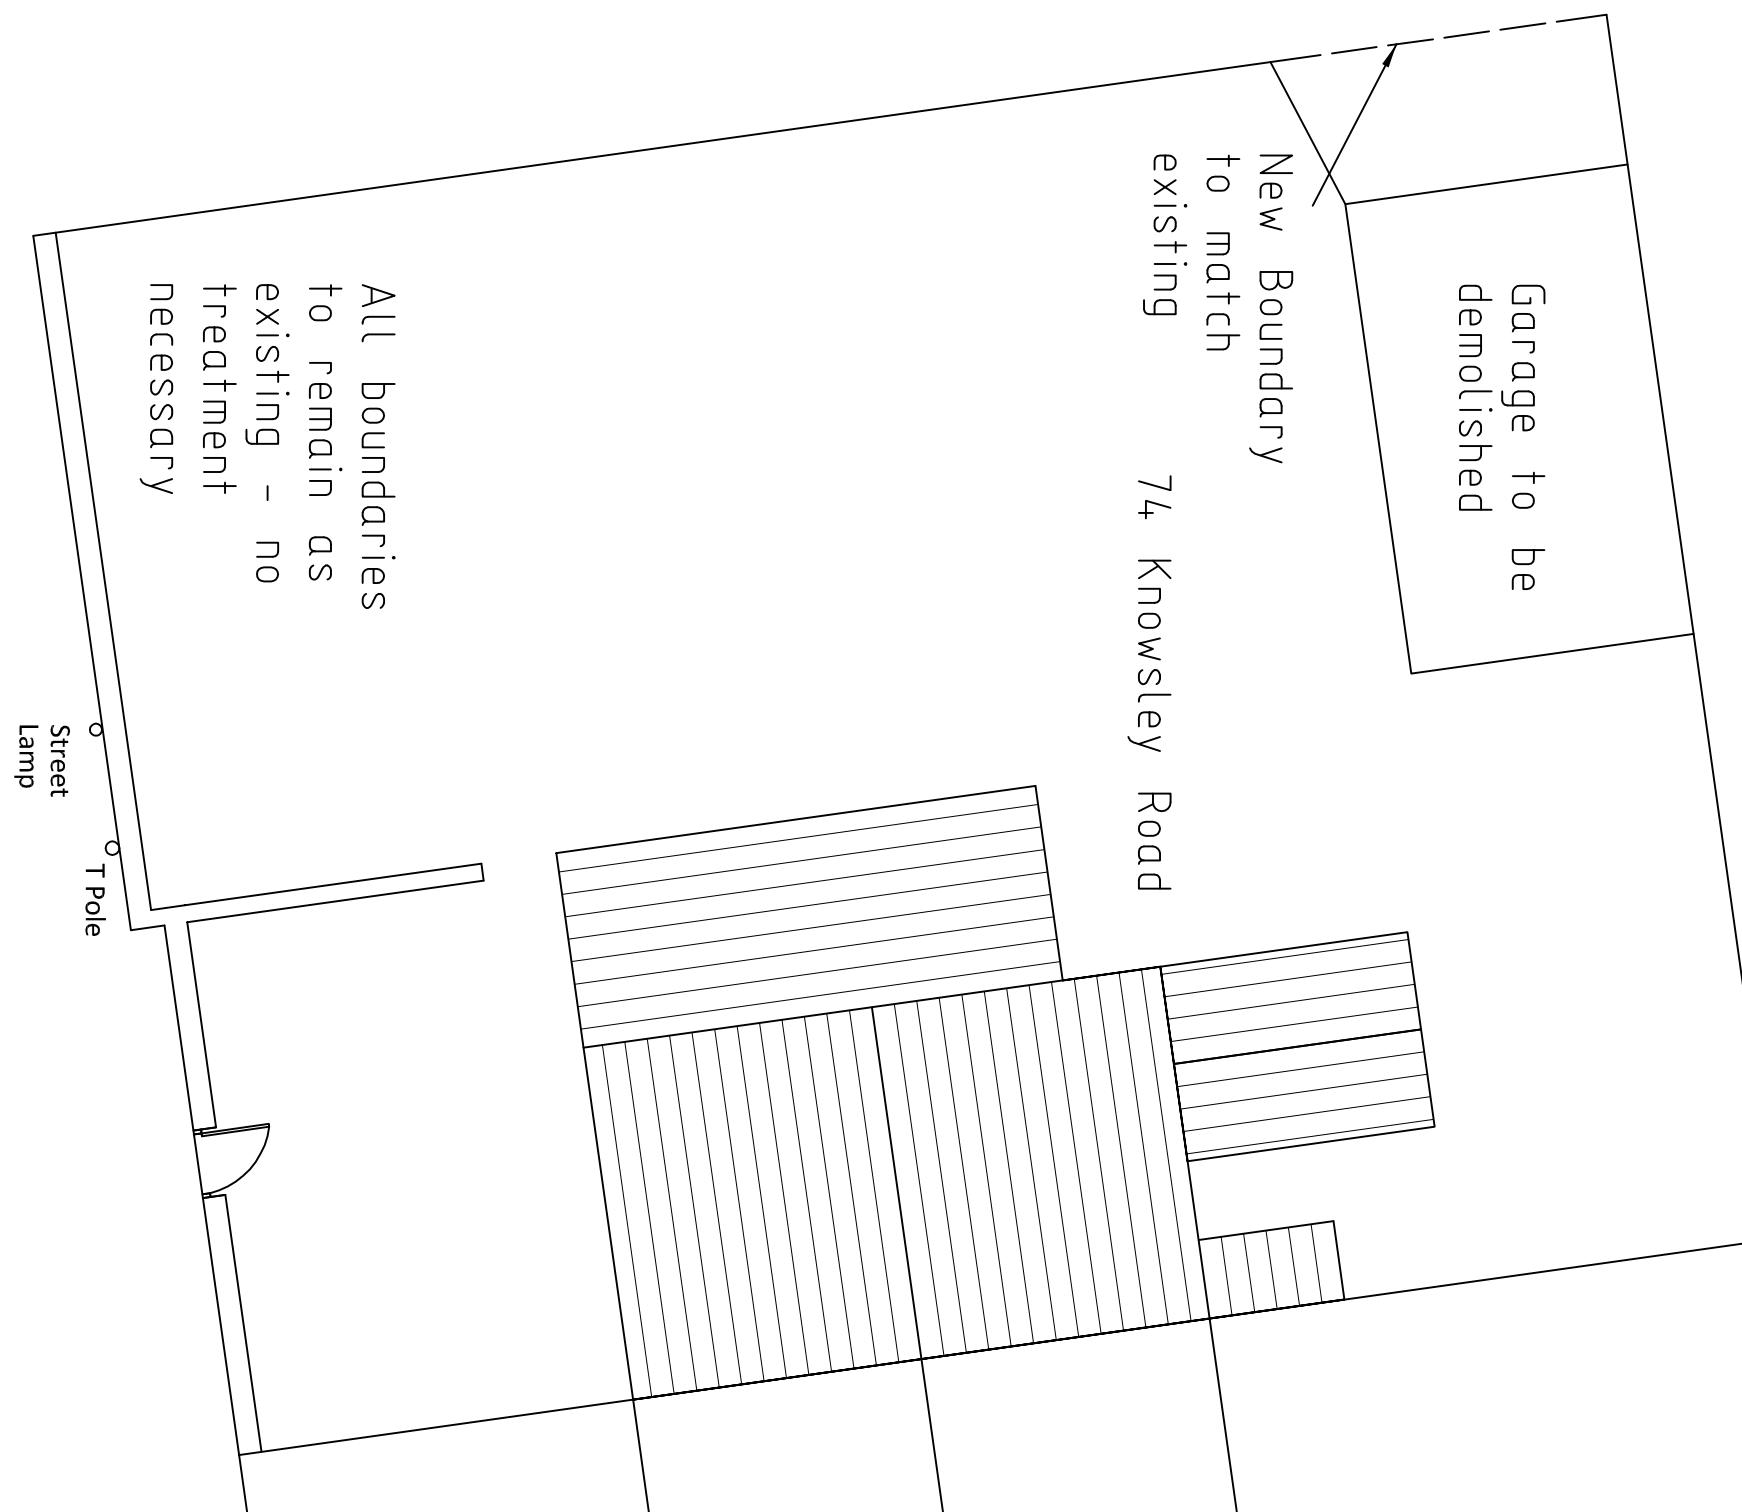