


Proposed Side (North)

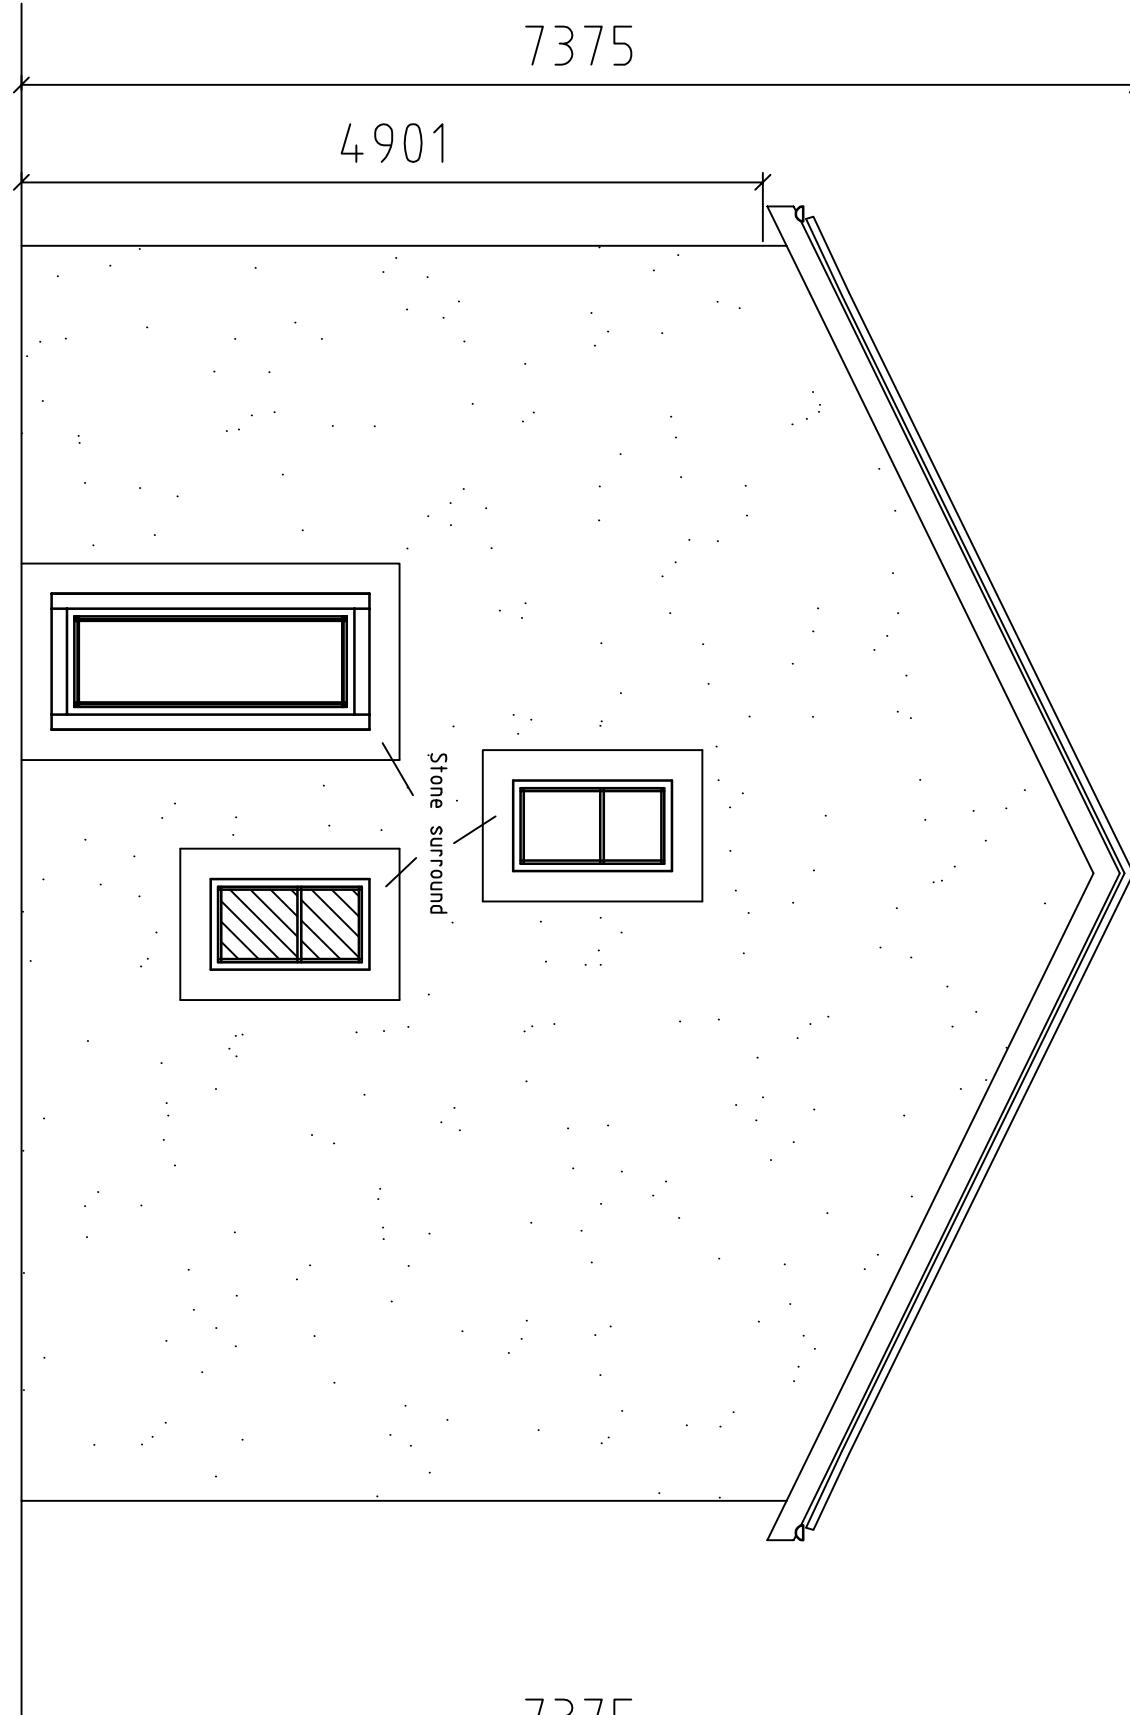

Proposed Front (west)

