


Proposed Side (south)

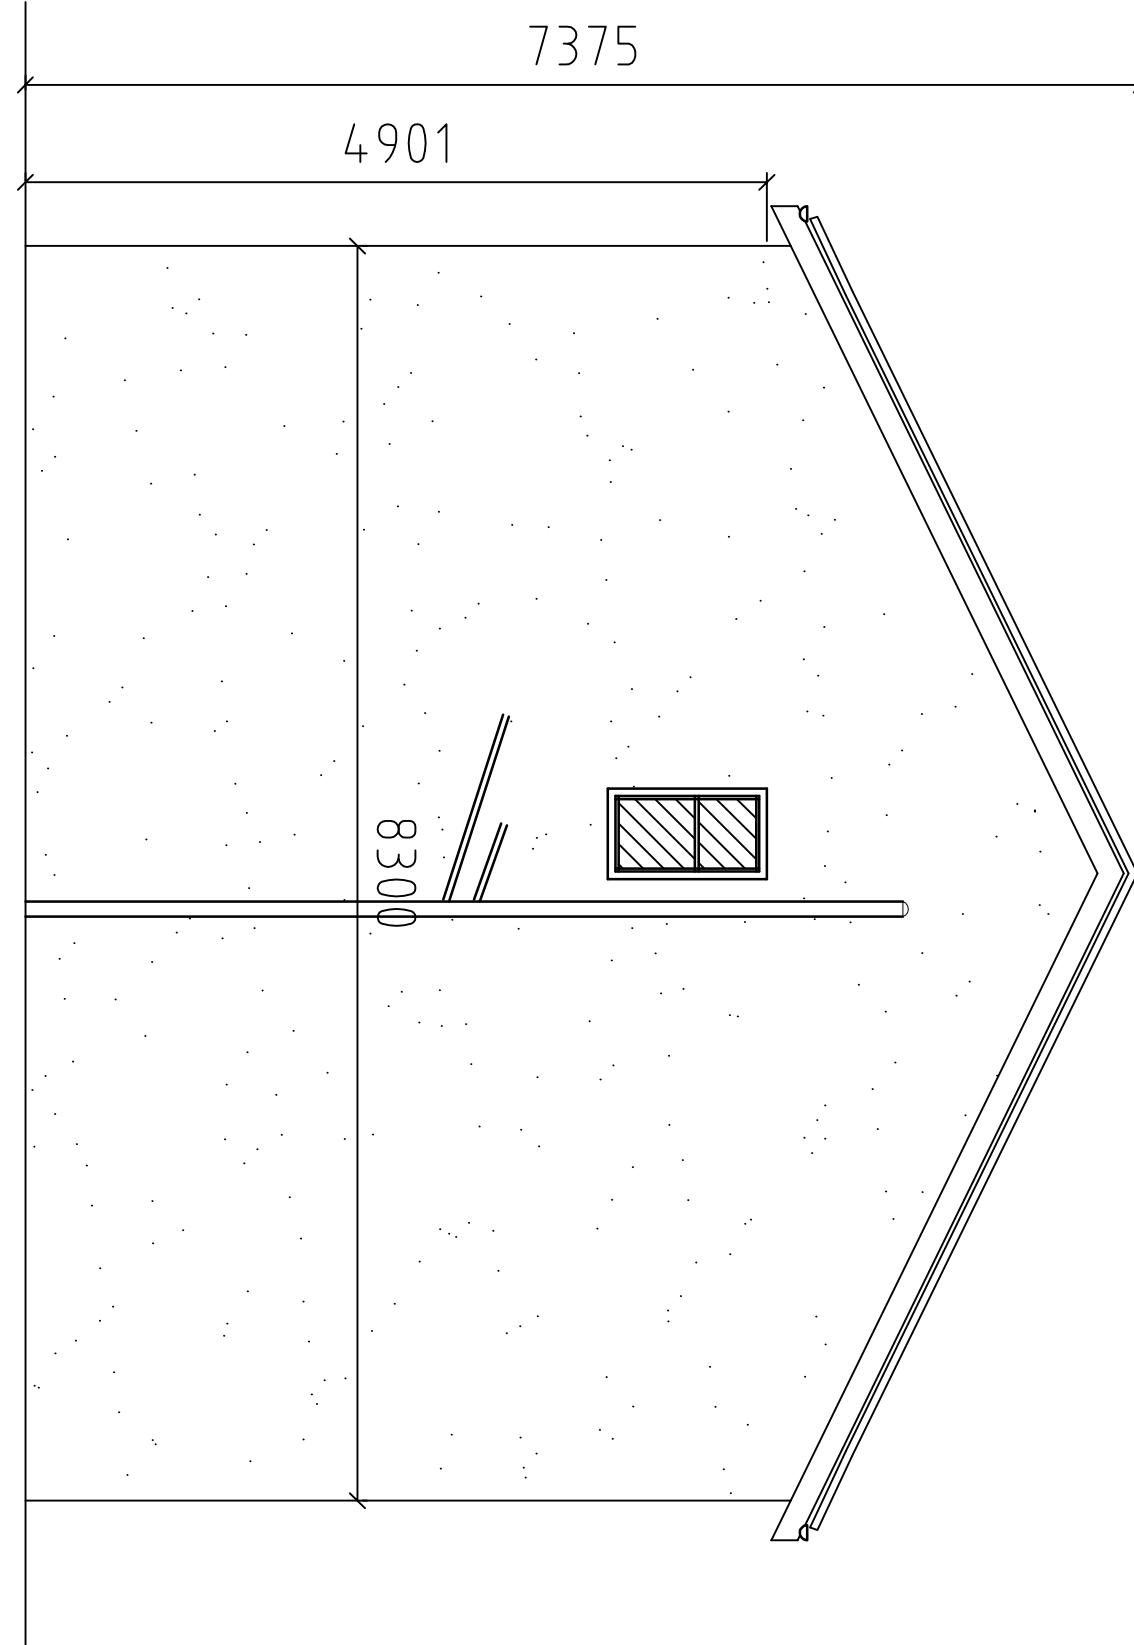

Proposed Rear (east)

