

Project

PROPOSED DWELLING AT 74 KNOWSLEY ROAD WILPSHIRE


Title

Proposed Floor Plans

Scale

1:50/1:100

Proposed Ground Floor

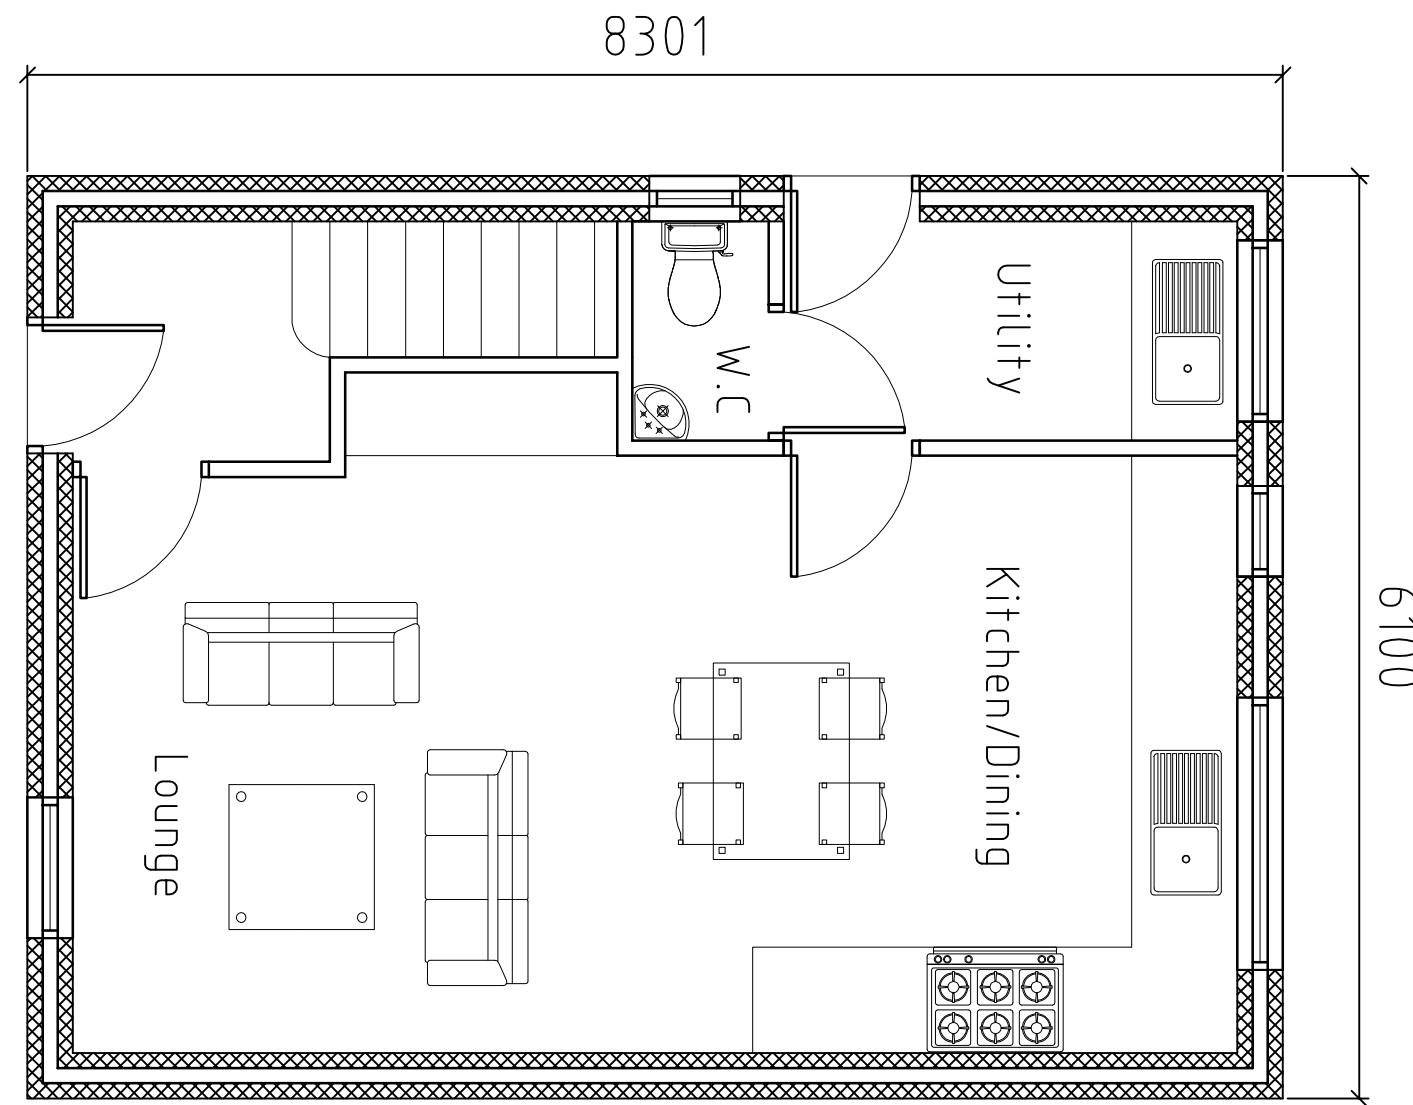

Proposed First Floor

