

Vehicular Maneuvering

AMENDED PLANS RECEIVED

DATE 19/7/13

320130267P

Project


PROPOSED DWELLING AT 74 KNOWSLEY ROAD WILPSHIRE

Title

Vehicular Maneuvering

Scale

1:100/200

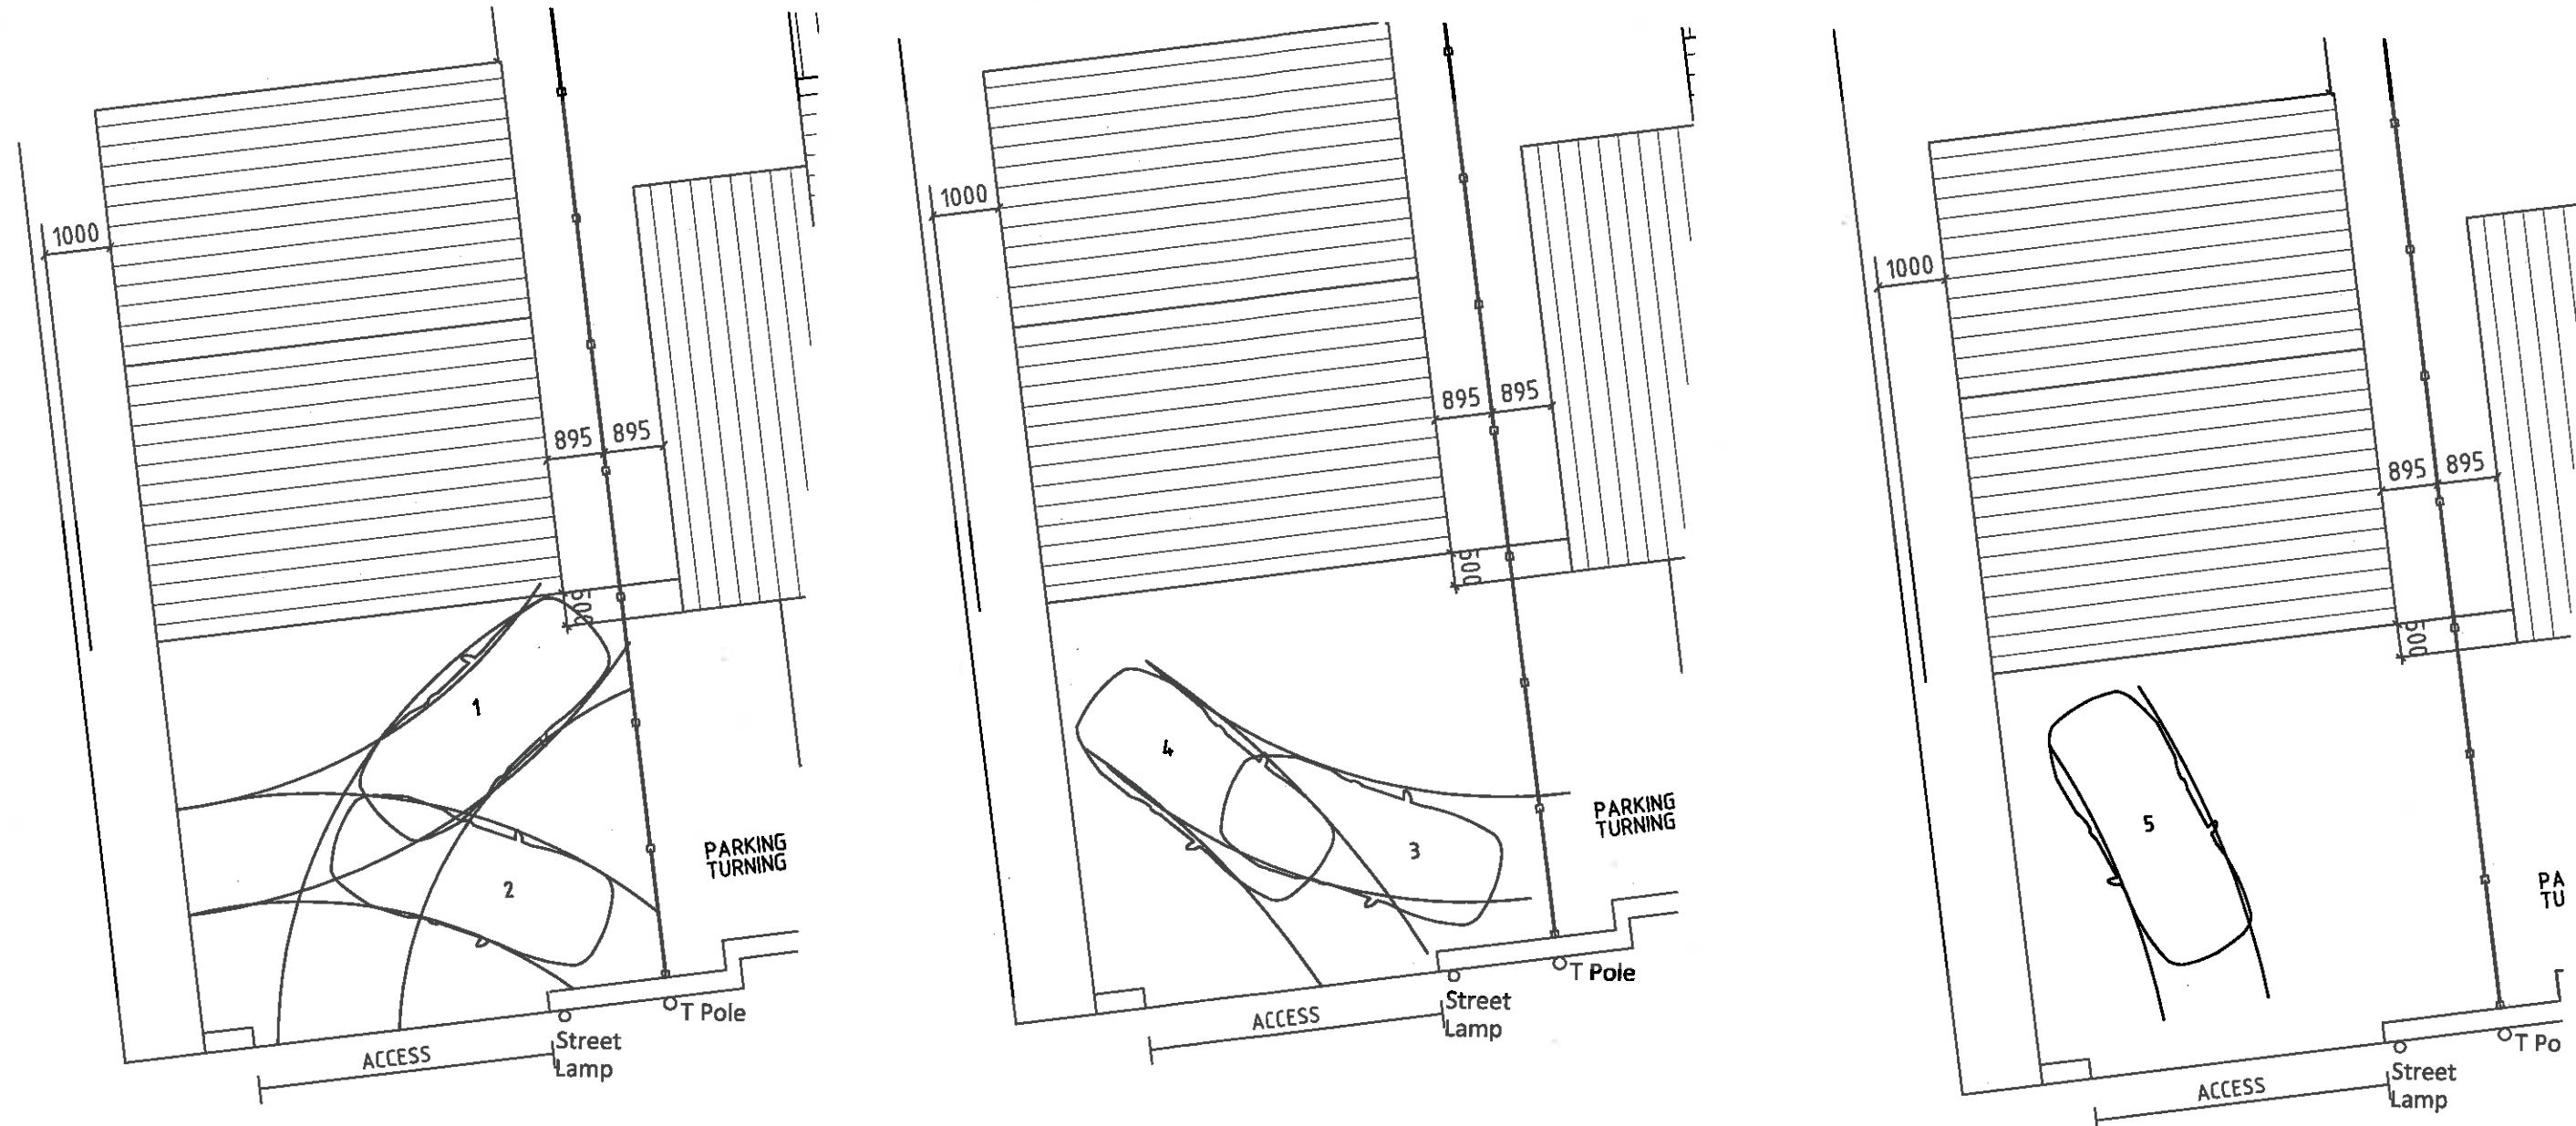

Vehicular Maneuvering

AMENDED PLANS RECEIVED

DATE 19/7/13

320130267P

Project


PROPOSED DWELLING AT 74 KNOWSLEY ROAD WILPSHIRE

Title

Vehicular Maneuvering

Scale


1:100/200

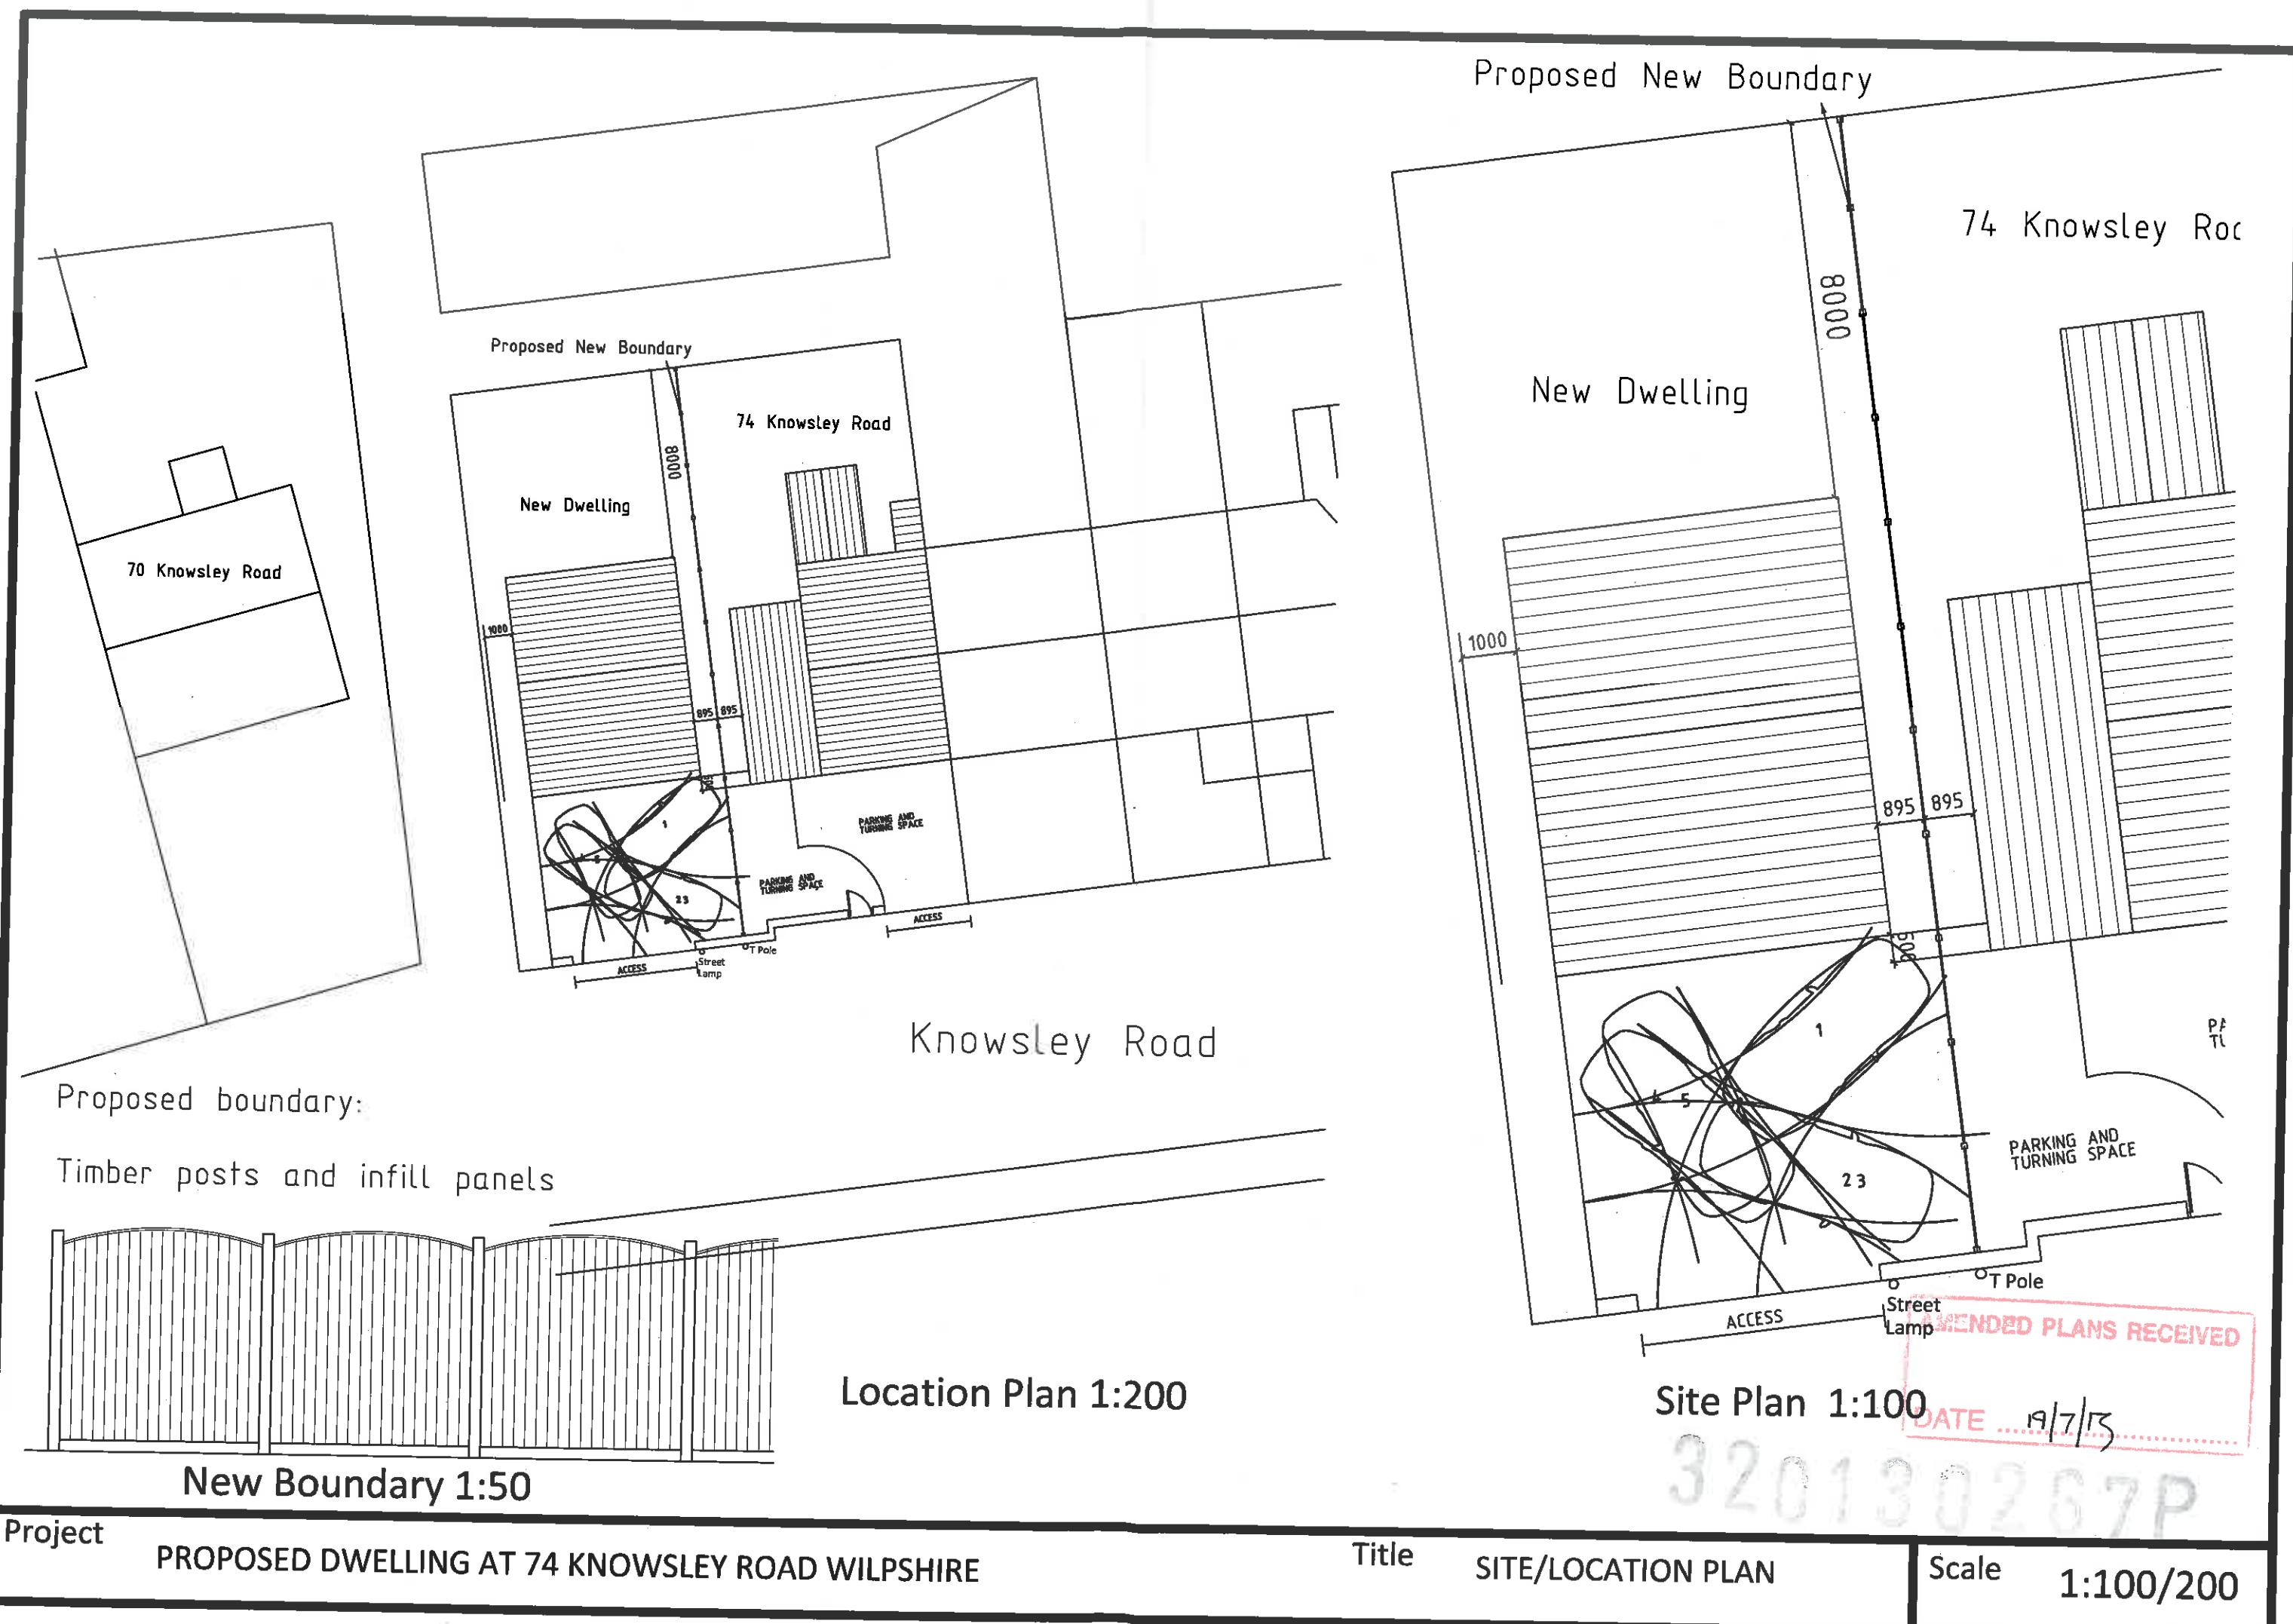

70 Knowsley Road



Proposed
new dwelling

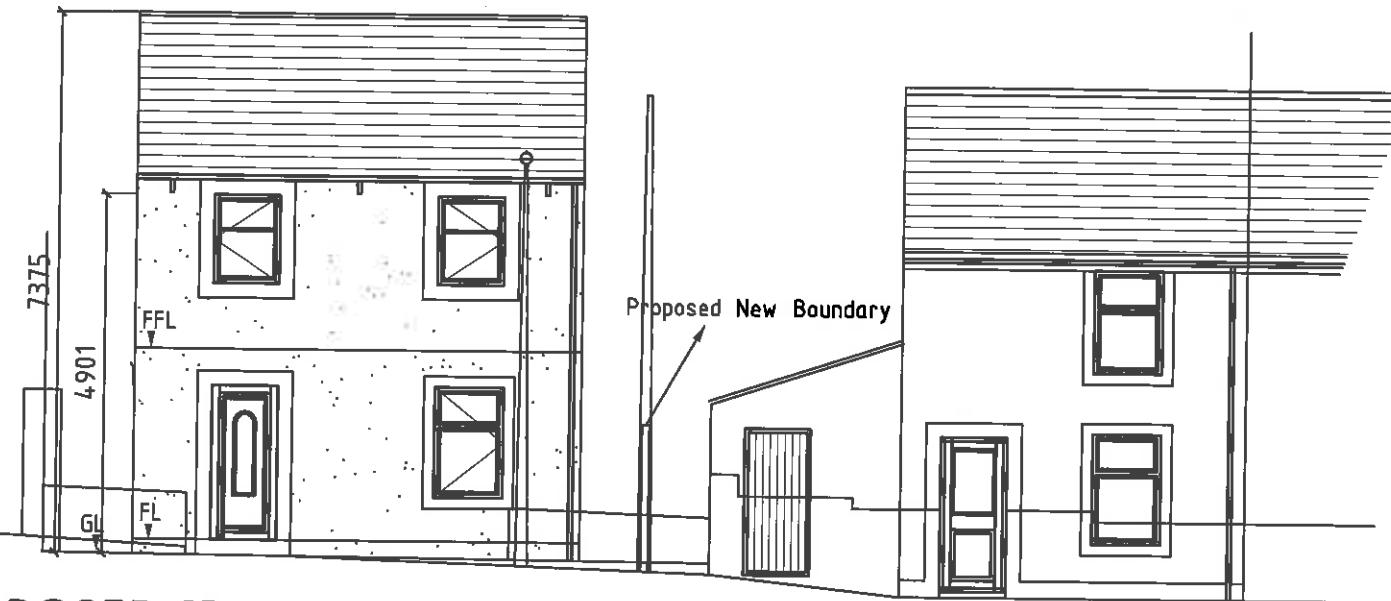

PROPOSED STREET SCENE



74 Knowsley Road

320130257P

70 Knowsley Road

EXISTING STREET SCENE



Project


PROPOSED DWELLING AT 74 KNOWSLEY ROAD WILPSHIRE

Title


STREET SCENE

Scale

1:50/100

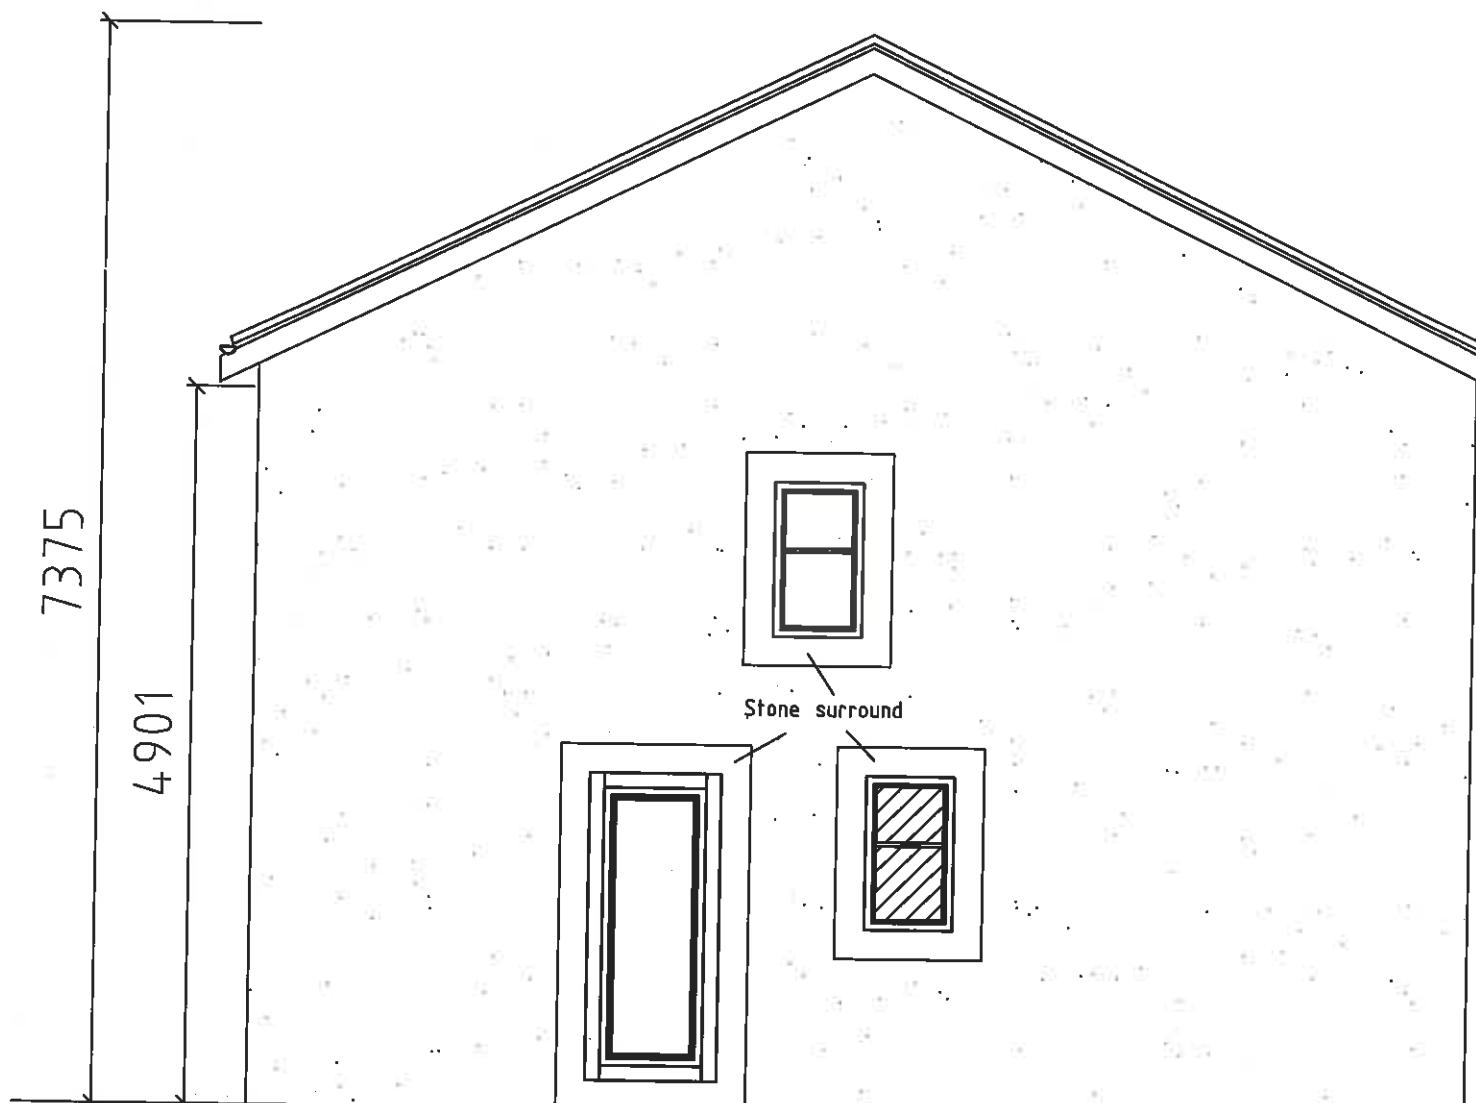

Proposed Side (North)

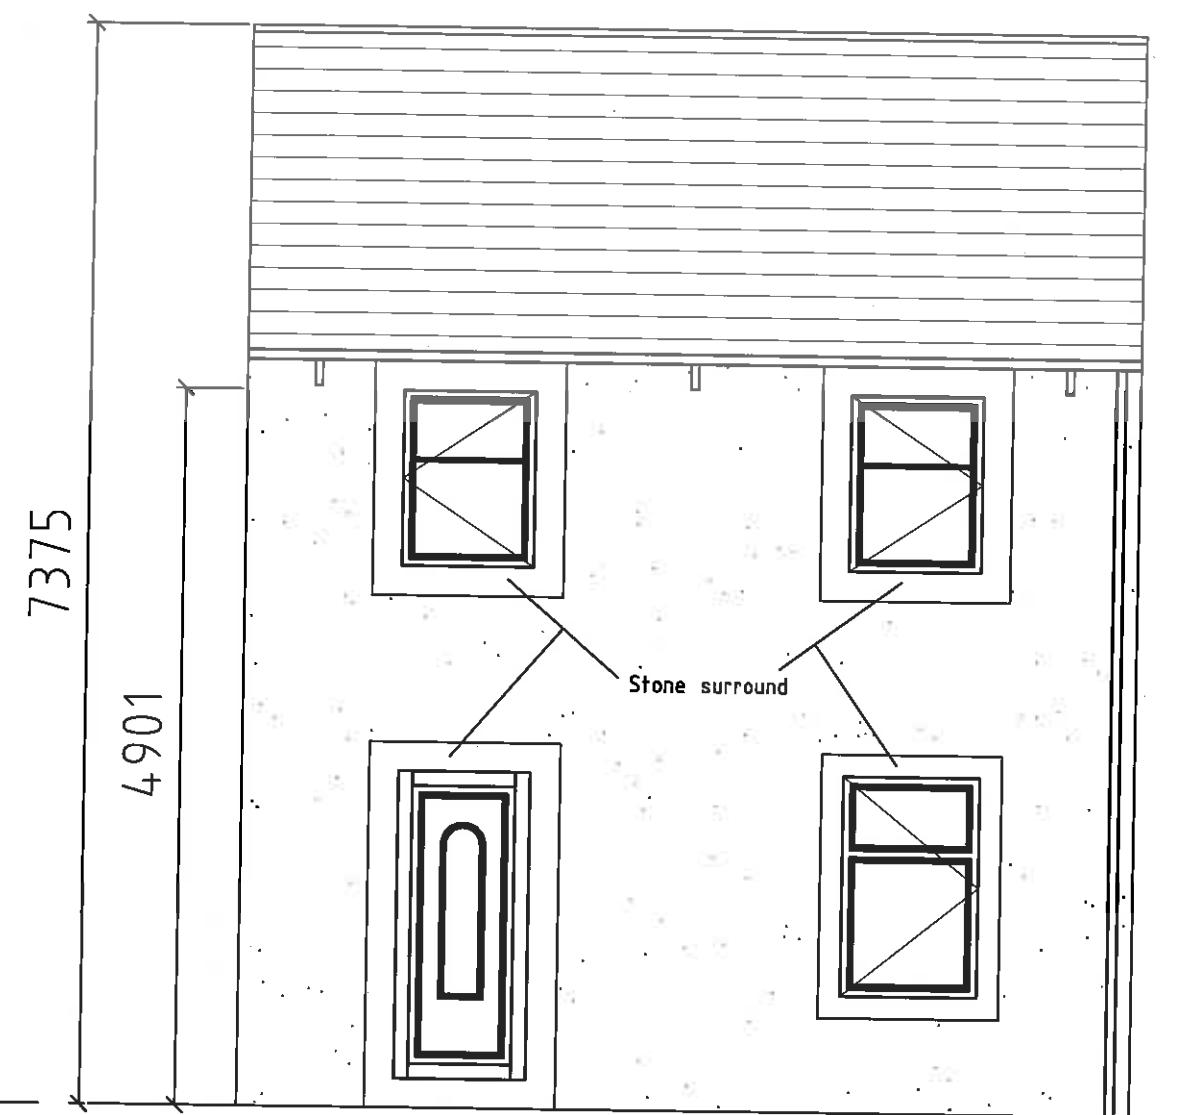

Proposed Front (west)

320130267P

DEPARTMENT OF PLANS RECEIVED

DATE 9/7/13

Project


PROPOSED DWELLING AT 74 KNOWSLEY ROAD WILPSHIRE

Title


Proposed Elevations

Scale

1:50/100

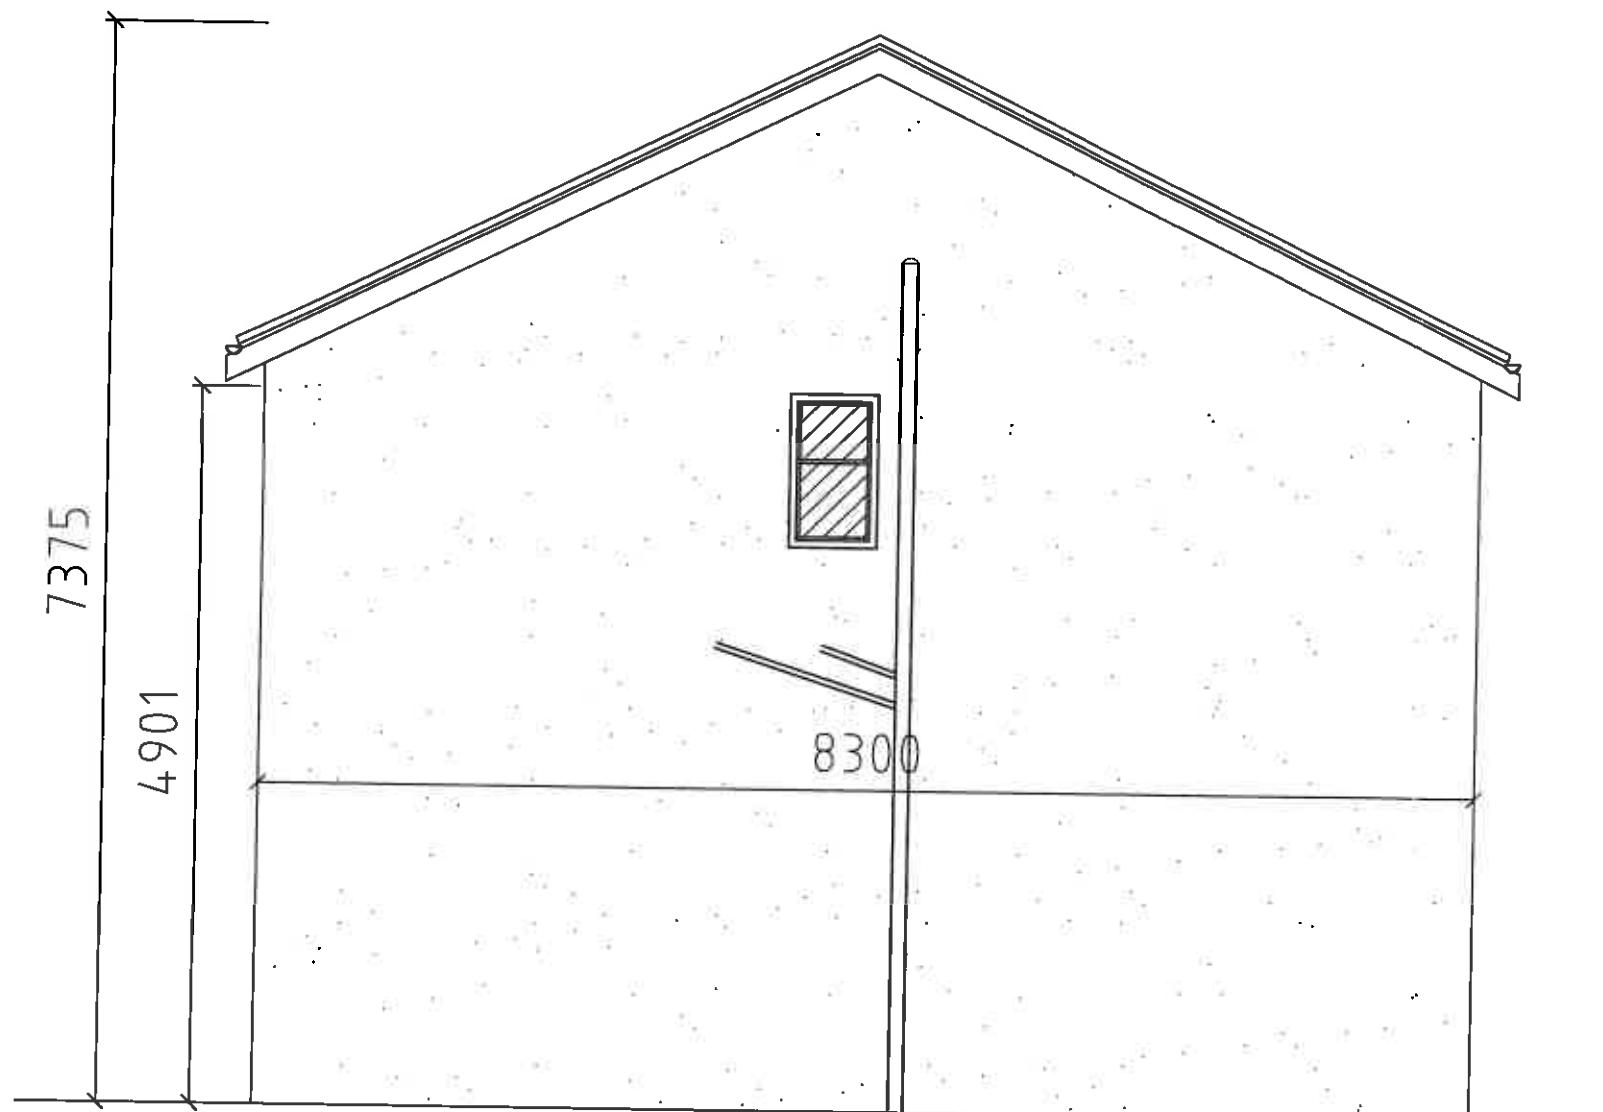

Proposed Side (south)

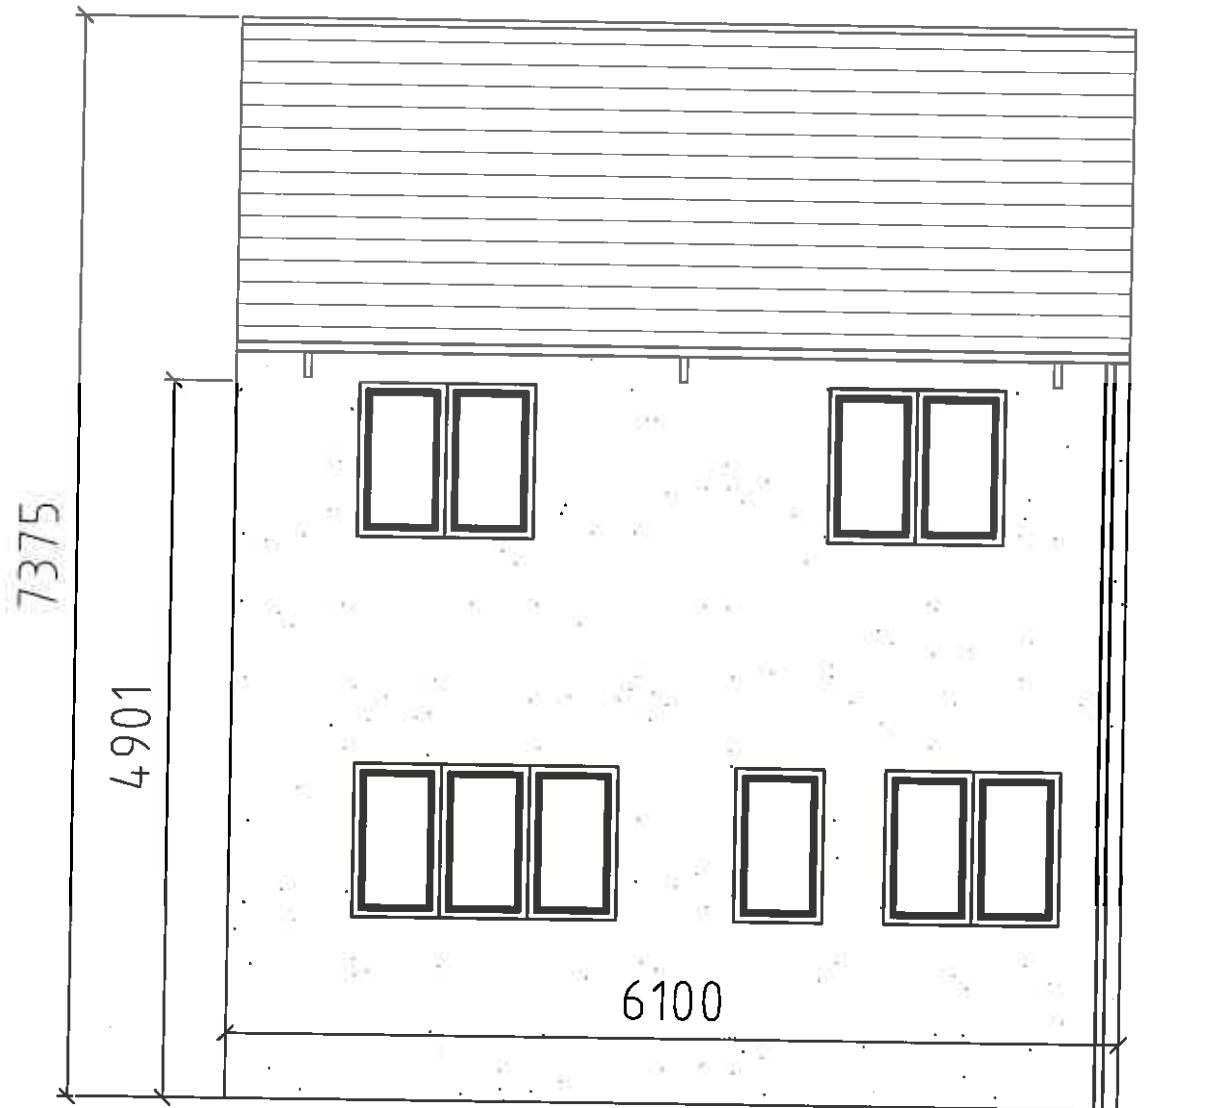

Proposed Rear (east)

AMENDED PLANS RECEIVED

320130267P
17/7/13
DATE

Project


PROPOSED DWELLING AT 74 KNOWSLEY ROAD WILPSHIRE

Title


Proposed Elevations

Scale

1:50/100

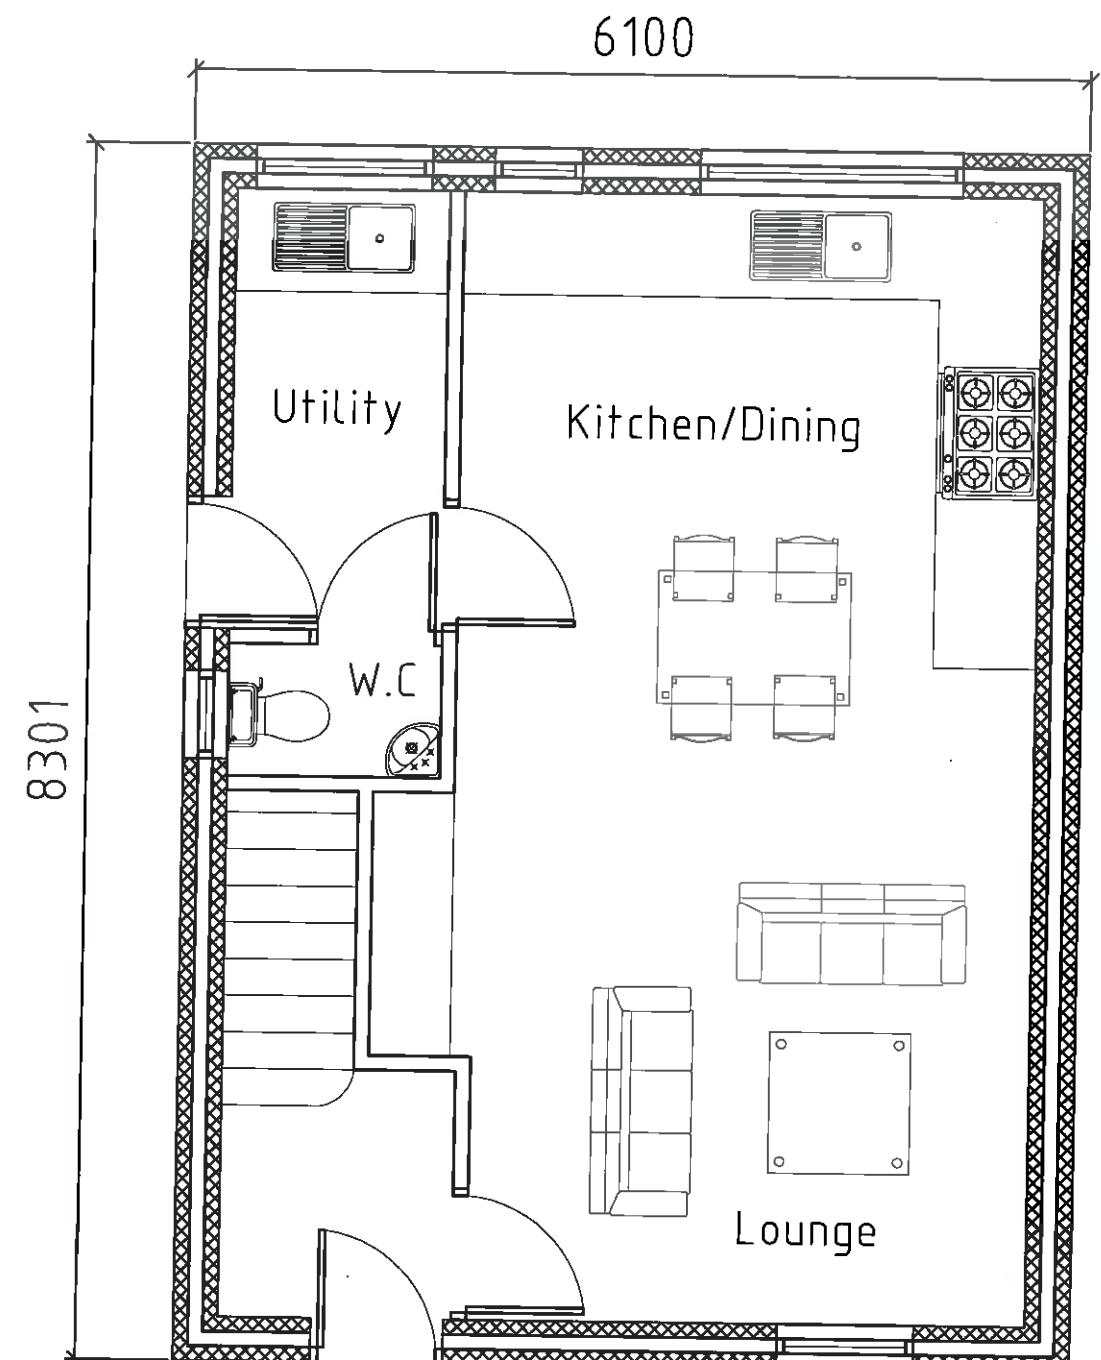

Proposed Ground Floor

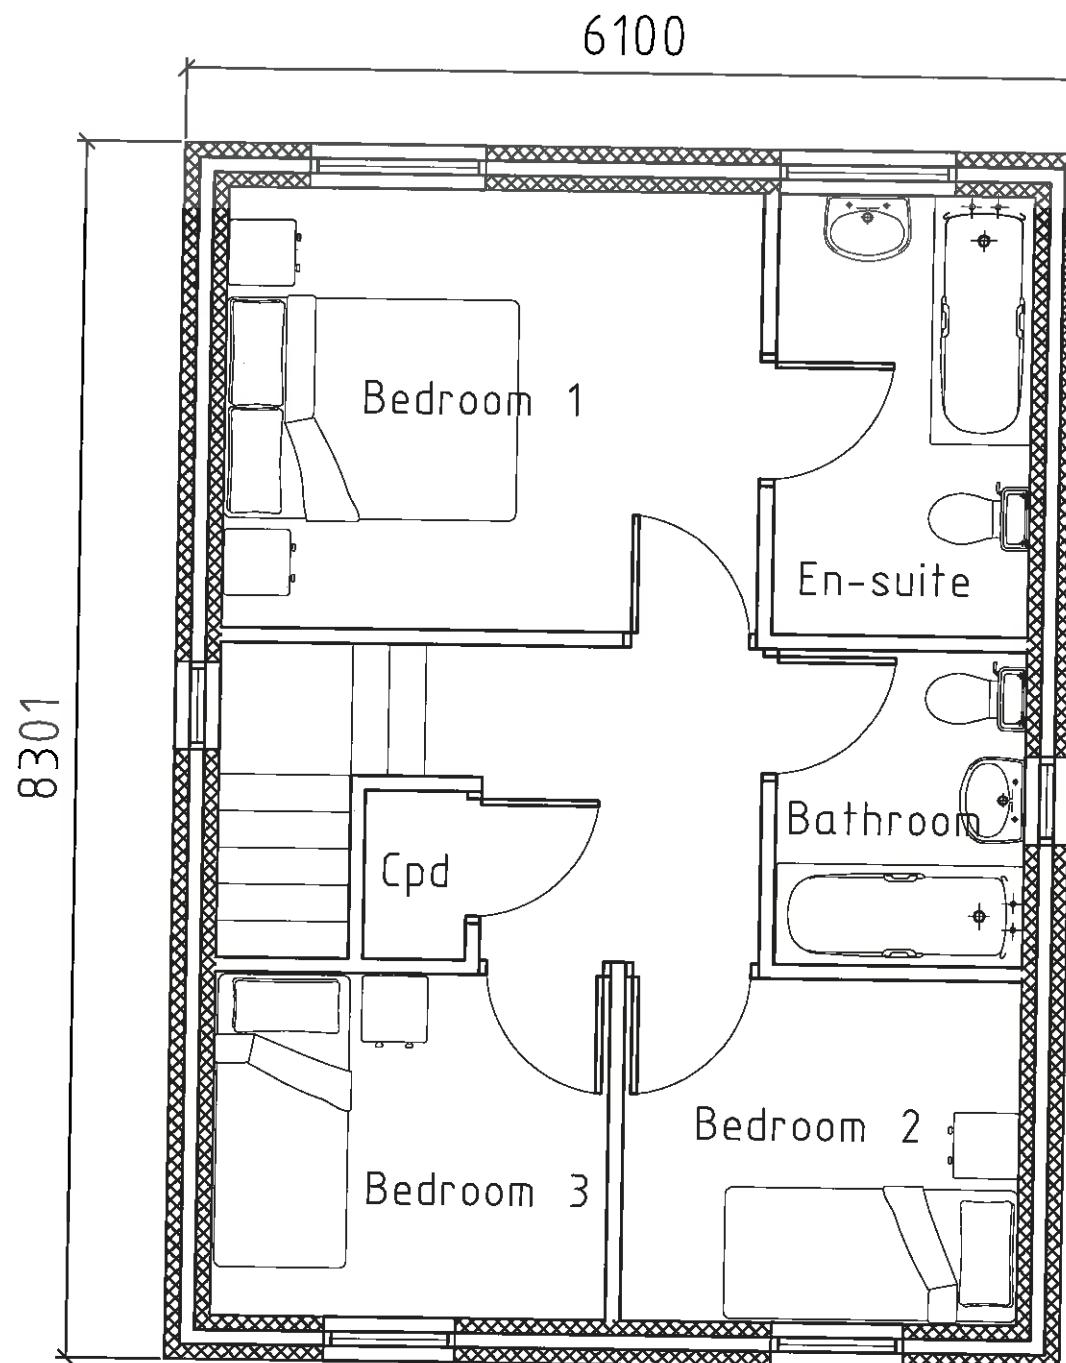


Proposed First Floor

AMENDED PLANS RECEIVED

DATE 19/7/13

320130267P

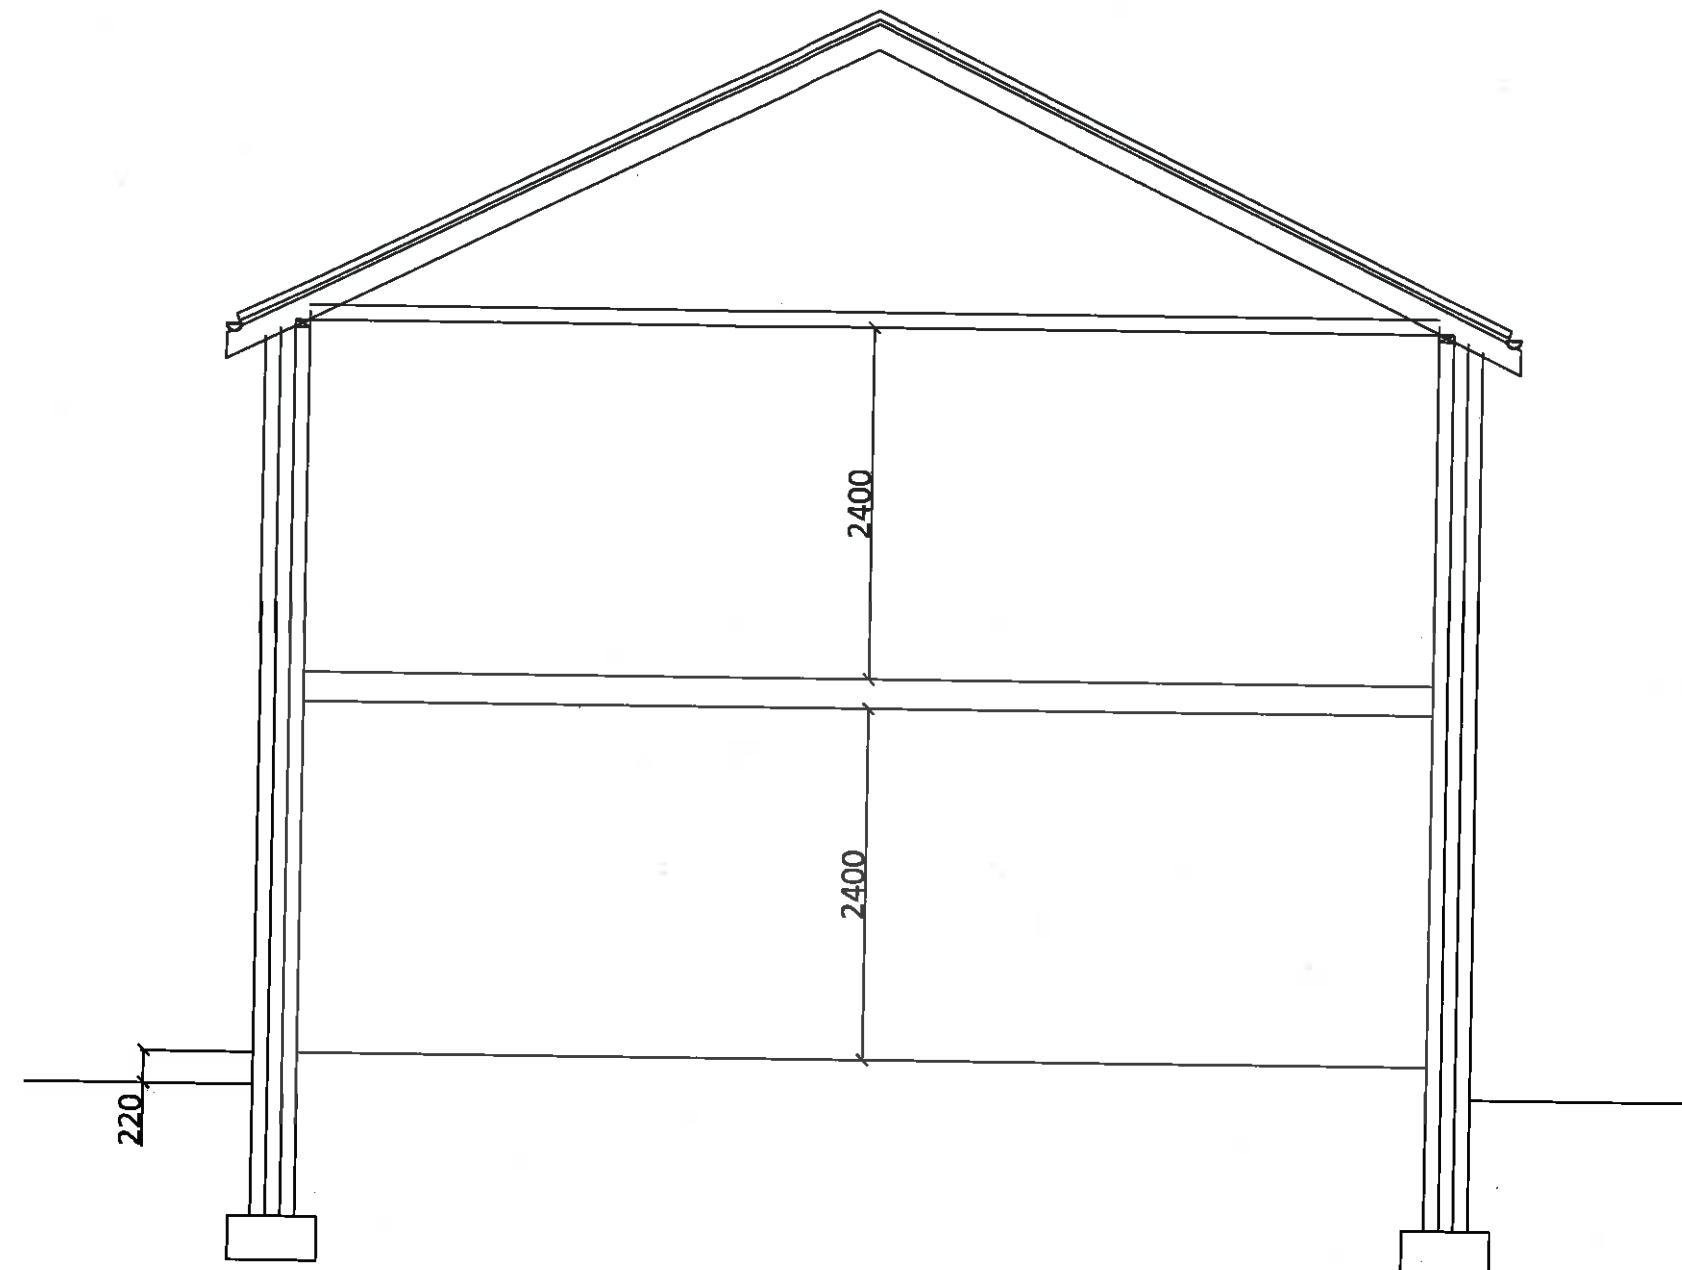

Proposed Section

AMENDED PLANS RECEIVED

DATE 19/7/13

32013027P

Project

PROPOSED DWELLING AT 74 KNOWSLEY ROAD WILPSHIRE

Title

Proposed section

Scale

1:50/100