




NORTH WEST FACING ELEVATION

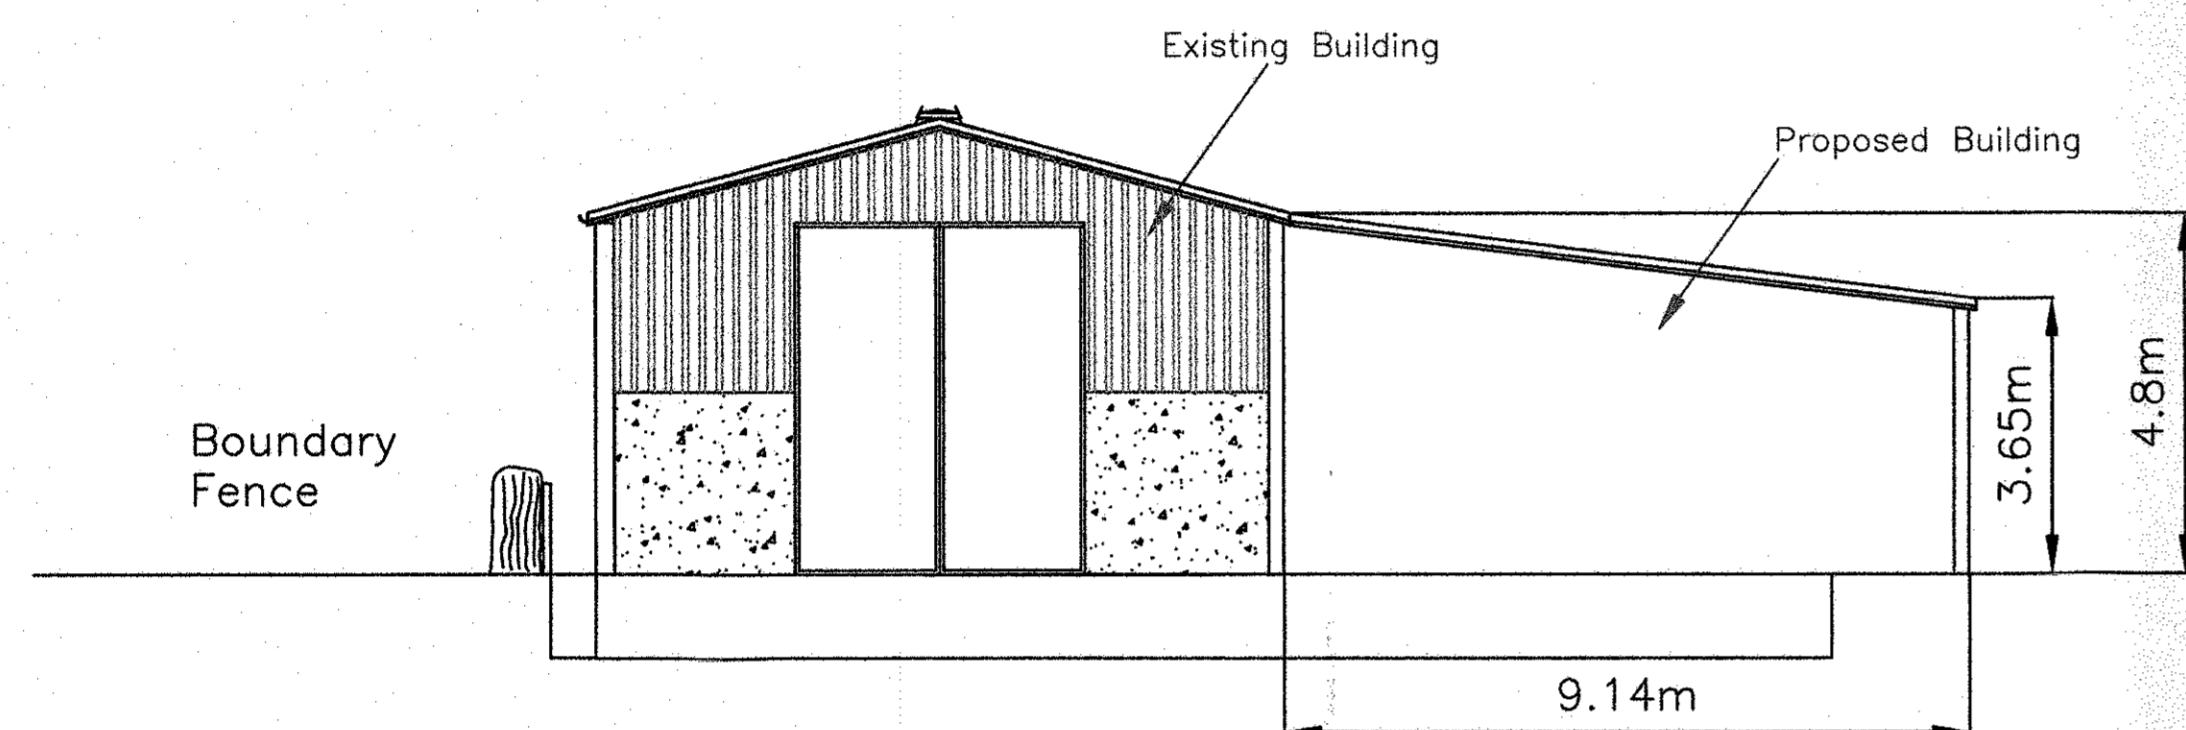


SOUTH EAST FACING ELEVATION

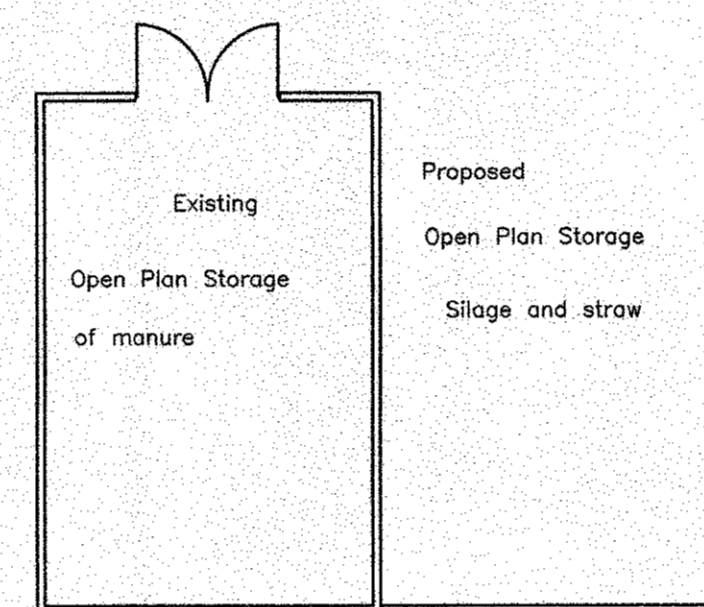


Scale 1:200

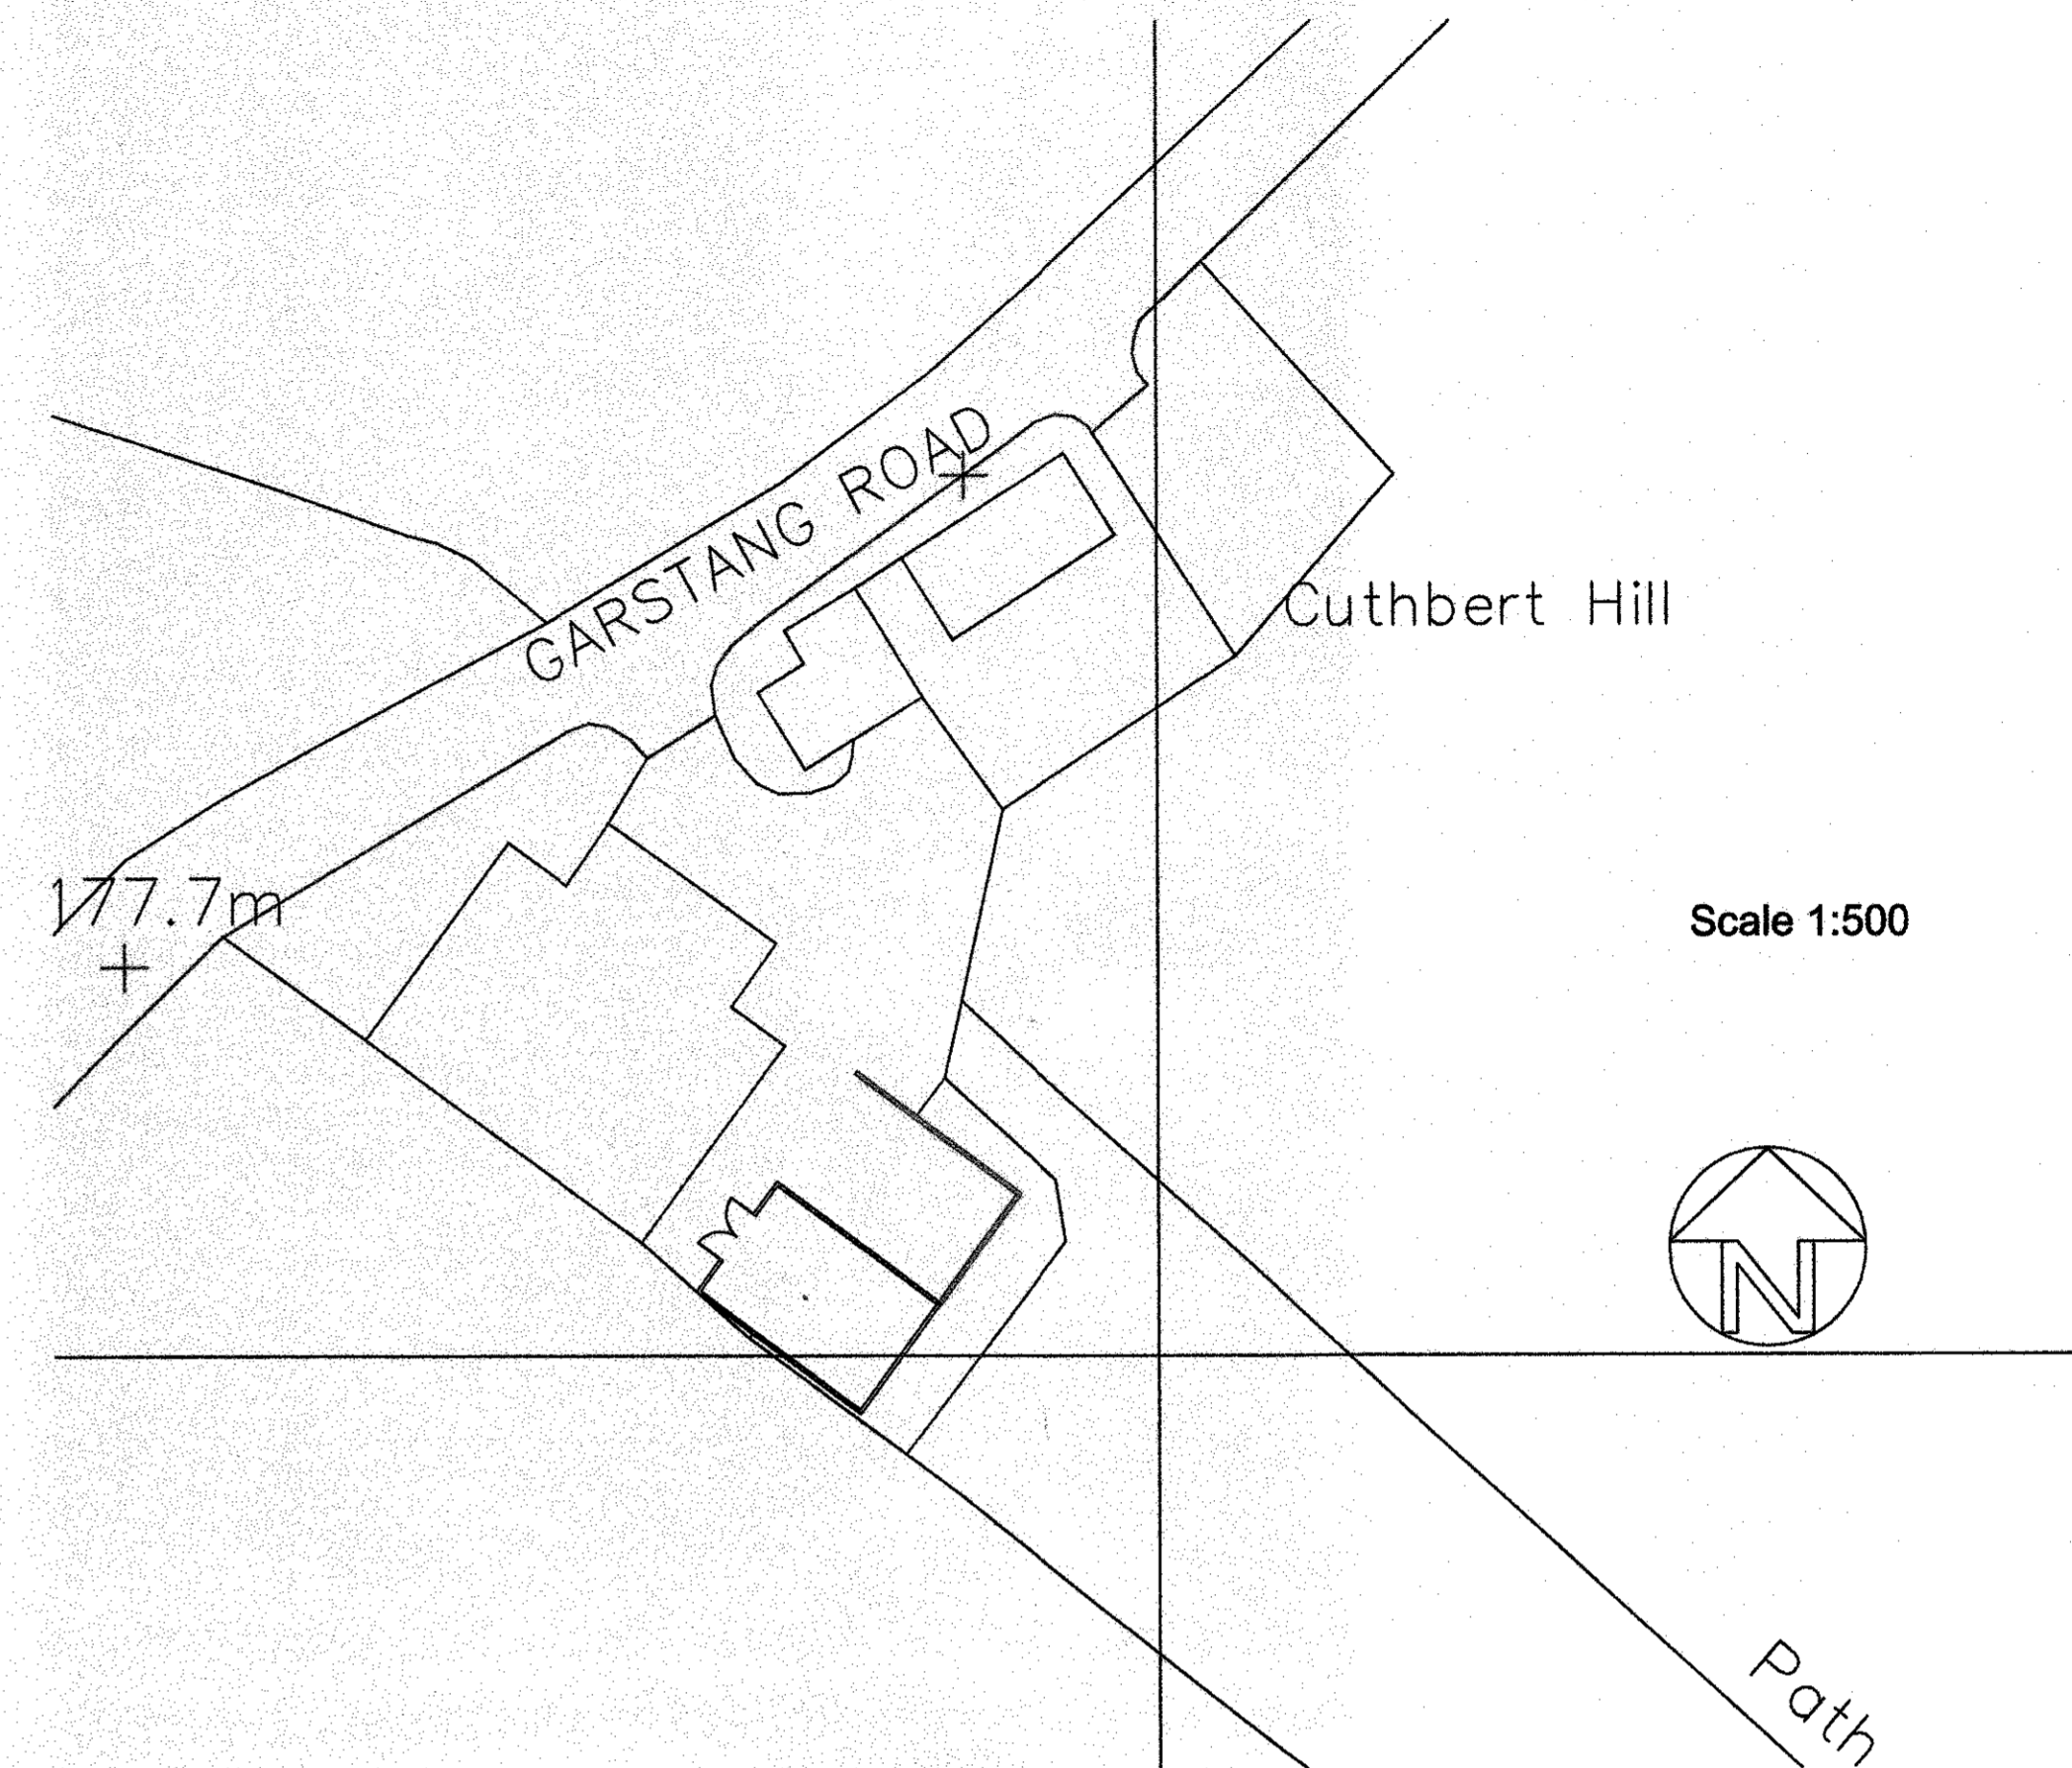

Scale 1:500

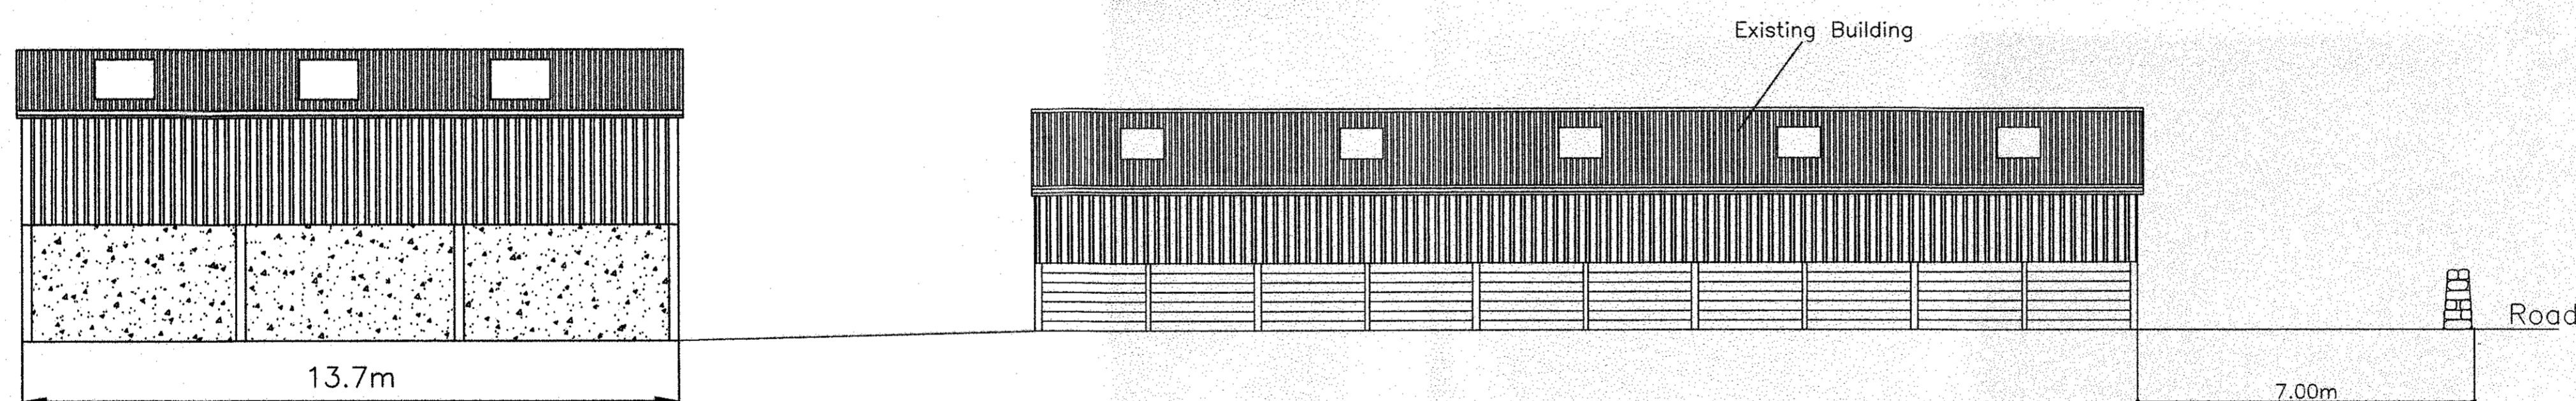


NORTH EAST FACING ELEVATION

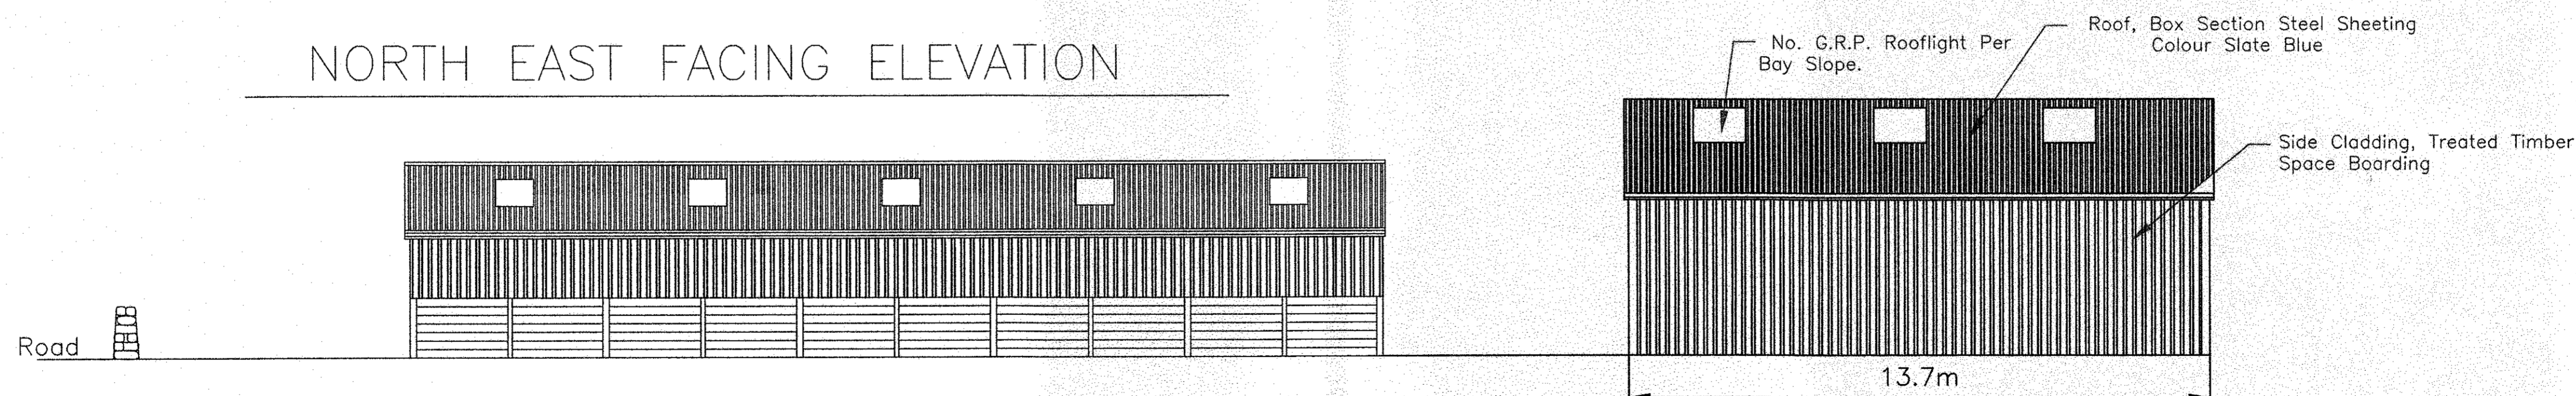

SOUTH WEST FACING ELEVATION

320130340P

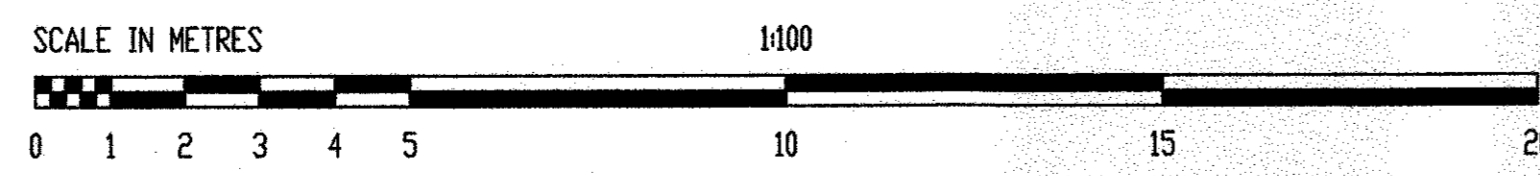

Plot Sheet © A1 1:100

Julia Pye			
<small>Hill Crest Farm, Salford Lane, Chipping PR3 2NP Tel: 01524 618718 • 07802207016 email: jpye@jpye.com</small>			
<small>Client Details, Miss Liz Harrison</small>			
<small>Project Details, New Agricultural Covered Silage /Straw Store</small>			
<small>Project Address, Cuthbert Hill Farm, Garstang Road, Chipping, PR3 2QJ</small>			
<small>Drawing No</small>	<small>Date</small>	<small>Scale</small>	<small>Drawn By</small>
JPL140910a	JAN 2013	1:100	Julia Pye
<small>DO NOT SCALE THIS DRAWING. CHECK ALL DIMENSIONS ON SITE. THIS DRAWING IS INTENDED AS A GUIDE ONLY. IT IS NOT TO BE USED AS A BASIS FOR ANY OTHER WORK.</small>			