




first floor

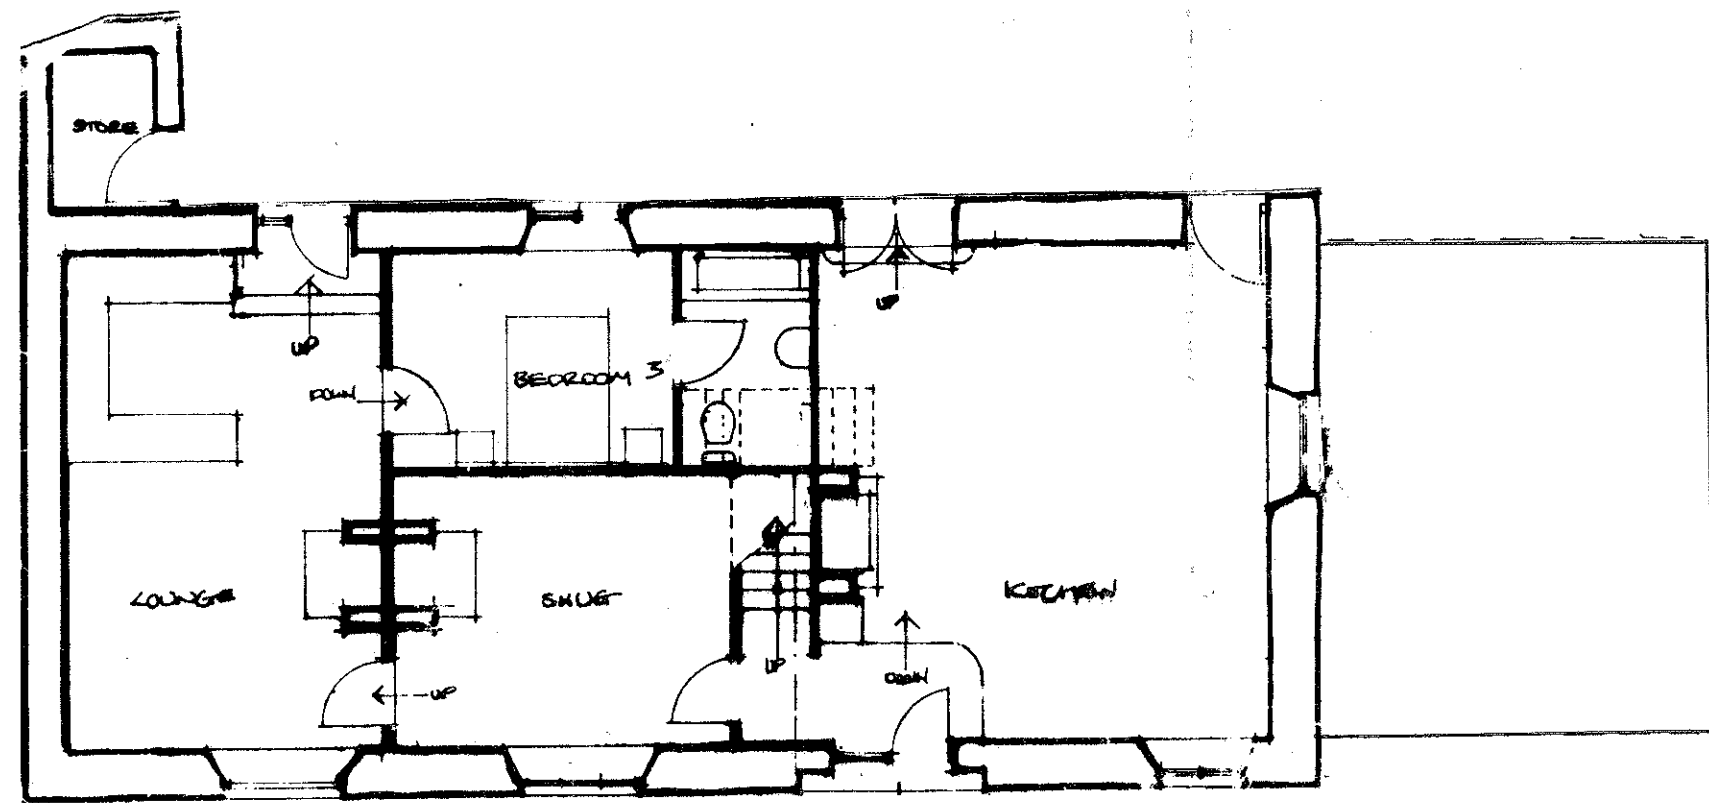


ground floor

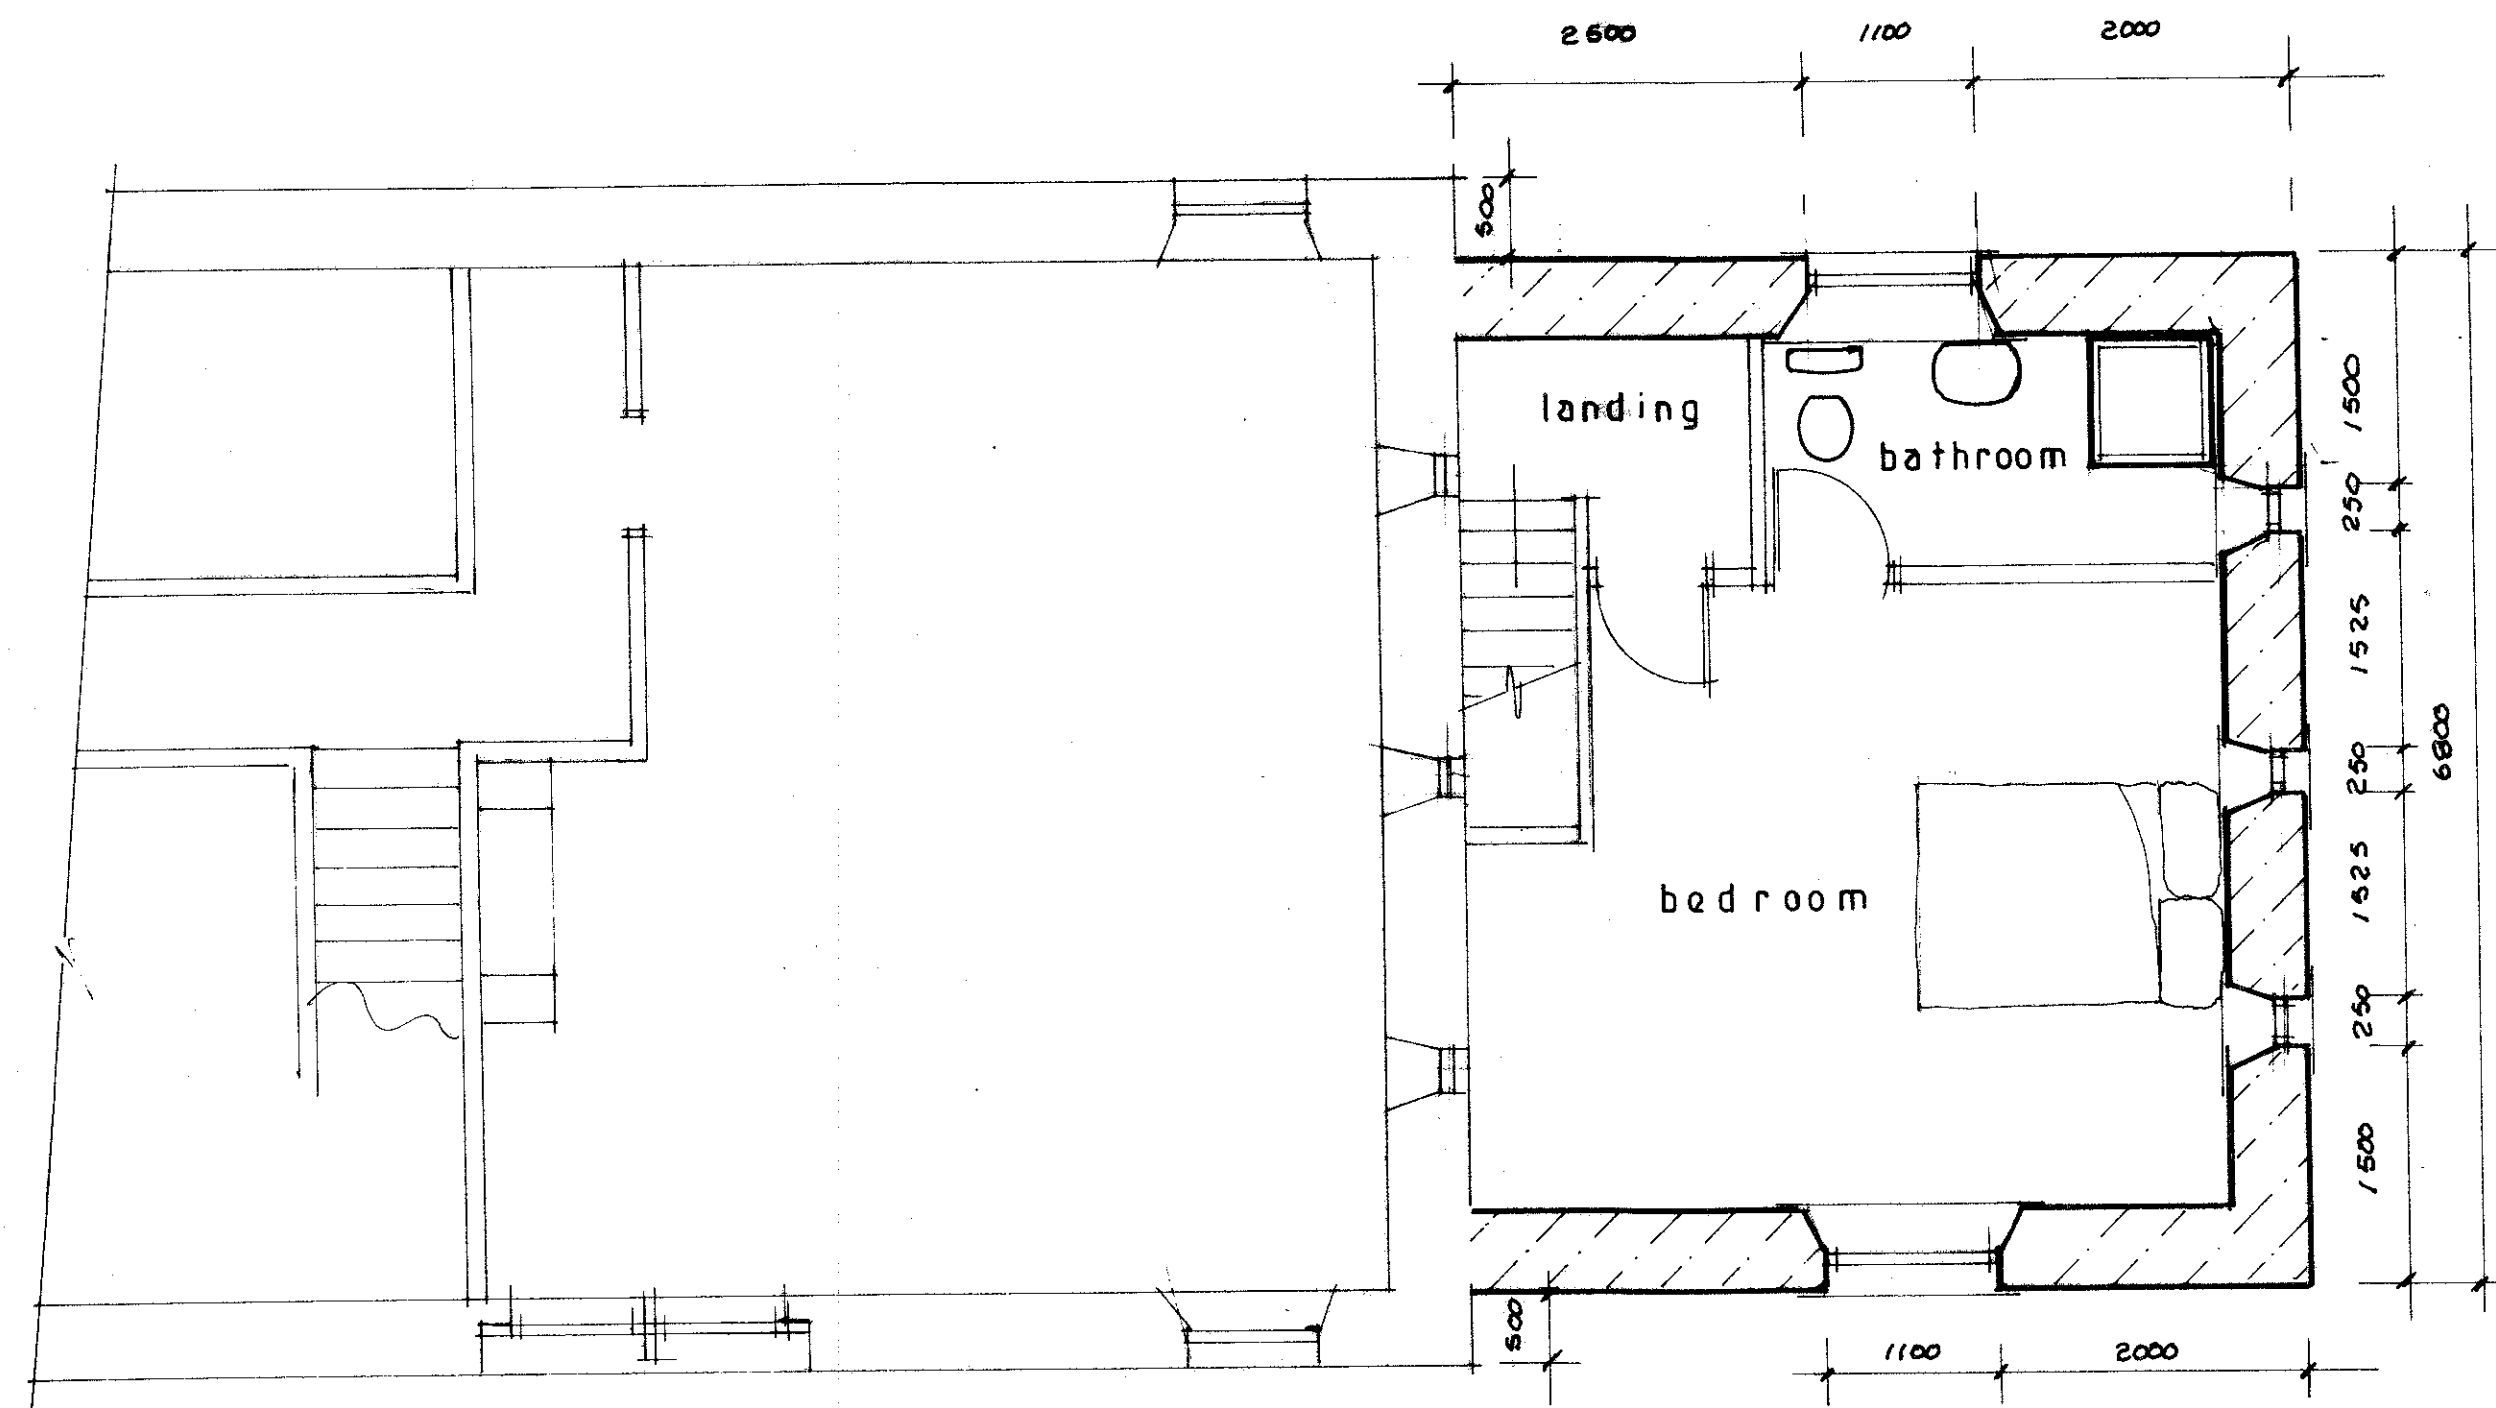


Proposed First Floor

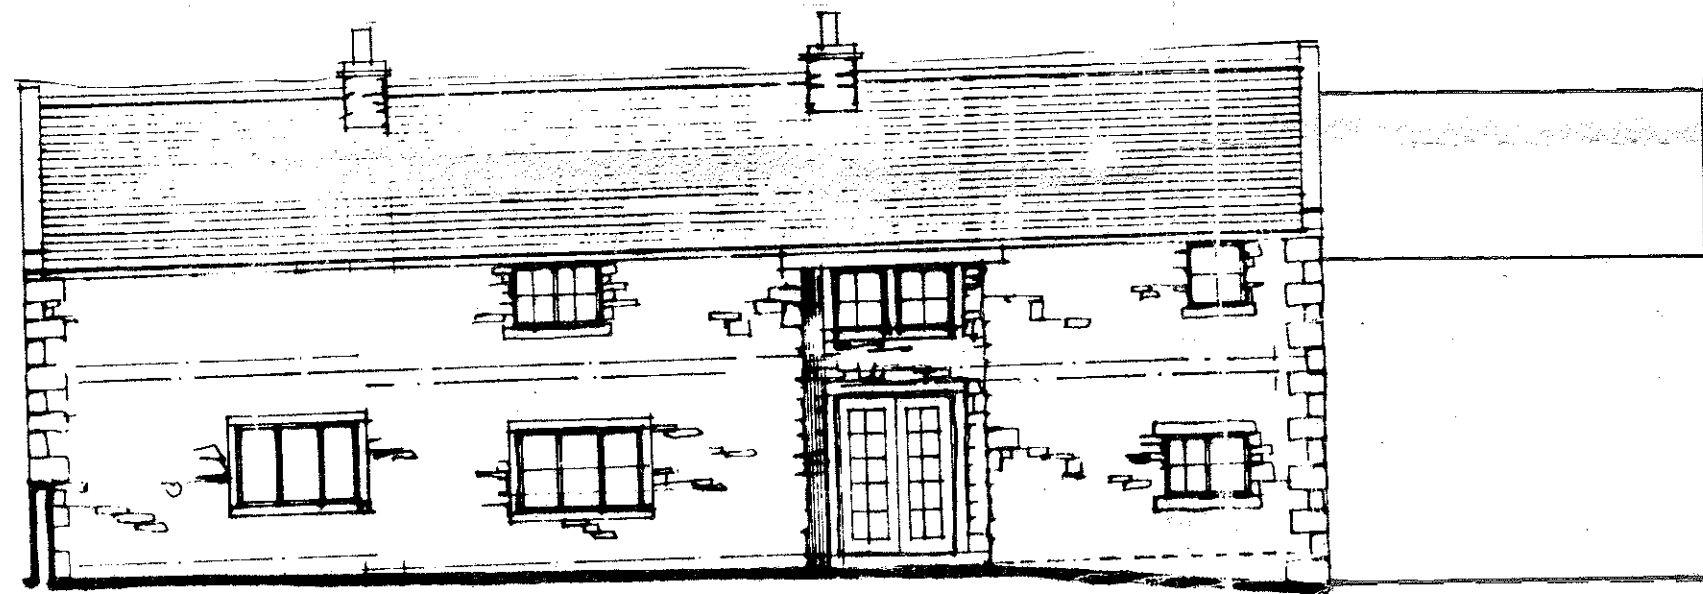


west

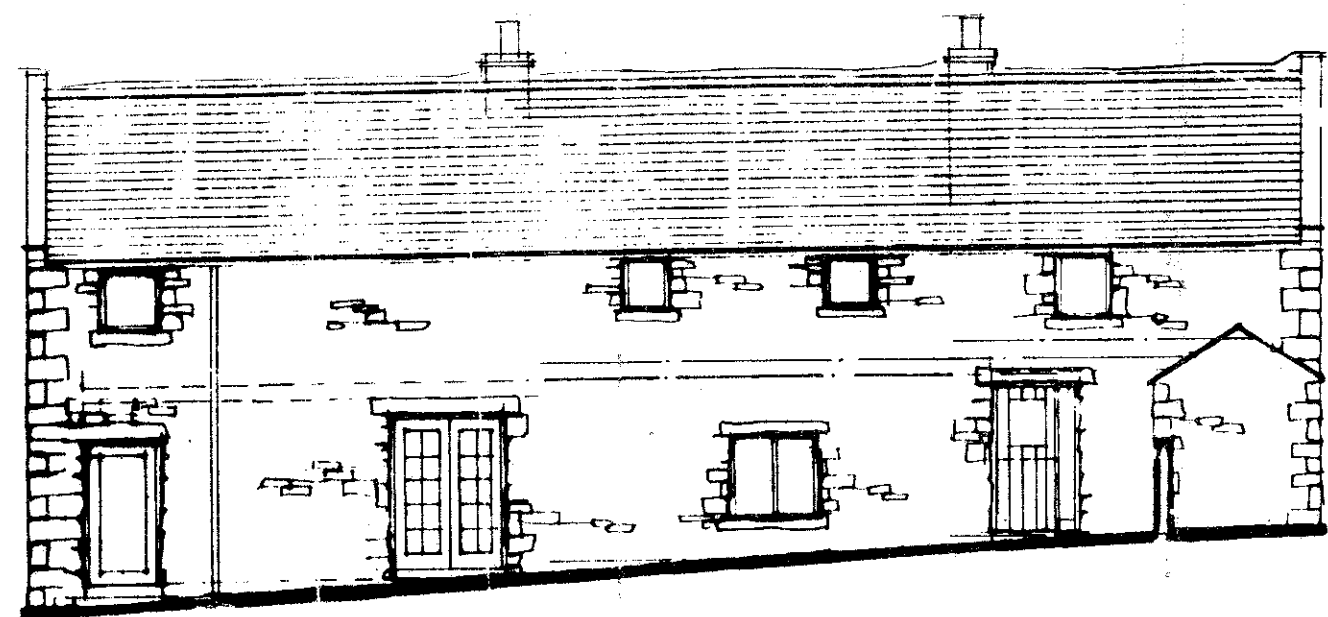


east

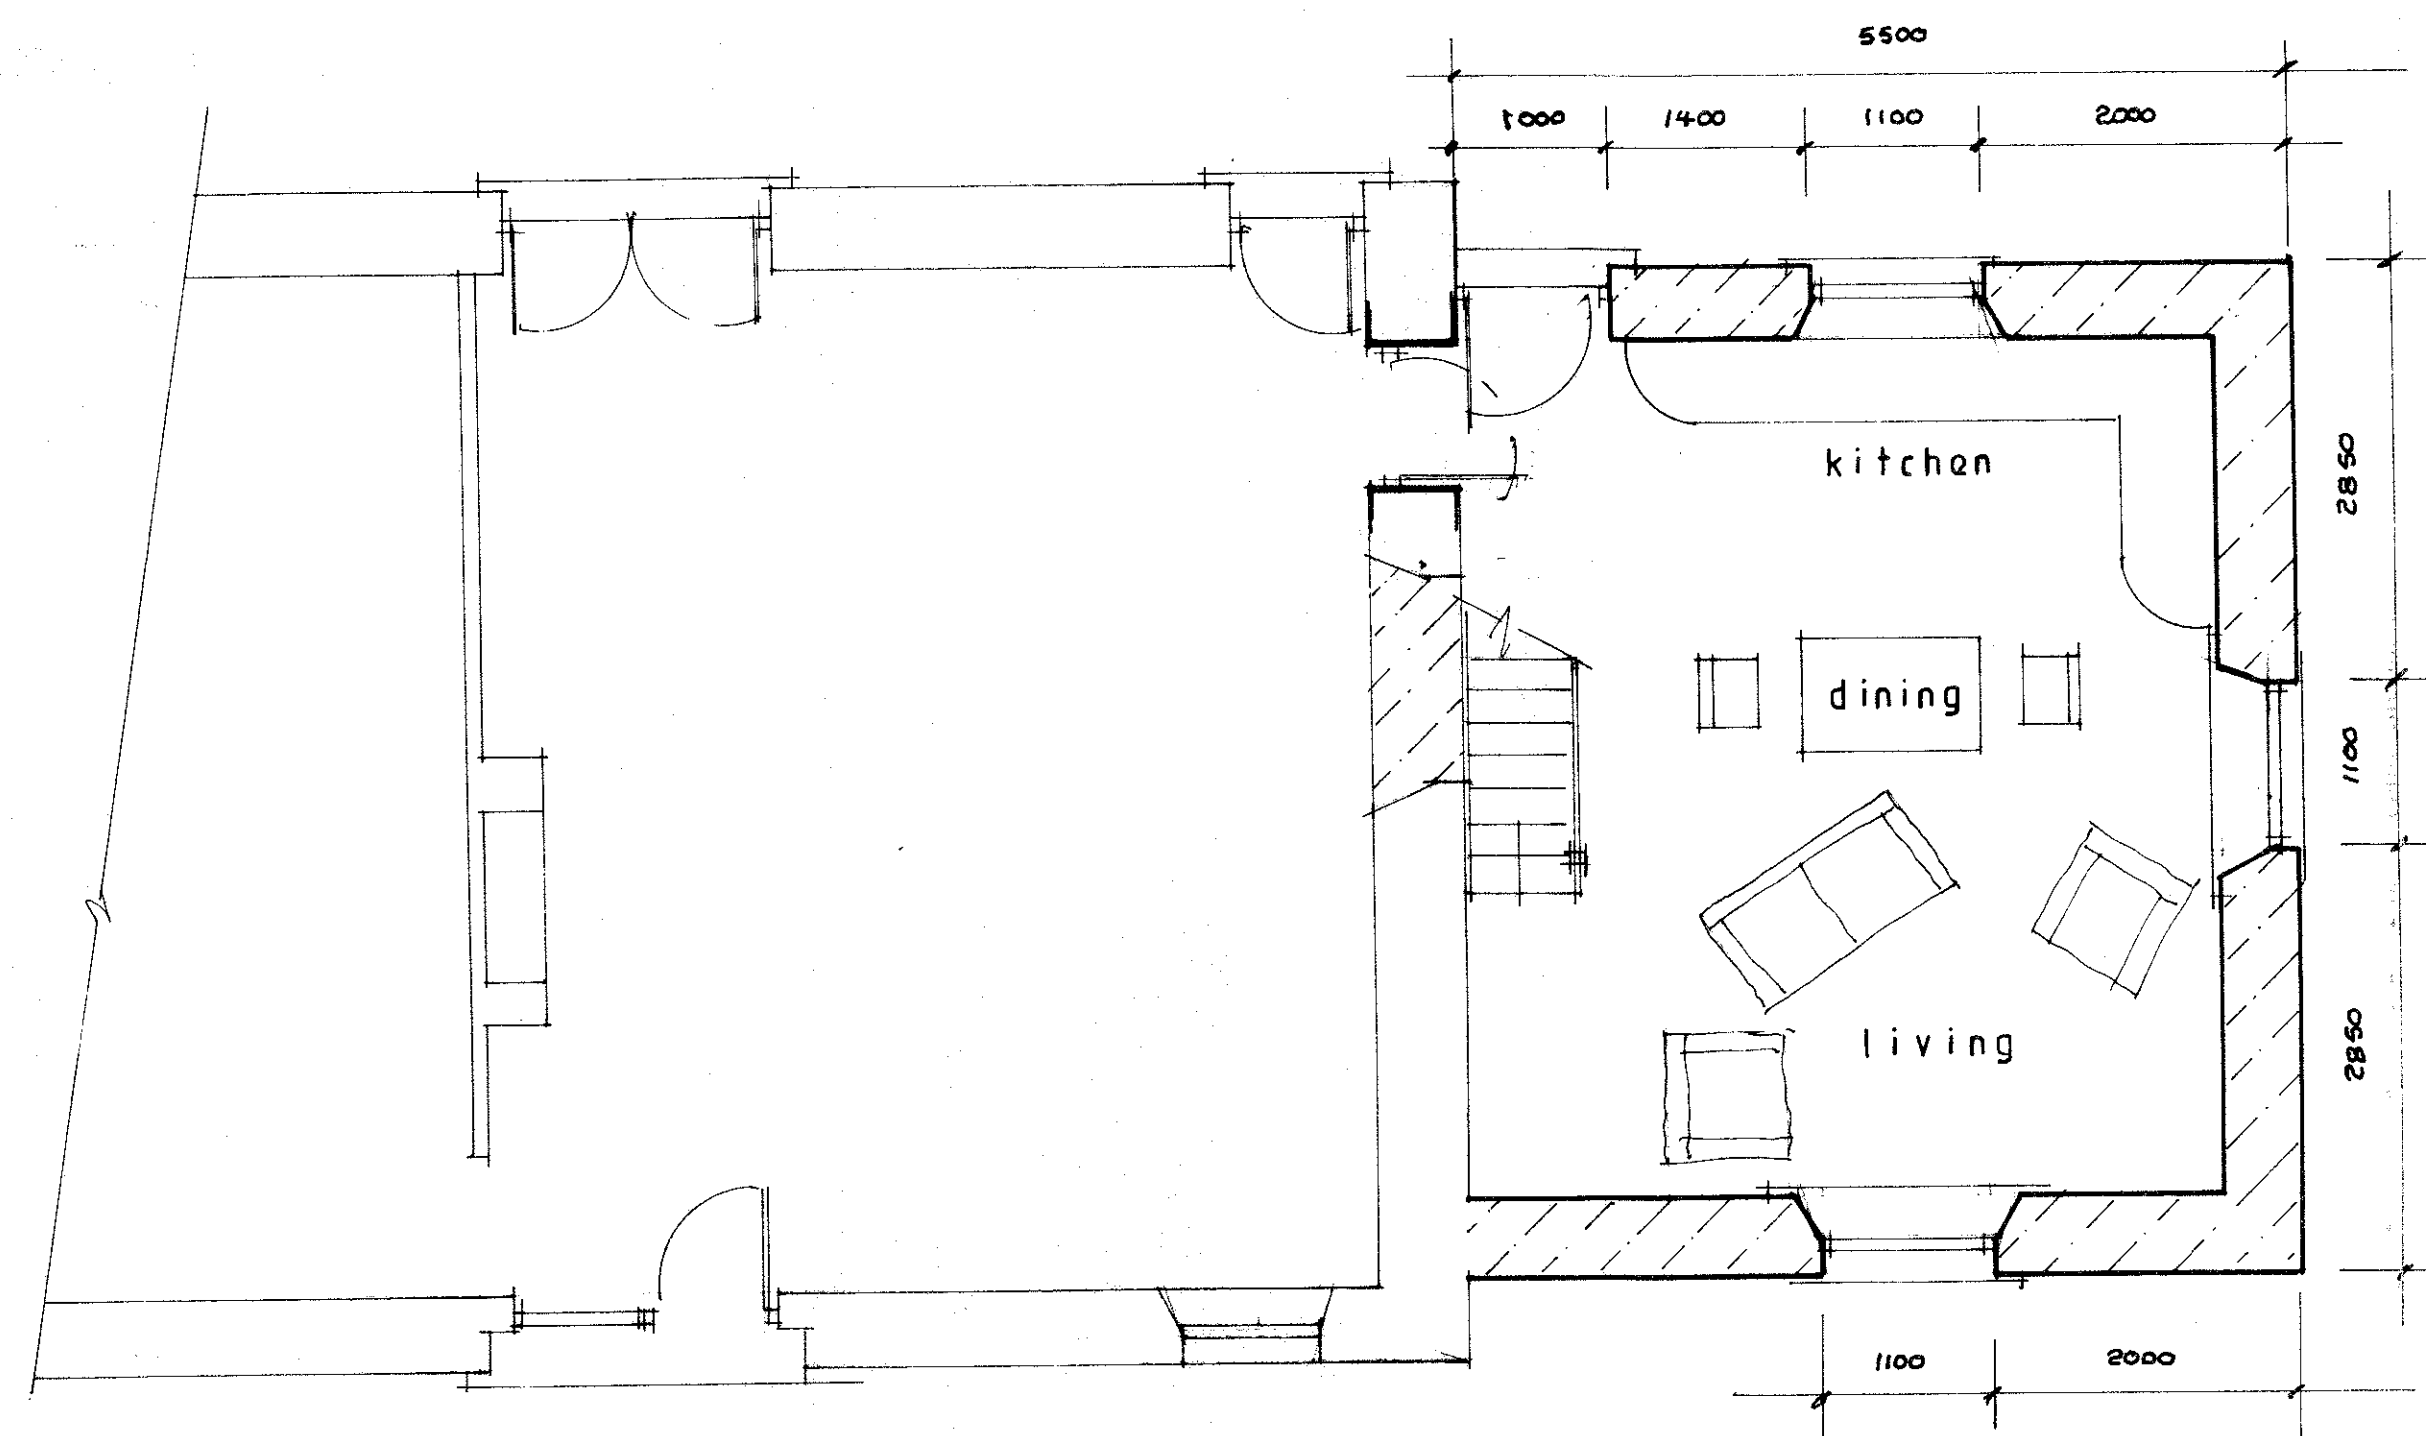

Proposed Ground Floor

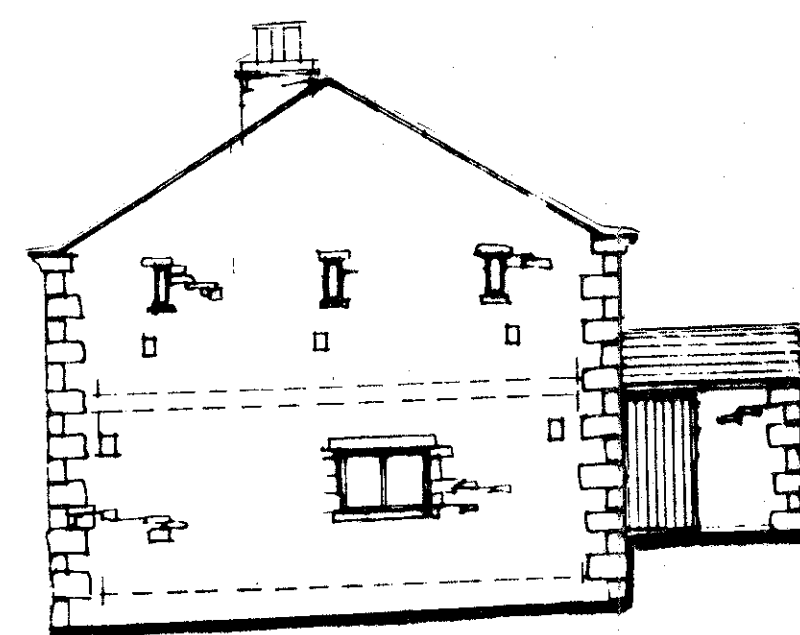

south

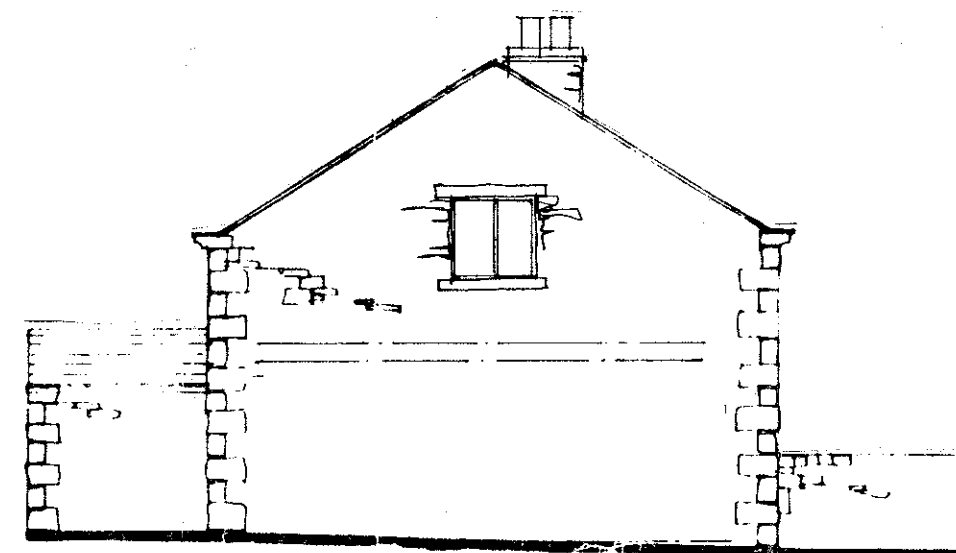

north

320130381P

S.J. Bialecki Limited
Building Surveyors

Drawing no 6006

Scale 1:50

Existing Details
Proposed Floor Layouts

Proposed
Two Storey Extension
At Woods Eave Barn
Page Fold
Cross Lane
Waddington