




w e s t

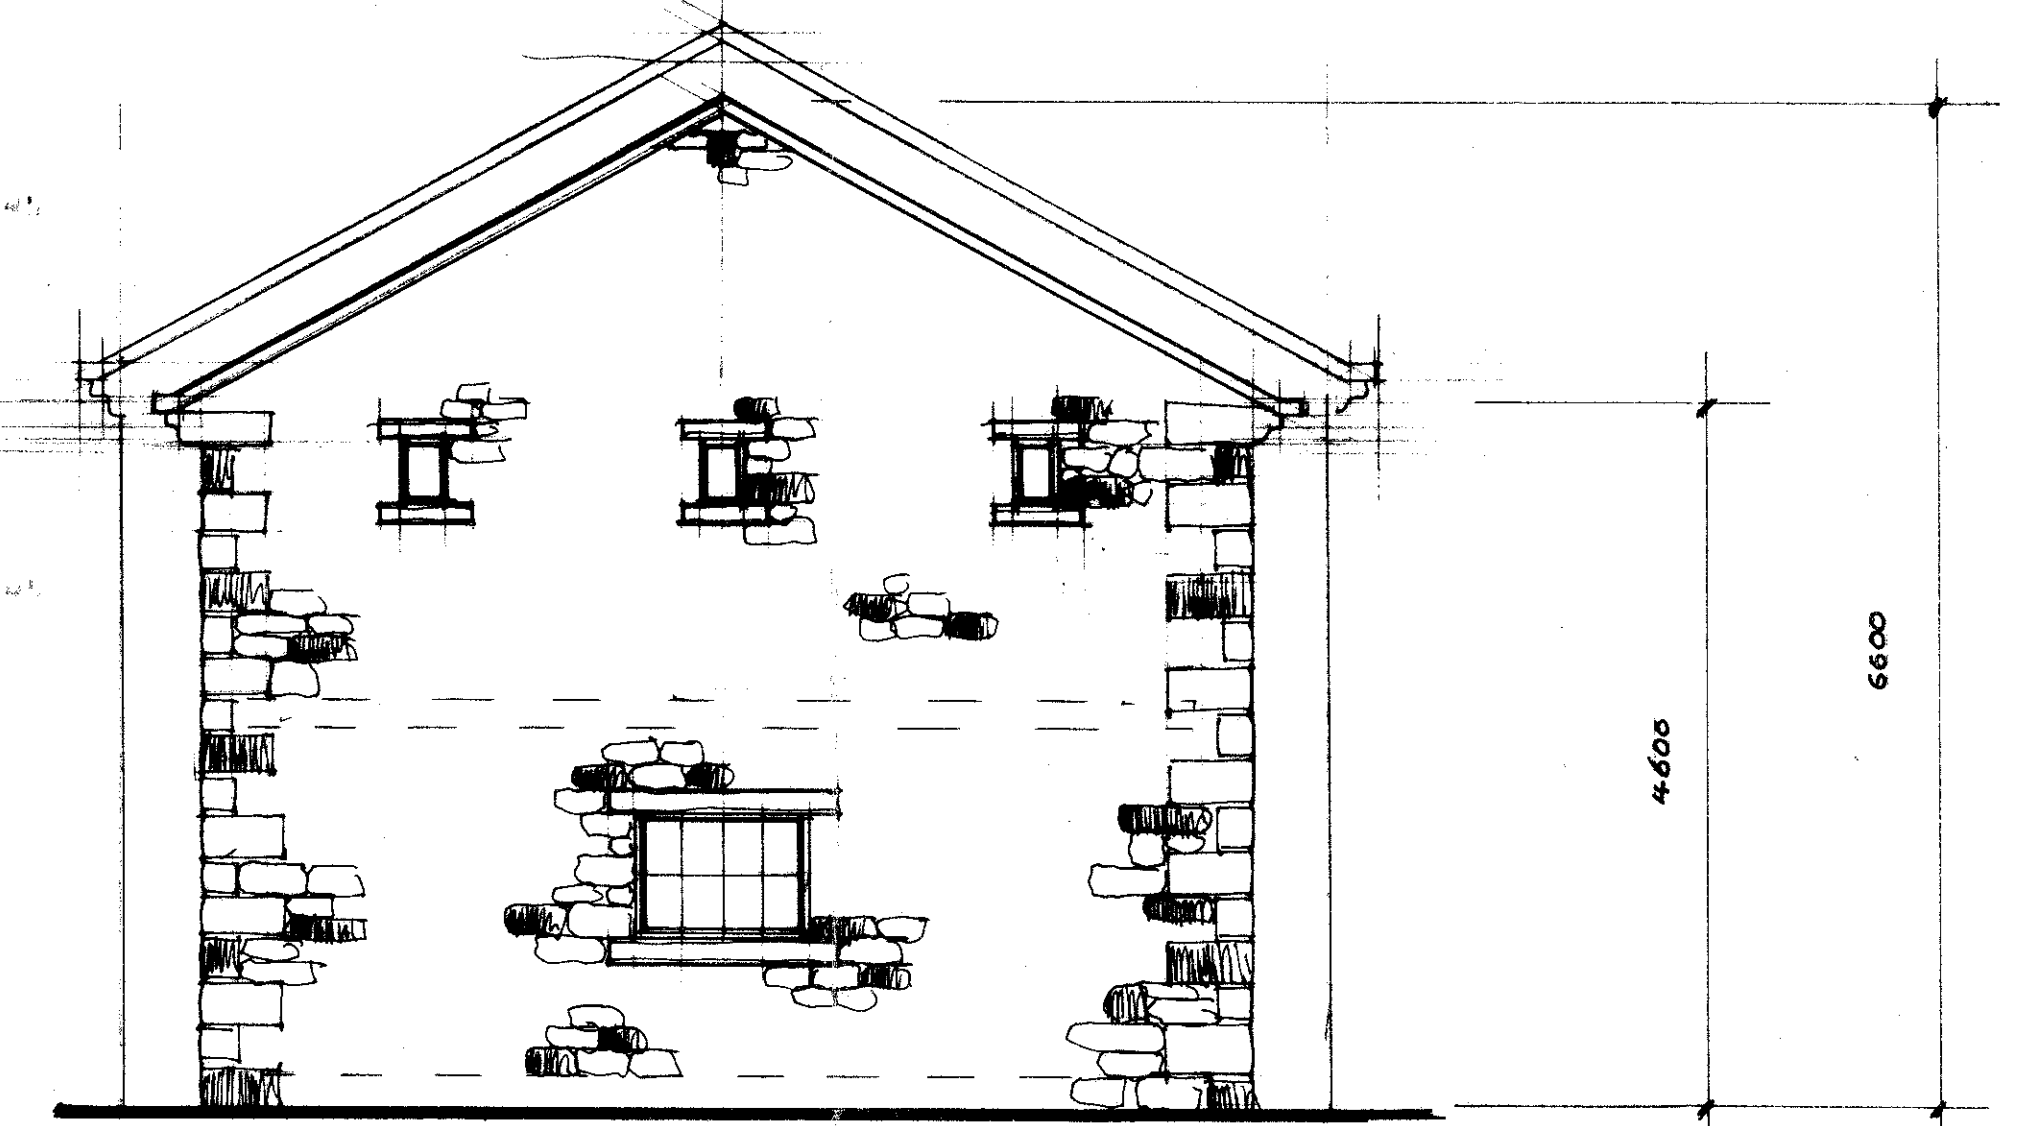

s o u t h

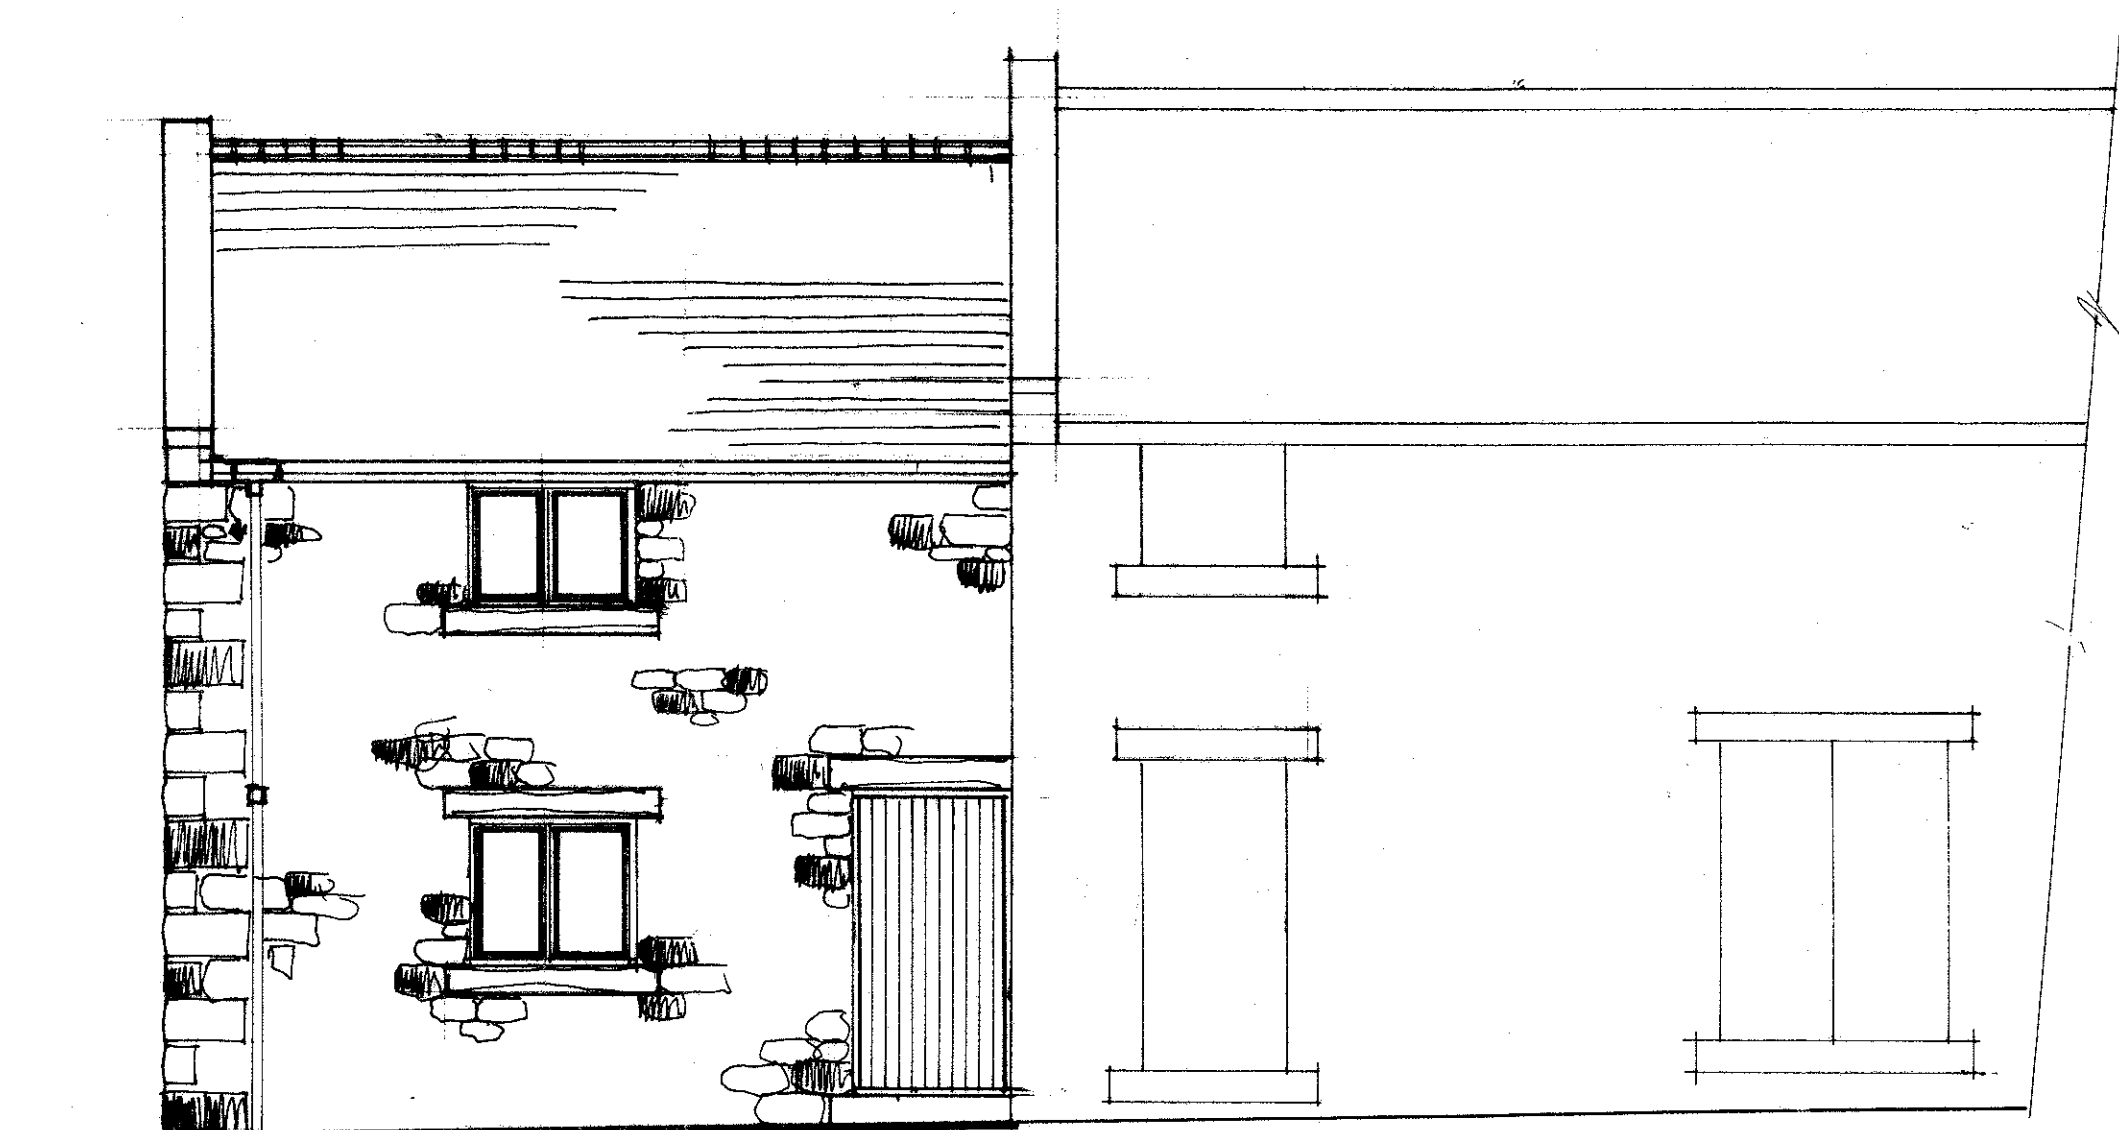

e a s t

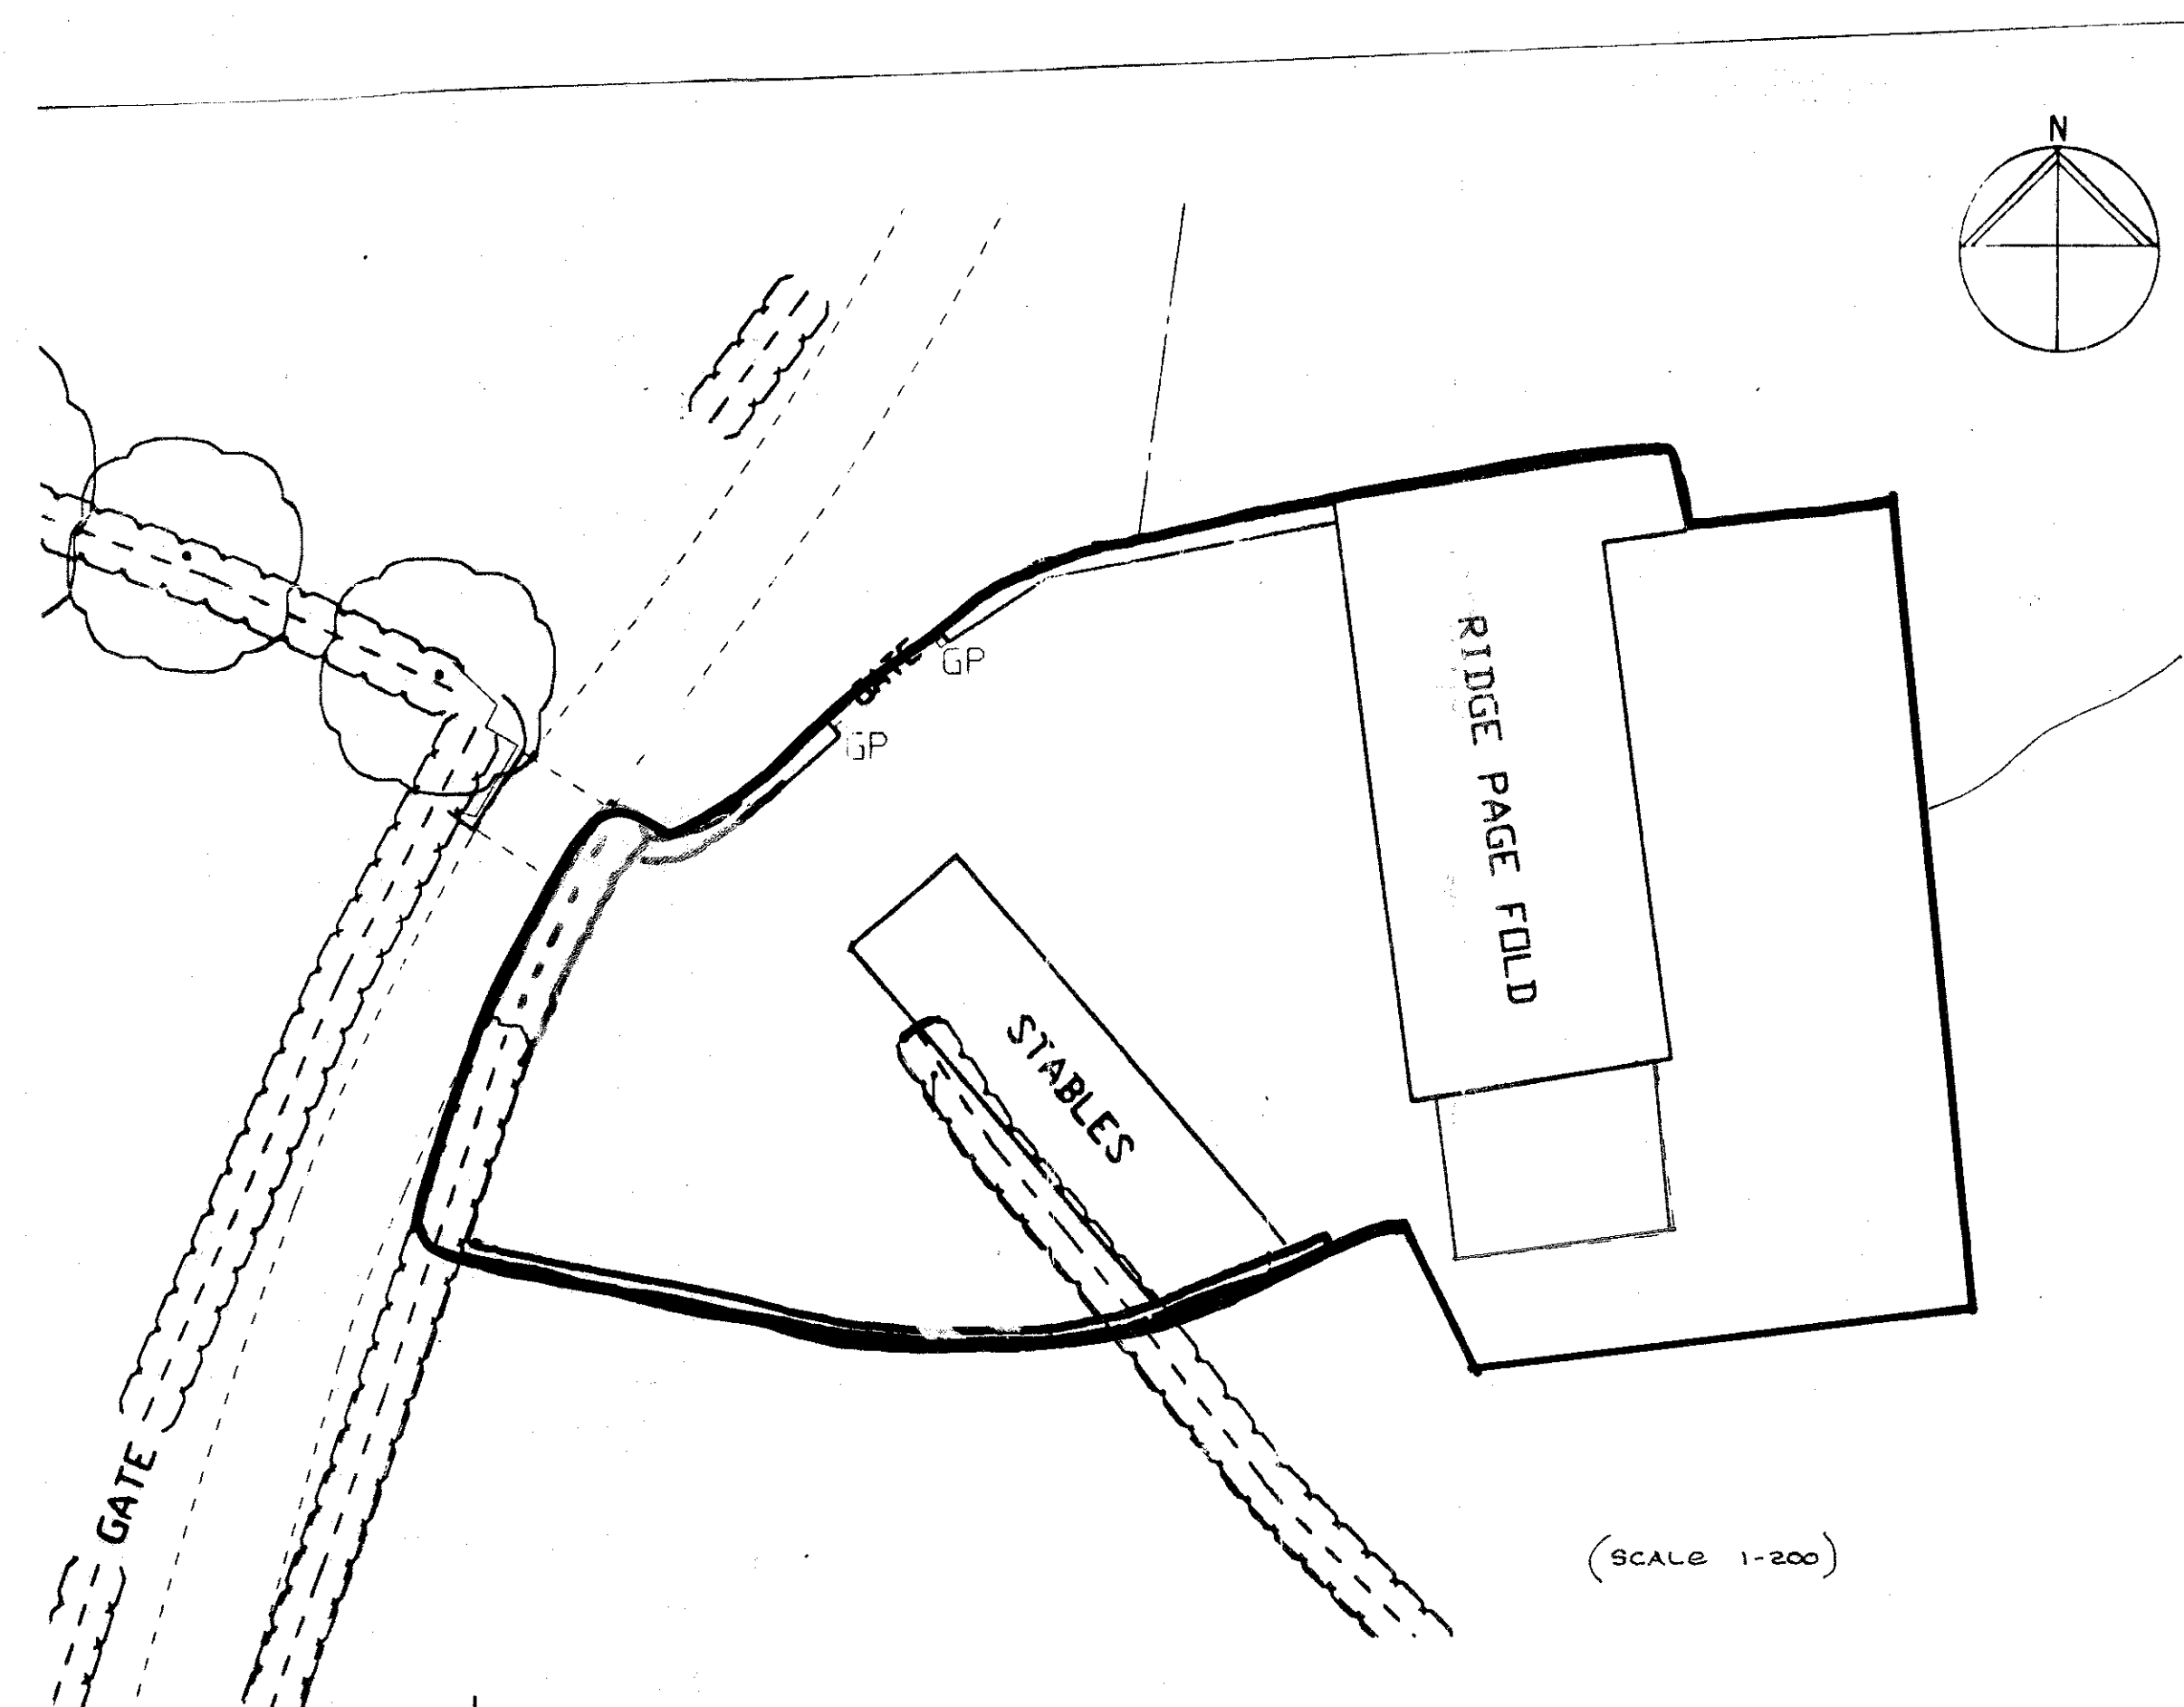

(SCALE 1-200)

320130381P

S.J. Bialecki Limited Building Surveyors
Drawing no 6007
Scale 1:50
Proposed Elevations And Block Plan
Proposed Two Storey Extension At Woods Eave Barn Page Fold Cross Lane Waddington