





Proposed Elevations

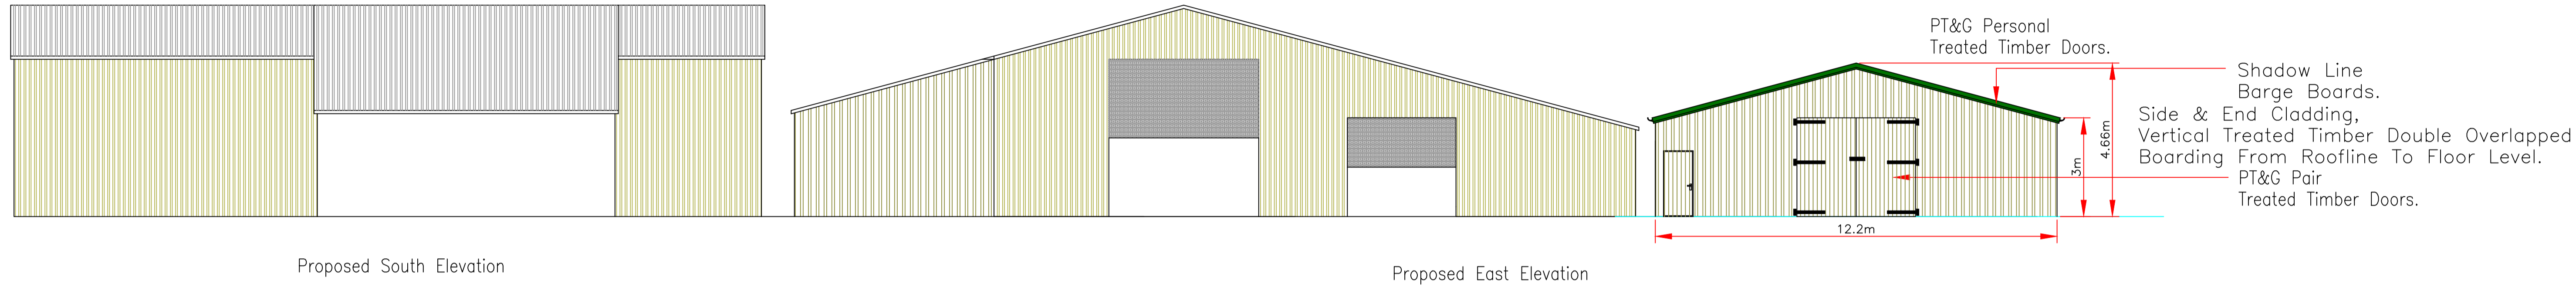

Existing Elevations

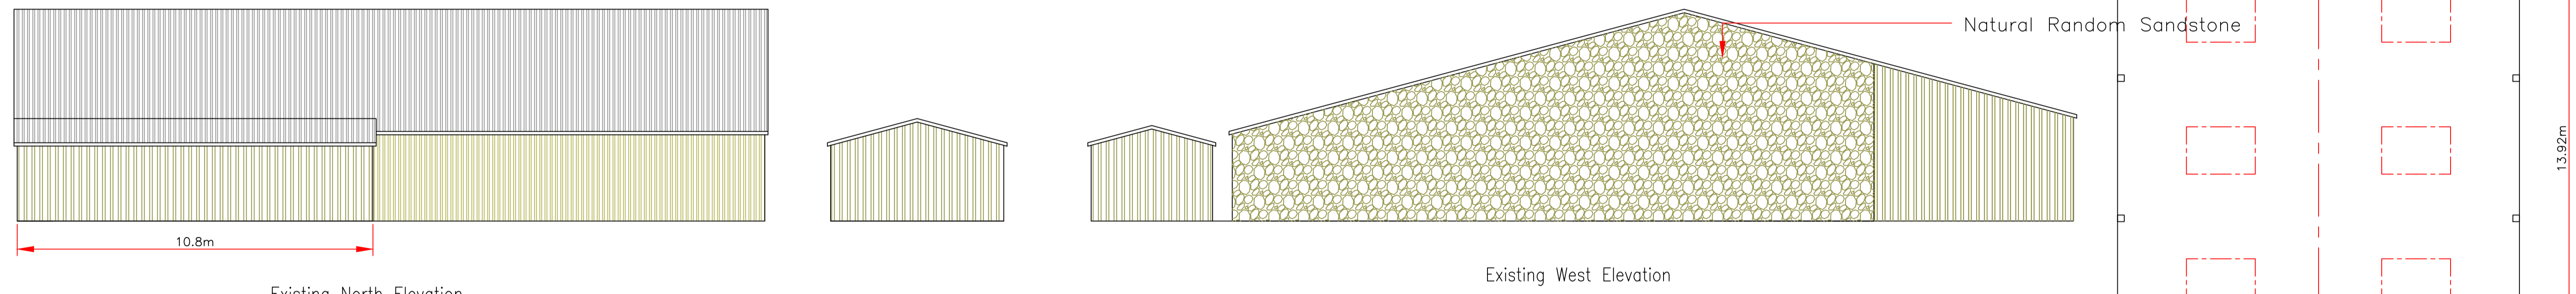

Proposed Elevations

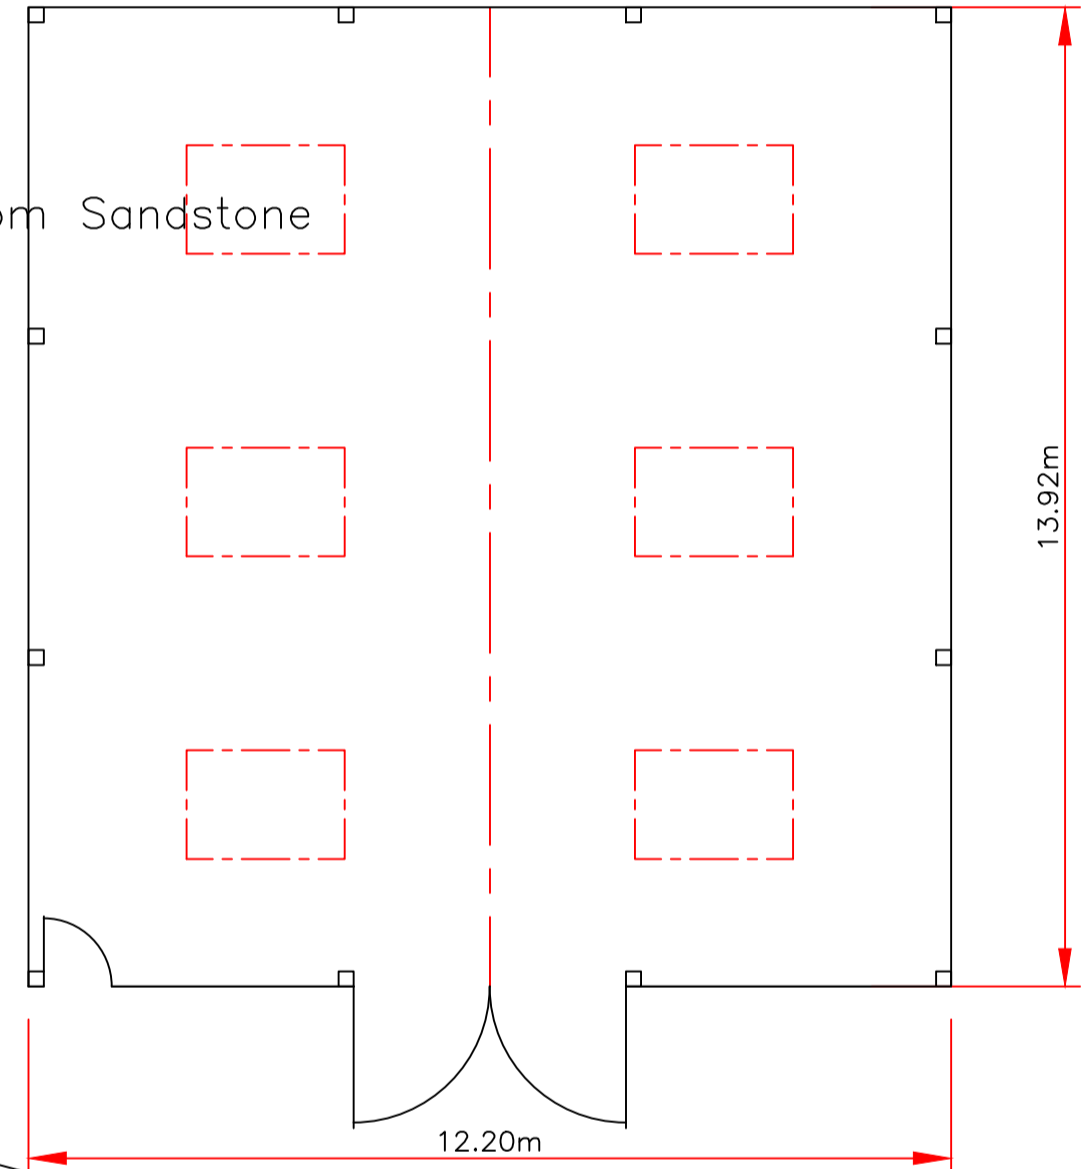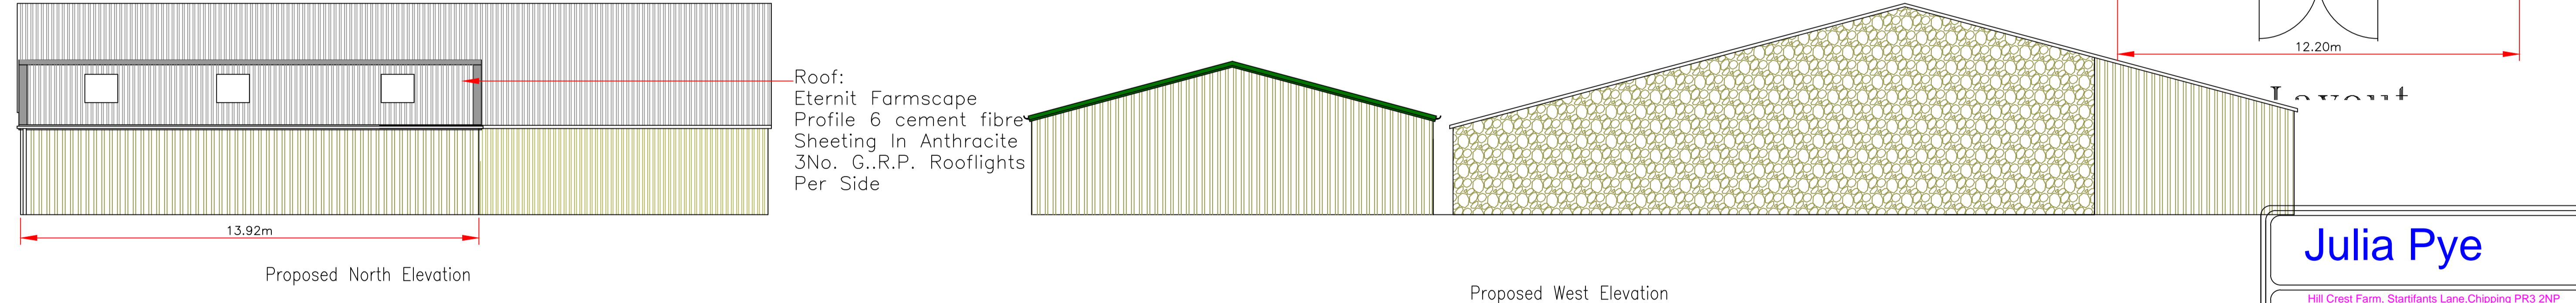

Julia Pye

Hill Crest Farm, Startants Lane, Chipping PR3 2NP
Tel 01995 61878 / 0771 265 8436
email: juliapye1@hotmail.com

Clients Details,
Mr Terry Till
Project Details,
Demolition of two timber building to be replaced with timber framed agricultural Building

Project Address,
Meadow Top Farm, Back Lane, Chipping,
PR3 2QA

Drawing No JP/TT/3504	Date April 13	Scale 1:100	Drawn By Julia Pye
--------------------------	------------------	----------------	-----------------------

DO NOT SCALE THIS DRAWING. CHECK ALL DIMENSIONS ON SITE.

THIS DRAWING IS PROTECTED BY COPYRIGHT. IT MAY NOT BE REPRODUCED IN ANY FORM OR BY ANY MEANS FOR ANY PURPOSE, WITHOUT GAINING PRIOR WRITTEN PERMISSION FROM JULIA PYE